



LATITUDE: 36.36397°N
LONGITUDE: 103.80551°W
DATUM: NAD 83

KODIAK ENERGY, INC.
SOFIA #3
328' FNL & 1465' FWL
LOCATED IN THE NE/4 NW/4 OF SECTION 36,
T25N, R29E, N.M.P.M.
UNION COUNTY, NEW MEXICO
GROUND ELEVATION: 6398', NAVD 88
FINISHED PAD ELEVATION: 6398.1', NAVD 88

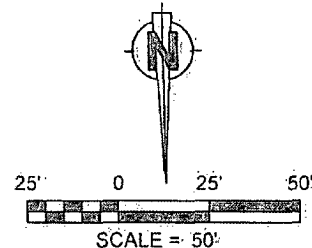

30-059-20487

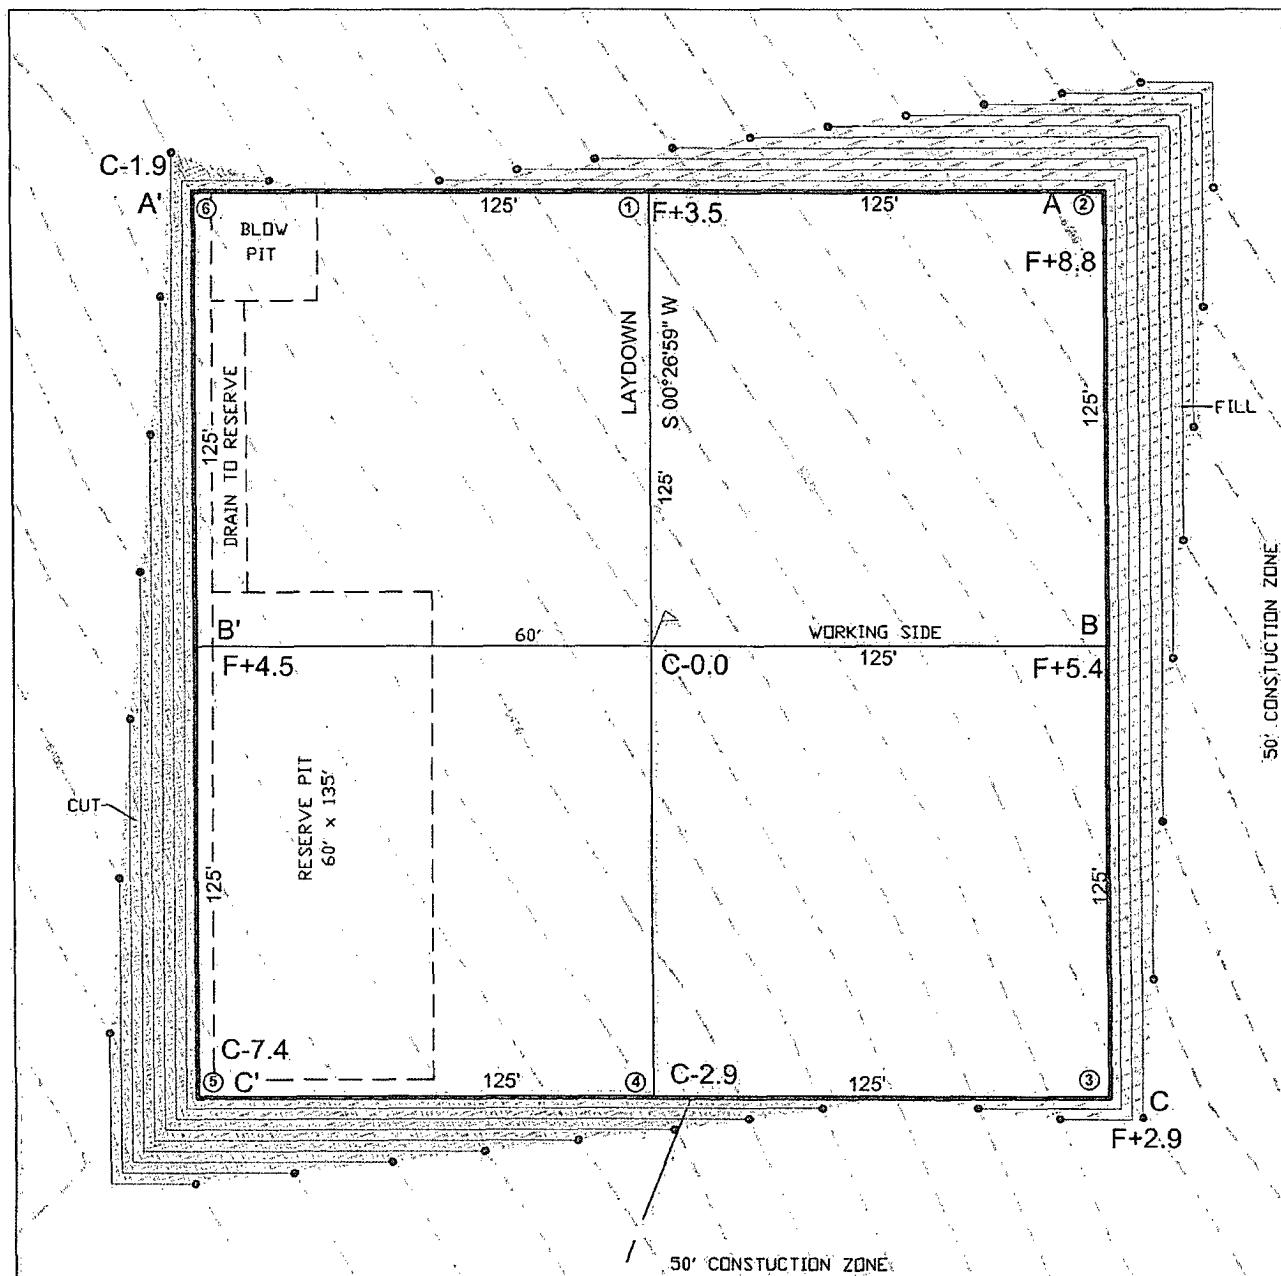


149 LF OF NEW ACCESS
AND 25,222 LF ALONG 2-TRACK
TO ATCHLEYT ROAD


1 FOOT CONTOUR INTERVAL SHOWN.
SCALE: 1" = 50'
JOB No.: KOD003
DATE: 01/09/08

Russell Surveying
1409 W. Aztec Blvd. #2
Aztec, New Mexico 87410
(505) 334-8637

KODIAK ENERGY, INC.
 SOFIA #3
 328' FNL & 1465' FWL
 LOCATED IN THE NE/4 NW/4 OF SECTION 36,
 T25N, R29E, N.M.P.M.,
 UNION COUNTY, NEW MEXICO
 GROUND ELEVATION: 6398', NAVD 88
 FINISHED PAD ELEVATION: 6398.1', NAVD 88

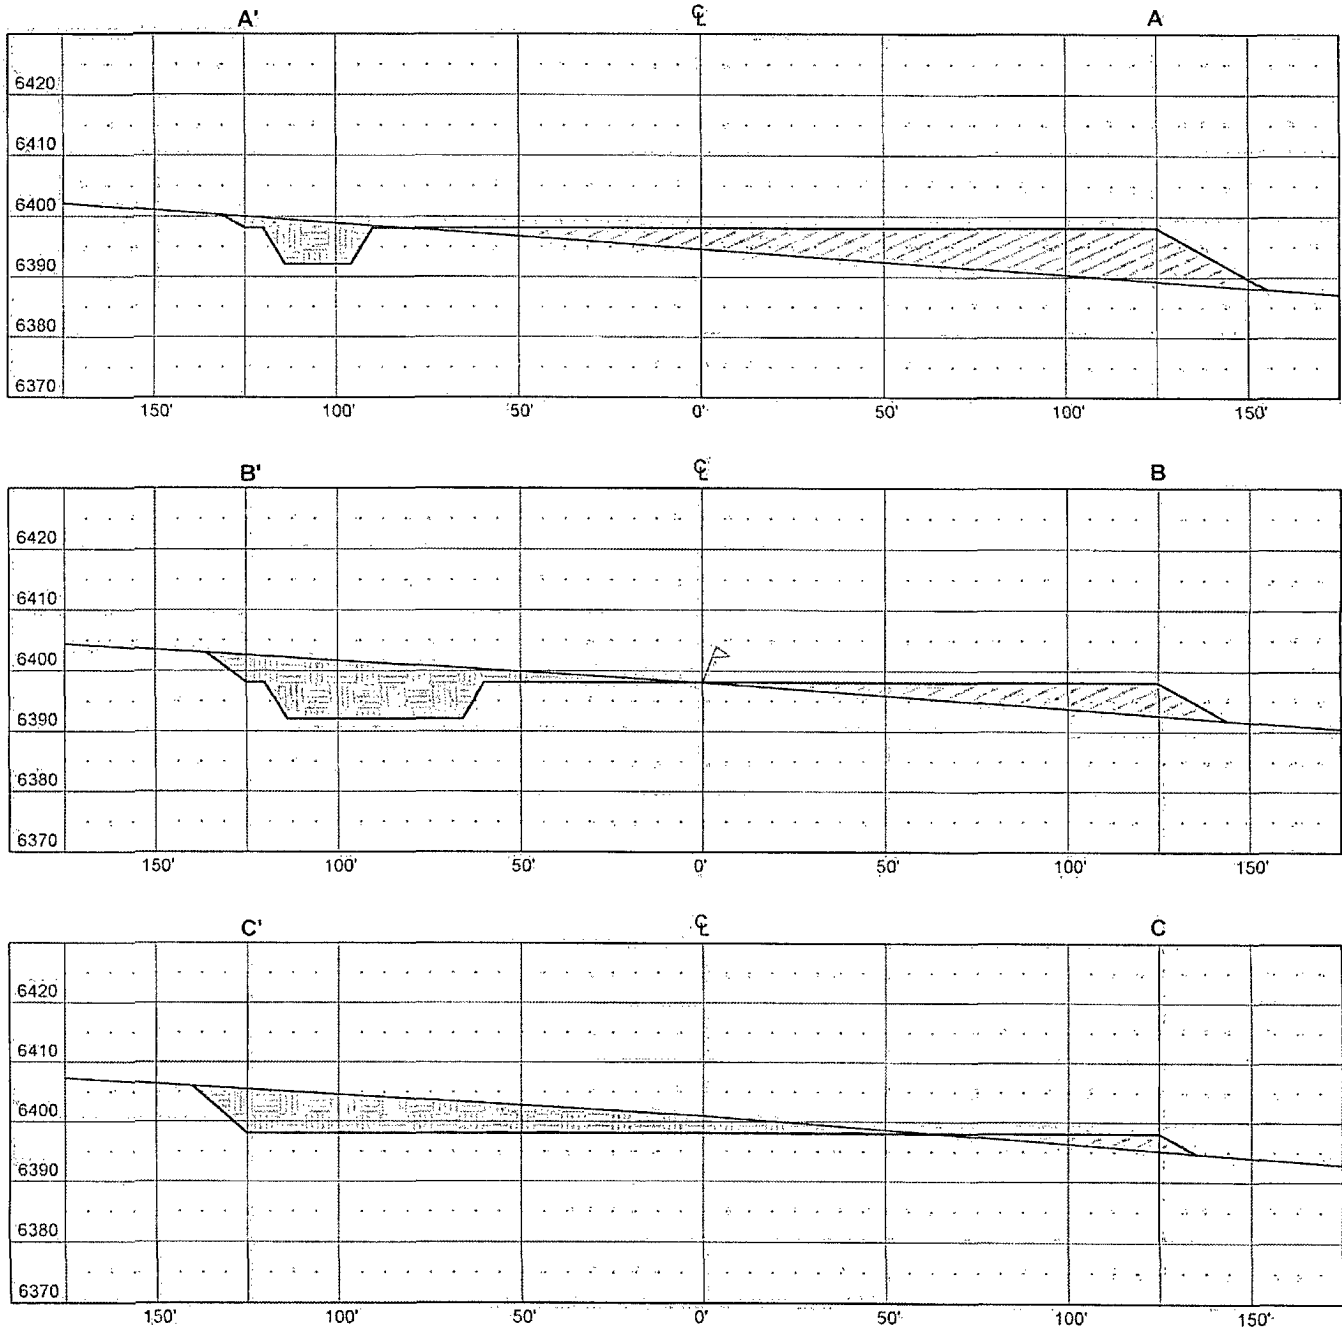

VERT. SCALE: 1" = 30'
 HORZ. SCALE: 1" = 50'
 JOB No.: KOD003
 DATE: 01/09/08

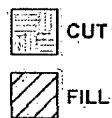

Russell Surveying
 1409 W. Aztec Blvd. #2
 Aztec, New Mexico 87410
 (505) 334-8637

KODIAK ENERGY, INC.

SOFIA #3


328' FNL & 1465' FWL

LOCATED IN THE NE/4 NW/4 OF SECTION 36,

T25N, R29E, N.M.P.M.,

UNION COUNTY, NEW MEXICO

GROUND ELEVATION: 6398', NAVD 88

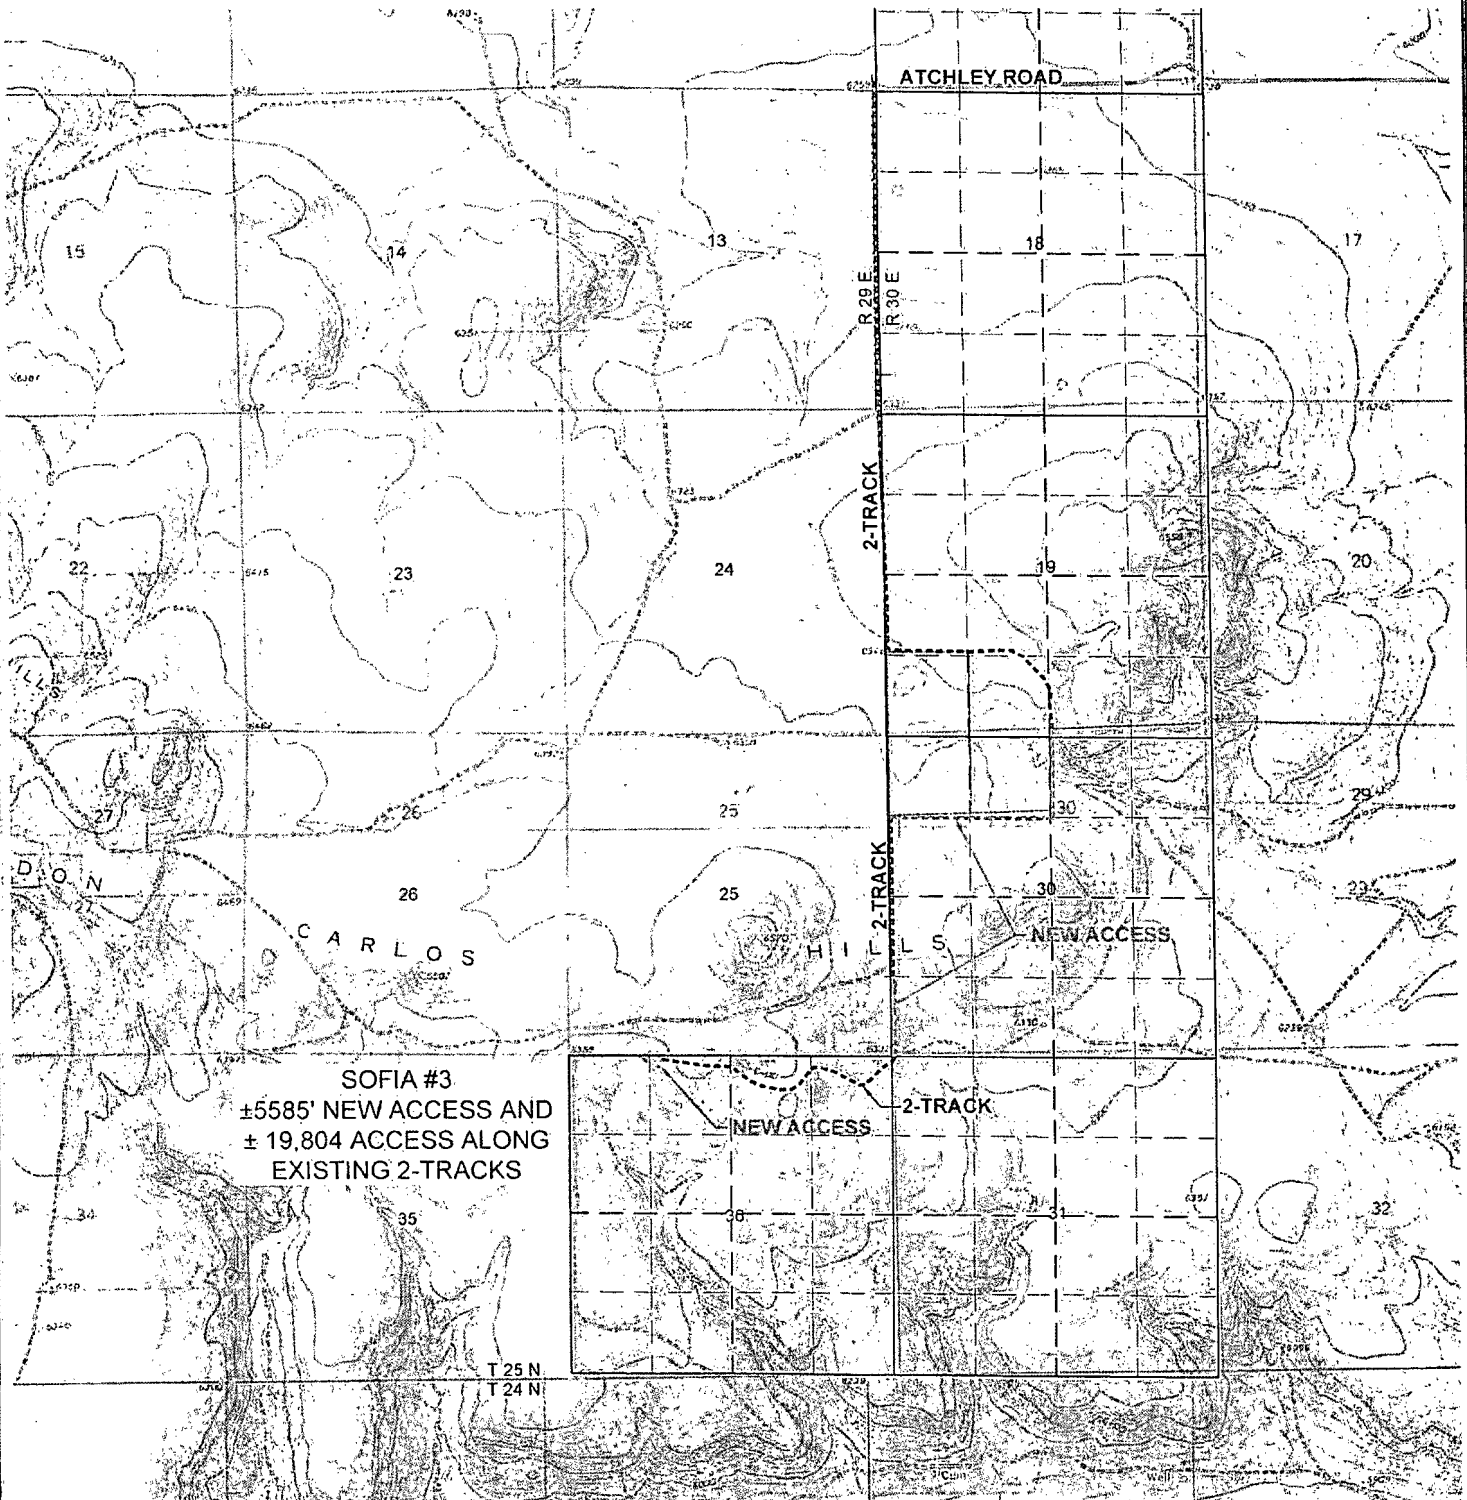

SOFIA #3
±5585' NEW ACCESS AND
± 19,804 ACCESS ALONG
EXISTING 2-TRACKS

U.S.G.S. QUAD: ROMERO SPRING
SCALE: 1" = 2000' (1:24,000)
JOB No.: KOD003
DATE: 01/09/08




Russell Surveying
1409 W. Aztec Blvd. #2
Aztec, New Mexico 87410
(505) 334-8637

PROPOSED ACCESS FOR
KODIAK ENERGY, INC.

SOFIA #3

LOCATED IN THE SW/4 SW/4 OF SECTION 7,
THE W/2 W/2 OF SECTION 18,
THE W/2 NW/4, N/2 SW/4, SE/4 SW/4 AND
THE SW/4 SE/4 OF SECTION 19,
THE W/2 NE/4, S/2 NW/4 AND
THE W/2 SW/4 OF SECTION 30,
THE NW/4 NW/4 OF SECTION 31,
T 25 N, R 30 E, N.M.P.M., AND
THE N/2 NE/4 AND THE NE/4 NW/4 OF SECTION 36
T 25 N, R 29 E, N.M.P.M.,
UNION COUNTY, NEW MEXICO
SHEET 1 OF 4

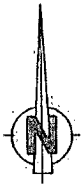

2000' 0 2000' 4000'



SCALE = 4000'

FOUND U.S.C.G. S. DISK SET IN CONCRETE
STAMPED "E.288 - 1955"
NAD:1983:
LAT. 36°27'04.16004" N
LONG. 103°54'02.51855" W
NEW MEXICO STATE PLANE COORDINATE SYSTEM
(EAST ZONE)
N = 1,983,795.35'
E = 668,571.65'
NAVD 88 ELEV = 6282.89'

S 64°17'11" E
35,392.45'

N 41°49'07" W
42,249.24'

STA 0+00.00

STA 0+97.87

STA 53+85.61


STA 129+73.17

STA 195+62.36

STA 208+82.09

STA 209+34.01

STA 253+88.47

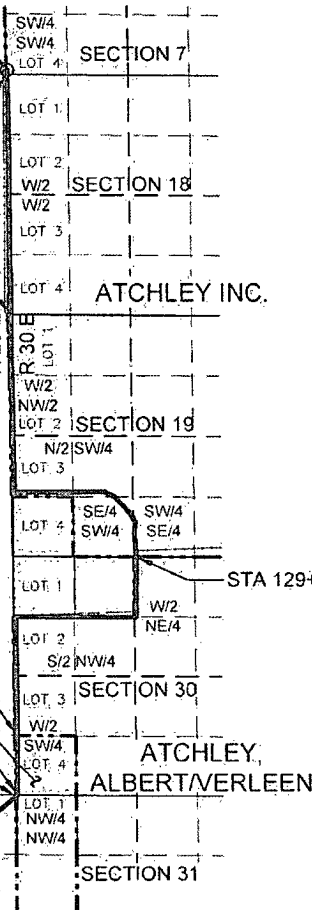

NOTES:

1.) BASIS OF BEARING: NEW MEXICO STATE PLANE COORDINATE SYSTEM, NAD83, EASTERN ZONE, PROJECTED FROM GPS OBSERVATIONS USING TRIMBLE 5700 RECEIVERS.

2.) LOCATION OF UNDERGROUND UTILITIES DEPICTED ARE APPROXIMATE. PRIOR TO EXCAVATION UNDERGROUND UTILITIES SHOULD BE FIELD VERIFIED. ALL CONSTRUCTION ACTIVITIES SHOULD BE FIELD VERIFIED WITH NEW MEXICO ONE-CALL AUTHORITIES AT LEAST 48 HOURS PRIOR TO CONSTRUCTION.

I, DAVID R. RUSSELL, A NEW MEXICO REGISTERED PROFESSIONAL SURVEYOR, CERTIFY THAT I CONDUCTED AND AM RESPONSIBLE FOR THIS SURVEY, THAT THIS SURVEY IS TRUE AND CORRECT TO THE BEST OF MY KNOWLEDGE AND BELIEF, AND THAT THIS SURVEY AND PLAT MEET THE MINIMUM STANDARDS FOR SURVEYING IN NEW MEXICO.



David R. Russell DATE: JAN 11, 2008
DAVID R. RUSSELL, PLS
NEW MEXICO L.S. #10201

JOB No.: KOD003


DATE: 01/10/08



Russell Surveying
1409 W. Aztec Blvd. #2
Aztec, New Mexico 87410
(505) 334-8637


SOFIA #3

SHEET 2 OF 4

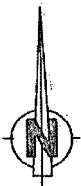

1000' 0 1000' 2000'

SCALE = 2000'

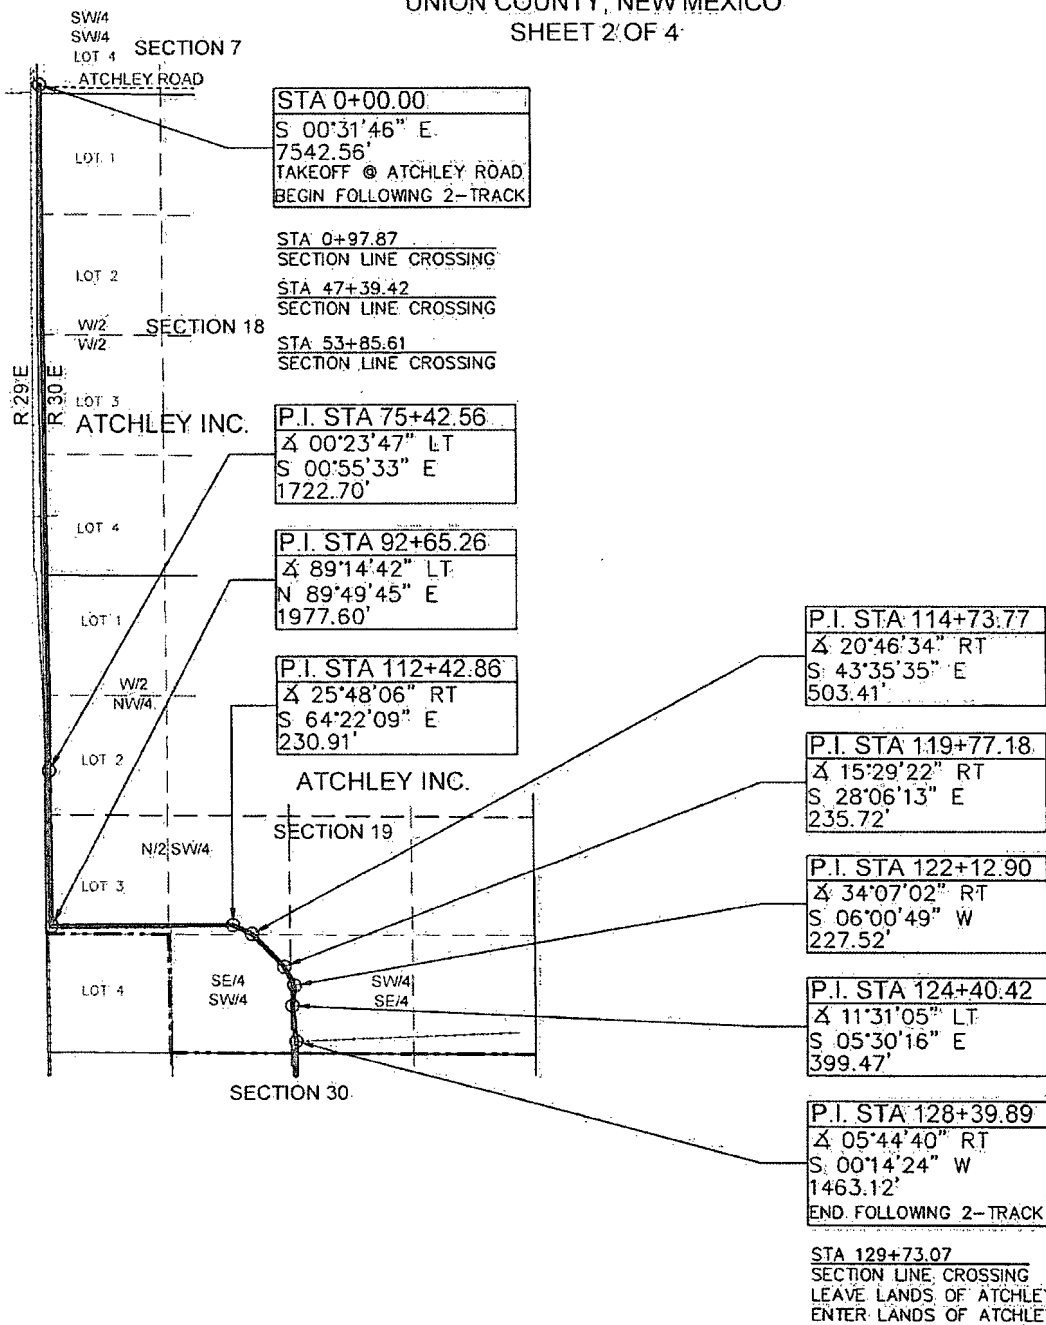

~~RE~~

Russell Surveying
1409 W. Aztec Blvd. #2
Aztec, New Mexico 87410
(505) 334-8637

PROPOSED ACCESS FOR
KODIAK ENERGY, INC.

SOFIA #3

LOCATED IN THE SW/4 SW/4 OF SECTION 7,

THE W/2 W/2 OF SECTION 18,

THE W/2 NW/4, N/2 SW/4, SE/4 SW/4 AND

THE SW/4 SE/4 OF SECTION 19,

THE W/2 NE/4, S/2 NW/4 AND

THE W/2 SW/4 OF SECTION 30,

THE NW/4 NW/4 OF SECTION 31,


T 25 N, R 30 E, N.M.P.M., AND

THE N/2 NE/4 AND THE NE/4 NW/4 OF SECTION 36

T 25 N, R 29 E, N.M.P.M.,

UNION COUNTY, NEW MEXICO


SHEET 3 OF 4

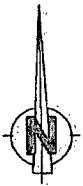

1000' 0 1000' 2000'



SCALE = 2000'

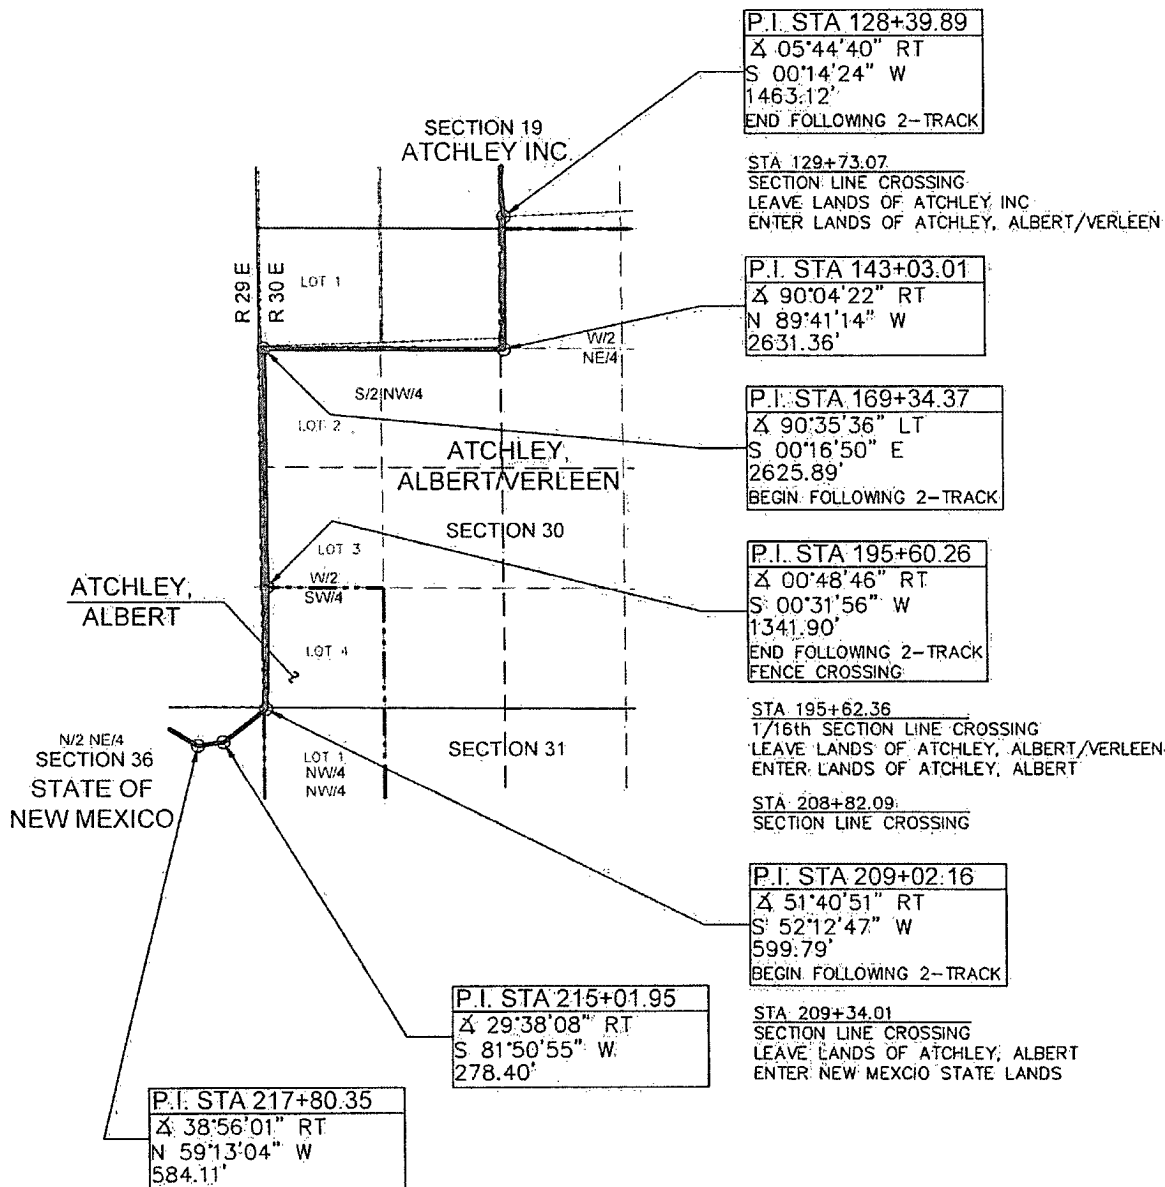

Russell Surveying
 1409 W. Aztec Blvd. #2
 Aztec, New Mexico 87410
 (505) 334-8637

PROPOSED ACCESS FOR
KODIAK ENERGY, INC.

SOFIA #3

LOCATED IN THE SW/4 SW/4 OF SECTION 7,

THE W/2 W/2 OF SECTION 18,

THE W/2 NW/4, N/2 SW/4, SE/4 SW/4 AND

THE SW/4 SE/4 OF SECTION 19,

THE W/2 NE/4, S/2 NW/4 AND

THE W/2 SW/4 OF SECTION 30,

THE NW/4 NW/4 OF SECTION 31,


T 25 N, R 30 E, N.M.P.M., AND

THE N/2 NE/4 AND THE NE/4 NW/4 OF SECTION 36

T 25 N, R 29 E, N.M.P.M.,

UNION COUNTY, NEW MEXICO

SHEET 4 OF

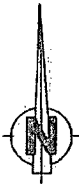

500' 0 500' 1000'



SCALE = 1000'

