
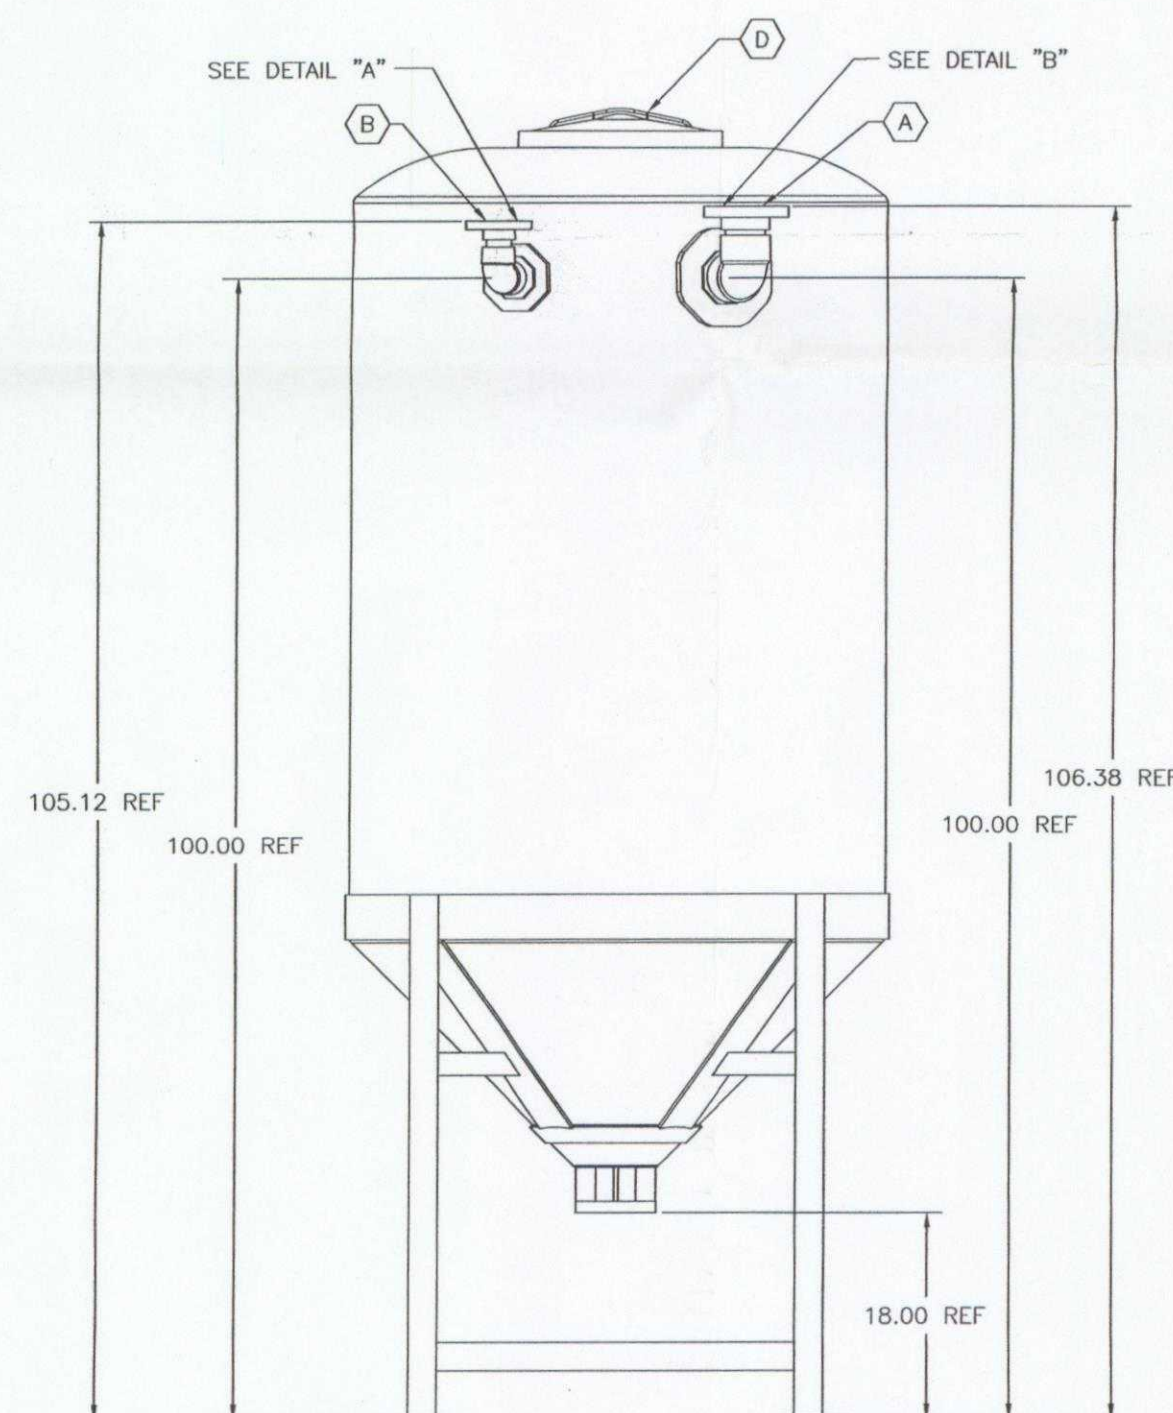
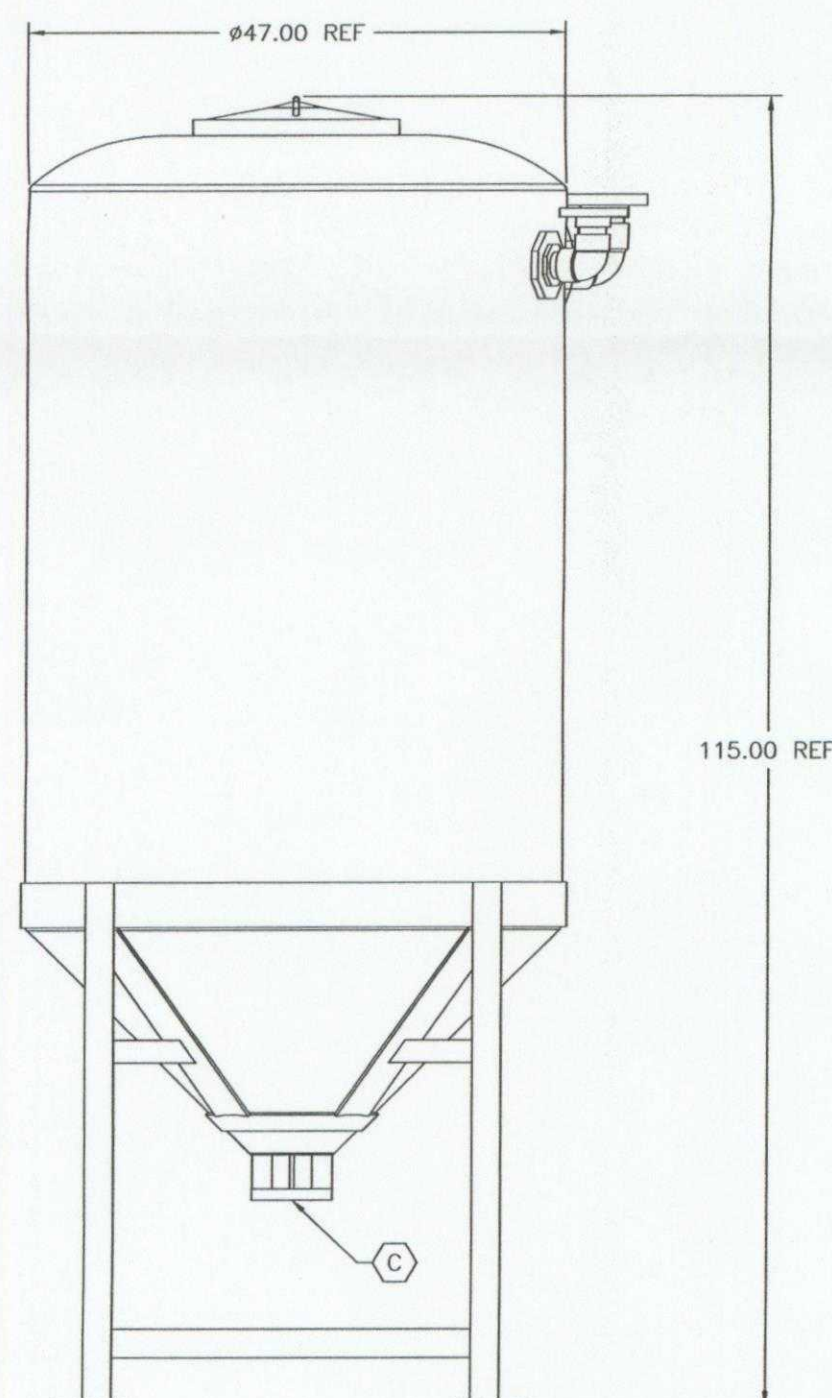
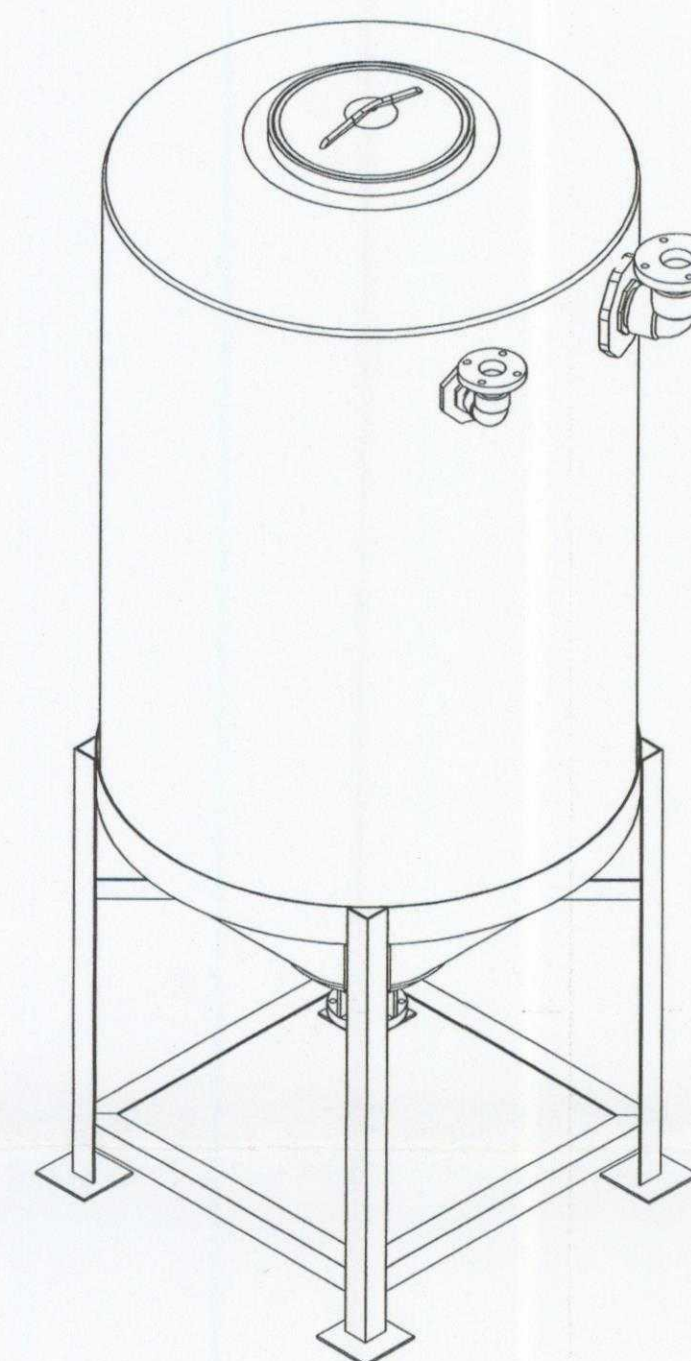
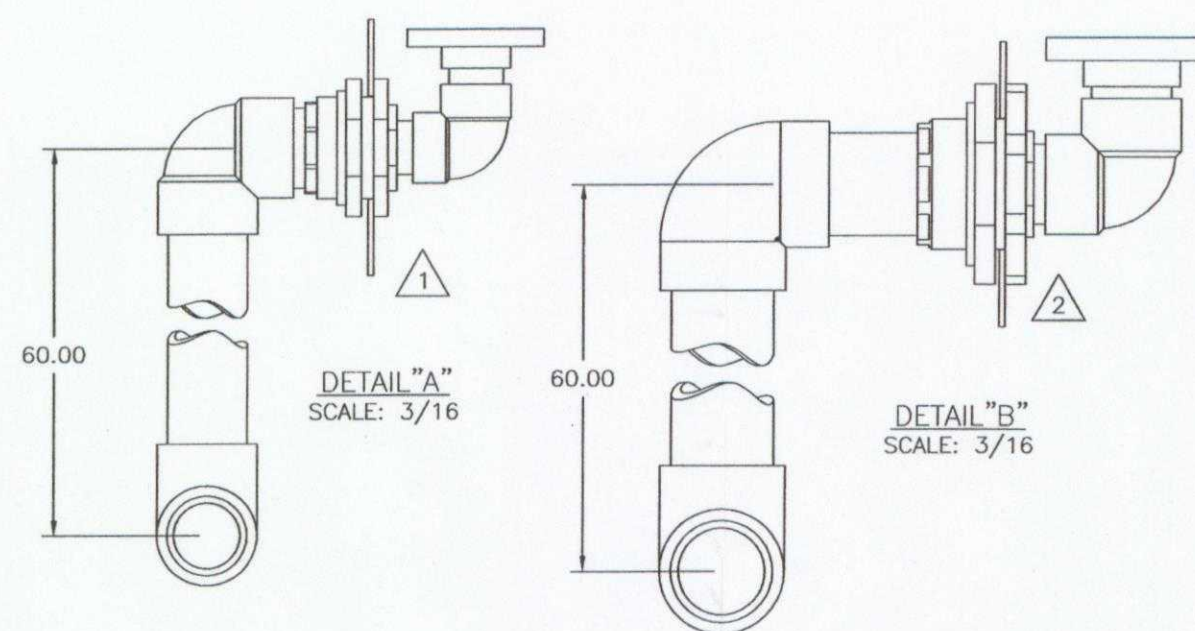


REVISION HISTORY						
REV	DESCRIPTION	ECO	DWN	DATE	APVD	CHKD
A	INITIAL RELEASE	4990	—	—	—	—
B	AS BUILT	4991	PDP	26Jun01	CJR	—
C	ENG CHANGE	11414	PFM	19Jan06	JSS	BRB

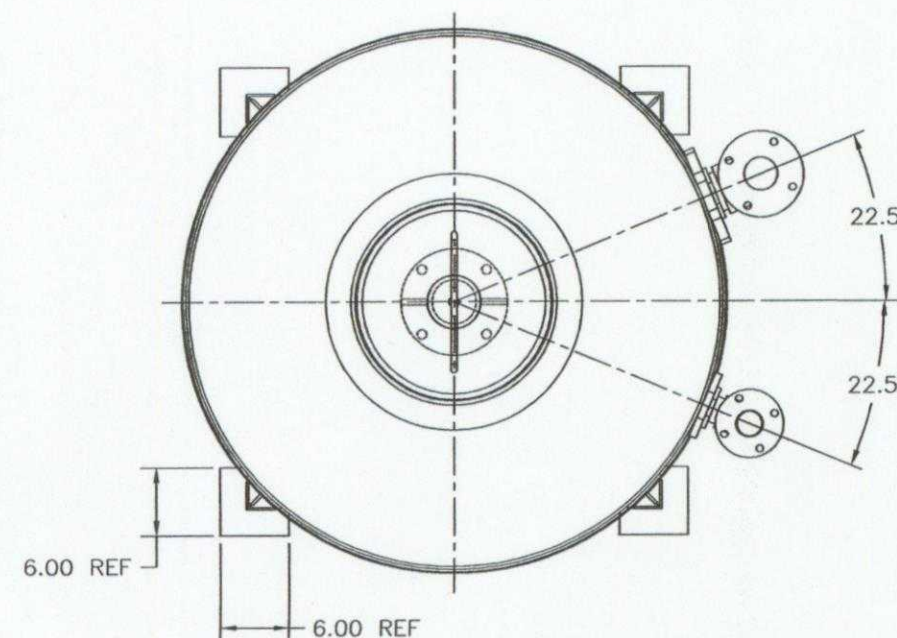

CONNECTION SCHEDULE			
HEX	DESCRIPTION	TYPE	SIZE
A	CIP PERMEATE INLET	150# FLANGE	3.00
B	CIP CONCENTRATE INLET	150# FLANGE	2.00
C	CIP OUTLET	150# FLANGE	3.00
D	MANWAY	THREADED FILLWELL	16.00

TANK FITTINGS			
TRI	DESCRIPTION	TYPE	SIZE
1	CIP PERMEATE INLET	BULKHEAD FITTING	4.00
2	CIP CONCENTRATE INLET	BULKHEAD FITTING	3.00

NOTICE ON REPRODUCTIONS			
THIS DRAWING, THE DESIGN AND THE PATENTS IT COVERS, ARE THE PROPERTY OF GENERAL ELECTRIC. THEY ARE LOANED MERELY AND ON THE BORROWER'S EXPRESS AGREEMENT THAT THEY WILL NOT BE REPRODUCED, COPIED, LOANED, EXHIBITED, NOR USED EXCEPT IN THE LIMITED WAY AND THE PRIVATE USE PERMITTED BY WRITTEN CONSENT GIVEN BY THE LENDER TO THE BORROWER.			
MATERIAL	1225259	TOLERANCES UNLESS NOTED	
FINISH		FRAC	DECIMALS ANGLES
		±	.X ±
			.XX ± 3.00
			.XXX ±
ORDER NO.		DWN	PFM
CUSTOMER		CHKD	CJC
CUSTOMER LOC.		APVD	CJR
DO NOT SCALE		APVD	DATE

GE Infrastructure			
Water & Process Technologies			
5951 CLEARWATER DRIVE, MINNETONKA, MN 55343-8995 (952) 933-2277, WWW.GEWATER.COM			
TITLE	SYS, CIP, 550 GALLON, HDPE TANK W/CS STAND		
SIZE	D	DWG NO/PN	1202755
SCALE	1/8	FILE TYPE	ACR2004
SHEET	1 OF 1	REV	C

P/N 1161662 REV-E PG-1/2