

Submit 1 Copy To Appropriate District
Office
District I – (575) 393-6161
1625 N. French Dr., Hobbs, NM 88240
District II – (575) 748-1283
811 S. First St., Artesia, NM 88210
District III – (505) 334-6178
1000 Rio Brazos Rd., Aztec, NM 87410
District IV – (505) 476-3460
1220 S. St. Francis Dr., Santa Fe, NM
87505

State of New Mexico
Energy, Minerals and Natural Resources

Form C-103
Revised July 18, 2013

OIL CONSERVATION DIVISION
1220 South St. Francis Dr.
Santa Fe, NM 87505

SUNDRY NOTICES AND REPORTS ON WELLS (DO NOT USE THIS FORM FOR PROPOSALS TO DRILL OR TO DEEPEN OR PLUG BACK TO A DIFFERENT RESERVOIR. USE "APPLICATION FOR PERMIT" (FORM C-101) FOR SUCH PROPOSALS.)		WELL API NO. 30-015-45871
1. Type of Well: Oil Well <input checked="" type="checkbox"/> Gas Well <input type="checkbox"/> Other <input type="checkbox"/>		5. Indicate Type of Lease STATE <input type="checkbox"/> FEE <input type="checkbox"/>
2. Name of Operator OXY USA INC		6. State Oil & Gas Lease No.
3. Address of Operator PO BOX 4294 HOUSTON, TX 77210		7. Lease Name or Unit Agreement Name GUACAMOLE CC 24 23 FED
4. Well Location Unit Letter <u>F</u> : <u>1395</u> feet from the <u>NORTH</u> line and <u>2490</u> feet from the <u>WEST</u> line Section <u>24</u> Township <u>24S</u> Range <u>29E</u> NMPM County <u>EDDY</u>		8. Well Number <u>12H</u>
11. Elevation (Show whether DR, RKB, RT, GR, etc.)		9. OGRID Number 16696
		10. Pool name or Wildcat PIERCE CROSSING; BONE SPRING

12. Check Appropriate Box to Indicate Nature of Notice, Report or Other Data

NOTICE OF INTENTION TO:		SUBSEQUENT REPORT OF:	
PERFORM REMEDIAL WORK <input type="checkbox"/>	PLUG AND ABANDON <input type="checkbox"/>	REMEDIAL WORK <input type="checkbox"/>	ALTERING CASING <input type="checkbox"/>
TEMPORARILY ABANDON <input type="checkbox"/>	CHANGE PLANS <input type="checkbox"/>	COMMENCE DRILLING OPNS. <input type="checkbox"/>	P AND A <input type="checkbox"/>
PULL OR ALTER CASING <input type="checkbox"/>	MULTIPLE COMPL <input type="checkbox"/>	CASING/CEMENT JOB <input type="checkbox"/>	
DOWNHOLE COMMINGLE <input type="checkbox"/>			
CLOSED-LOOP SYSTEM <input type="checkbox"/>			
OTHER: Amend Pool/Lease Surface Commingle <input checked="" type="checkbox"/>		OTHER: <input type="checkbox"/>	

13. Describe proposed or completed operations. (Clearly state all pertinent details, and give pertinent dates, including estimated date of starting any proposed work). SEE RULE 19.15.7.14 NMAC. For Multiple Completions: Attach wellbore diagram of proposed completion or recompletion.


OXY USA INC requests approval to amend commingle order PLC-483. GUACAMOLE CC 24 23 FED 12H will be added to the commingle permit. These wells are in the previously approved pool and sections. OXY USA INC requests the option to include future wells to this application that are within the previously approved sections and pools.


Spud Date:

Rig Release Date:

I hereby certify that the information above is true and complete to the best of my knowledge and belief.

SIGNATURE Kathleen Murvey TITLE Regulatory Engineer DATE 4/30/19
Type or print name Kathleen Murvey E-mail address: Kathleen_murvey@oxy.com PHONE: 713-366-5169
For State Use Only
APPROVED BY Michael M. Miller TITLE Engineering Bureau DATE 4-30-2019
Conditions of Approval (if any):

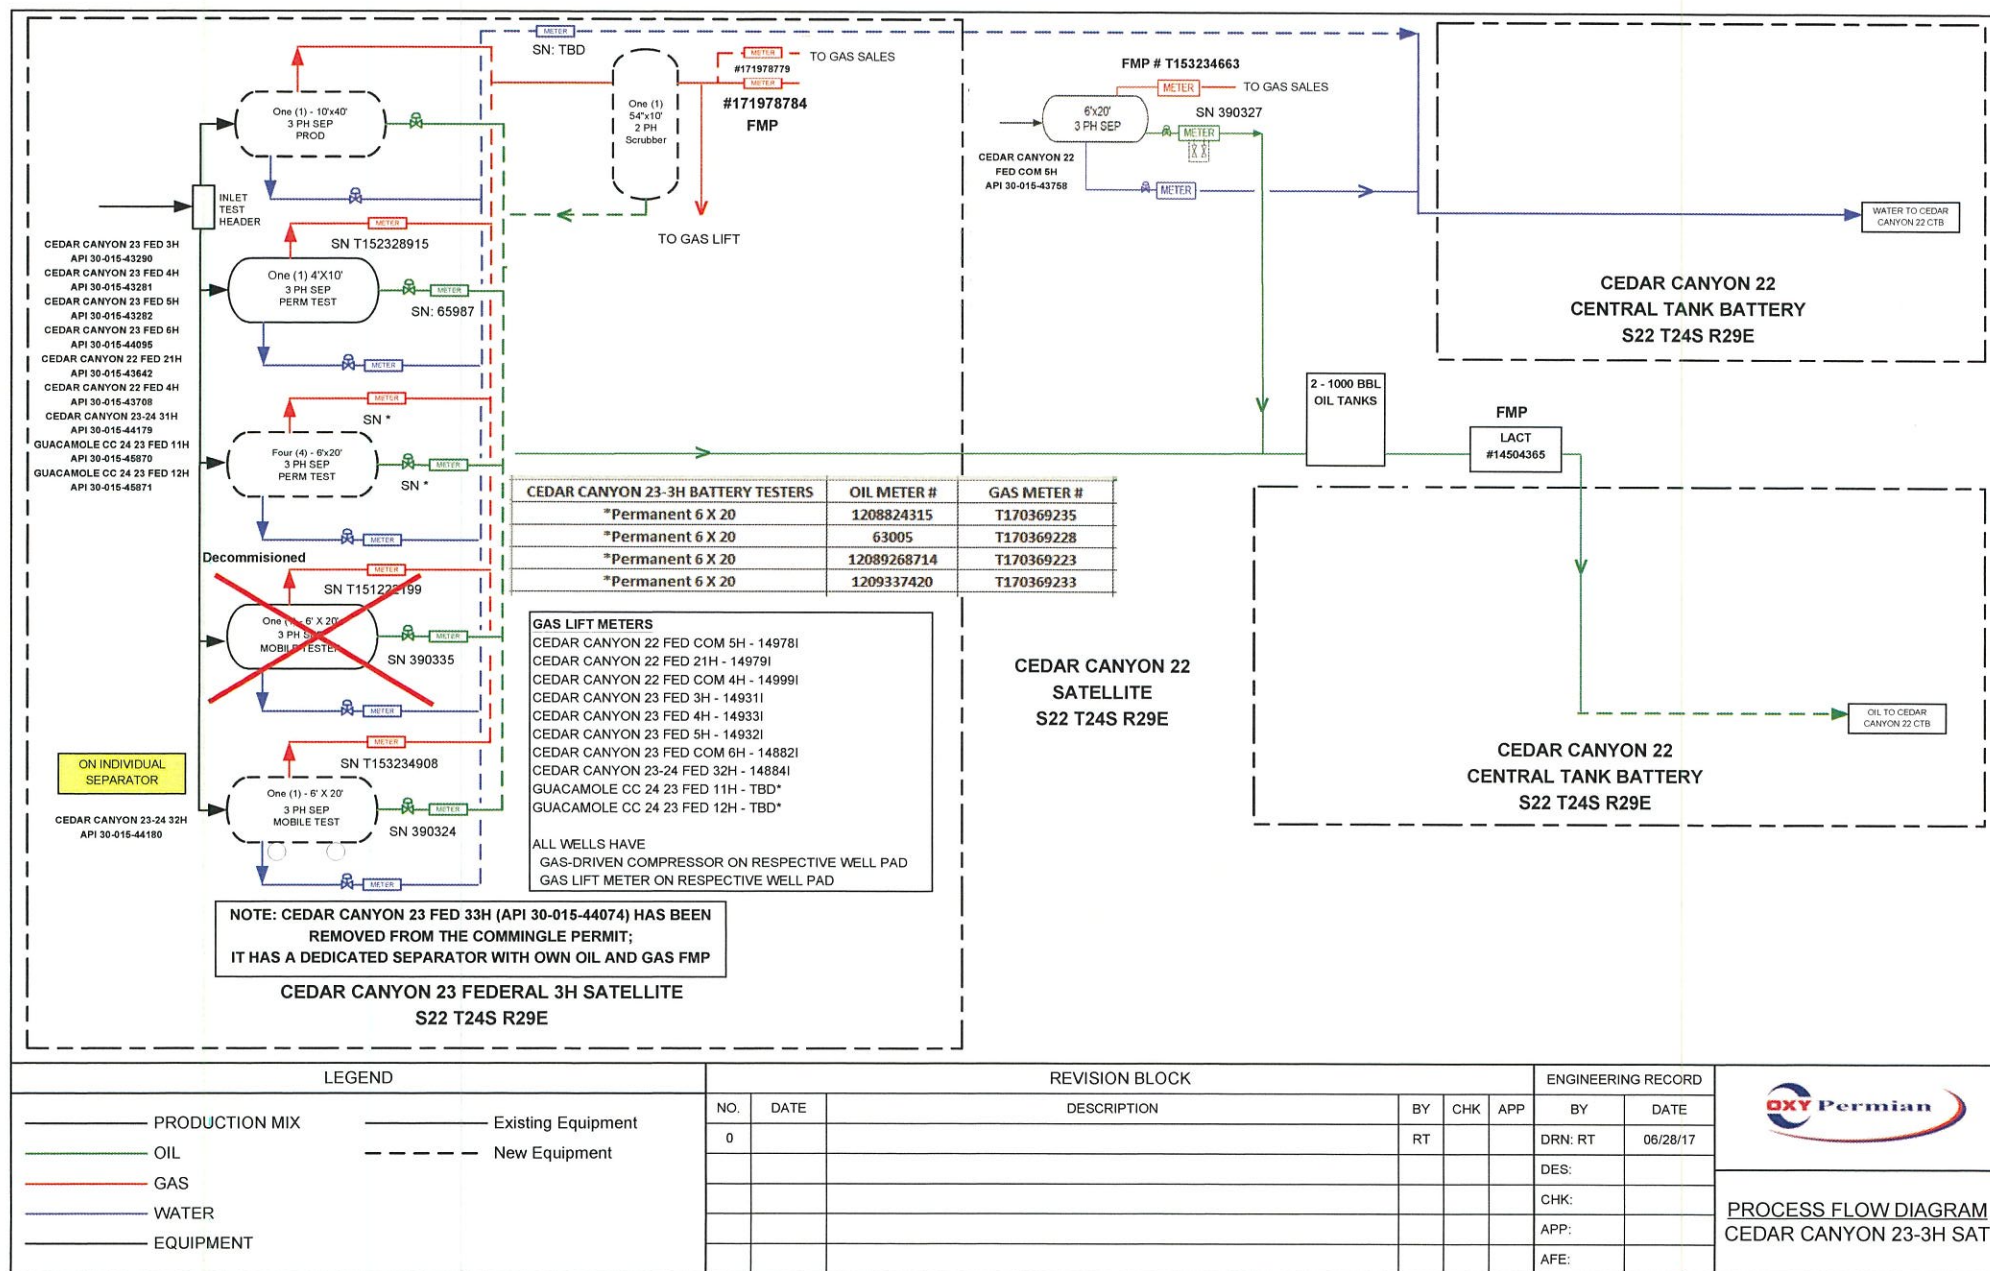

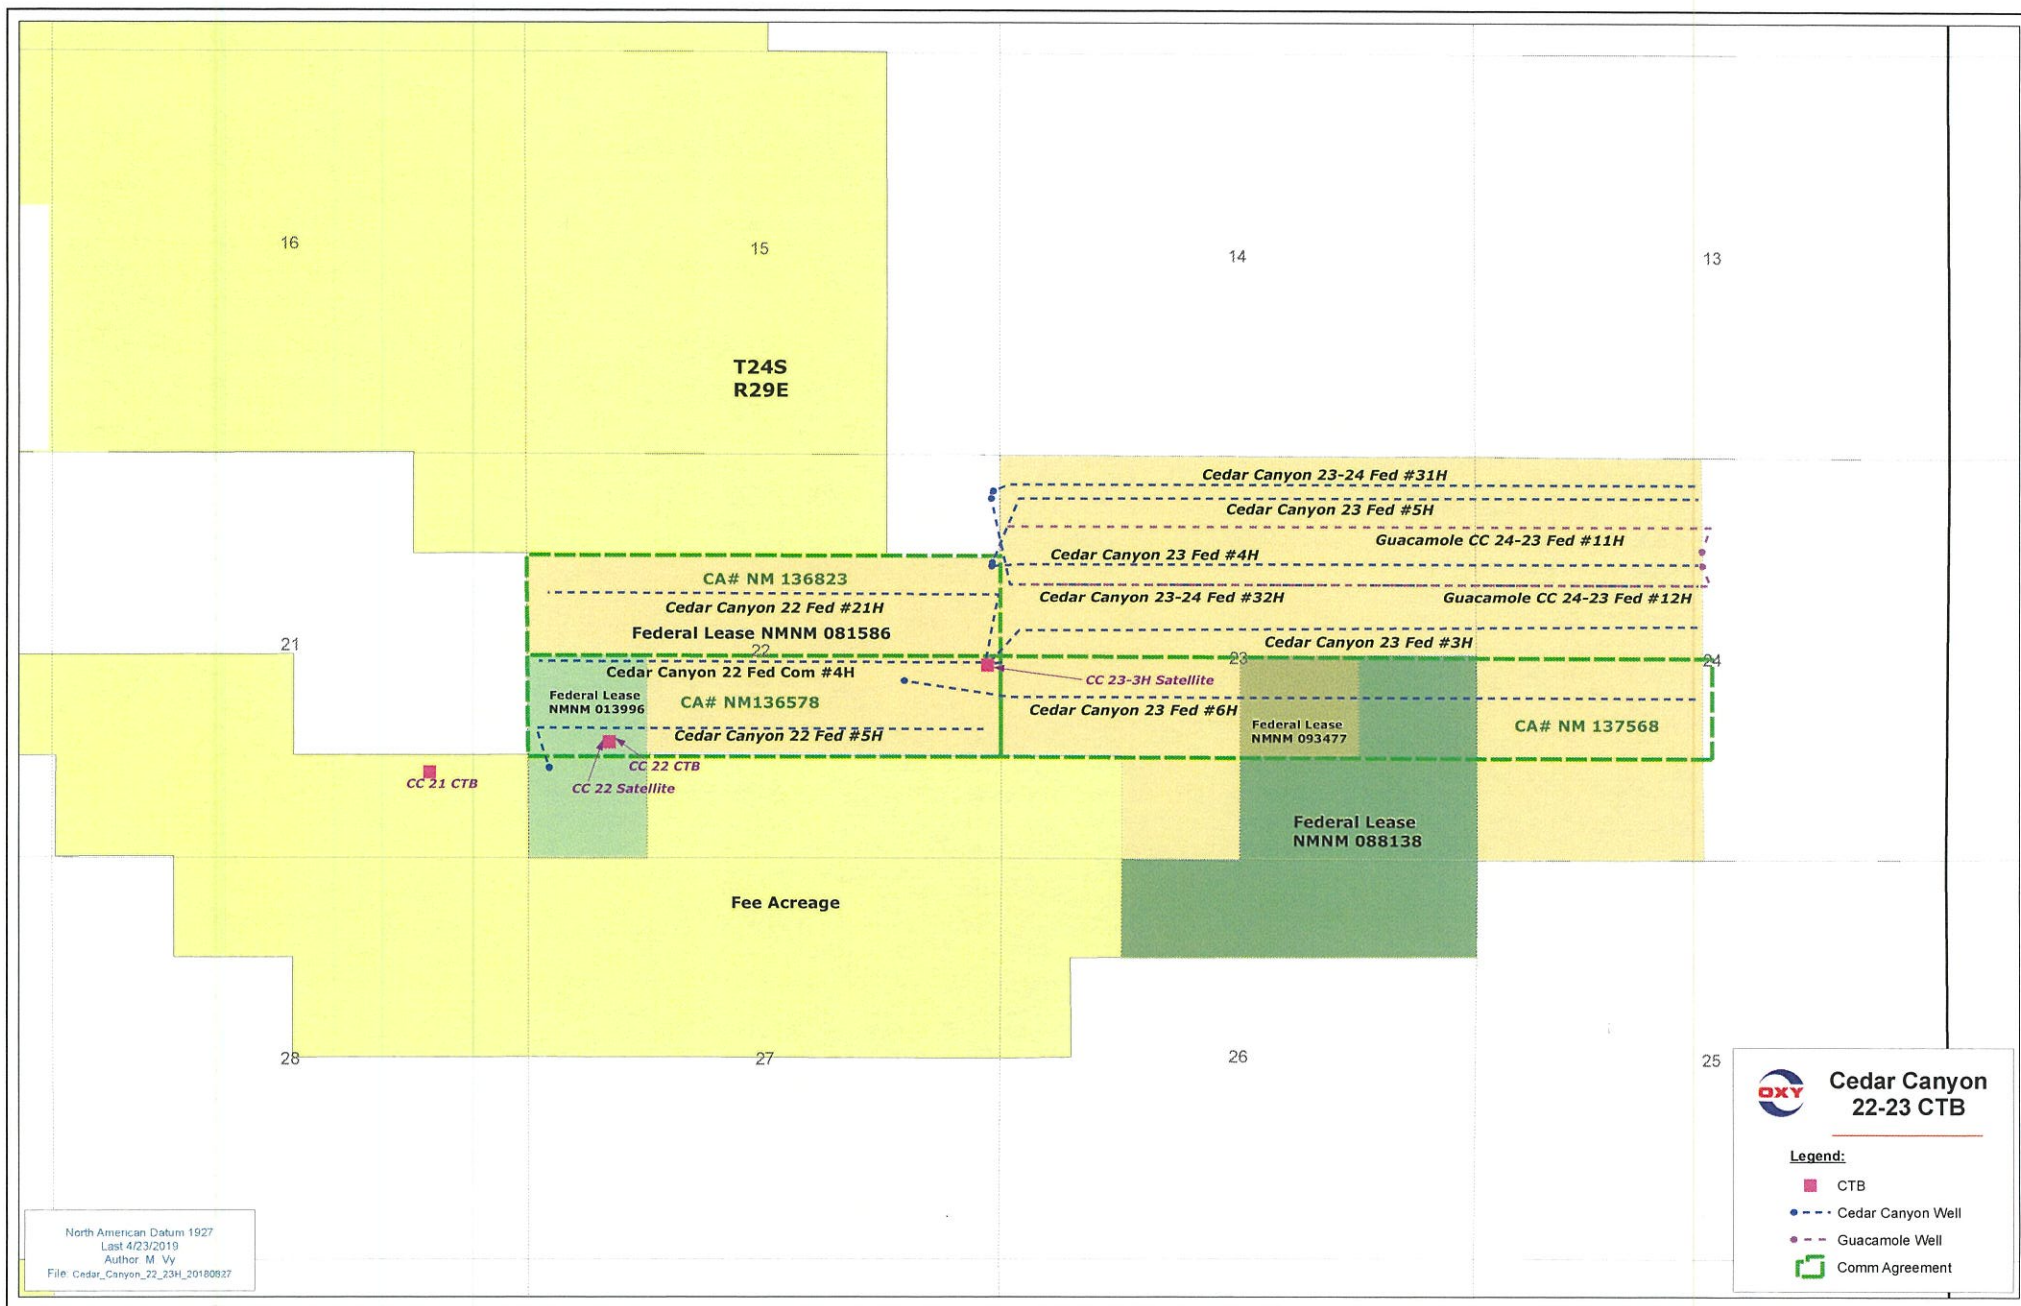

NM OIL CONSERVATION

ARTESIA DISTRICT

FEB 27 2019

MAR

AB

Form C-102

Revised August 1, 2011

Submit one copy to appropriate District Office

State of New Mexico
Energy, Minerals & Natural Resources Department
OIL CONSERVATION DIVISION
1220 South St. Francis Dr.
Santa Fe, NM 87505

☐ AMENDED REPORT

District I
1625 N. French Dr., Hobbs, NM 88240
Phone: (505) 393-6161 Fax: (505) 393-6720
District II
811 S. First St., Artesia, NM 88210
Phone: (505) 748-1283 Fax: (505) 748-9720
District III
1000 Rio Bruma Road, Aztec, NM 87410
Phone: (505) 334-6178 Fax: (505) 334-6170
District IV
1320 S. St. Francis Dr., Santa Fe, NM 87505
Phone: (505) 476-3460 Fax: (505) 476-3463

WELL LOCATION AND ACREAGE DEDICATION PLAT

API Number 30-015-45871	Pool Code 96473	Pool Name Pierce Crossing Bone Springs East
Property Code 325.381	Property Name GUACAMOLE CC "24_23" FEDERAL	Well Number 12H
OGRID No. 16696	Operator Name OXY USA INC.	Elevation 3094.6'

Surface Location

UL or lot no.	Section	Township	Range	Lot Idn	Feet from the	North/South line	Feet from the	East/West line	County
F	24	24 SOUTH	29 EAST, N.M.P.M.		1395'	NORTH	2490'	WEST	EDDY

Bottom Hole Location If Different From Surface

UL or lot no.	Section	Township	Range	Lot Idn	Feet from the	North/South line	Feet from the	East/West line	County
E	23	24 SOUTH	29 EAST, N.M.P.M.		1700'	NORTH	180'	WEST	EDDY

Dedicated Acres	Joint or Infill	Consolidation Code	Order No.
240	Y		

No allowable will be assigned to this completion until all interests have been consolidated or a non-standard unit has been approved by the division.

			<p>OPERATOR CERTIFICATION</p> <p>I hereby certify that the information contained herein is true and complete to the best of my knowledge and belief, and that this organization either owns a working interest or retained mineral interest in the land including the proposed bottom hole location or has a right to drill this well in this location pursuant to a contract with an owner of such a mineral or working interest, or to a voluntary pooling agreement or a compulsory pooling order heretofore entered by the division.</p> <p>Signature: <u>David Stewart</u> Date: <u>2/18/18</u></p> <p>Printed Name: <u>David Stewart</u></p> <p>E-mail Address: <u>David.Stewart@oxy.com</u></p>
<p>BOTTOM HOLE LOCATION NEW MEXICO EAST NAD 1983 Y=438714.01 US FT X=655827.08 US FT LAT.: N 32.205560° LONG.: W 103.963170°</p> <p>BOTTOM PERF. NEW MEXICO EAST NAD 1983 Y=438714.54 US FT X=655987.08 US FT LAT.: N 32.205559° LONG.: W 103.962653°</p> <p>TOP PERF. NEW MEXICO EAST NAD 1983 Y=438738.57 US FT X=663250.60 US FT LAT.: N 32.205555° LONG.: W 103.939189°</p> <p>SURFACE LOCATION NEW MEXICO EAST NAD 1983 Y=439044.97 US FT X=663429.18 US FT LAT.: N 32.206395° LONG.: W 103.938588°</p> <p>KICK OFF POINT NEW MEXICO EAST NAD 1983 Y=438739.53 US FT X=663540.60 US FT LAT.: N 32.205547° LONG.: W 103.938232°</p>			<p>SURVEYOR CERTIFICATION</p> <p>I hereby certify that the well location shown on this plat was plotted from the corner of several surveys made by me or under my supervision, and that the same is true and correct to the best of my belief.</p> <p>Date of Survey: <u>MAY 3 2018</u></p> <p>Signature and Seal: <u>Terry J. As...</u></p> <p>Professional Surveyor: <u>15079</u></p>

WO# 180503WL-b (KA)

RUP4-16-19