


COVINGTON A FEDERAL #25 CTB
SEC 35, T225, R32E
LEA COUNTY, NEW MEXICO
OXY USA INC
NMNM 2379

COVINGTON A FEDERAL #20 30-025-35898
COVINGTON A FEDERAL #25 30-025-32851
COVINGTON A FEDERAL #26 30-025-34987
COVINGTON A FEDERAL #42 30-025-35936

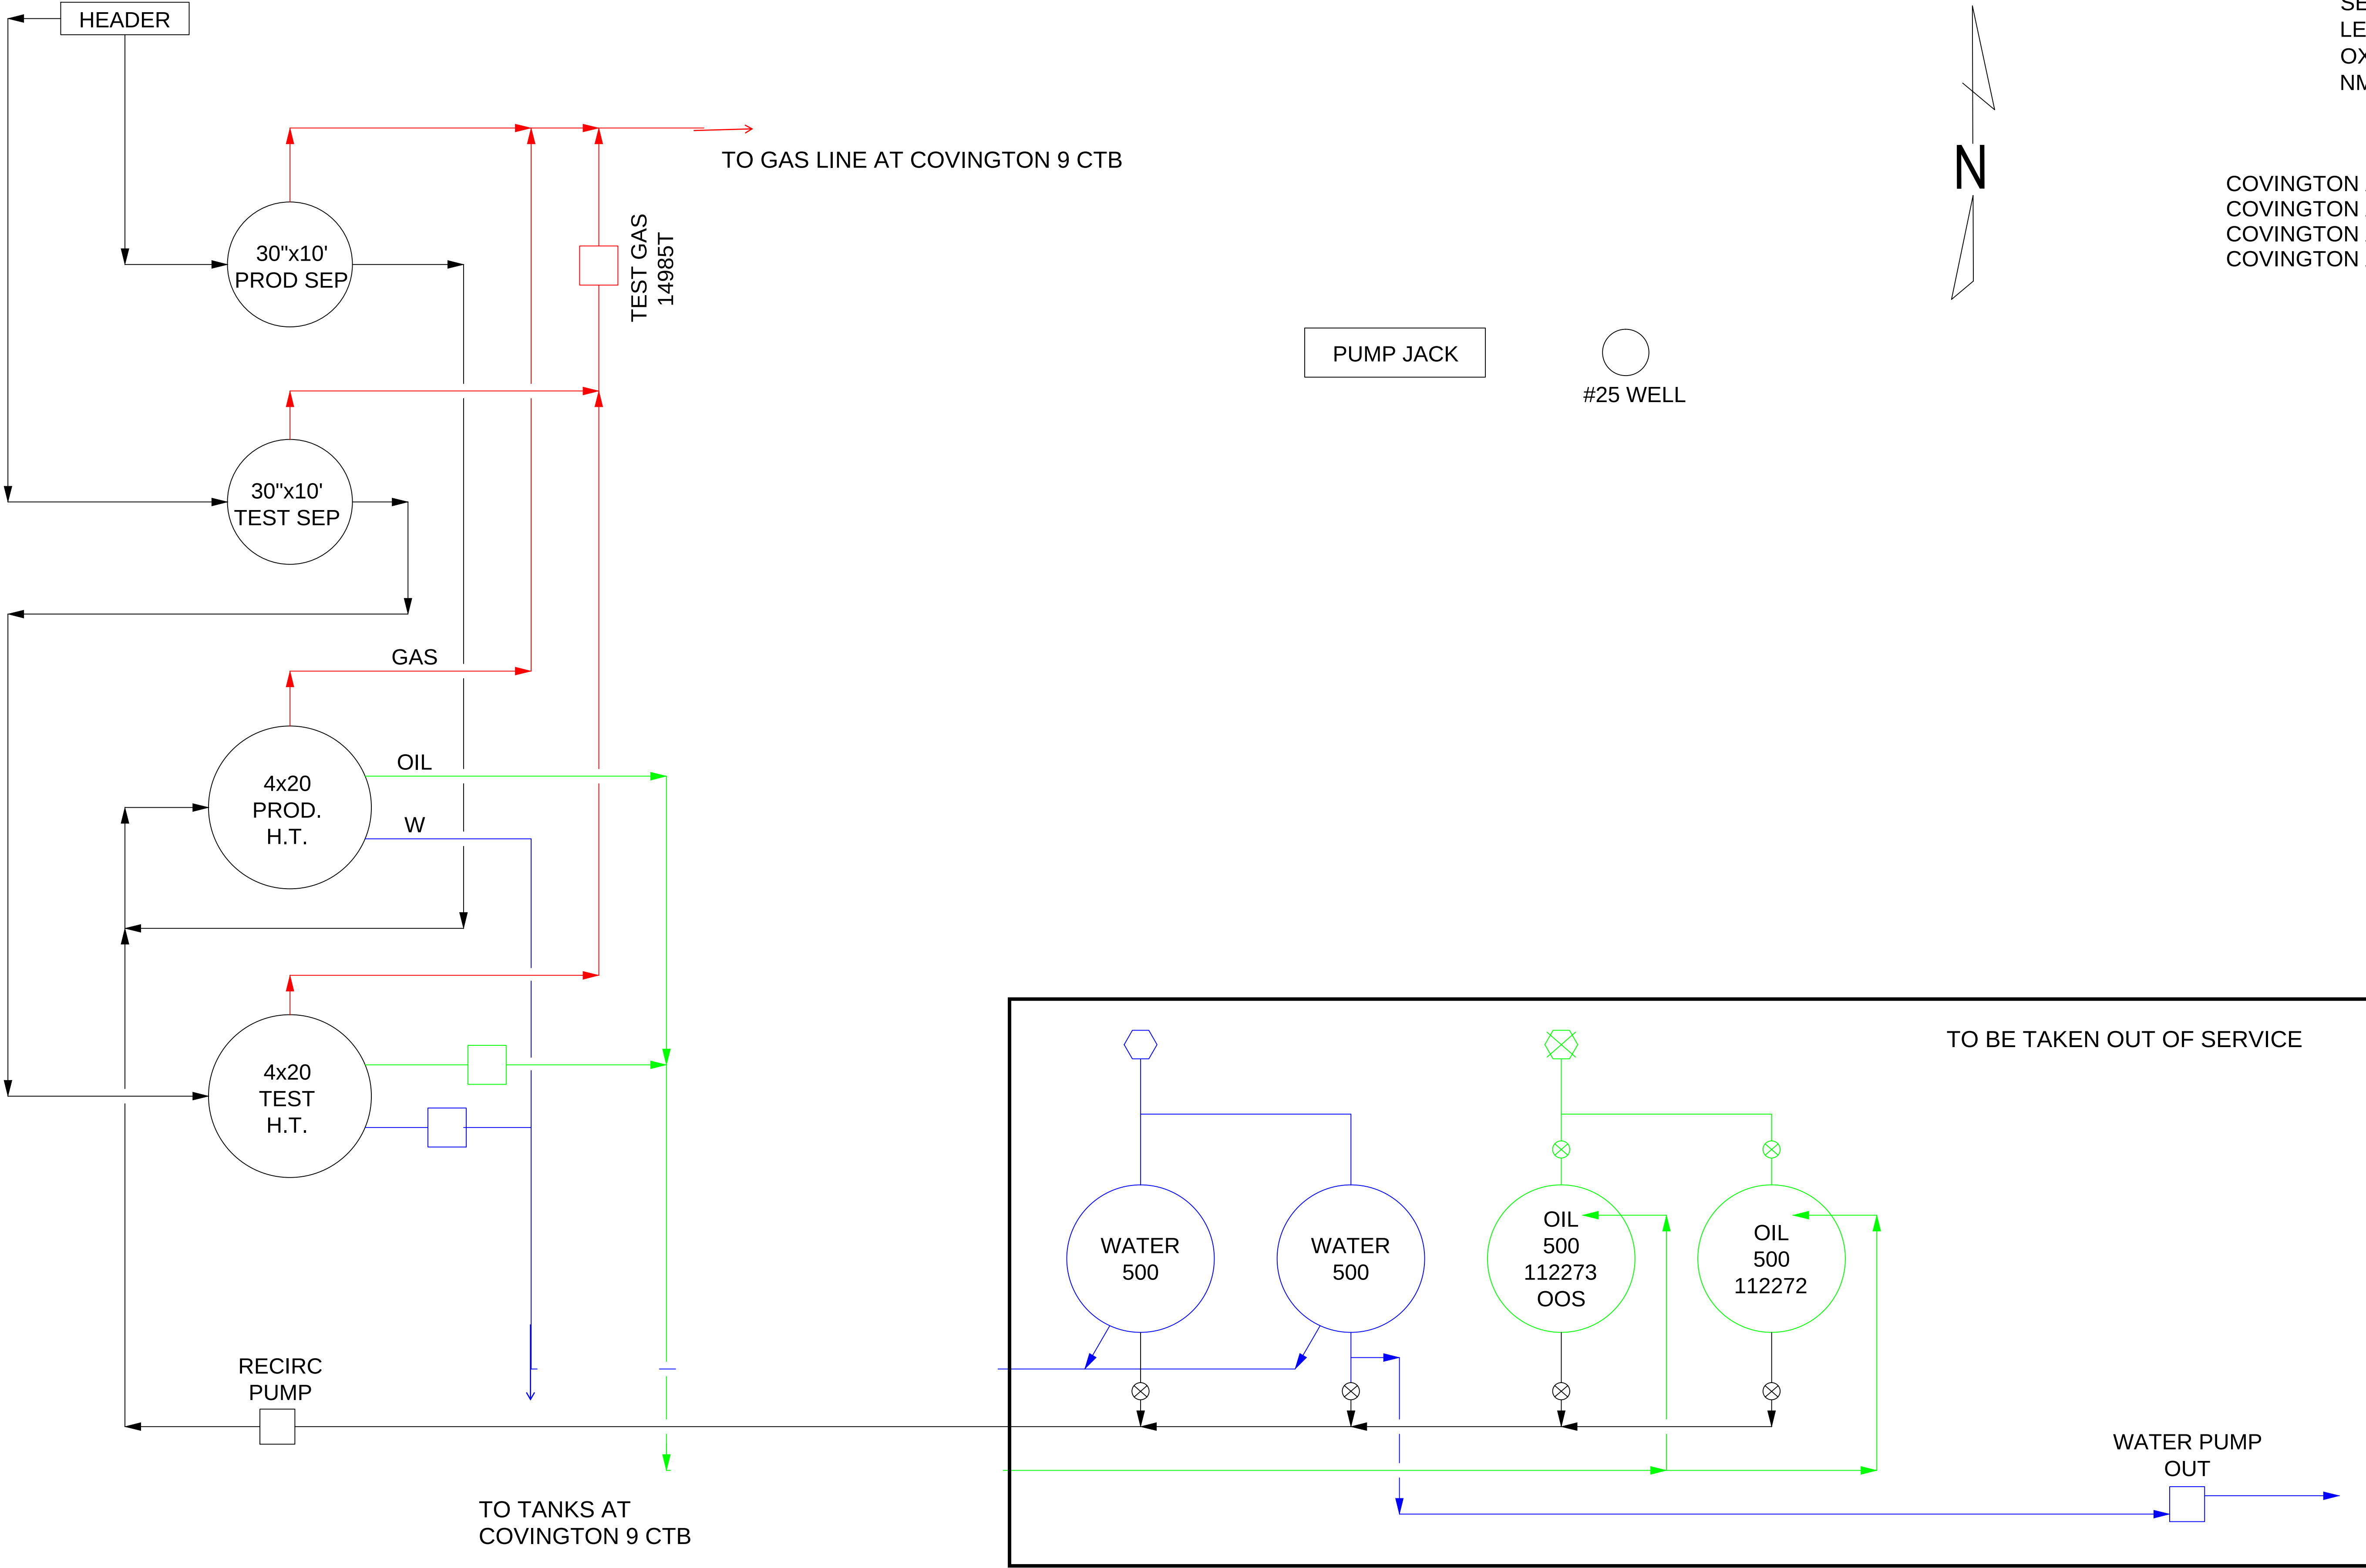

NOTE:

S:\allsites\Primary F&C Folder\DESIGN AND DRAFTING\STD ENGINEERING INFORMATION\REGULATORY\TEMP FILE-STILLMAN\SEPARATED BY WEEK\WEEK\COVINGTON A FEDERAL 25 CTB.dwg20190117.13345399

REFERENCE DRAWINGS		REVISIONS						ENGINEERING RECORD		Oxy USA - WTP LP A subsidiary of Occidental Petroleum Corporation SITE FACILITY DIAGRAM COVINGTON A FEDERAL #25 CTB		
NO.	TITLE	NO.	DATE	DESCRIPTION	BY	CHK.	APP.	BY	DATE			
		A	12-13-18	ISSUED FOR REVIEW	JD	SM		DRN: JD	12-13-18			
								DES:				
								CHK:				
								APP:				
								AFE No.				
								OXY ENGR.				
wg20190117.13345399								PROJ. ENGR: S. MUSALLA	PLOT SCALE	DWG. NO. 001		REV A
								SCALE: NONE	CAD NO.			