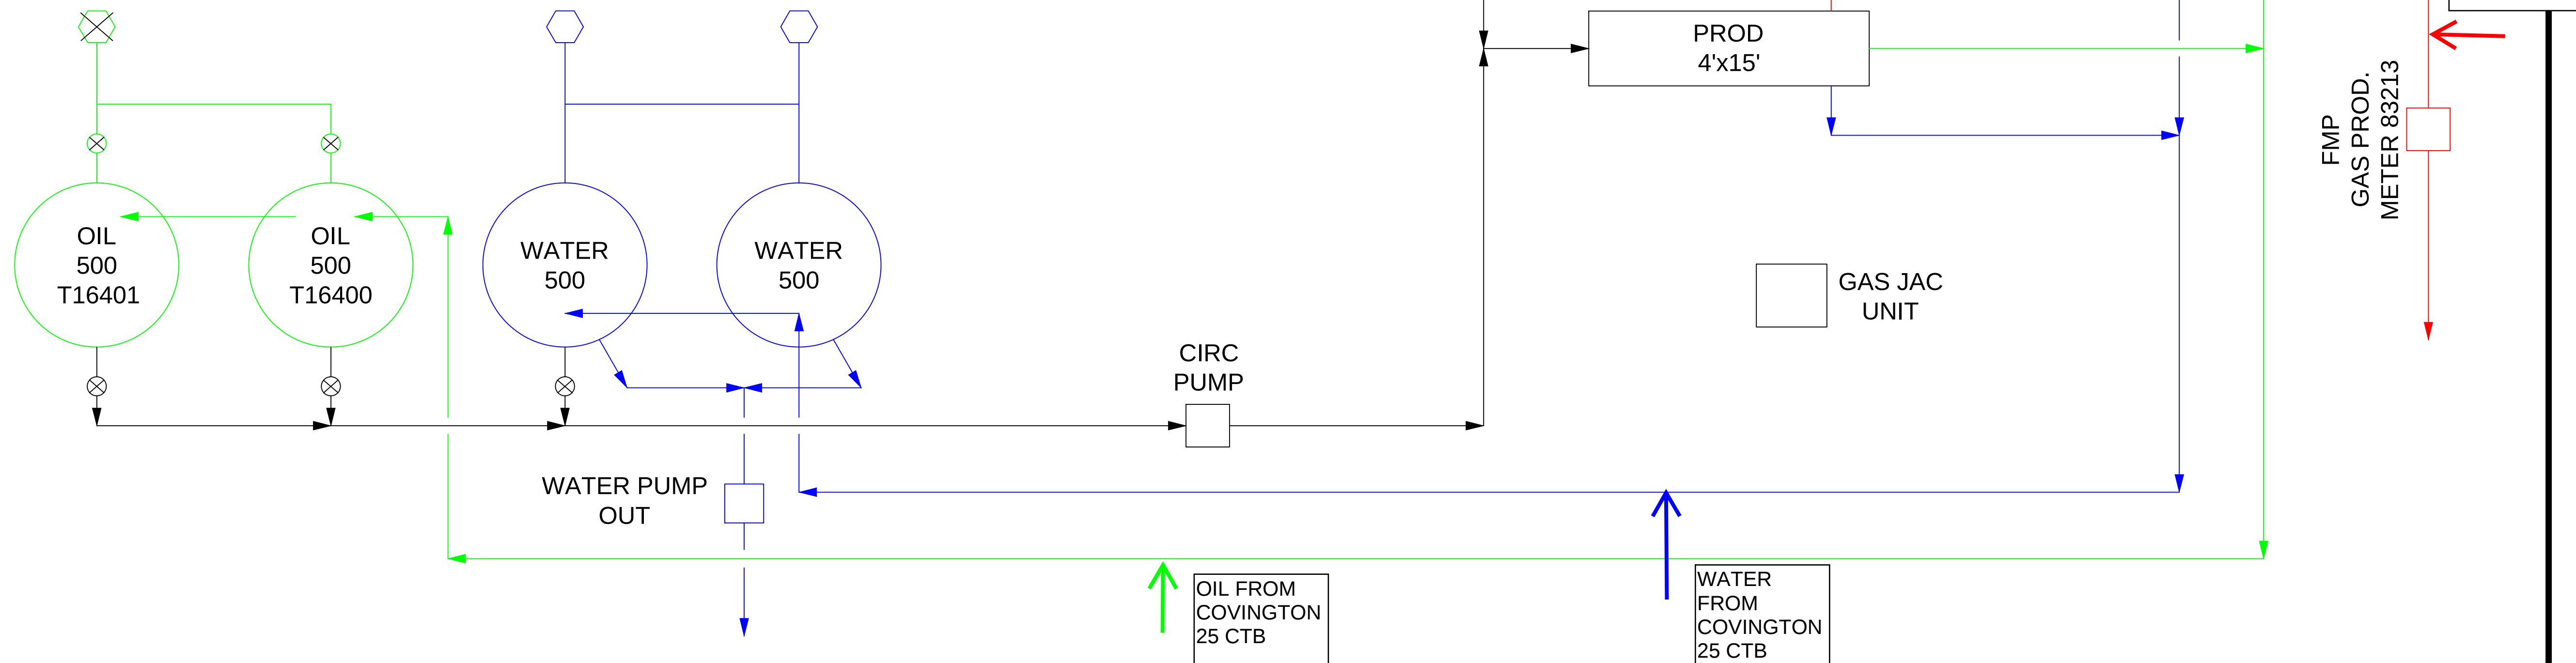


COVINGTON A FEDERAL #5	30-025-32446
COVINGTON A FEDERAL #7	30-025-33614
COVINGTON A FEDERAL #8	30-025-32023
COVINGTON A FEDERAL #9	30-025-32036
COVINGTON A FEDERAL #10	30-025-32581
COVINGTON A FEDERAL #21	30-025-34075
COVINGTON A FEDERAL #34	30-025-34705
COVINGTON A FEDERAL #37	30-025-34455

ADD	
COVINGTON A FEDERAL #20	30-025-35898
COVINGTON A FEDERAL #25	30-025-32851
COVINGTON A FEDERAL #42	30-025-35936
COVINGTON A FEDERAL #26	30-025-34987

OIL FMP
TRUCK LOAD OUT

[illegible]

SITE FACILITY DIAGRAM
COVINGTON A FEDERAL #9 CTB

PLOT SCALE	DWG. NO. 001	REV A
CAD NO.		