



Woosley Oil Company

303 - 565-8245

Post Office Box 1227

Cortez, Colorado 81321

NMOCD
P.O. Box 2088
Santa Fe, NM 87501

Att: Mr. Dick Stamets

June 12, 1982

Re: NSL : in the
North Many Rocks
Lower Gallup Field
Loc: 766 FEL & 3278 FSL
Sec 20: T32N R17W NMPM
San Juan County, NM

Dear Sir;

Due to the very rough and rocky terrain, I am requesting approval of an NSL because of topographical reasons.

Enclosed please find plats showing the proposed location and the topographical area around the location.

Although I have no operators closer than 3278 feet of this proposed location, I have also enclosed a map showing the operators' lease.


This is a demand well and needs to be spudded very soon.

I appreciate your help.

cc: Mr. Tom Dugan

Very truly yours,

James P. Woosley
Mr. James P. Woosley

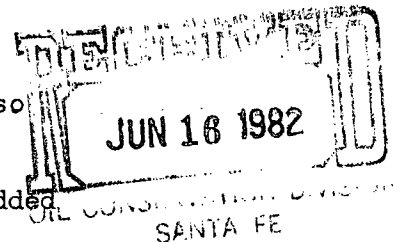

NEW MEXICO OIL CONSERVATION COMMISSION
WELL LOCATION AND ACREAGE DEDICATION PLAT

Form C-102
Supersedes C-128
Effective 1-1-69

All distances must be from the outer boundaries of the Section.


Operator James P. Woosley			Lease Navajo		Well No. 27
Well Letter H	Section 20	Township 32N.	Range 17W.	County San Juan County	
Actual Footage Location of Well: 766' feet from the east line and 3278' feet from the south line					
Ground Level Elev. 5839.3	Producing Formation Lower Gallup SS	Pool North Many Rocks		Dedicated Acreage: 160 Acres	

1. Outline the acreage dedicated to the subject well by colored pencil or hatchure marks on the plat below.
2. If more than one lease is dedicated to the well, outline each and identify the ownership thereof (both as to working interest and royalty).
3. If more than one lease of different ownership is dedicated to the well, have the interests of all owners been consolidated by communitization, unitization, force-pooling, etc?

☐ Yes ☐ No If answer is "yes," type of consolidation _____

If answer is "no," list the owners and tract descriptions which have actually been consolidated. (Use reverse side of this form if necessary.) _____

No allowable will be assigned to the well until all interests have been consolidated (by communitization, unitization, forced-pooling, or otherwise) or until a non-standard unit, eliminating such interests, has been approved by the Commission.

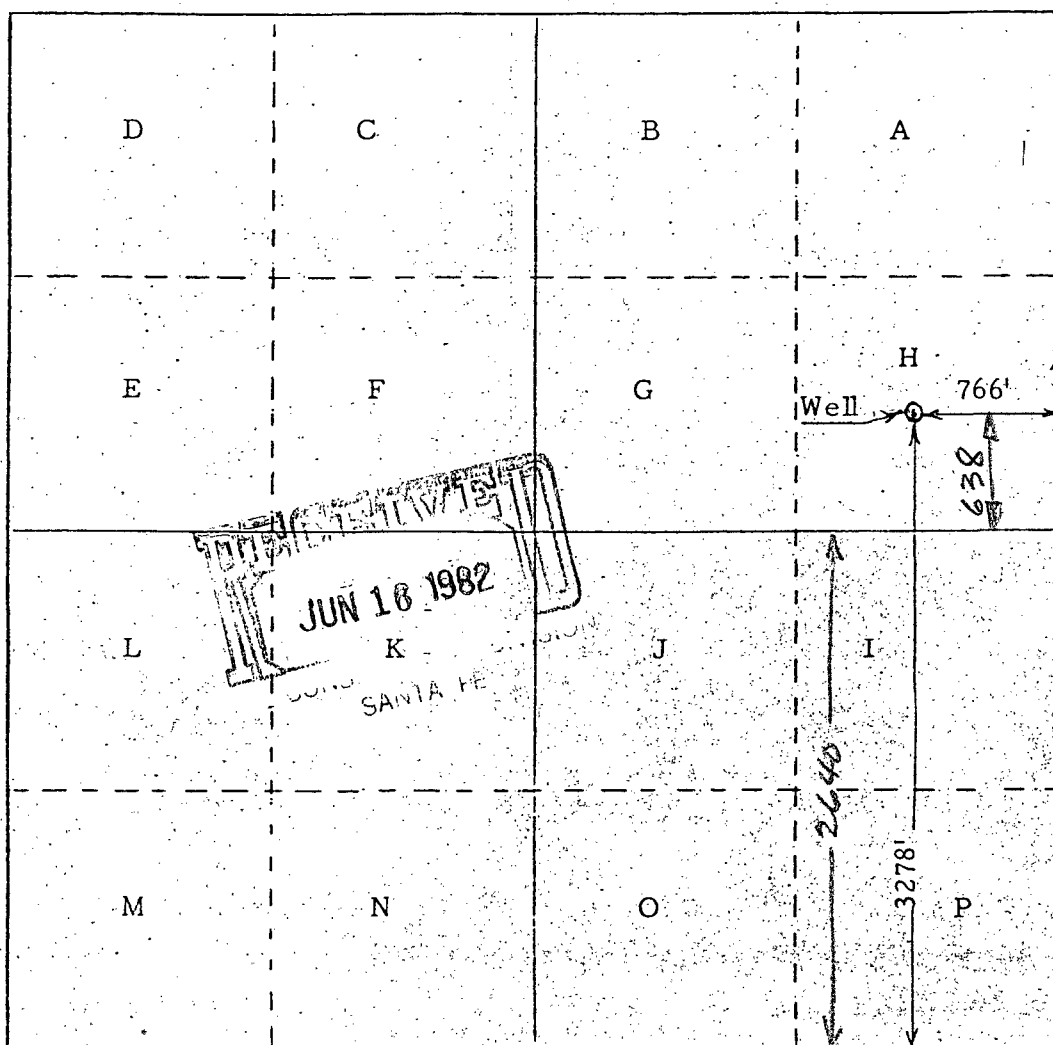

CERTIFICATION


I hereby certify that the information contained herein is true and complete to the best of my knowledge and belief.

Name James P. Woosley
 Position Operator
 Company Woosley Oil Co.
 Date May 21, 1982

I hereby certify that the well location shown on this plat was plotted from field notes of actual surveys made by me or under my supervision, and that the same is true and correct to the best of my knowledge and belief.

Date Surveyed May 17, 1982
Fredrick S. Harris
 Registered Professional Engineer
 and/or Land Surveyor
 Colo. Reg. No. 6728
 Utah Reg. No. 4346

Certificate No. _____

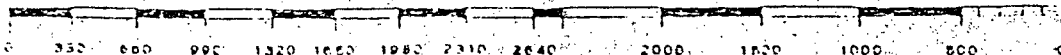

Orth

By Wash

1" = 50'

Rocky Cliffs

Rocky Cliffs

Access Road

cliff

gully

bluff

Rock


Archaeological find

bluff

Rock


bluff

Rock ledge

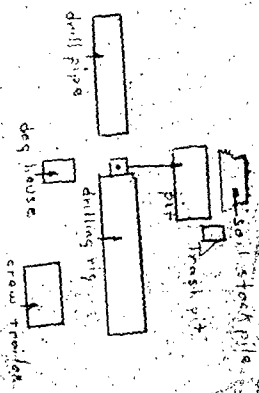


R 16

R 17 W

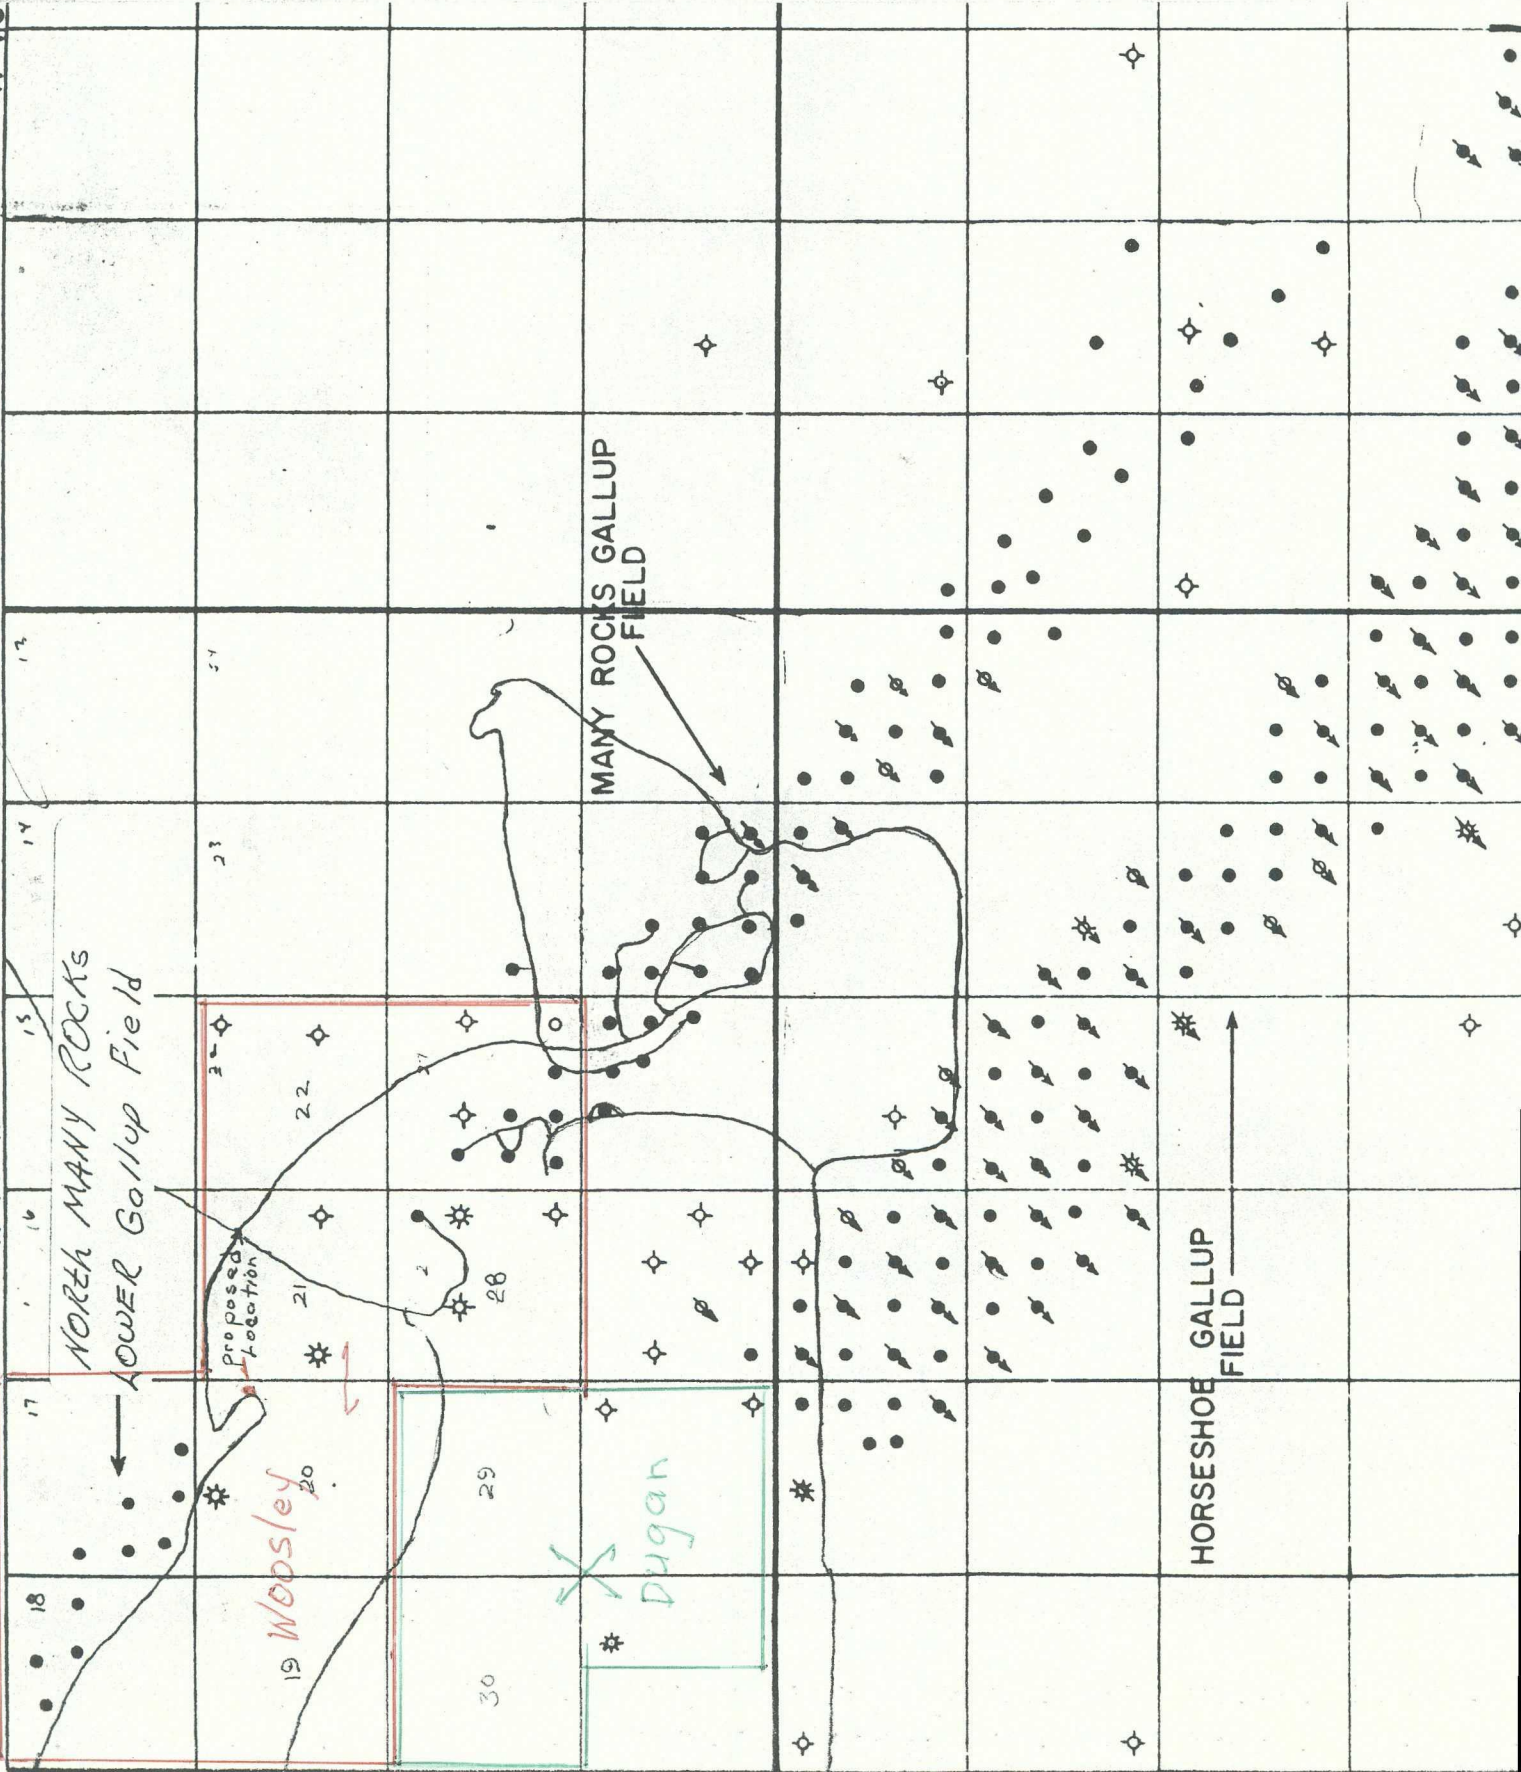

existing improved road (bladed)

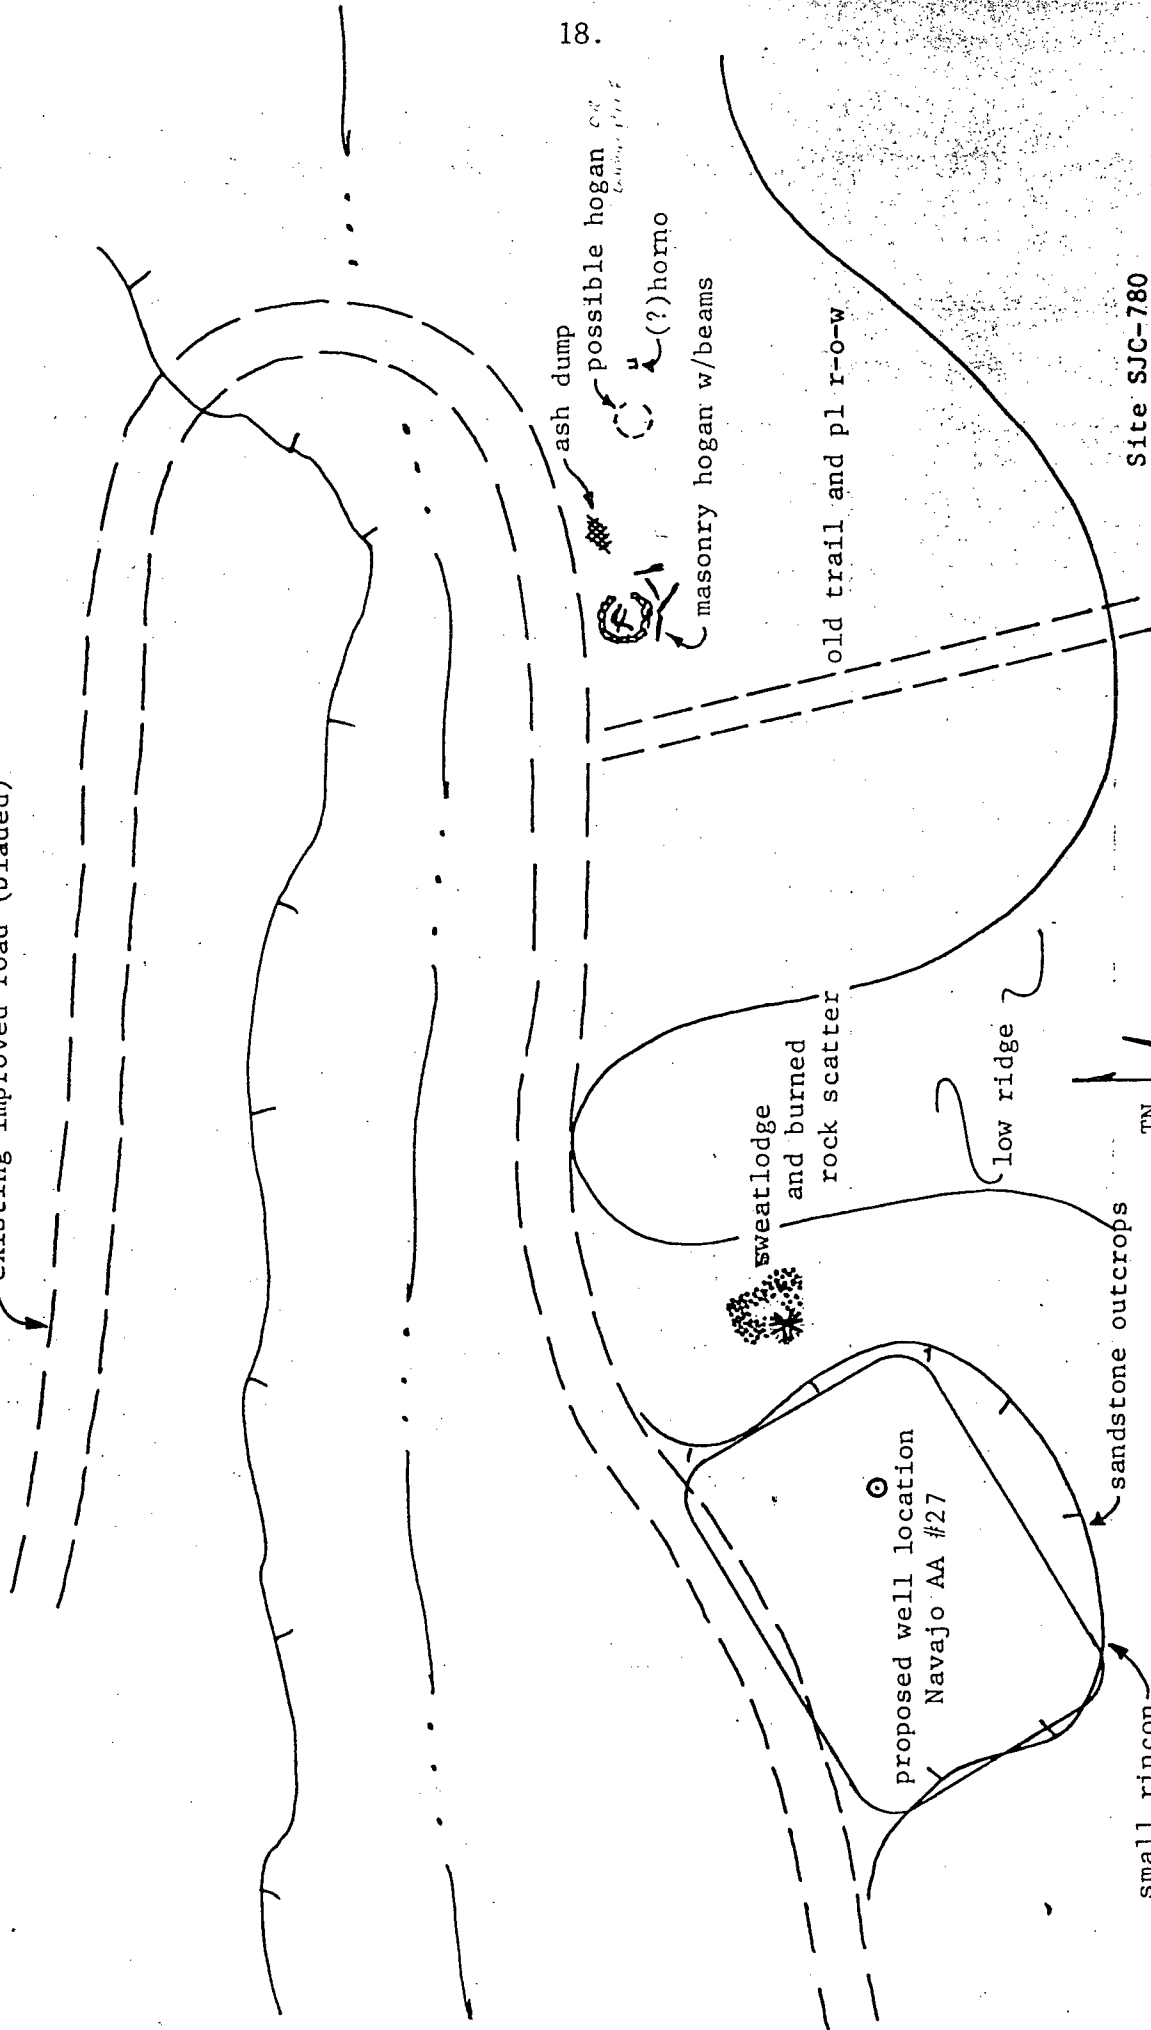

18.

Site SJC-780

South 1/4, SE 1/4, NE 1/4

Section 20

T 32N, R 17W

San Juan County

New Mexico

(unplatted land)

