

DATE IN 10/23/07	SUSPENSE	Brooks ENGINEER	LOGGED IN 10/29/07	TYPE NSL	APP NO. PKUR0730227569
---------------------	----------	--------------------	-----------------------	-------------	---------------------------

ABOVE THIS LINE FOR DIVISION USE ONLY

NEW MEXICO OIL CONSERVATION DIVISION
- Engineering Bureau -
1220 South St. Francis Drive, Santa Fe, NM 87505



COG Operating LLC
Skelly Unit #971

2007 OCT 23 AM 10:01

ADMINISTRATIVE APPLICATION CHECKLIST

THIS CHECKLIST IS MANDATORY FOR ALL ADMINISTRATIVE APPLICATIONS FOR EXCEPTIONS TO DIVISION RULES AND REGULATIONS WHICH REQUIRE PROCESSING AT THE DIVISION LEVEL IN SANTA FE

Application Acronyms:

[NSL-Non-Standard Location] [NSP-Non-Standard Proration Unit] [SD-Simultaneous Dedication]
[DHC-Downhole Commingling] [CTB-Lease Commingling] [PLC-Pool/Lease Commingling]
[PC-Pool Commingling] [OLS - Off-Lease Storage] [OLM-Off-Lease Measurement]
[WFX-Waterflood Expansion] [PMX-Pressure Maintenance Expansion]
[SWD-Salt Water Disposal] [IPI-Injection Pressure Increase]
[EOR-Qualified Enhanced Oil Recovery Certification] [PPR-Positive Production Response]

- [1] **TYPE OF APPLICATION** - Check Those Which Apply for [A]
 [A] Location - Spacing Unit - Simultaneous Dedication
☒ NSL ☐ NSP ☐ SD
 Check One Only for [B] or [C]
 [B] Commingling - Storage - Measurement
☐ DHC ☐ CTB ☐ PLC ☐ PC ☐ OLS ☐ OLM
 [C] Injection - Disposal - Pressure Increase - Enhanced Oil Recovery
☐ WFX ☐ PMX ☐ SWD ☐ IPI ☐ EOR ☐ PPR
 [D] Other: Specify _____
- [2] **NOTIFICATION REQUIRED TO:** - Check Those Which Apply, or ☒ Does Not Apply
 [A] ☐ Working, Royalty or Overriding Royalty Interest Owners
 [B] ☐ Offset Operators, Leaseholders or Surface Owner
 [C] ☐ Application is One Which Requires Published Legal Notice
 [D] ☐ Notification and/or Concurrent Approval by BLM or SLO
U.S. Bureau of Land Management - Commissioner of Public Lands, State Land Office
 [E] ☐ For all of the above, Proof of Notification or Publication is Attached, and/or,
 [F] ☐ Waivers are Attached

[3] **SUBMIT ACCURATE AND COMPLETE INFORMATION REQUIRED TO PROCESS THE TYPE OF APPLICATION INDICATED ABOVE.**

[4] **CERTIFICATION:** I hereby certify that the information submitted with this application for administrative approval is **accurate** and **complete** to the best of my knowledge. I also understand that **no action** will be taken on this application until the required information and notifications are submitted to the Division.

Note: Statement must be completed by an individual with managerial and/or supervisory capacity.

PHYLLIS A. EDWARDS
Print or Type Name

Signature

REGULATORY ANALYST
Title Agent for Chevron USA Inc.

Date

pedwards@conchoresources.com
e-mail Address

**Skelly Unit #971
Eddy County, NM**

Fren; Glorieta Yeso oil well
TD of approximately 6600'
Non-standard location
2310' FSL & 1525' FWL Sec 14, T17S, R31E, Unit K

NE 1/4 (S-1)

The plan for this well is to complete it in the Yeso formation.
We won't know the exact perms until we drill & log it, but it will be similar to the

Willow State #8
330 FSL & 1650 FEL, Section 16, T17S, R31E, UL O
drilled in March 2006

The Willow State #8 Yeso completion has overall perforations from 5380.5' – 5845.5', but is divided into 2 perf/stimulation intervals. At this time, we assume the Skelly Unit 971 will be very similar.

1st Interval: 5650' – 5845.5', 67 total holes.
acidized w/ 2265 gals acid,
frac'd w/ 8000# LiteProp, 30,000 gals 30# gel, 54,663 gals 40# gel, & 90,560#
16/30 sand

2nd Interval: 5380.5' – 5544', 56 total holes.
acidized w/ 2550 gals acid,
frac'd w/ 8006# LiteProp, 30,000 gals 30# gel, 53,000 gals 40# gel, & 91,740#
16/30 sand

Attachment 1

Permit and Plat and map

Attachment 2

Map and legend of offset wells.

Attachment 3

Updated land plat showing that Chevron USA Inc. owns offset acreage.
The acreage we are encroaching on is the NW/4 SW/4 of Section 14.
Chevron USA Inc. owns S/2 of Section 14 and N/2 of Section 23.
Interests are common.

COG Operating LLC as agent for Chevron USA Inc. respectfully requests
permission to have this NSL approved.

Operator
BLM-CARLSBAD FIELD OFFICE

ATS-07-566

Form 3160-3
(April 2004)

UNITED STATES
DEPARTMENT OF THE INTERIOR
BUREAU OF LAND MANAGEMENT

APPLICATION FOR PERMIT TO DRILL OR REENTER

FORM APPROVED
OMB No. 1004-0137
Expires March 31, 2007

5. Lease Serial No.
NMLC-029418 (a)

6. If Indian, Allottee or Tribe Name

7. If Unit or CA Agreement, Name and No.

8. Lease Name and Well No.
Skelly Unit #971

9. API Well No.

1a. Type of work: ☒ DRILL ☐ REENTER

1b. Type of Well: ☒ Oil Well ☐ Gas Well ☐ Other ☐ Single Zone ☐ Multiple Zone

2. Name of Operator
Chevron USA Inc.

3a. Address
550 W. Texas, Suite 1300 Midland, TX 79701

3b. Phone No. (include area code)
(432)685-4372

10. Field and Pool, or Exploratory
Fren; Glorieta-Yeso, East

4. Location of Well (Report location clearly and in accordance with any State requirements*)

At surface 2310 FSL & 1525 FWL

At proposed prod. zone Carlsbad Controlled Water Basin

11. Sec., T. R. M. or Blk. and Survey or Area

Sec. 14 T17S R31E

14. Distance in miles and direction from nearest town or post office*
9 miles east of Loco Hills, NM

12. County or Parish
Eddy

13. State
NM

15. Distance from proposed*
location to nearest
property or lease line, ft.
(Also to nearest drlg. unit line, if any) 205

16. No. of acres in lease
640

17. Spacing Unit dedicated to this well
40

18. Distance from proposed*
location to nearest well, drilling, completed,
applied for, on this lease, ft. 500

19. Proposed Depth
6600

20. BLM/BIA Bond No. on file
CA-0329

21. Elevations (Show whether DF, KDB, RT, GL, etc.)
3900' GR

22. Approximate date work will start*
8/23/07

23. Estimated duration
15 days

24. Attachments

The following, completed in accordance with the requirements of Onshore Oil and Gas Order No. 1, shall be attached to this form:

1. Well plat certified by a registered surveyor.
2. A Drilling Plan.
3. A Surface Use Plan (if the location is on National Forest System Lands, the SUPO shall be filed with the appropriate Forest Service Office).

4. Bond to cover the operations unless covered by an existing bond on file (see Item 20 above).
5. Operator certification
6. Such other site specific information and/or plans as may be required by the authorized officer.

25. Signature *Jerry W. Sherrell*

Name (Printed/Typed)
Jerry W. Sherrell

Date
7/23/07

Title
Production Clerk

Approved by (Signature) *J. Stovall*

Name (Printed/Typed) */s/ James Stovall*

Date
9/18/07

Title
FIELD MANAGER

Office
CARLSBAD FIELD OFFICE

Application approval does not warrant or certify that the applicant holds legal or equitable title to those rights in the subject lease which would entitle the applicant to conduct operations thereon.
Conditions of approval, if any, are attached.

APPROVAL FOR TWO YEARS

Title 18 U.S.C. Section 1001 and Title 43 U.S.C. Section 1212, make it a crime for any person knowingly and willfully to make to any department or agency of the United States any false, fictitious or fraudulent statements or representations as to any matter within its jurisdiction.

*(Instructions on page 2)

SEE ATTACHED FOR
CONDITIONS OF APPROVAL

APPROVAL SUBJECT TO
GENERAL REQUIREMENTS
AND SPECIAL STIPULATIONS
ATTACHED

DISTRICT I
1625 N. FRENCH DR., HOBBS, NM 88240

DISTRICT II
1301 W. GRAND AVENUE, ARTESIA, NM 88210

DISTRICT III
1000 Rio Brazos Rd., Aztec, NM 87410

DISTRICT IV
1220 S. ST. FRANCIS DR., SANTA FE, NM 87505

State of New Mexico
Energy, Minerals and Natural Resources Department

RECEIVED

JUL 09 2007

Form C-102

Revised October 12, 2005

Submit to Appropriate District Office

State Lease - 4 Copies

Fee Lease - 3 Copies

OIL CONSERVATION DIVISION
1220 SOUTH ST. FRANCIS DR.
Santa Fe, New Mexico 87505

WELL LOCATION AND ACREAGE DEDICATION PLAT

☐ AMENDED REPORT

API Number		Pool Code	Pool Name
		97213	Fren; Glorieta-Yeso, East
Property Code	Property Name		Well Number
29742	SKELLY UNIT		971
OGRID No.	Operator Name		Elevation
4323	CHEVRON USA INC.		3900'

Surface Location

UL or lot No.	Section	Township	Range	Lot Idn	Feet from the	North/South line	Feet from the	East/West line	County
K	14	17-S	31-E		2310	SOUTH	1525	WEST	EDDY

Bottom Hole Location If Different From Surface


UL or lot No.	Section	Township	Range	Lot Idn	Feet from the	North/South line	Feet from the	East/West line	County
Dedicated Acres		Joint or Infill	Consolidation Code	Order No.					
40									

NO ALLOWABLE WILL BE ASSIGNED TO THIS COMPLETION UNTIL ALL INTERESTS HAVE BEEN CONSOLIDATED
OR A NON-STANDARD UNIT HAS BEEN APPROVED BY THE DIVISION

GEODETIC COORDINATES
NAD 27 NME

Y=667326.6 N
X=650483.6 E

LAT.=32.833608° N
LONG.=103.843412° W

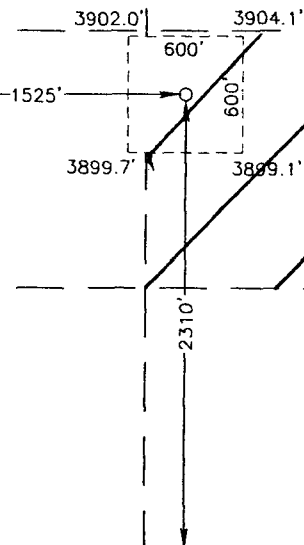

OPERATOR CERTIFICATION

I hereby certify that the information herein is true and complete to the best of my knowledge and belief, and that this organization either owns a working interest or unleased mineral interest in the land including the proposed bottom hole location or has a right to drill this well at this location pursuant to a contract with an owner of such mineral or working interest, or to a voluntary pooling agreement or a compulsory pooling order heretofore entered by the division.

Jerry W. Sherrell 7/23/07
Signature Date
Jerry W. Sherrell
Printed Name


SURVEYOR CERTIFICATION

I hereby certify that the well location shown on this plat was plotted from field notes of actual surveys made by me or under my supervision, and that the same is true and correct to the best of my belief.

Ronald J. Eidson 7/06/07
Date Surveyed
Signature of Surveyor
Professional Surveyor
V07-11-0784


Certificate No. GARY EIDSON 12641
RONALD J. EIDSON 3239

SECTION 14, TOWNSHIP 17 SOUTH, RANGE 31 EAST, N.M.P.M.,
 EDDY COUNTY, NEW MEXICO

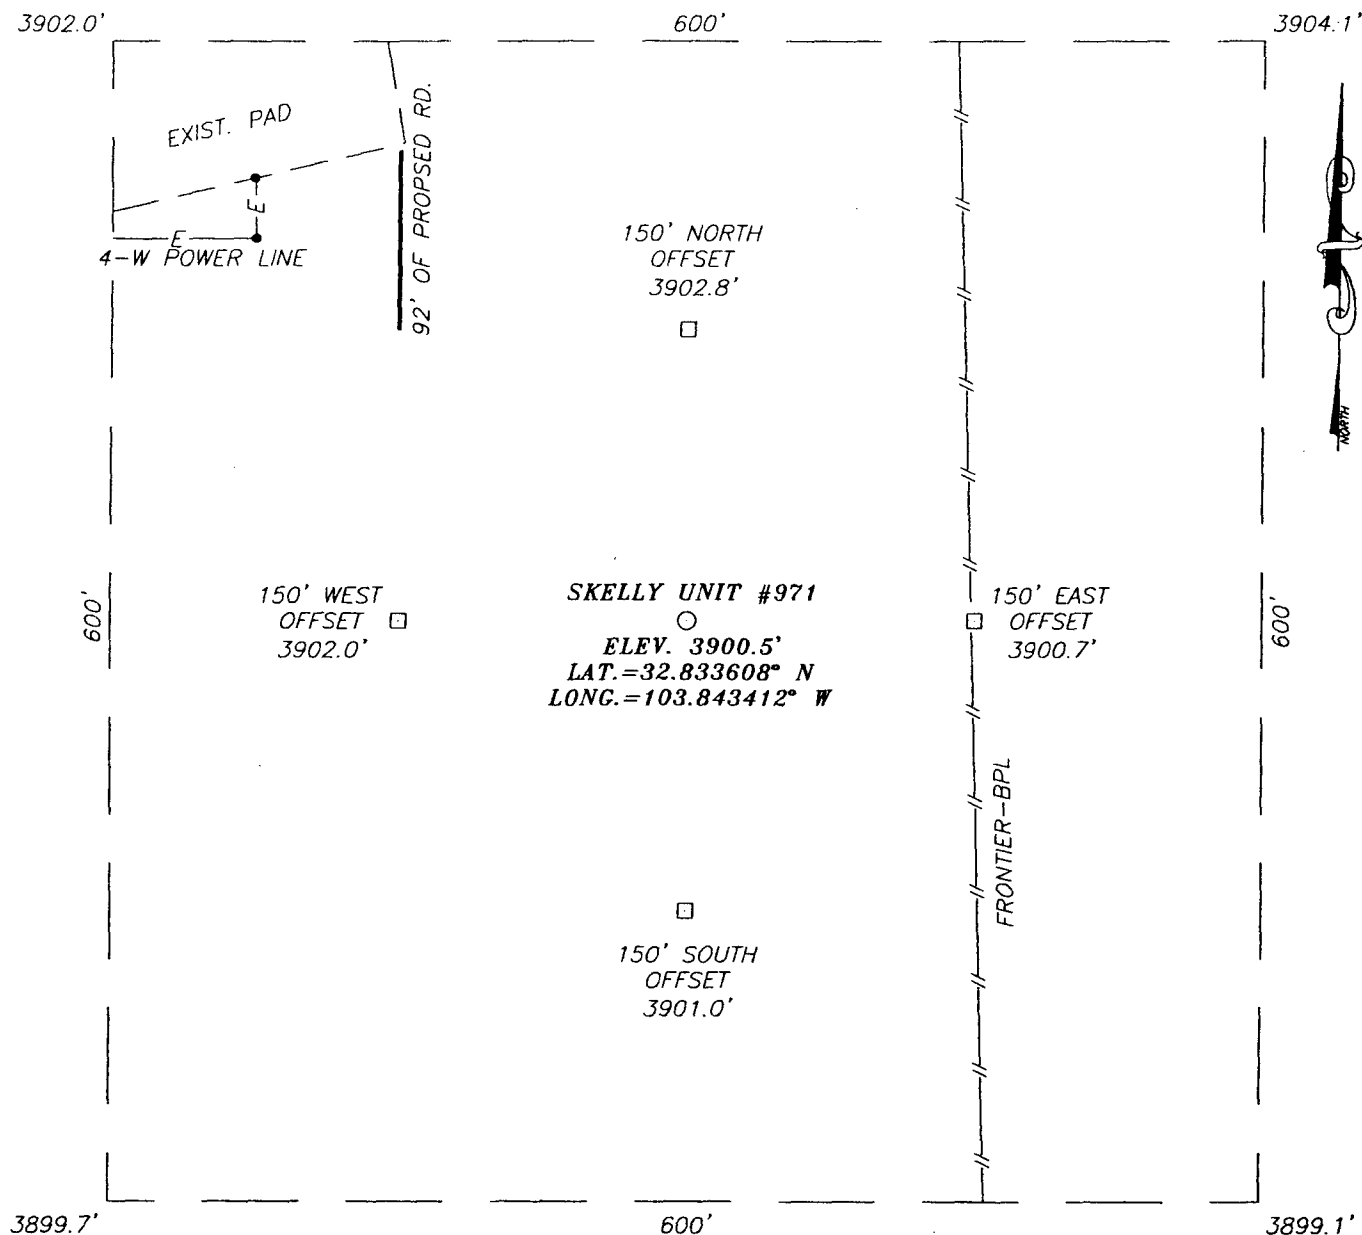

DIRECTIONS TO LOCATION

FROM THE INTERSECTION OF U.S. HWY. #82 AND CO. RD. #224 (RIPPLE RD.), GO SOUTHWEST ON U.S. HWY. #82 APPROX. 1.2 MILES. TURN RIGHT AND GO NORTHWEST APPROX. 0.3 MILES ON CALICHE LEASE ROAD TO A "Y" IN THE ROAD. STAY RIGHT AND GO NORTH APPROX. 0.6 MILES. TURN RIGHT AND GO EAST APPROX. 0.15 MILE. THIS LOCATION IS APPROX. 340 FEET NORTHWEST.

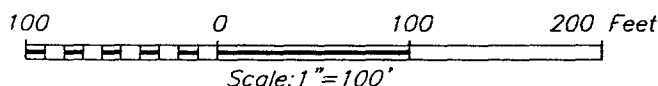

COG OPERATING, LLC

SKELLY UNIT # 971 WELL
 LOCATED 2310 FEET FROM THE SOUTH LINE
 AND 1525 FEET FROM THE WEST LINE OF SECTION 14,
 TOWNSHIP 17 SOUTH, RANGE 31 EAST, N.M.P.M.,
 EDDY COUNTY, NEW MEXICO.


Survey Date: 6/26/07	Sheet 1 of 1 Sheets
W.O. Number: 07.11.0784	Dr By: AR
Date: 7/5/07	Rev 1: N/A
Disk:	07110784
	Scale: 1"=100'

PROVIDING SURVEYING SERVICES
 SINCE 1946

JOHN WEST SURVEYING COMPANY

412 N. DAL PASO
 HOBBS, N.M. 88240
 (505) 393-3117

VICINITY MAP

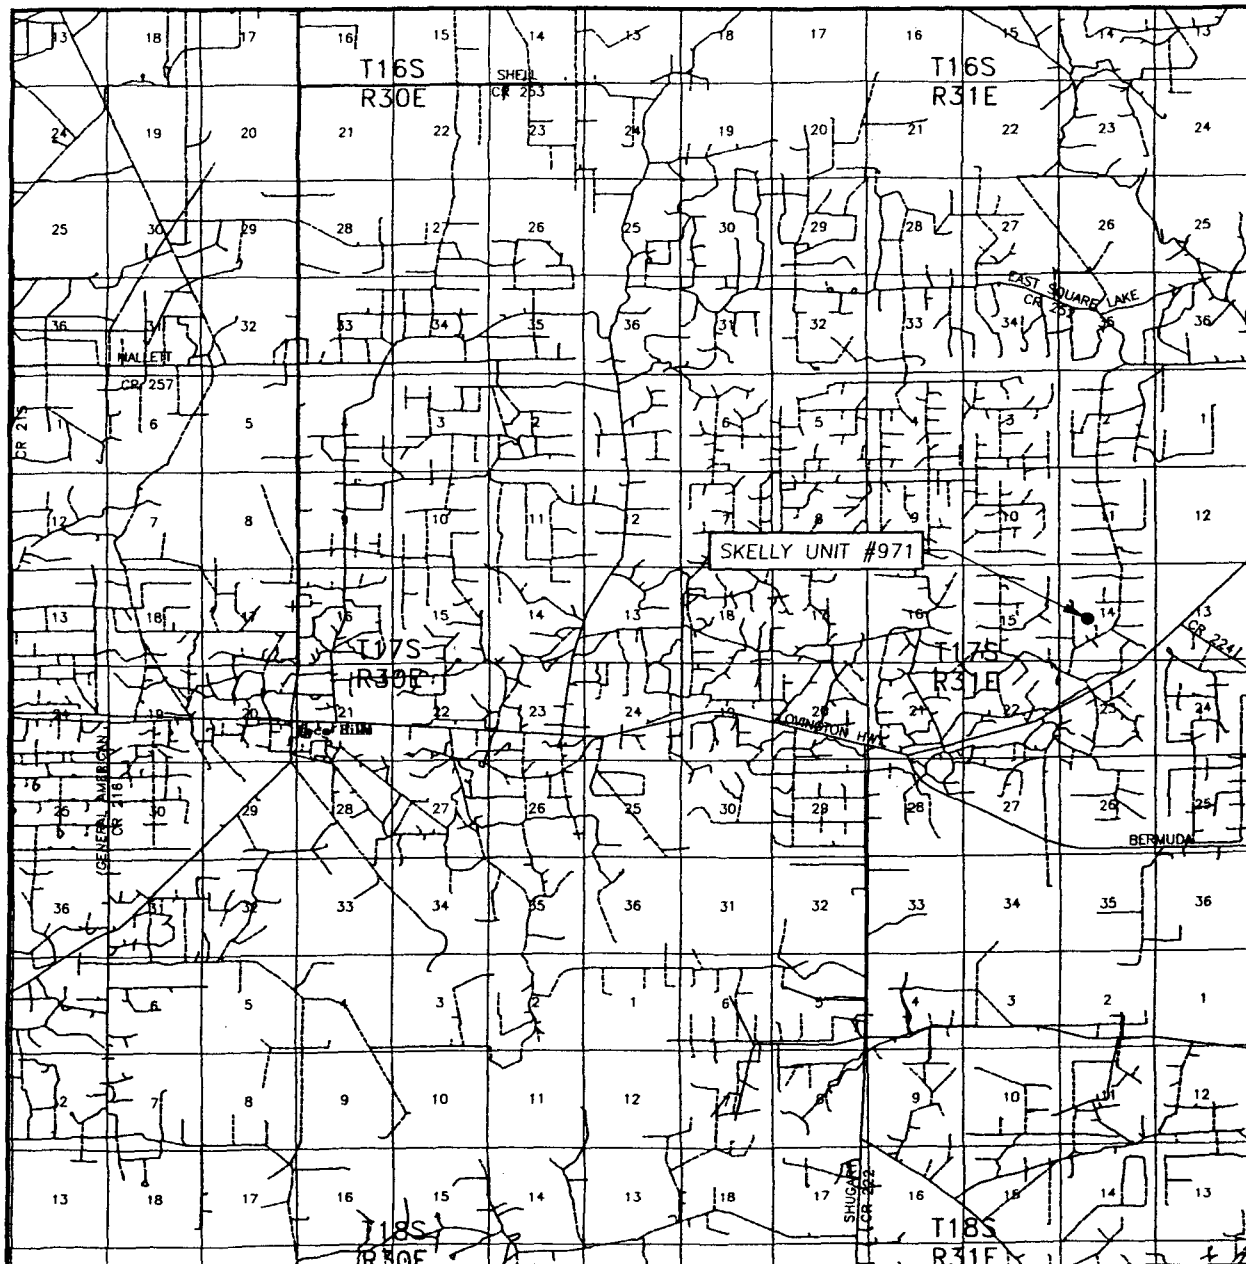

SCALE: 1" = 2 MILES

SEC. 14 TWP. 17-S RGE. 31-E

SURVEY N.M.P.M.


COUNTY EDDY STATE NEW MEXICO

DESCRIPTION 2310' FSL & 1525' FWL


ELEVATION 3900'

OPERATOR COG OPERATING, LLC

LEASE SKELLY UNIT

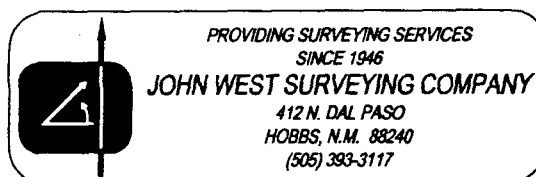

LOCATION VERIFICATION MAP

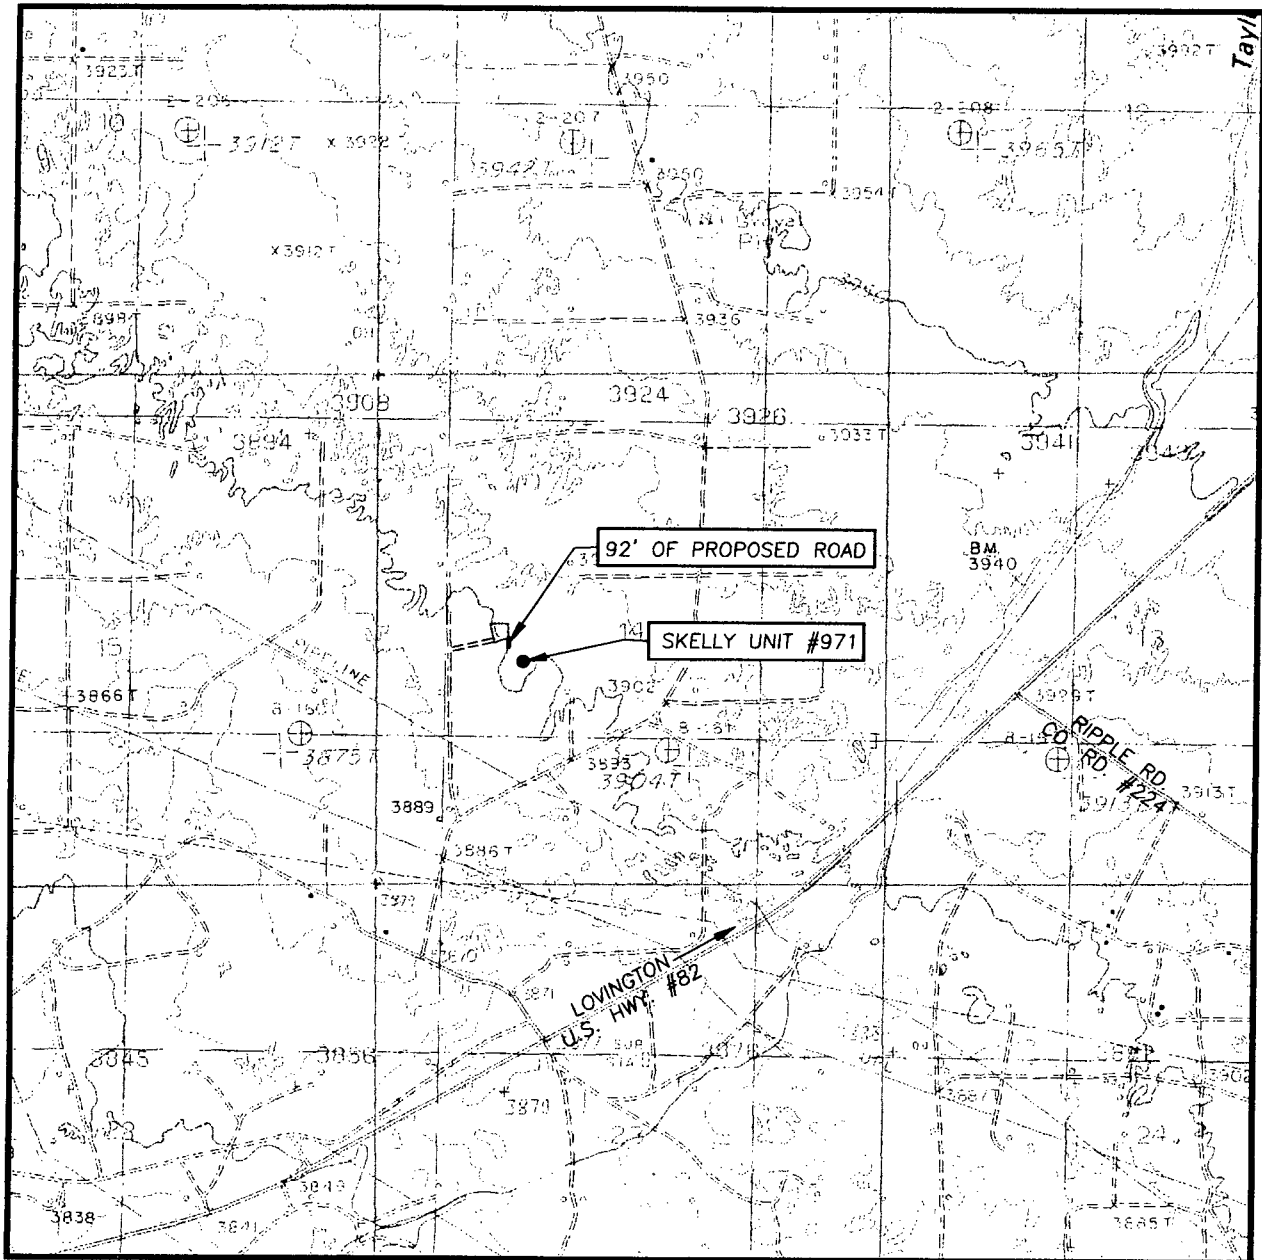

SCALE: 1" = 2000'

CONTOUR INTERVAL:
MALJAMAR, N.M. - 10'

SEC. 14 TWP. 17-S RGE. 31-E

SURVEY N.M.P.M.

COUNTY EDDY STATE NEW MEXICO


DESCRIPTION 2310' FSL & 1525' FWL

ELEVATION 3900'

OPERATOR COG OPERATING, LLC

LEASE SKELLY UNIT

U.S.G.S. TOPOGRAPHIC MAP
MALJAMAR, N.M.

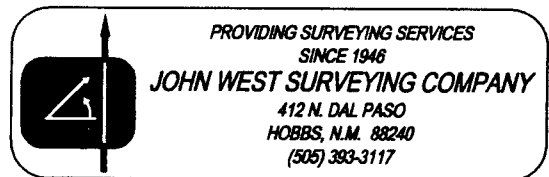

Skelly Unit 971 - Offset Wells


API#	Operator	Lease	Well#	County	Legal	Field Name	Reservoir Name	Total Depth	Well Status
30-015-05140	WISER OIL CO (THE)	SKELLY UNIT	033	EDDY	S:14, T:17S, R:31E	GRAYBURG JKSN SR-Q-G-SA(DO NOT USE)		0	Injection Well
30-015-05140	FOREST OIL CORP	SKELLY UNIT	033	EDDY	S:14, T:17S, R:31E	GRAYBURG JACKSON	SR-Q-G-SA	0	Injection Well
30-015-05141	FOREST OIL CORP	SKELLY UNIT	022	EDDY	S:14, T:17S, R:31E	GRAYBURG JACKSON	SR-Q-G-SA	0	Flowing
30-015-05141	WISER OIL CO (THE)	SKELLY UNIT	022	EDDY	S:14, T:17S, R:31E	GRAYBURG JKSN SR-Q-G-SA(DO NOT USE)		0	Flowing
30-015-05143	FOREST OIL CORP	SKELLY UNIT	034	EDDY	S:14, T:17S, R:31E	GRAYBURG JACKSON	SR-Q-G-SA	0	Flowing
30-015-05143	WISER OIL CO (THE)	SKELLY UNIT	034	EDDY	S:14, T:17S, R:31E	GRAYBURG JKSN SR-Q-G-SA(DO NOT USE)		0	Flowing
30-015-05144	WISER OIL CO (THE)	SKELLY UNIT	024	EDDY	S:14, T:17S, R:31E	GRAYBURG JKSN SR-Q-G-SA(DO NOT USE)		0	Injection Well
30-015-05144	FOREST OIL CORP	SKELLY UNIT	024	EDDY	S:14, T:17S, R:31E	GRAYBURG JACKSON	SR-Q-G-SA	0	Injection Well
30-015-05145	FOREST OIL CORP	SKELLY UNIT	023	EDDY	S:14, T:17S, R:31E	GRAYBURG JACKSON	SR-Q-G-SA	0	Pumping
30-015-05145	WISER OIL CO (THE)	SKELLY UNIT	023	EDDY	S:14, T:17S, R:31E	GRAYBURG JKSN SR-Q-G-SA(DO NOT USE)		0	Pumping
30-015-05146	WISER OIL CO (THE)	SKELLY UNIT	104	EDDY	S:14, T:17S, R:31E	GRAYBURG JKSN SR-Q-G-SA(DO NOT USE)		0	Injection Well
30-015-05146	FOREST OIL CORP	SKELLY UNIT	104	EDDY	S:14, T:17S, R:31E	GRAYBURG JACKSON	SR-Q-G-SA	0	Injection Well
30-015-05146	FOREST OIL CORP	SKELLY UNIT	102	EDDY	S:14, T:17S, R:31E	GRAYBURG JACKSON	SR-Q-G-SA	0	Injection Well


30-015-05147	(THE)	SKELLY UNIT	102	EDDY	T:17S, R:31E	GRAYBURG JKSN SR-Q-G-SA(DO NOT USE)	0	Injection Well
30-015-05148	WISER OIL CO (THE)	SKELLY UNIT	103	EDDY	S:14, T:17S, R:31E	GRAYBURG JKSN SR-Q-G-SA(DO NOT USE)	0	Injection Well
30-015-05148	FOREST OIL CORP	SKELLY UNIT	103	EDDY	S:14, T:17S, R:31E	GRAYBURG JACKSON	0	Injection Well
30-015-05149	FOREST OIL CORP	SKELLY UNIT	105	EDDY	S:14, T:17S, R:31E	GRAYBURG JACKSON	0	Injection Well
30-015-05149	WISER OIL CO (THE)	SKELLY UNIT	105	EDDY	S:14, T:17S, R:31E	GRAYBURG JKSN SR-Q-G-SA(DO NOT USE)	0	Injection Well
30-015-10773	WISER OIL CO (THE)	SKELLY UNIT	035	EDDY	S:14, T:17S, R:31E	GRAYBURG JKSN SR-Q-G-SA(DO NOT USE)	0	Pumping
30-015-10773	FOREST OIL CORP	SKELLY UNIT	035	EDDY	S:14, T:17S, R:31E	GRAYBURG JACKSON	0	Pumping
30-015-20469	WISER OIL CO (THE)	SKELLY UNIT	110	EDDY	S:14, T:17S, R:31E	GRAYBURG JKSN SR-Q-G-SA(DO NOT USE)	0	Injection Well
30-015-20469	FOREST OIL CORP	SKELLY UNIT	110	EDDY	S:14, T:17S, R:31E	GRAYBURG JACKSON	0	Injection Well
30-015-20548	WISER OIL CO (THE)	SKELLY UNIT	111	EDDY	S:14, T:17S, R:31E	GRAYBURG JKSN SR-Q-G-SA(DO NOT USE)	0	Active
30-015-20548	FOREST OIL CORP	SKELLY UNIT	111	EDDY	S:14, T:17S, R:31E	GRAYBURG JACKSON	0	Active
30-015-20549	FOREST OIL CORP	SKELLY UNIT	112	EDDY	S:14, T:17S, R:31E	GRAYBURG JACKSON	0	Active
30-015-20549	WISER OIL CO (THE)	SKELLY UNIT	112	EDDY	S:14, T:17S, R:31E	GRAYBURG JKSN SR-Q-G-SA(DO NOT USE)	0	Active
30-015-20558	WISER OIL CO (THE)	SKELLY UNIT	113	EDDY	S:14, T:17S, R:31E	GRAYBURG JKSN SR-Q-G-SA(DO NOT USE)	0	Pumping
30-015-20558	FOREST OIL CORP	SKELLY UNIT	113	EDDY	S:14, T:17S, R:31E	GRAYBURG JACKSON	0	Pumping

30-015-22254	FOREST OIL CORP	SKELLY UNIT	120	EDDY	T:17S, R:31E	GRAYBURG JACKSON	SR-Q-G-SA	0	Pumping
30-015-22530	WISER OIL CO (THE)	SKELLY UNIT	148	EDDY	S:14, T:17S, R:31E	GRAYBURG JACKSON	SR-Q-G-SA		Temporarily Abandoned
30-015-28947	FOREST OIL CORP	SKELLY UNIT	201	EDDY	S:14, T:17S, R:31E	GRAYBURG JACKSON	SR-Q-G-SA	4,050	Pumping
30-015-28966	FOREST OIL CORP	SKELLY UNIT	204	EDDY	S:14, T:17S, R:31E	GRAYBURG JACKSON	SR-Q-G-SA	4,150	Active
30-015-28971	FOREST OIL CORP	SKELLY UNIT	185	EDDY	S:14, T:17S, R:31E	GRAYBURG JACKSON	SR-Q-G-SA	4,150	Pumping
30-015-29062	FOREST OIL CORP	SKELLY UNIT	202	EDDY	S:14, T:17S, R:31E	GRAYBURG JACKSON	SR-Q-G-SA		Pumping
30-015-29216	FOREST OIL CORP	SKELLY UNIT	193	EDDY	S:14, T:17S, R:31E	GRAYBURG JACKSON	SR-Q-G-SA	4,100	Pumping
30-015-29217	FOREST OIL CORP	SKELLY UNIT	194	EDDY	S:14, T:17S, R:31E	GRAYBURG JACKSON	SR-Q-G-SA	4,100	Pumping
30-015-29219	FOREST OIL CORP	SKELLY UNIT	203	EDDY	S:14, T:17S, R:31E	GRAYBURG JACKSON	SR-Q-G-SA	4,100	Pumping
30-015-29223	FOREST OIL CORP	SKELLY UNIT	216	EDDY	S:14, T:17S, R:31E	GRAYBURG JACKSON	SR-Q-G-SA	4,100	Pumping
30-015-29273	FOREST OIL CORP	SKELLY UNIT	217	EDDY	S:14, T:17S, R:31E	GRAYBURG JACKSON	SR-Q-G-SA	4,120	Pumping
30-015-29540	FOREST OIL CORP	SKELLY UNIT	214	EDDY	S:14, T:17S, R:31E	GRAYBURG JACKSON	SR-Q-G-SA	3,950	Active
30-015-29541	FOREST OIL CORP	SKELLY UNIT	215	EDDY	S:14, T:17S, R:31E	GRAYBURG JACKSON	SR-Q-G-SA	4,000	Pumping
30-015-31371	CHEVRON USA, INC.	SKELLY UNIT	905	EDDY	S:14, T:17S, R:31E	FREN	PADDOCK, EAST	12,470	Active
30-015-20559		SKELLY UNIT	114	EDDY	S:14, T:17S, R:31E	GRAYBURG JACKSON	SR-Q-G-SA		Active

30-015-20559	SKELLY UNIT	114	EDDY	T:17S, R:31E	FREN	SEVEN RIVERS	Active
30-015-22521	SKELLY UNIT	147	EDDY	S:14, T:17S, R:31E	FREN	SEVEN RIVERS	Active
30-015-05142	SKELLY UNIT	036	EDDY	S:14, T:17S, R:31E	GRAYBURG JACKSON	SR-Q-G-SA	Active
30-015-05142	SKELLY UNIT	036	EDDY	S:14, T:17S, R:31E	FREN	SEVEN RIVERS	Active
30-015-00000	SKELLY OIL CO LEA A BTRY 1	002	EDDY	S:14, T:17S, R:31E	GRAYBURG JACKSON QUEEN GBR S A CTD		Active
30-015-00000	SKELLY OIL CO LEA A BTRY 1	012	EDDY	S:14, T:17S, R:31E	GRAYBURG JACKSON QUEEN GBR S A CTD		Active
30-015-00000	SKELLY OIL CO LEA B	004	EDDY	S:14, T:17S, R:31E	GRAYBURG JACKSON QUEEN GBR S A CTD		Active
30-015-00000	SKELLY OIL CO LEA B	005	EDDY	S:14, T:17S, R:31E	GRAYBURG JACKSON QUEEN GBR S A CTD		Active
30-015-00000	SKELLY OIL CO LEA B	011	EDDY	S:14, T:17S, R:31E	GRAYBURG JACKSON QUEEN GBR S A CTD		Active
30-015-00000	SKELLY OIL CO LEA B	012	EDDY	S:14, T:17S, R:31E	GRAYBURG JACKSON QUEEN GBR S A CTD		Active
30-015-00000	SKELLY OIL CO LEA A BTRY 3	006	EDDY	S:14, T:17S, R:31E	GRAYBURG JACKSON QUEEN GBR S A CTD		Active
30-015-00000	SKELLY OIL CO LEA A BTRY 3	008	EDDY	S:14, T:17S, R:31E	GRAYBURG JACKSON QUEEN GBR S A CTD		Active
30-015-00000	SKELLY OIL CO LEA A BTRY 3	013	EDDY	S:14, T:17S, R:31E	GRAYBURG JACKSON QUEEN GBR S A CTD		Active
30-015-00000	SKELLY OIL CO LEA B	001	EDDY	S:14, T:17S, R:31E	GRAYBURG JACKSON	SR-Q-G-SA	Active
30-015-00000	SKELLY OIL CO LEA A	002	EDDY	S:14, T:17S, R:31E	GRAYBURG-JACKSON		Active

30-015-00000	SKELLY OIL CO.	LEA A	006	EDDY	T:17S, R:31E	GRAYBURG-JACKSON		Active
30-015-00000	SKELLY OIL CO.	LEA A	008	EDDY	S:14, T:17S, R:31E	GRAYBURG-JACKSON		Active
30-015-00000	SKELLY OIL CO	LEA A FEDERAL REPT 3	011	EDDY	S:14, T:17S, R:31E	GRAYBURG JACKSON Q		Active
30-015-34324	CHEVRON USA, INC.	SKELLY UNIT	961	EDDY	S:14, T:17S, R:31E	FREN	PADDOCK	5,500 Active Permit
30-015-34326	CHEVRON USA, INC.	SKELLY UNIT	960	EDDY	S:14, T:17S, R:31E	FREN	PADDOCK	5,480 Active Permit
30-015-00000	SKELLY OIL CO	LEA A BATTERY	015	EDDY	S:14, T:17S, R:31E	GRAYBURG JACKSON QUEEN GBR S A CTD		Unknown
30-015-31371	CHEVRON USA, INC.	SKELLY UNIT	905	EDDY	S:14, T:17S, R:31E	SWD	CISCO	12,470 Active
30-015-34326	CHEVRON USA INC.	SKELLY UNIT	960	EDDY	S:14, T:17S, R:31E	FREN PADDOCK		5,480 Active Permit
30-015-00000	SKELLY OIL CO	LEA A FED REP 2	013	EDDY	S:14, T:17S, R:31E			Active
30-015-00000	SKELLY OIL CO	LEA A FED REP 3	012	EDDY	S:14, T:17S, R:31E			Active

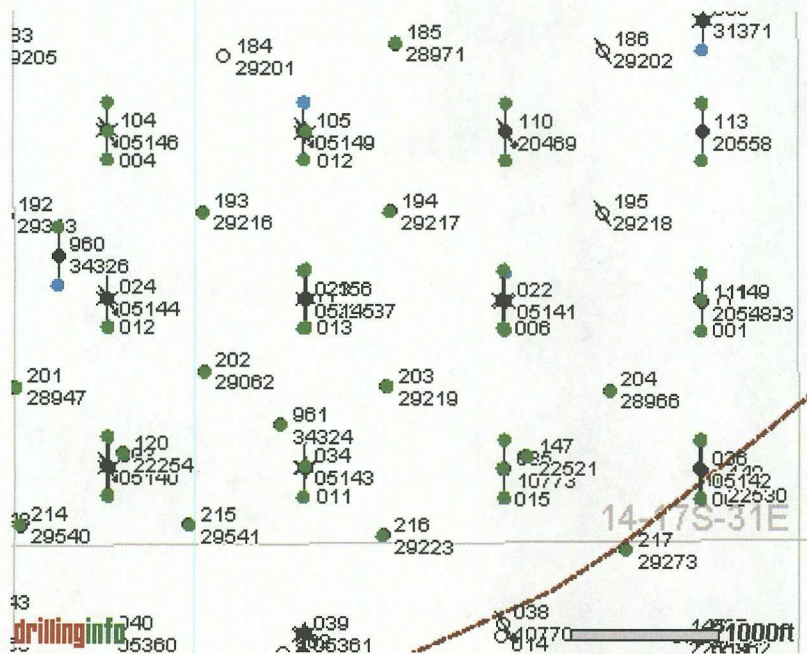

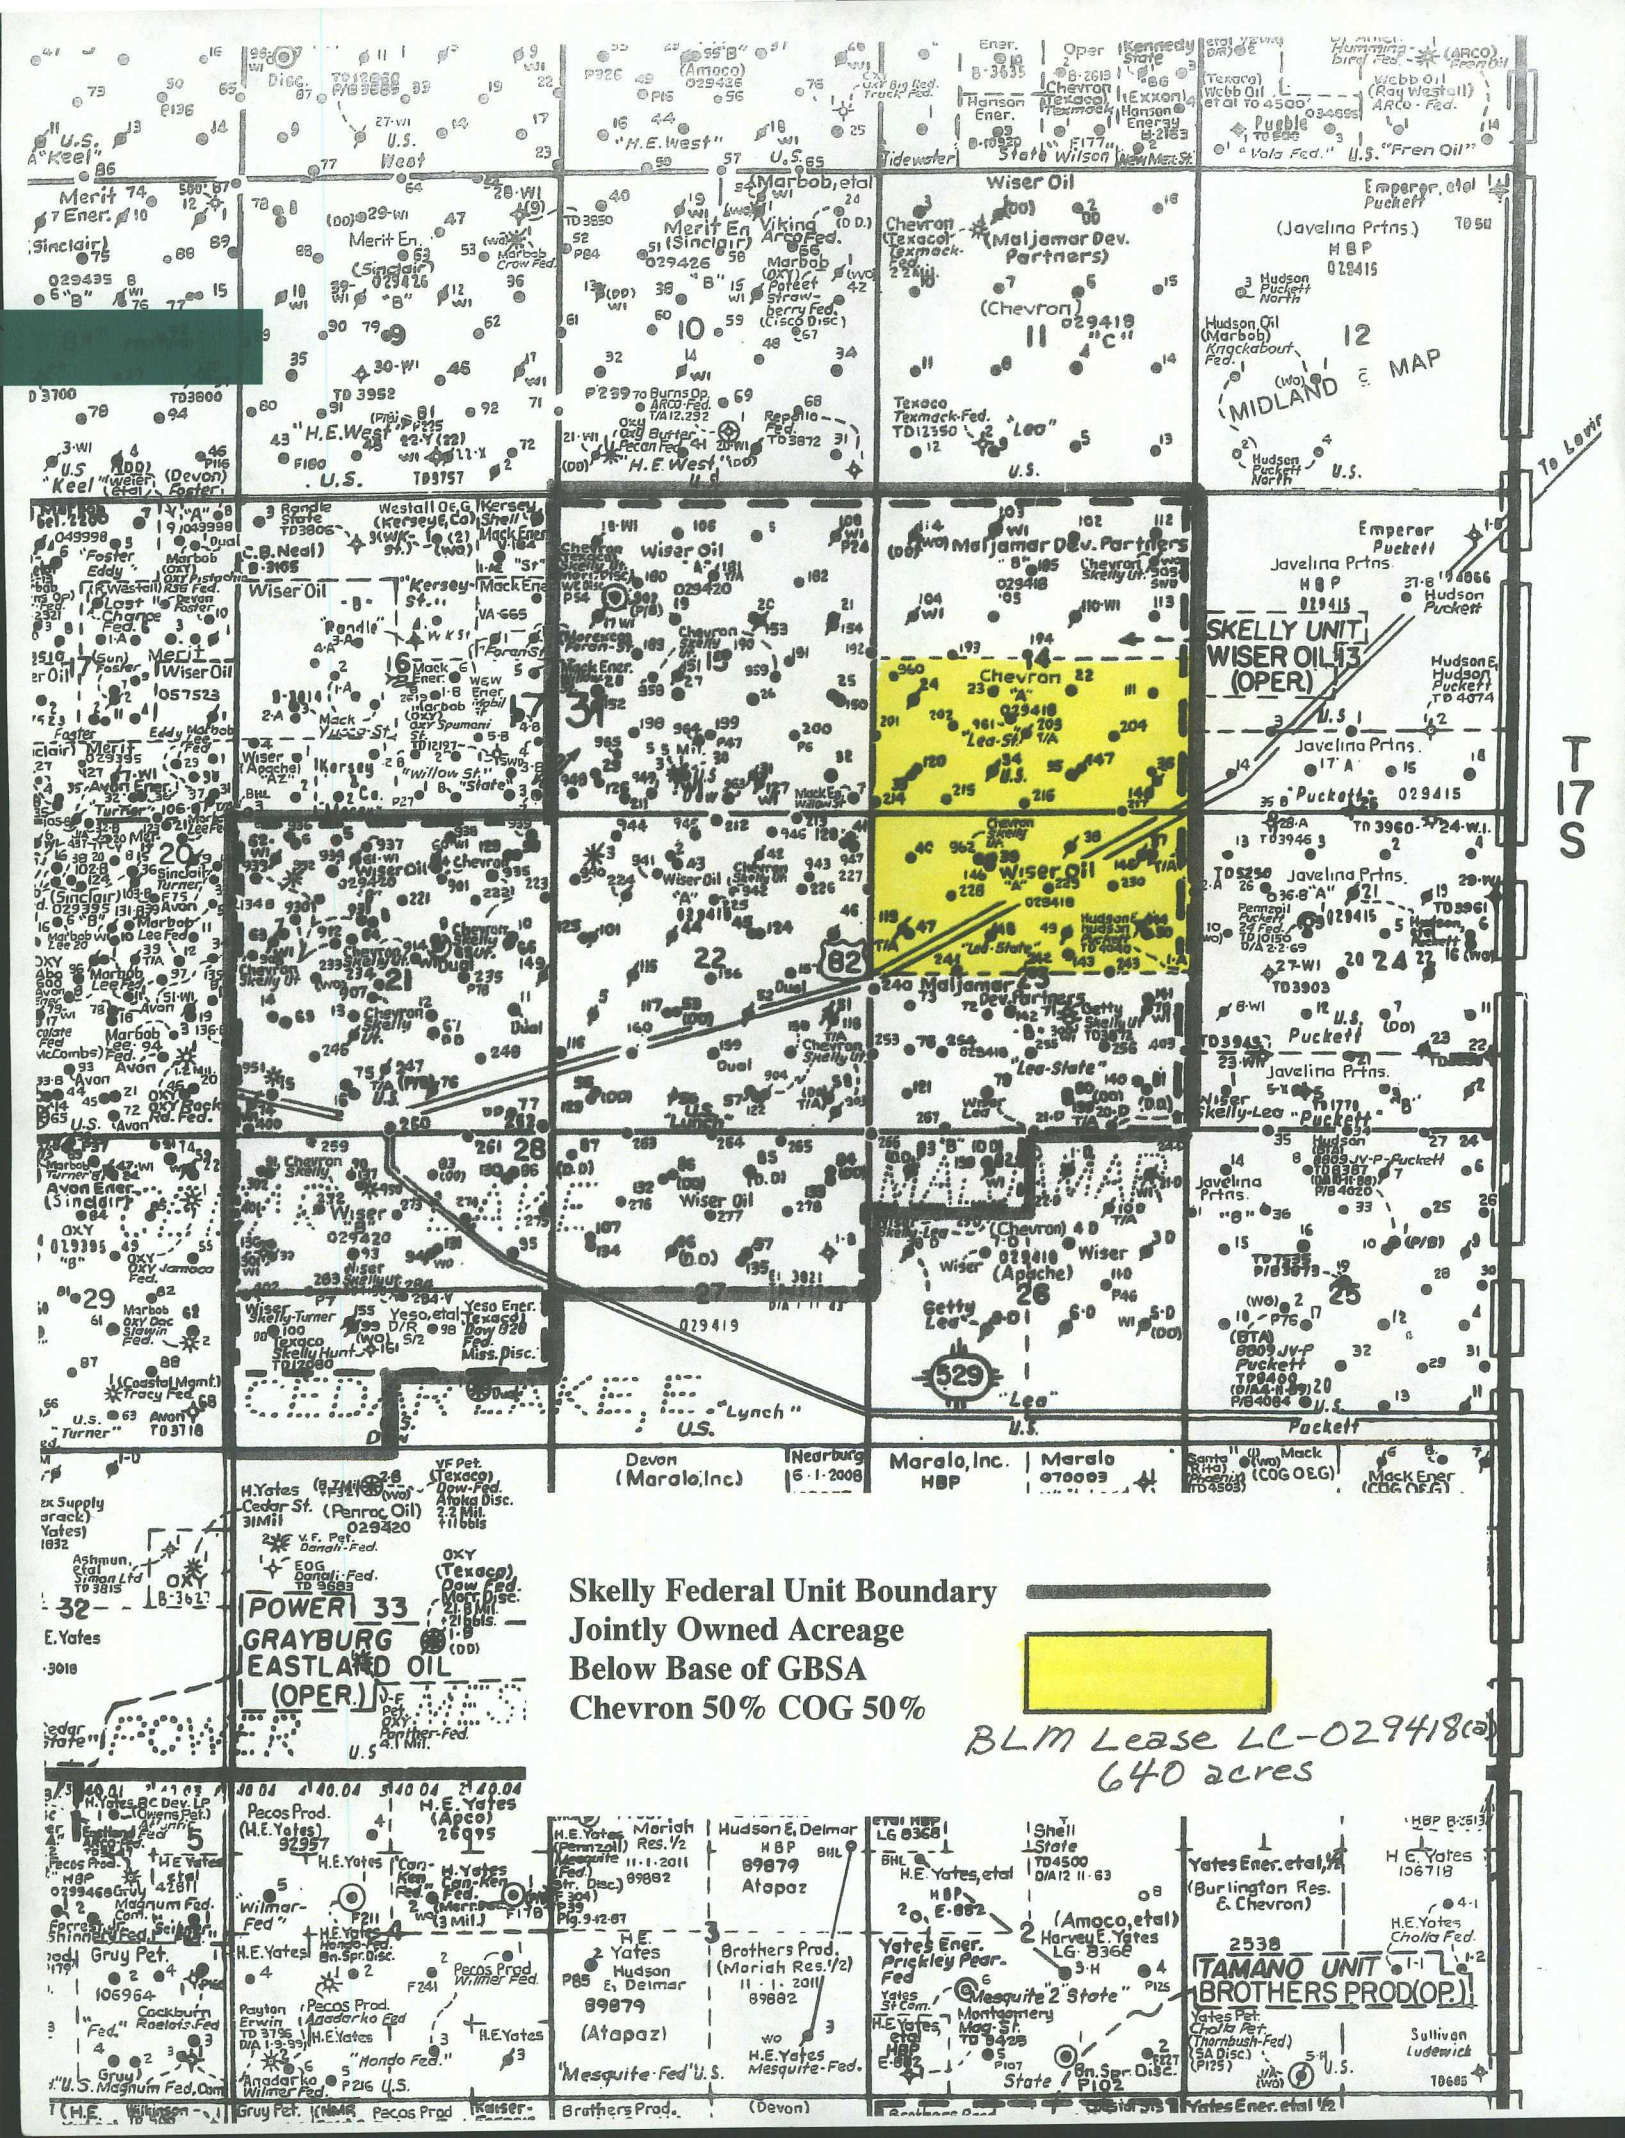

Skelly Federal Unit Boundary
Jointly Owned Acreage
Below Base of GBSA
Chevron 50% COG 50%

BLM Lease LL-029418(a)
640 acres

POWER 33
GRAYBURG
EASTLAND OIL
(OPER.)

TAMANO UNIT
BROTHERS PROD.(OP.)