


GW - 003

2004 MONITORING REPORTS

DATE:
02/01/2005

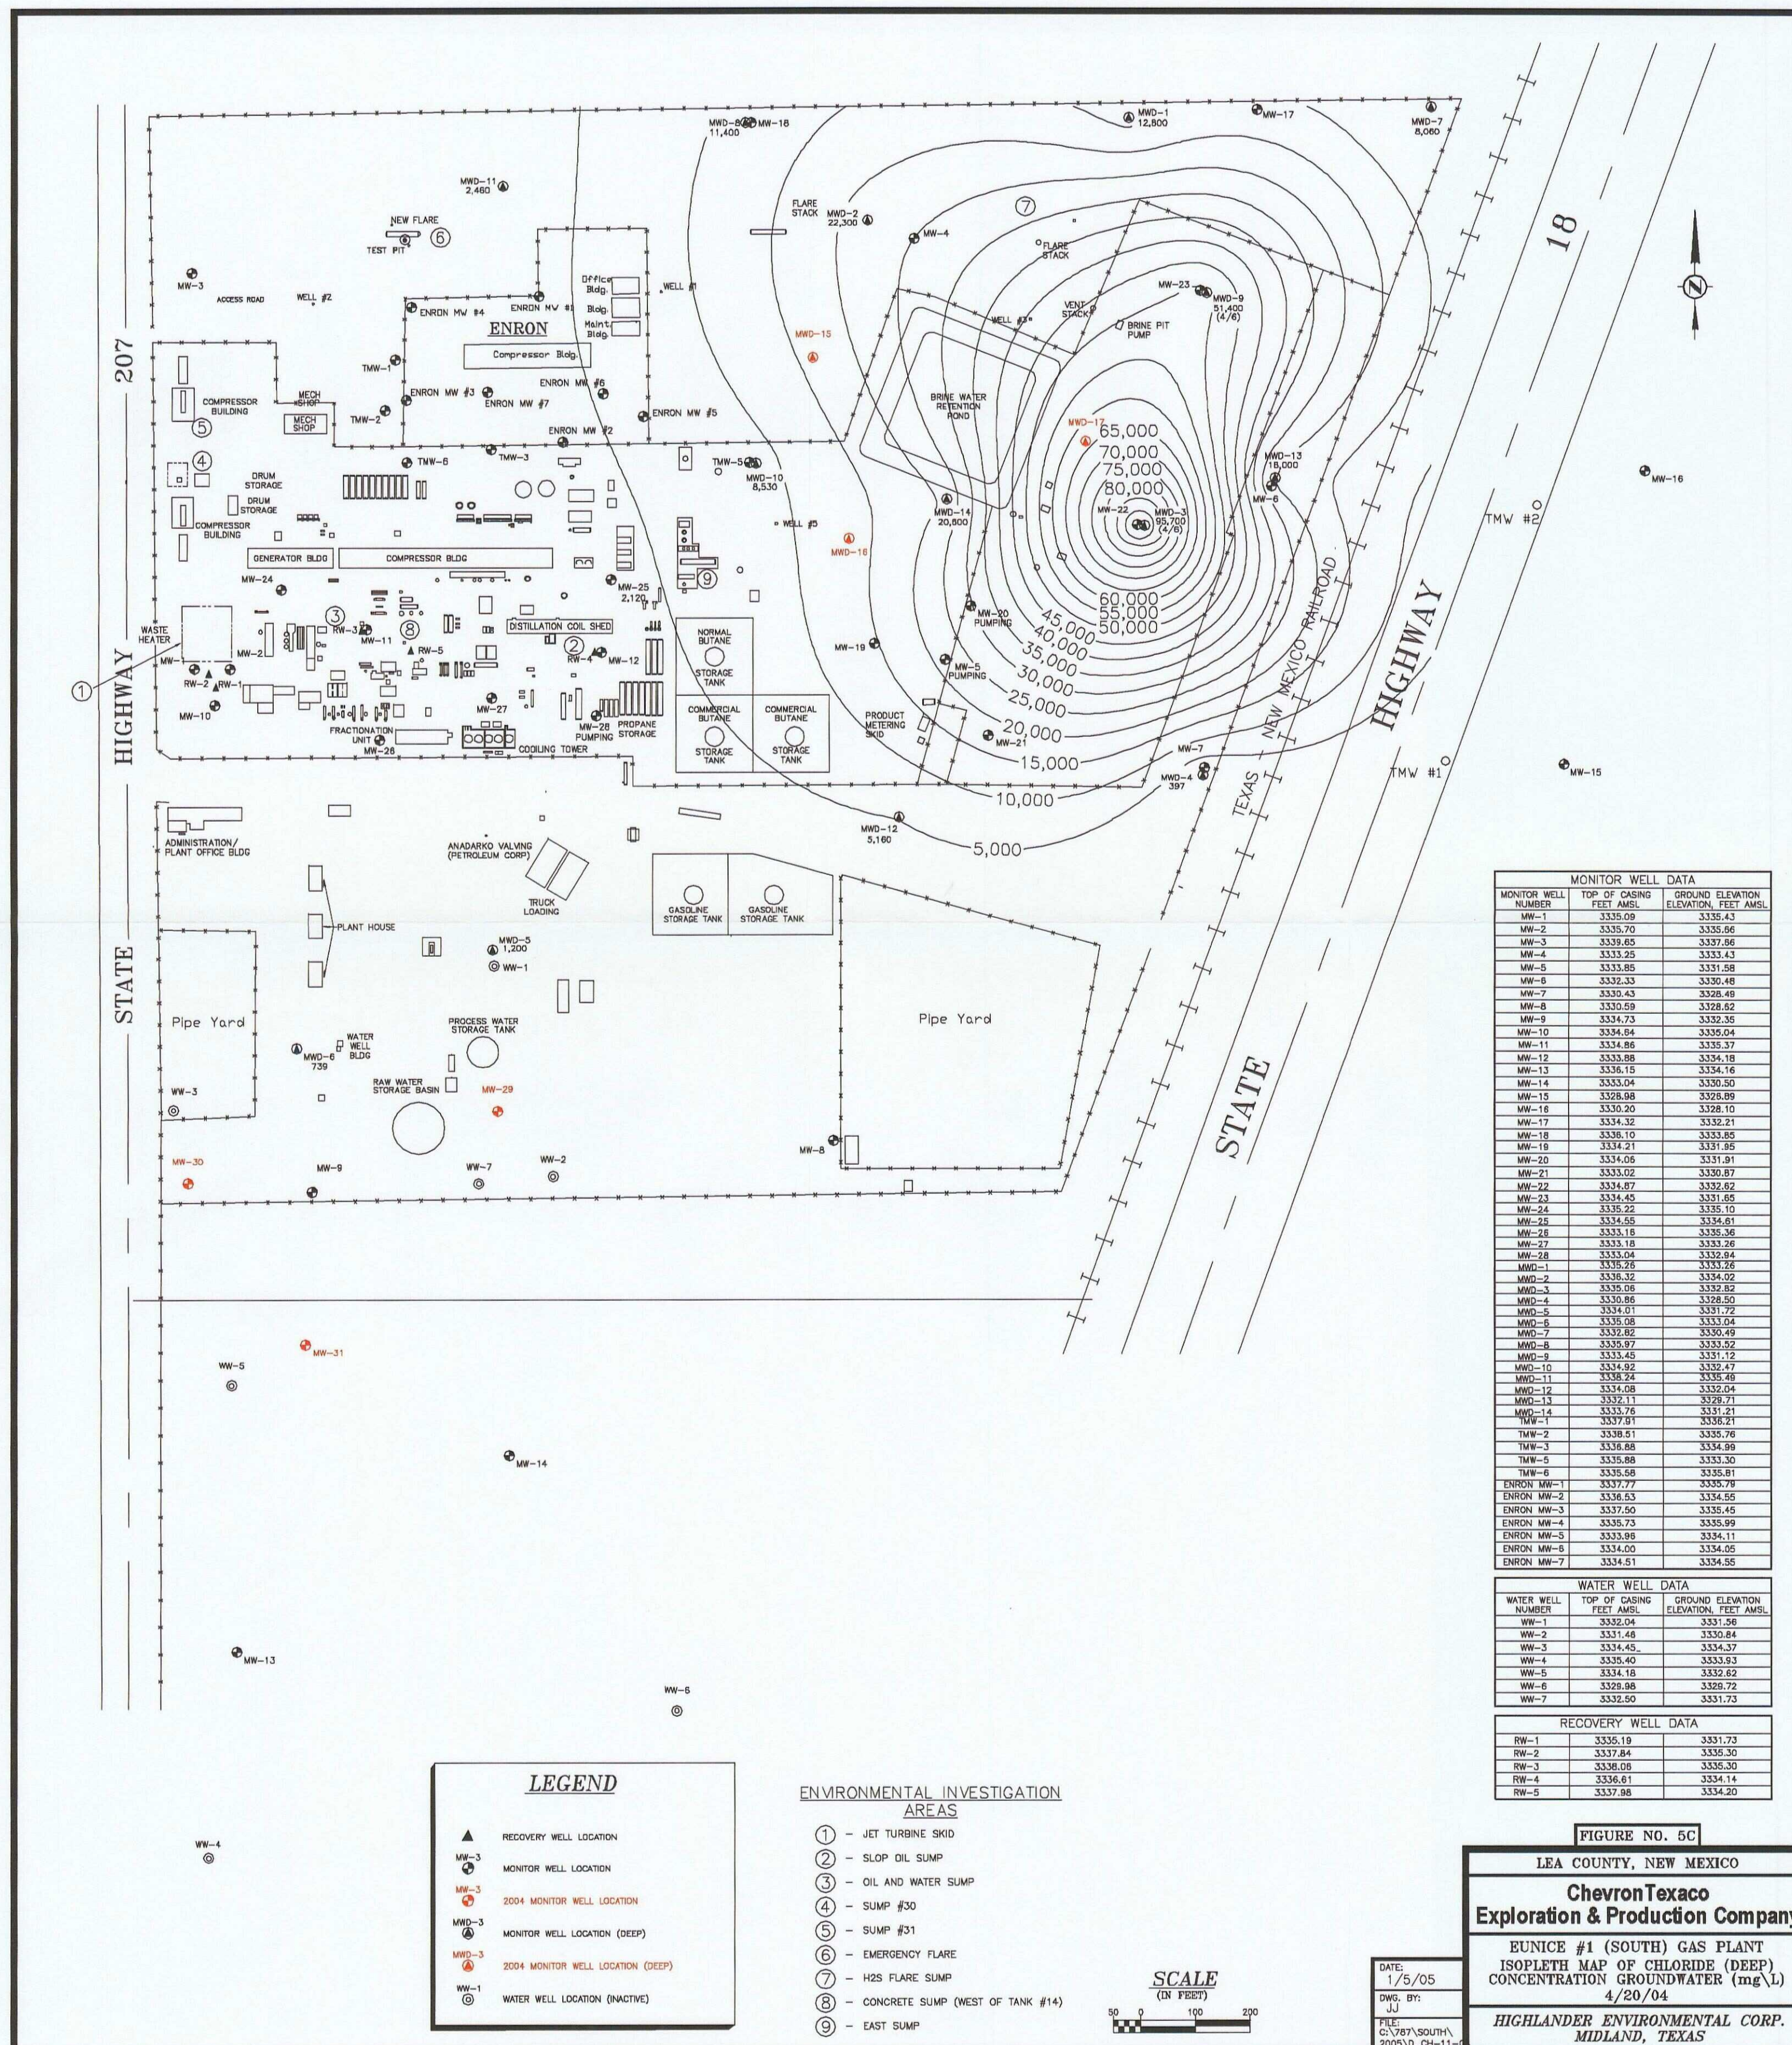

MONITOR WELL DATA		
MONITOR WELL NUMBER	TOP OF CASING FEET AMSL	GROUND ELEVATION FEET AMSL
MW-1	3335.09	3335.43
MW-2	3335.70	3335.86
MW-3	3339.85	3337.96
MW-4	3333.25	3333.43
MW-5	3333.85	3331.58
MW-6	3332.33	3330.48
MW-7	3330.43	3328.46
MW-8	3330.59	3328.82
MW-9	3334.73	3332.35
MW-10	3334.84	3335.04
MW-11	3334.86	3335.37
MW-12	3333.88	3334.18
MW-13	3336.15	3334.16
MW-14	3333.04	3330.50
MW-15	3328.98	3328.89
MW-16	3330.20	3328.10
MW-17	3334.32	3332.21
MW-18	3338.10	3333.85
MW-19	3334.21	3331.85
MW-20	3334.06	3331.91
MW-21	3333.02	3330.87
MW-22	3334.87	3332.82
MW-23	3334.45	3331.85
MW-24	3335.22	3335.10
MW-25	3334.66	3334.81
MW-26	3333.18	3335.36
MW-27	3333.18	3333.26
MW-28	3333.04	3332.84
MW-29	3335.26	3333.26
MW-30	3338.32	3334.02
MW-1	3335.08	3332.82
MW-2	3330.86	3328.50
MW-3	3334.01	3331.72
MW-4	3335.08	3333.04
MW-5	3337.82	3330.49
MW-6	3335.97	3333.52
MW-7	3333.45	3331.12
MW-8	3334.82	3332.17
MW-9	3338.24	3335.46
MW-10	3334.08	3332.04
MW-11	3332.11	3329.71
MW-12	3332.76	3331.21
MW-13	3337.81	3336.21
MW-14	3338.61	3335.76
MW-15	3338.88	3334.99
MW-16	3335.88	3333.30
MW-17	3335.58	3335.81
MW-18	3337.77	3335.78
MW-19	3338.53	3334.55
MW-20	3337.50	3335.45
MW-21	3338.73	3335.99
MW-22	3333.98	3334.11
MW-23	3334.00	3334.05
MW-24	3334.51	3334.55

WATER WELL DATA		
WATER WELL NUMBER	TOP OF CASING FEET AMSL	GROUND ELEVATION FEET AMSL
WW-1	3332.04	3331.56
WW-2	3331.48	3330.84
WW-3	3334.45	3334.37
WW-4	3335.40	3333.53
WW-5	3334.18	3332.82
WW-6	3328.88	3328.72
WW-7	3332.50	3331.73

RECOVERY WELL DATA		
RECOVERY WELL NUMBER	TOP OF CASING FEET AMSL	GROUND ELEVATION FEET AMSL
RW-1	3335.19	3331.73
RW-2	3337.84	3335.30
RW-3	3336.08	3335.30
RW-4	3336.61	3334.14
RW-5	3337.98	3334.20