
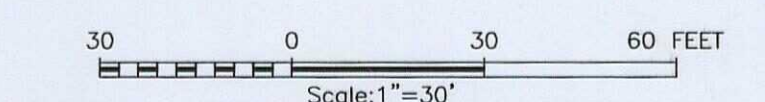


AP - 057

# STAGE 1 ABATEMENT PLAN

DATE:  
OCT 2006

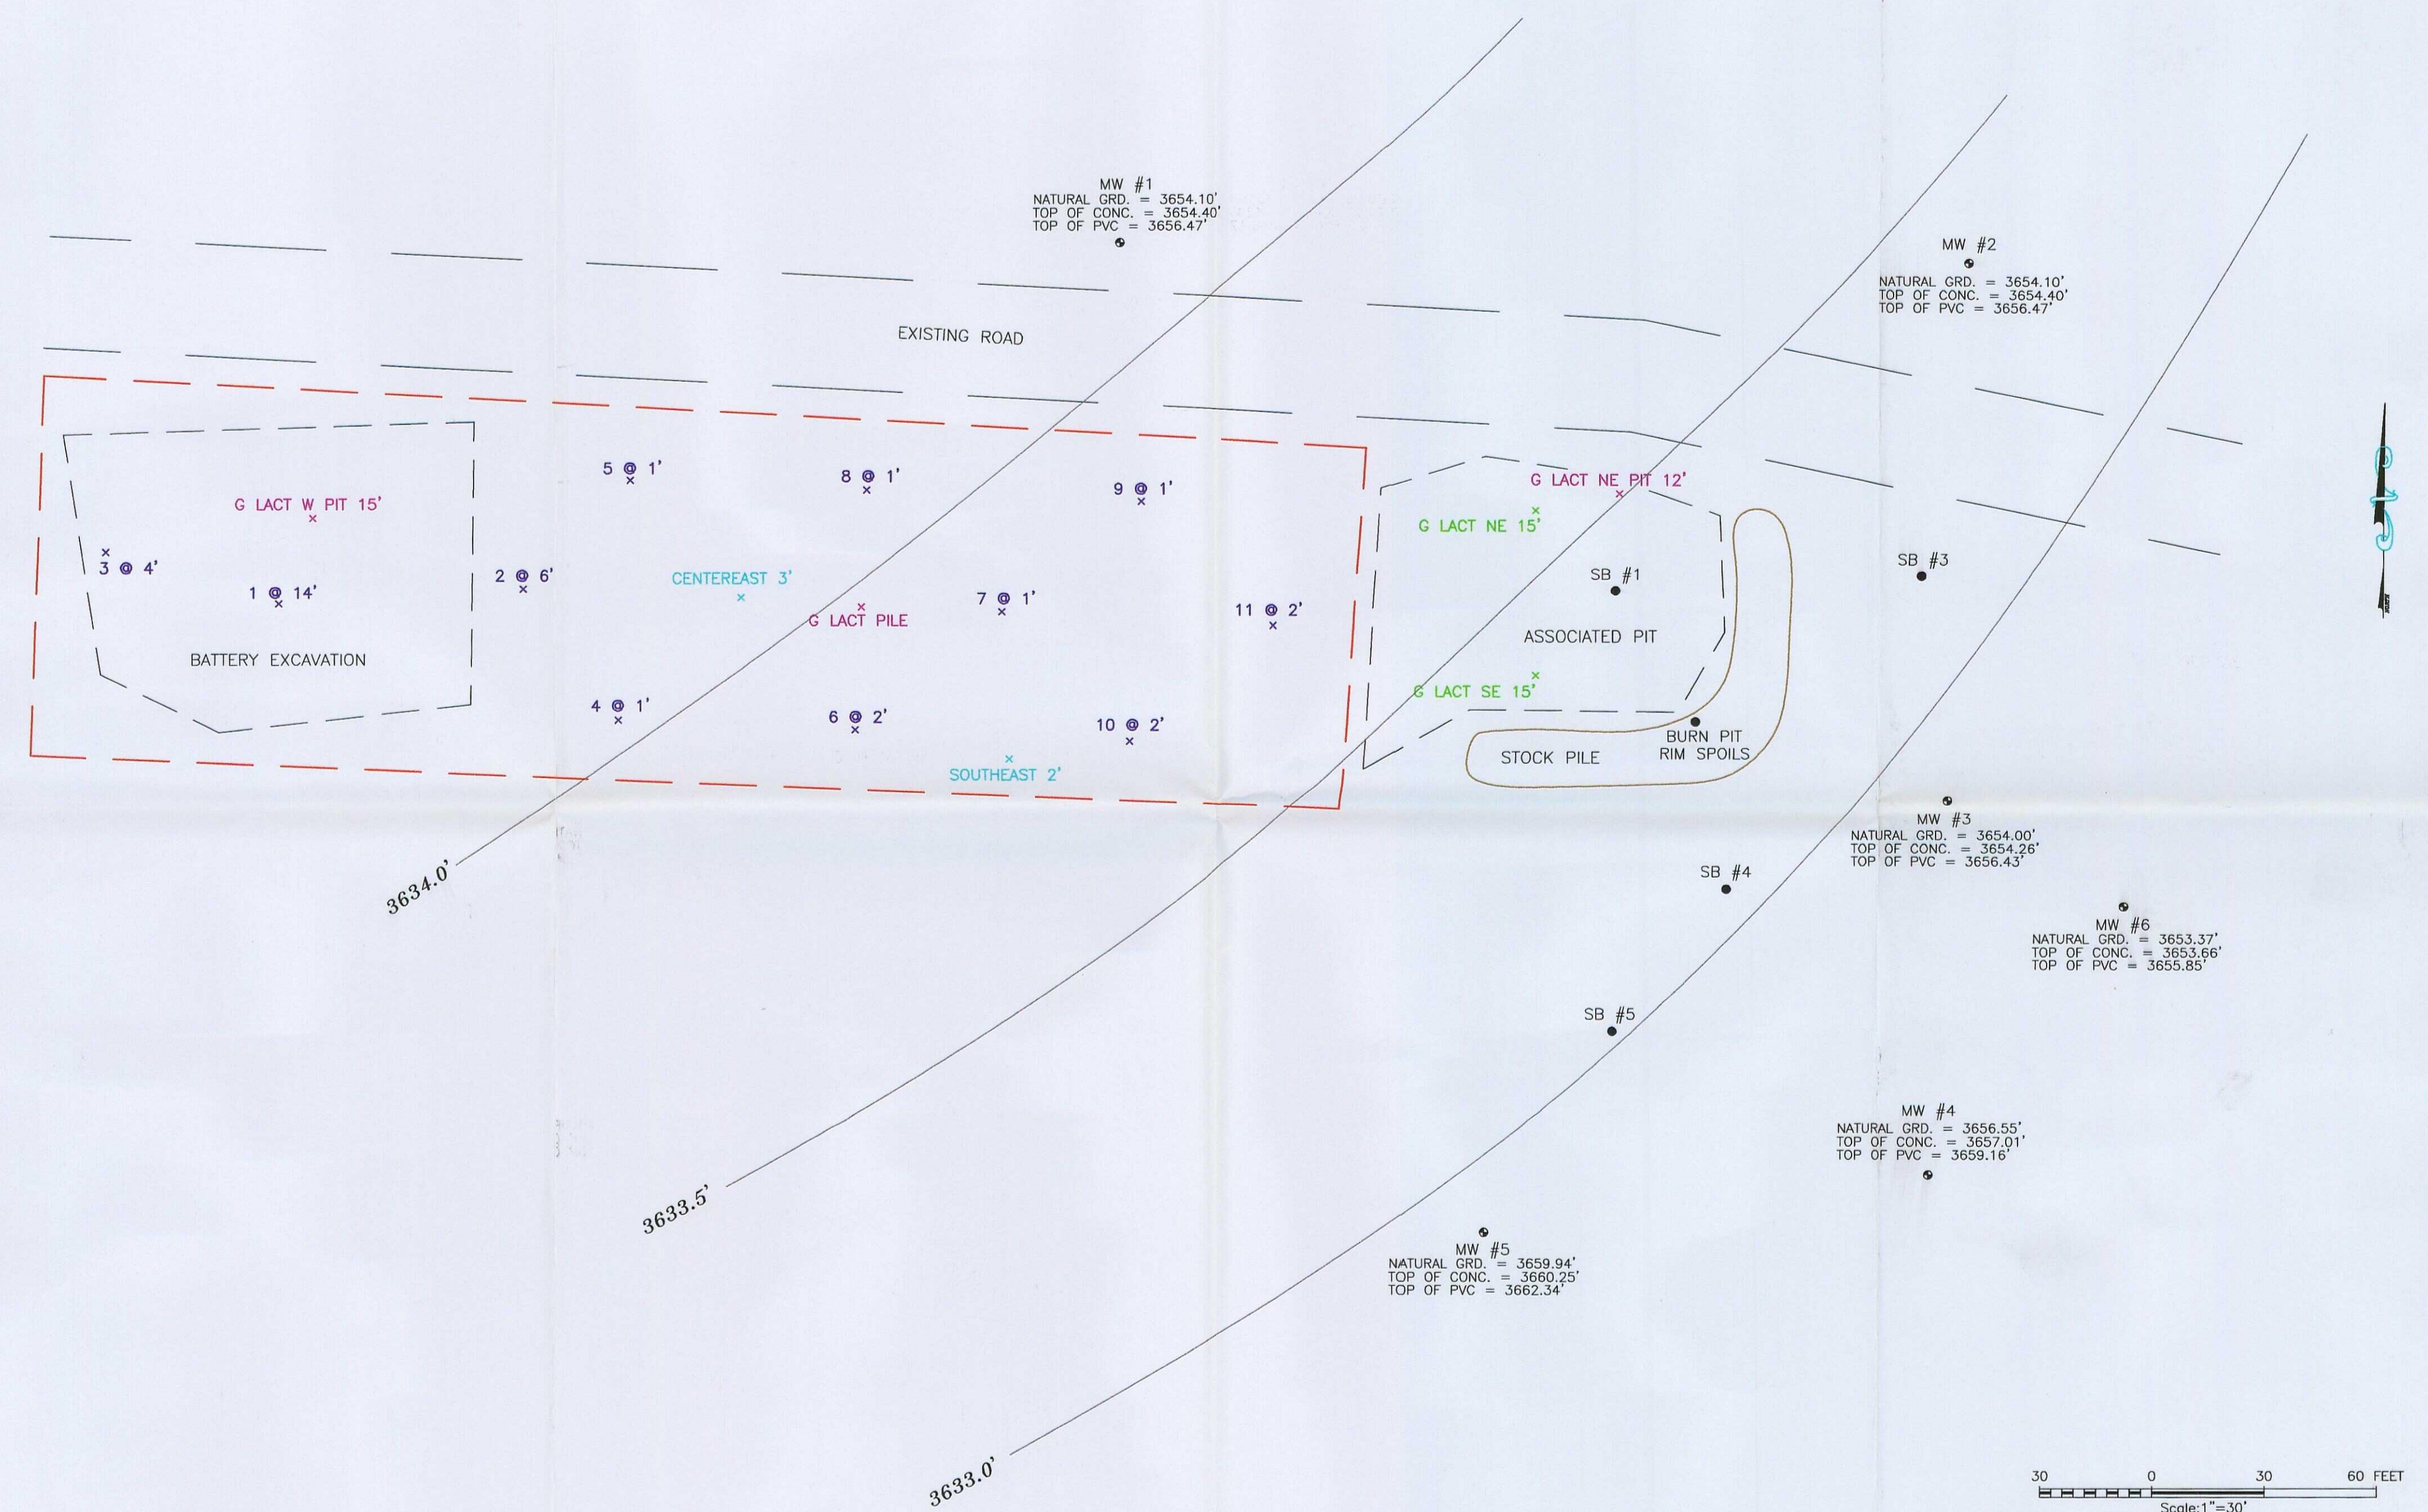

BBC INTERNATIONAL, INC.			
FIGURE 3			
HESS TEXACO NEW MEXICO "G" STATE BATTERY #22			
GROUND WATER GRADIENT			
SECTION 19, TOWNSHIP 19 SOUTH, RANGE 37 EAST, N.M.P.M., LEA COUNTY, NEW MEXICO			
Survey Date: 7/21/06	Sheet 1 of 1 Sheets		
W.O. Number: 06.11.1179_ORIG	Drawn By: LA	06131596	
Date: 10/4/06	DISK:CD#5	GROUNDWATERGRADIENT	

PROVIDING SURVEYING SERVICES SINCE 1946  
**JOHN WEST SURVEYING COMPANY**  
412 N. DAL PASO  
HOBBS, N.M. 88240  
(505) 393-3117