


AP - 057

# STAGE 1 ABATEMENT PLAN

DATE:  
DEC 2006

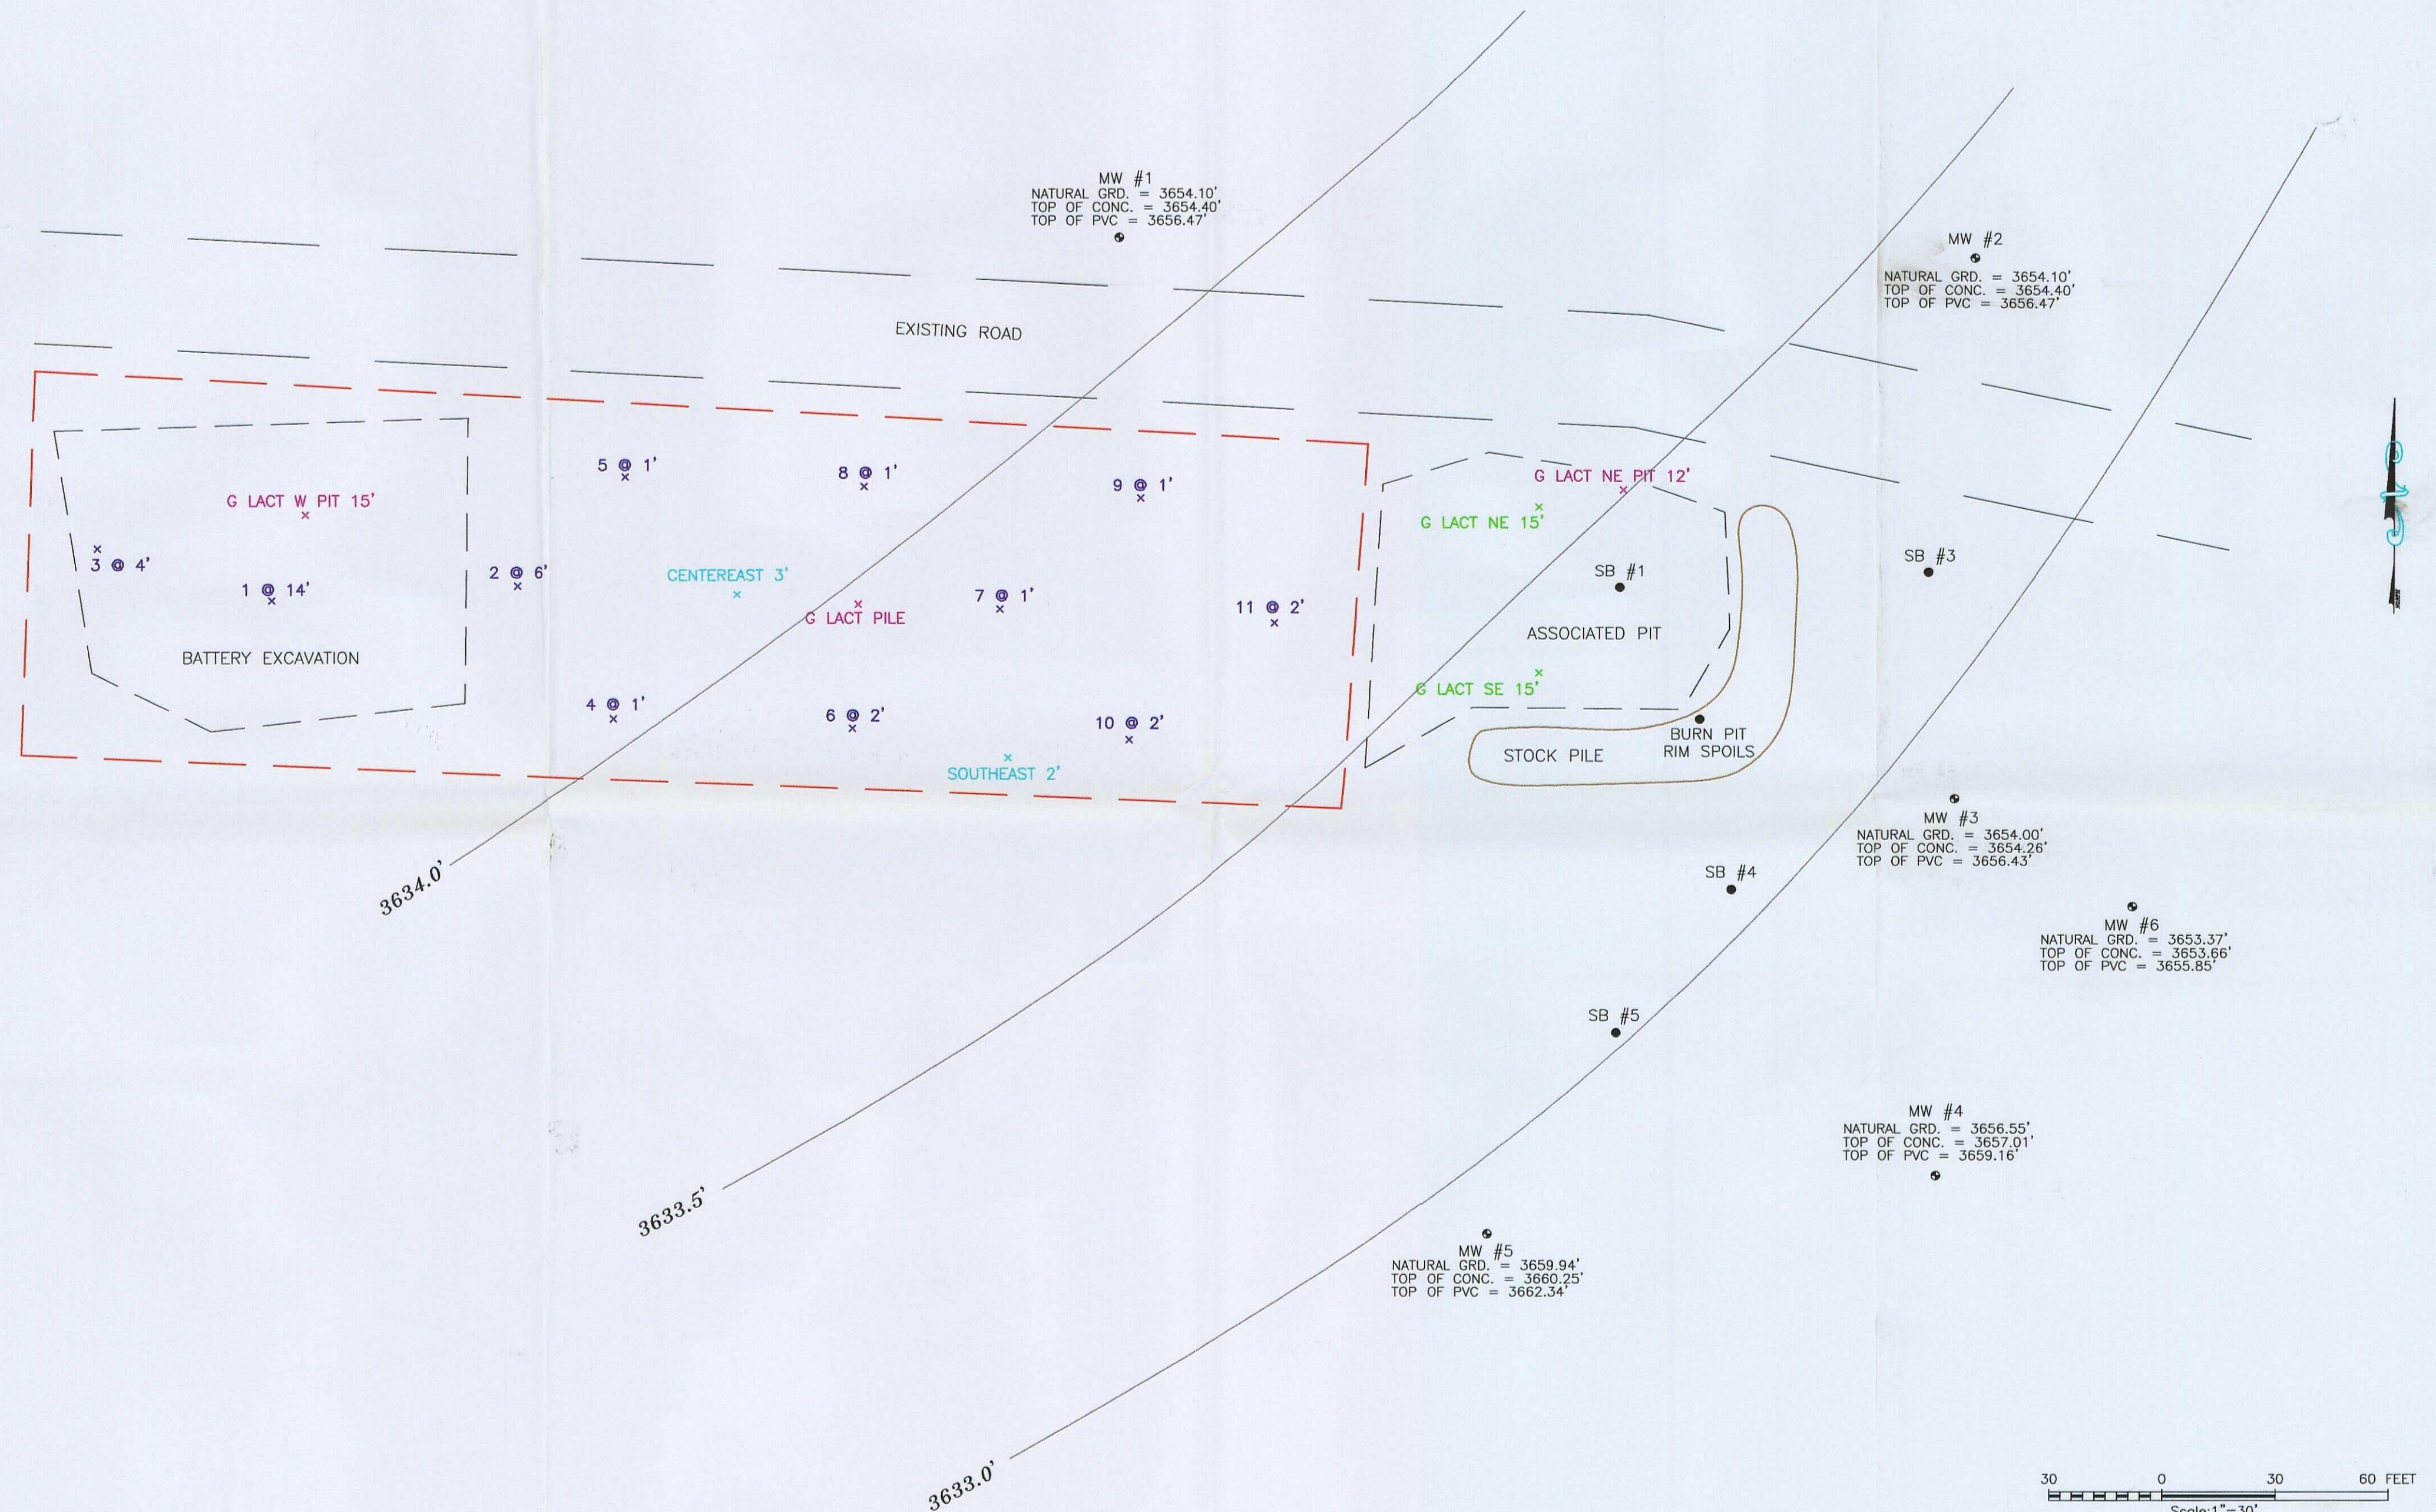

**LEGEND**

- - DENOTES MONITOR WELL
- - DENOTES SOIL BORE HOLE
- x - DENOTES SAMPLES MAY 5, 2006
- x - DENOTES SAMPLES MAY 11, 2006
- x - DENOTES SAMPLES MAY 22, 2006
- x - CLOSING SOIL SAMPLES JUNE 21, 2006
- - - DENOTES TANK BATTERY AREA

PROVIDING SURVEYING SERVICES  
SINCE 1946

**JOHN WEST SURVEYING COMPANY**

412 N. DAL PASO  
HOBBS, N.M. 88240  
(505) 363-1117

BBC INTERNATIONAL, INC.

**FIGURE 3**  
**HESS TEXACO NEW MEXICO "G" STATE BATTERY #22**  
**GROUND WATER GRADIENT**  
SECTION 19, TOWNSHIP 19 SOUTH, RANGE 37 EAST,  
N.M.P.M., LEA COUNTY, NEW MEXICO

Survey Date: 7/21/06	Sheet 1 of 1 Sheets
W.O. Number: 06.11.1179_ORIG	Drawn By: LA 06131596
Date: 10/4/06	DISK:CD#5 GROUNDWATERGRADIENT