
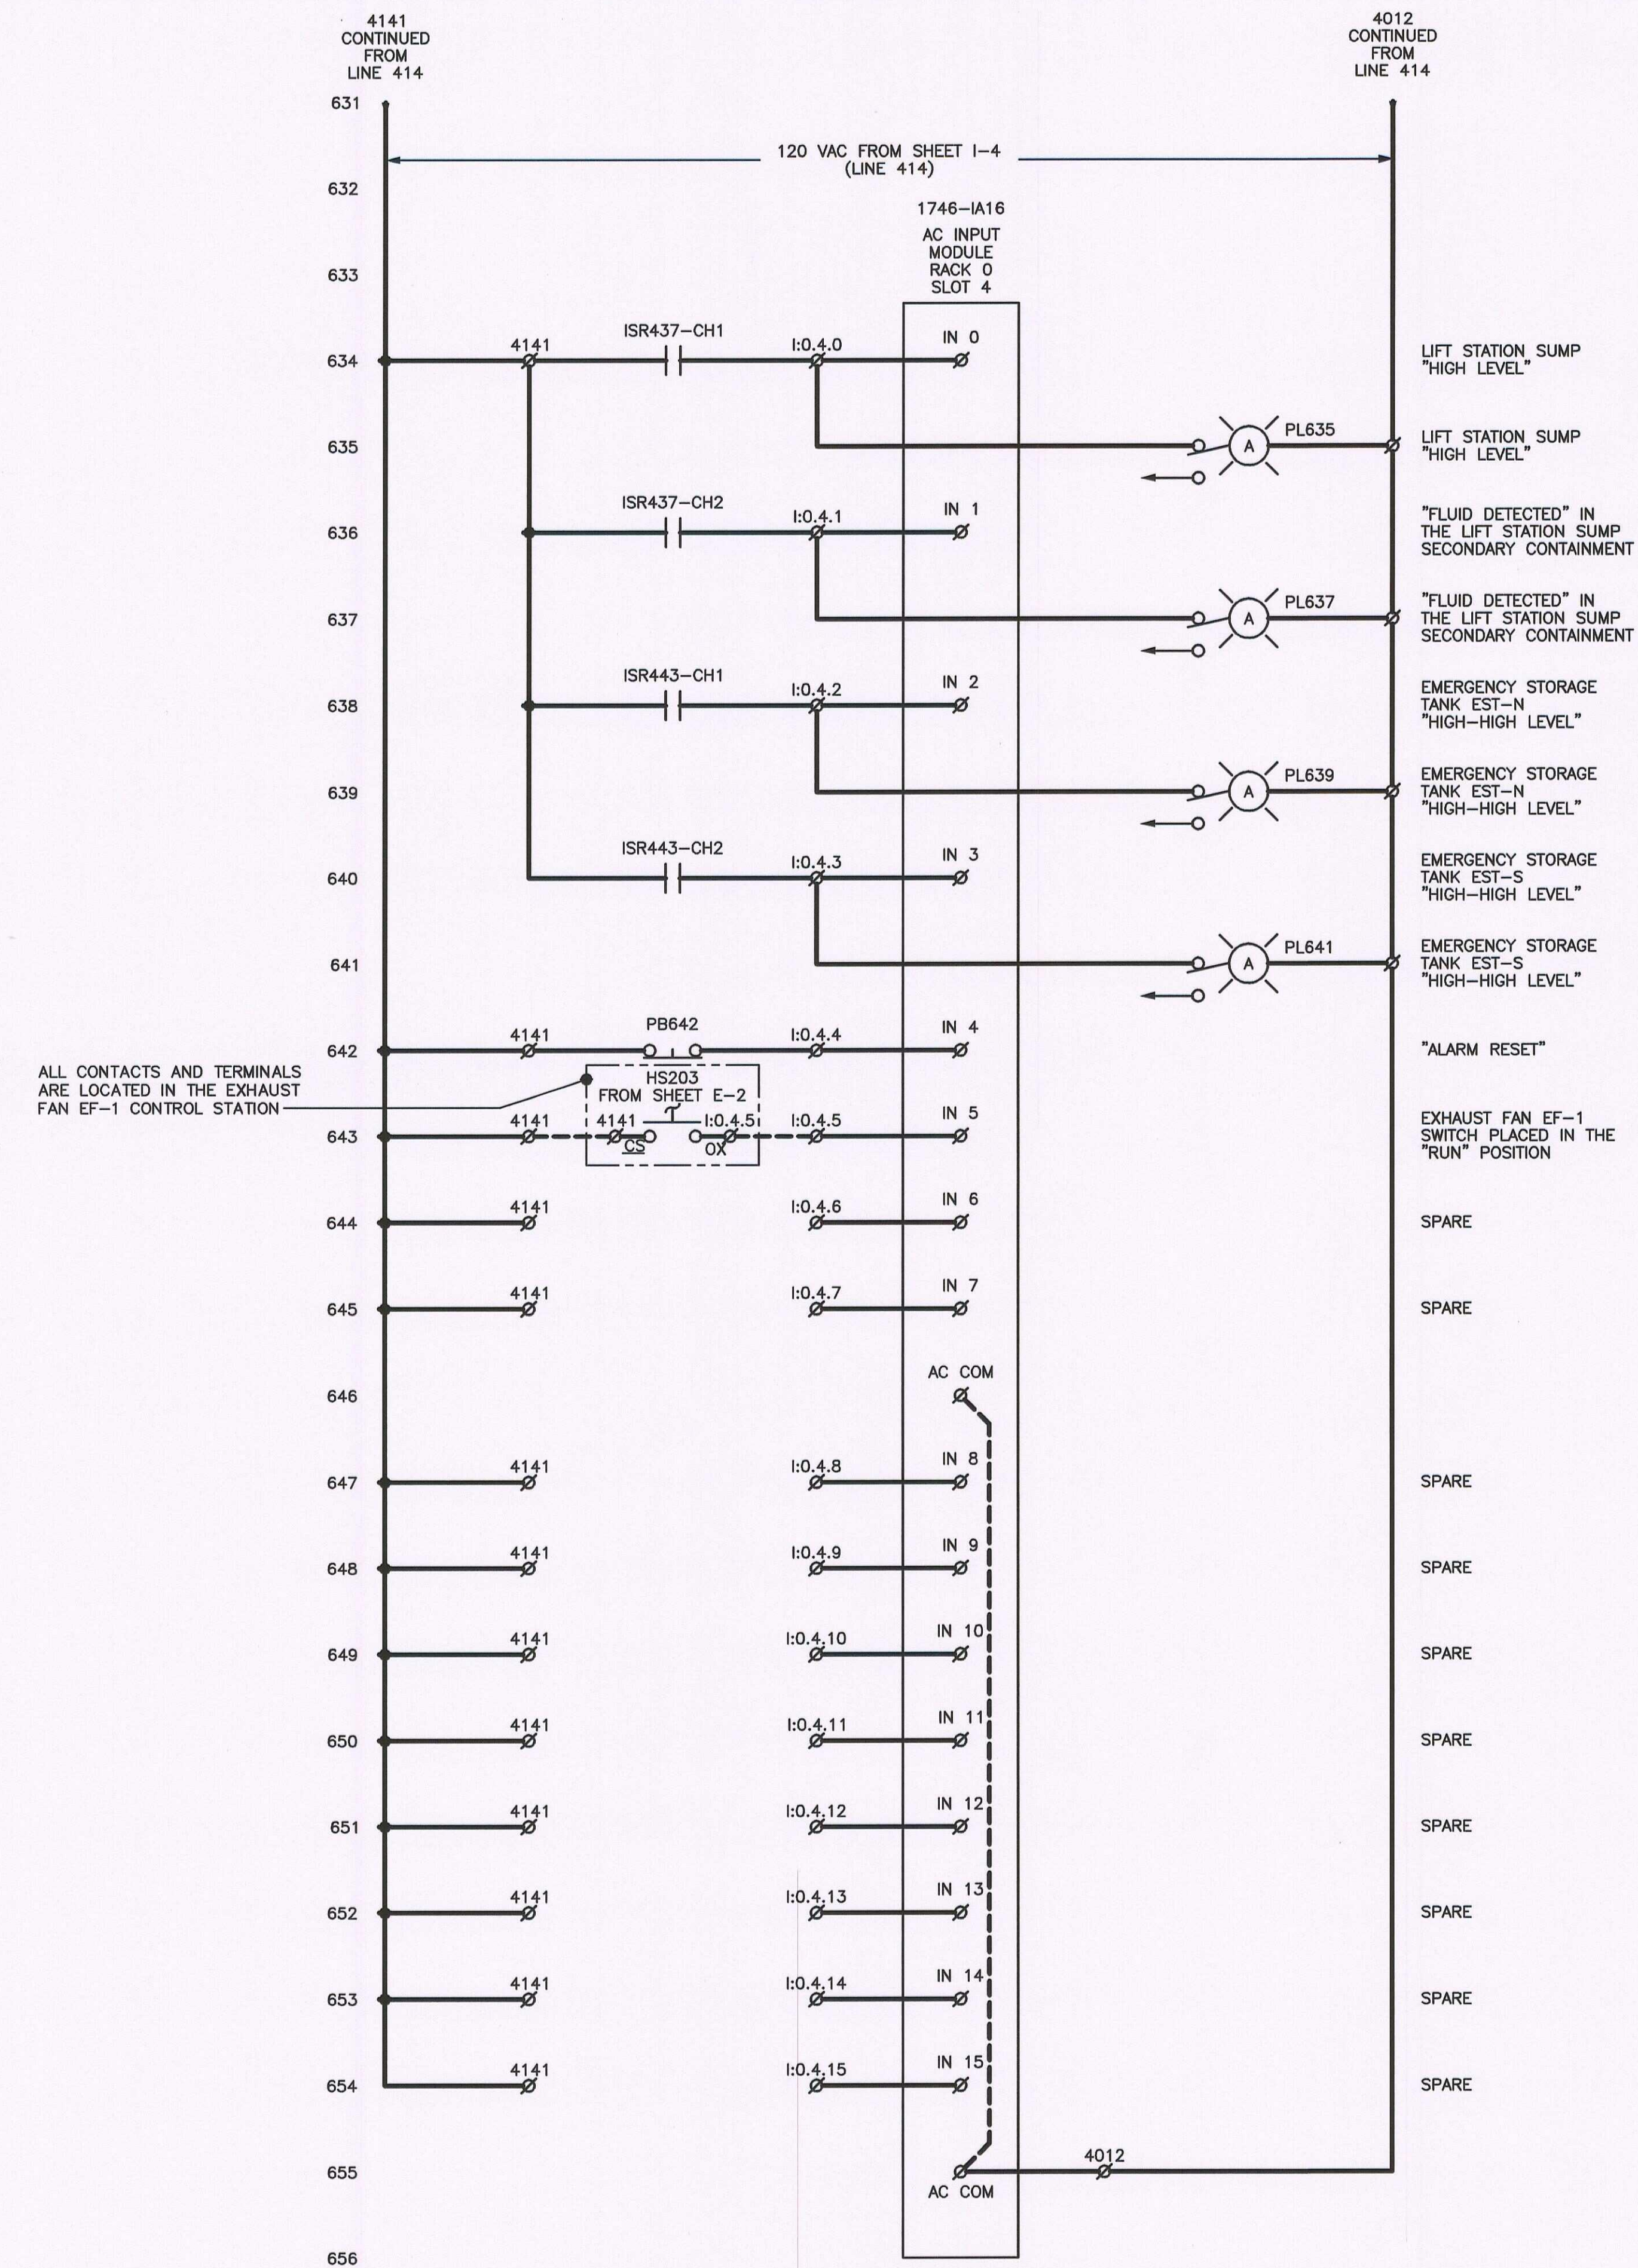


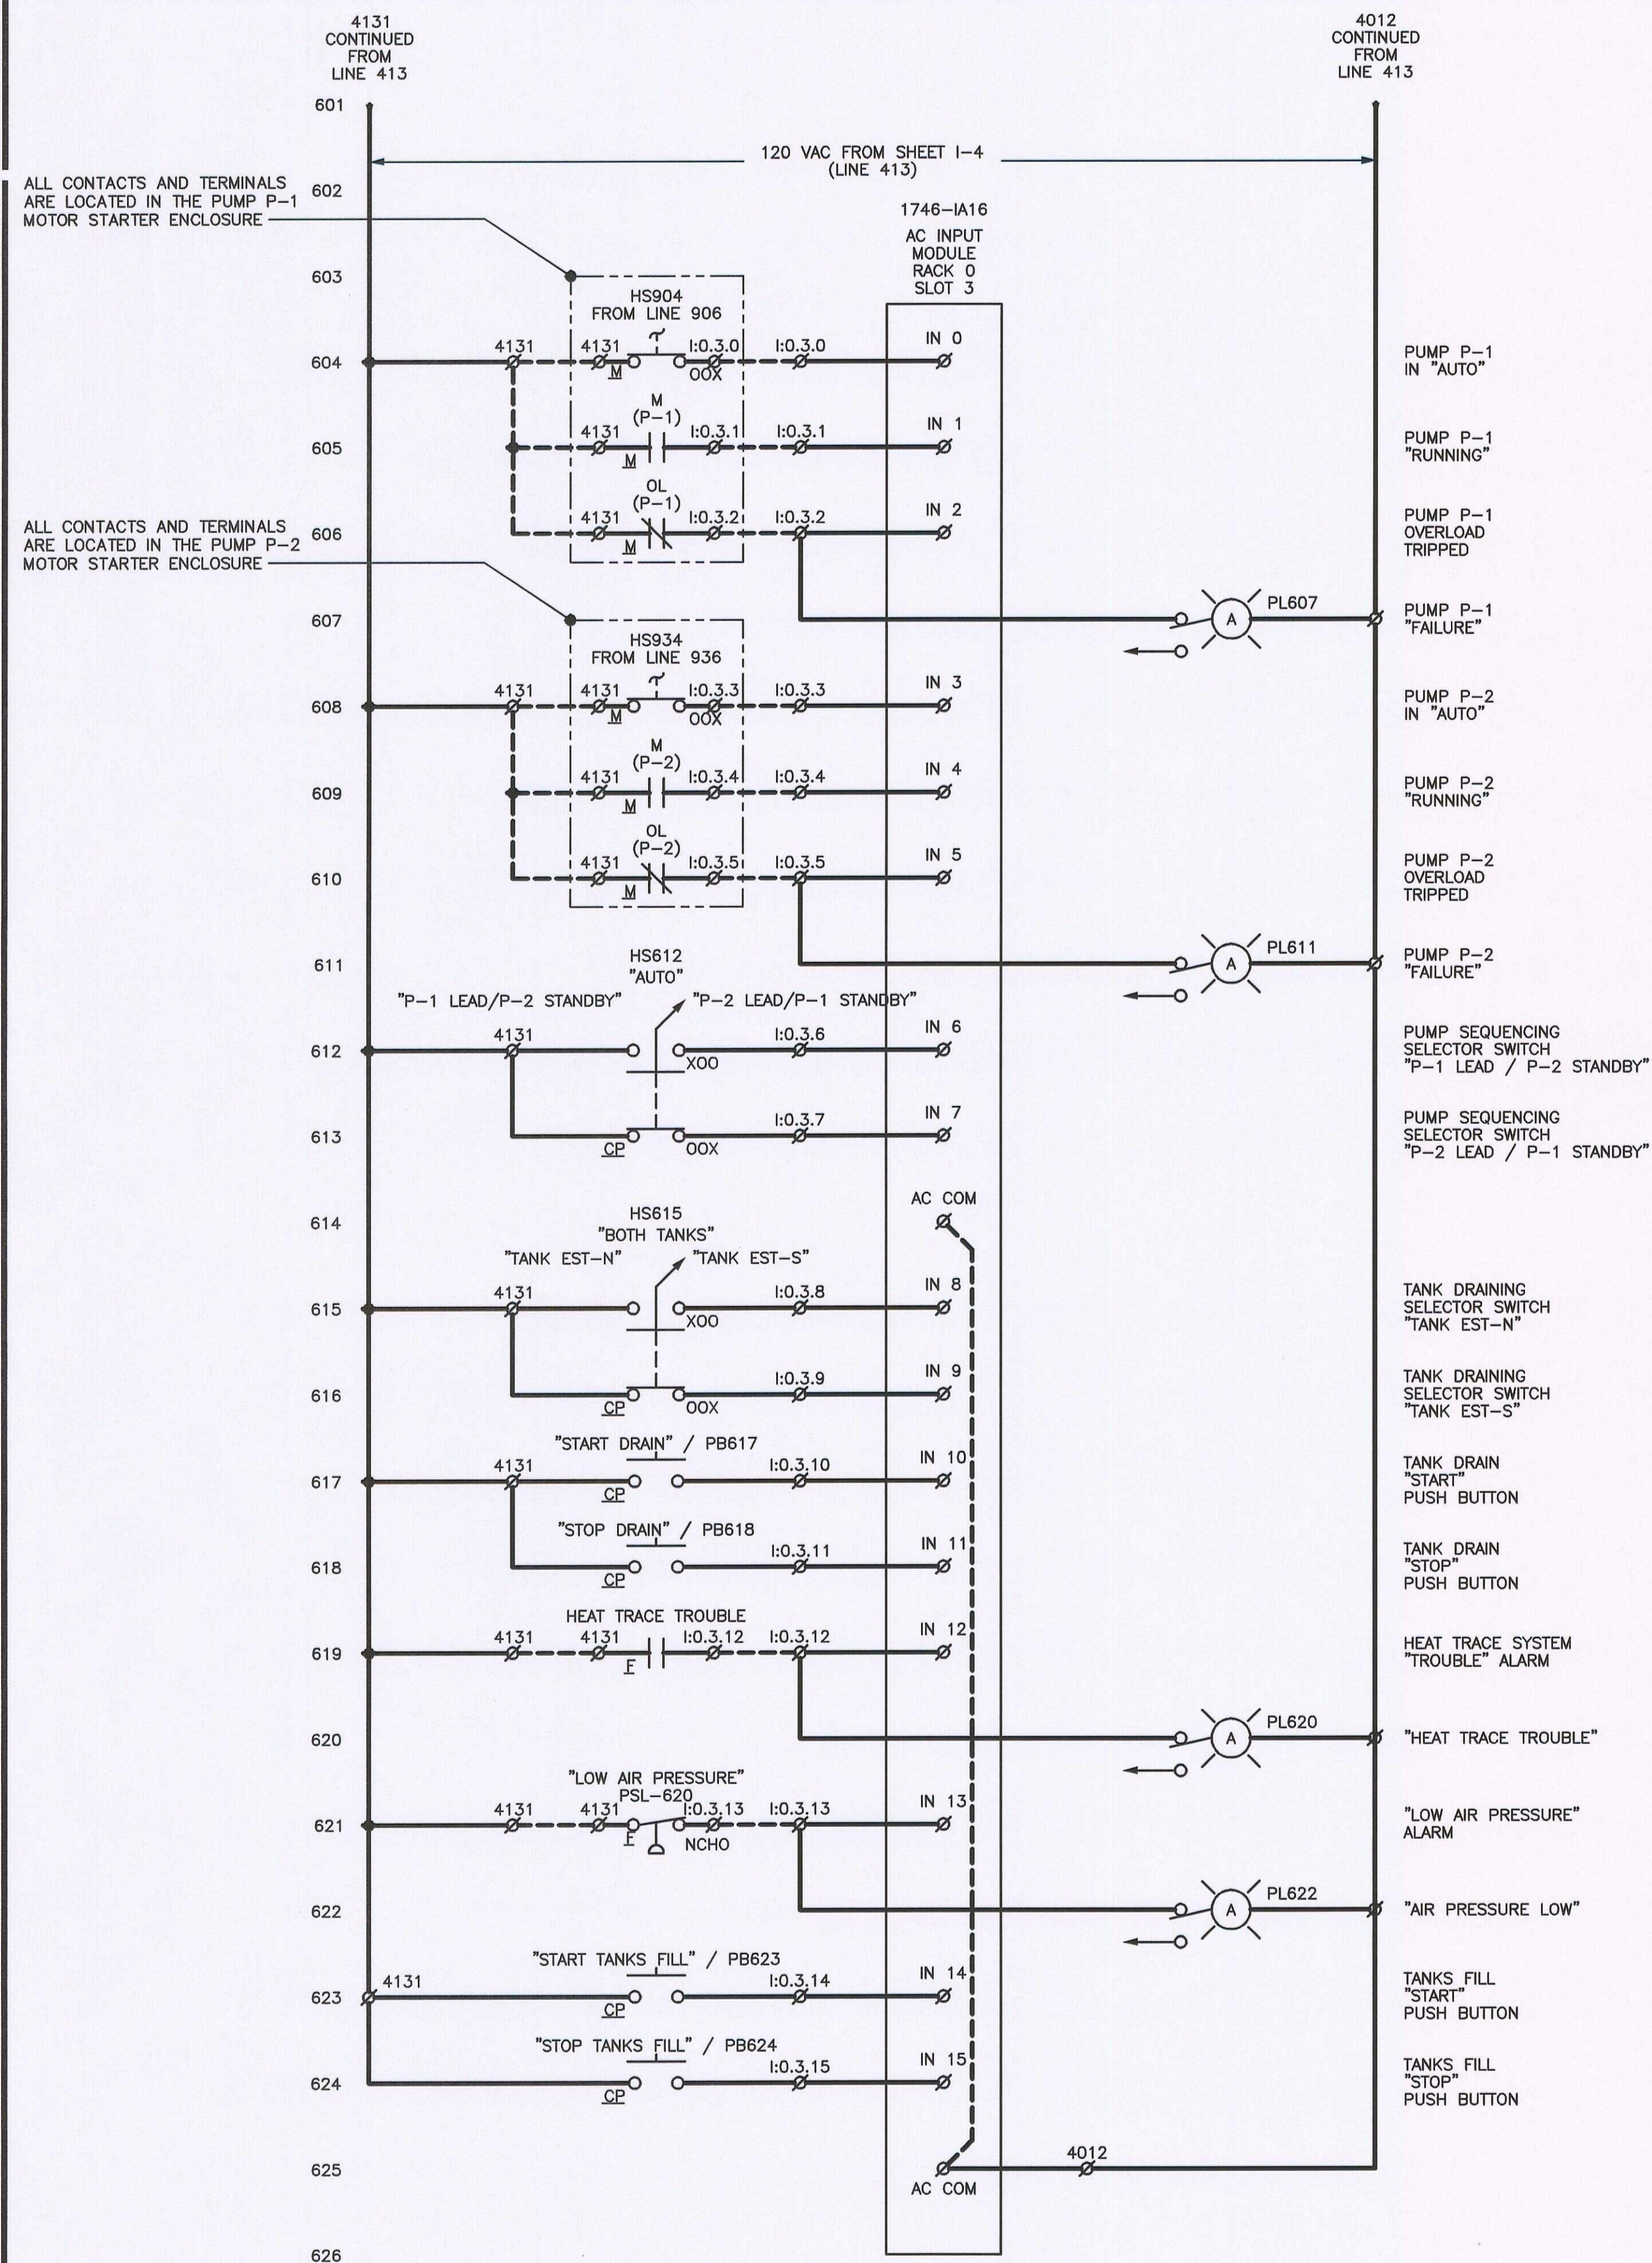

Western Refining

HRC

HUBBELL, ROTH & CLARK, INC.
Consulting Engineers

555 HULET DRIVE
BLOOMFIELD HILLS, MICH. P.O. BOX 824
48303 - 0824

PHONE: (248) 454-6300
FAX (1st Floor): (248) 454-6312
FAX (2nd Floor): (248) 338-2592
WEB SITE: <http://www.hrc-engr.com>

DATE	ADDITIONS AND/OR REVISIONS
06-18-08	NMOC
05-28-08	OWNER REVIEW
04-10-08	OWNER REVIEW

DESIGNED T.W.H.
DRAWN T.W.H.
CHECKED K.L.C.
APPROVED M.A.O.

EDWARD L. COTE
NEW MEXICO
18022
PROFESSIONAL ENGINEER

WESTERN REFINING - GALLUP

SANITARY WASTEWATER LIFT STATION

JAMESTOWN NEW MEXICO 87347

INSTRUMENTATION & CONTROLS
LIFT STATION CONTROL PANEL
PLC I/O WIRING DIAGRAM

HRC JOB NO. 20070465	SCALE NONE
DATE JANUARY 2008	SHEET NO. I-6

© 2008 Hubbell, Roth and Clark, Inc. All Rights Reserved

GW - 32

Maps