



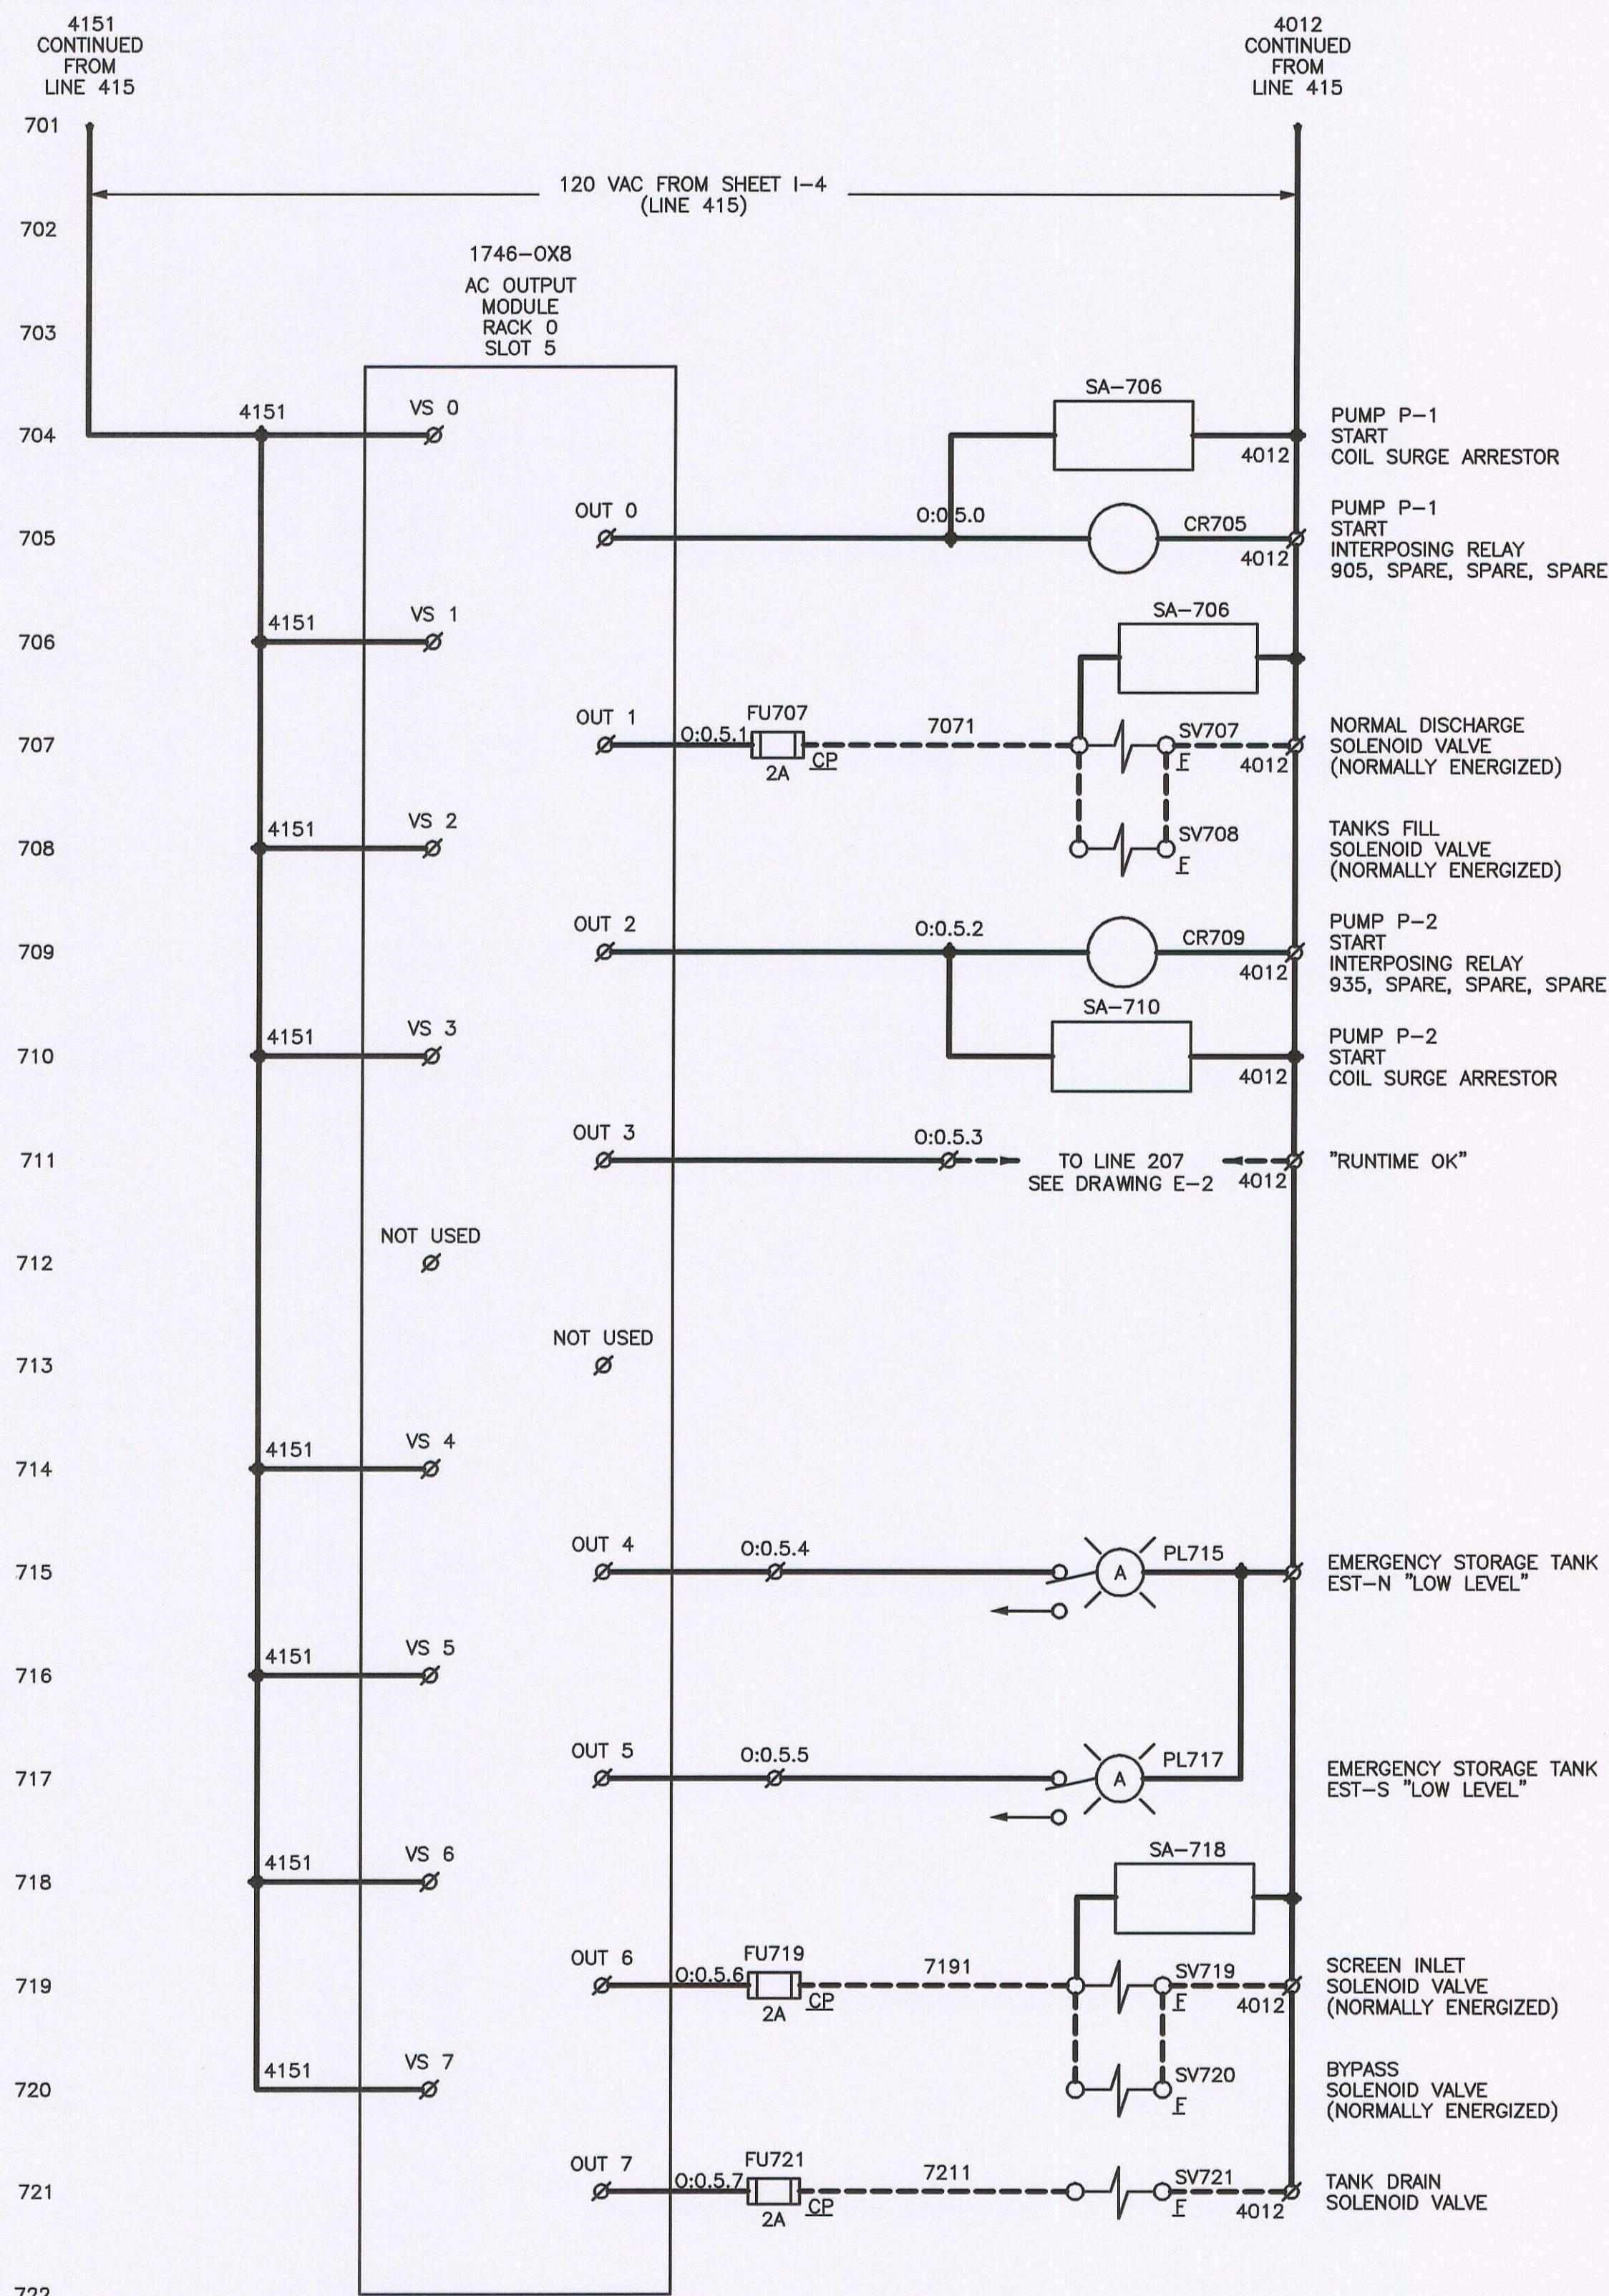

120VAC DISCRETE OUTPUT WIRING DIAGRAM

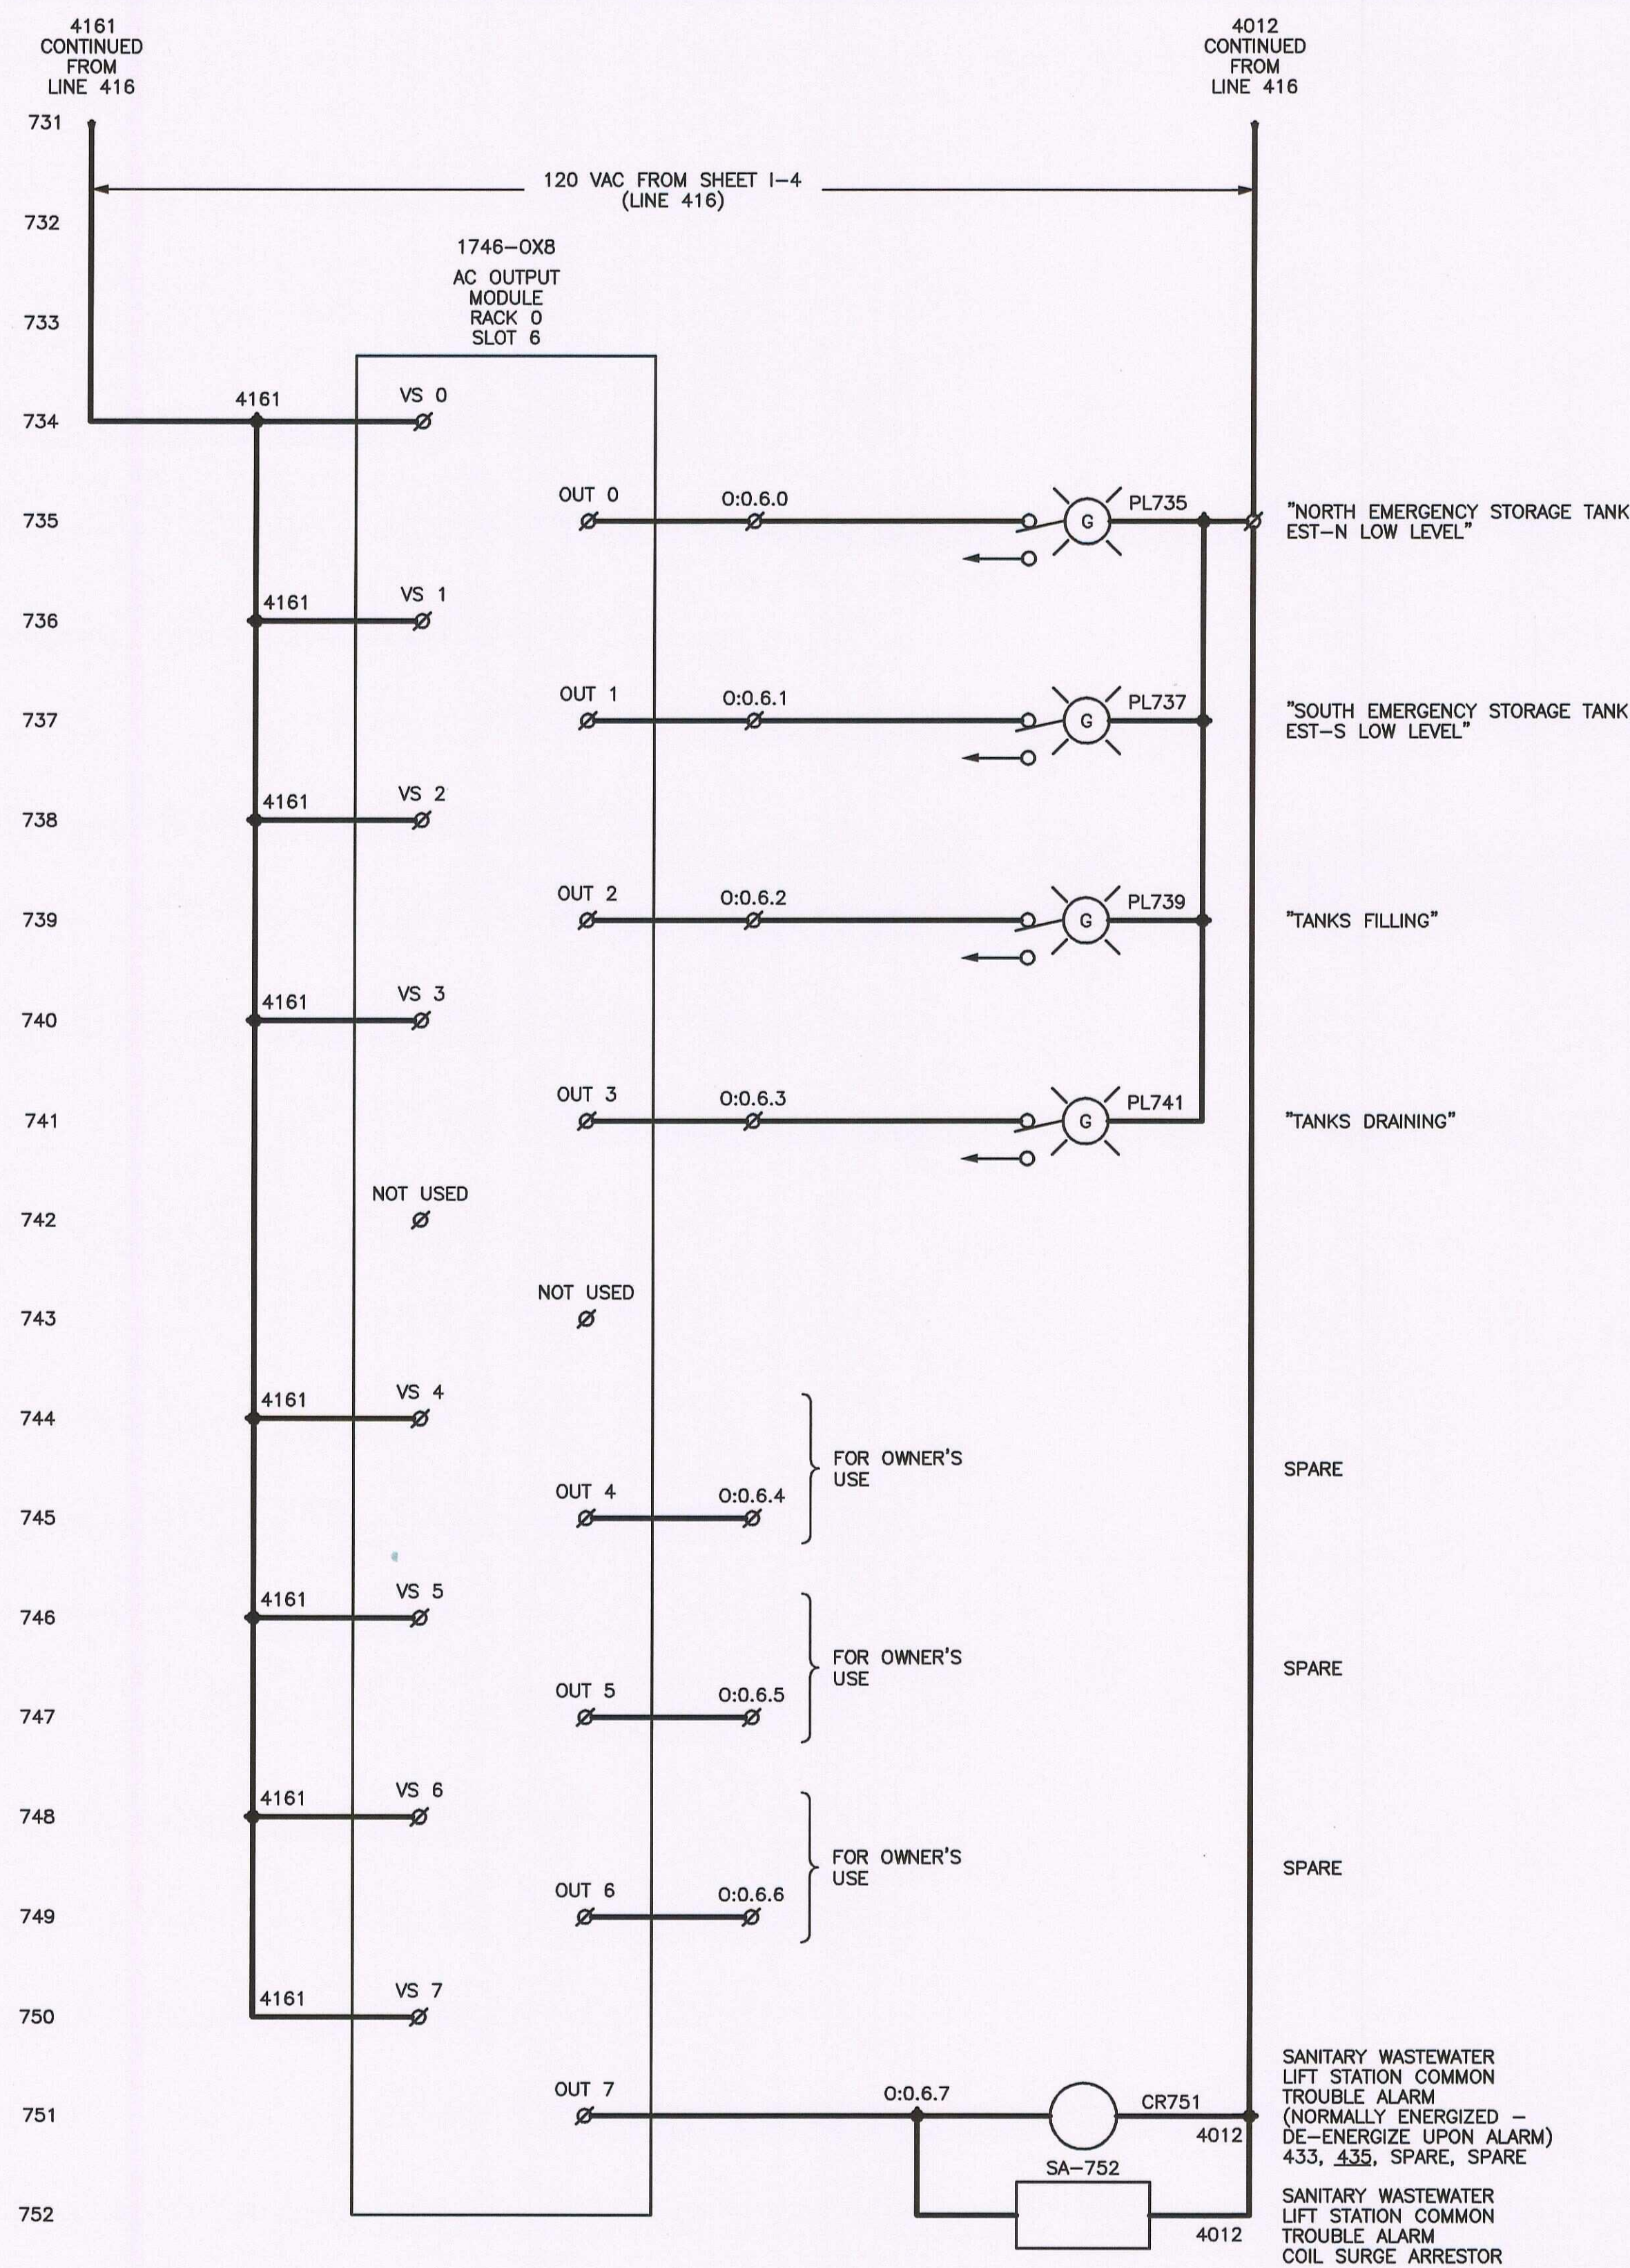

120VAC DISCRETE OUTPUT WIRING DIAGRAM

Western Refining


HRC

HUBBELL, ROTH & CLARK, INC
Consulting Engineers

555 HULEY DRIVE
BLOOMFIELD HILLS, MICH. P.O. BOX 824
48303 - 0824

PHONE: (248) 454-6300
FAX (1st Floor): (248) 454-6312
FAX (2nd Floor): (248) 338-2592
WEB SITE: <http://www.hrc-engr.com>

06-18-08	NMOCD
05-28-08	OWNER REVIEW
04-10-08	OWNER REVIEW
DATE	ADDITIONS AND/OR REVISIONS
DESIGNED	T.W.H.
DRAWN	T.W.H.
CHECKED	K.L.C.
APPROVED	M.A.O.

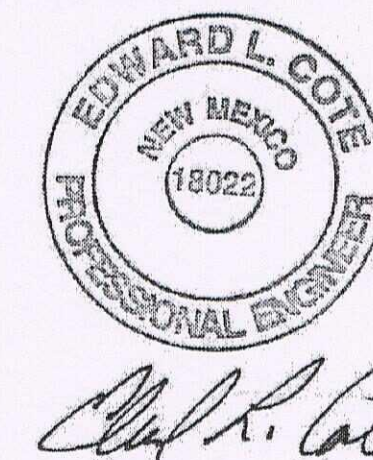

WESTERN REFINING - GALLUP

SANITARY
WASTEWATER
LIFT STATION

JAMESTOWN NEW MEXICO 87347

INSTRUMENTATION & CONTROLS
LIFT STATION CONTROL PANEL
PLC I/O WIRING DIAGRAM

HRC JOB NO. 20070465	SCALE NONE
DATE JANUARY 2008	SHEET NO. 1-7

© 2008 Hubbell, Roth and Clark, Inc. All Rights Reserved

GW - 32

Maps