


GW-021

FIG. 2. PLOT MAP

DATE:
2009 DP APP Submittal

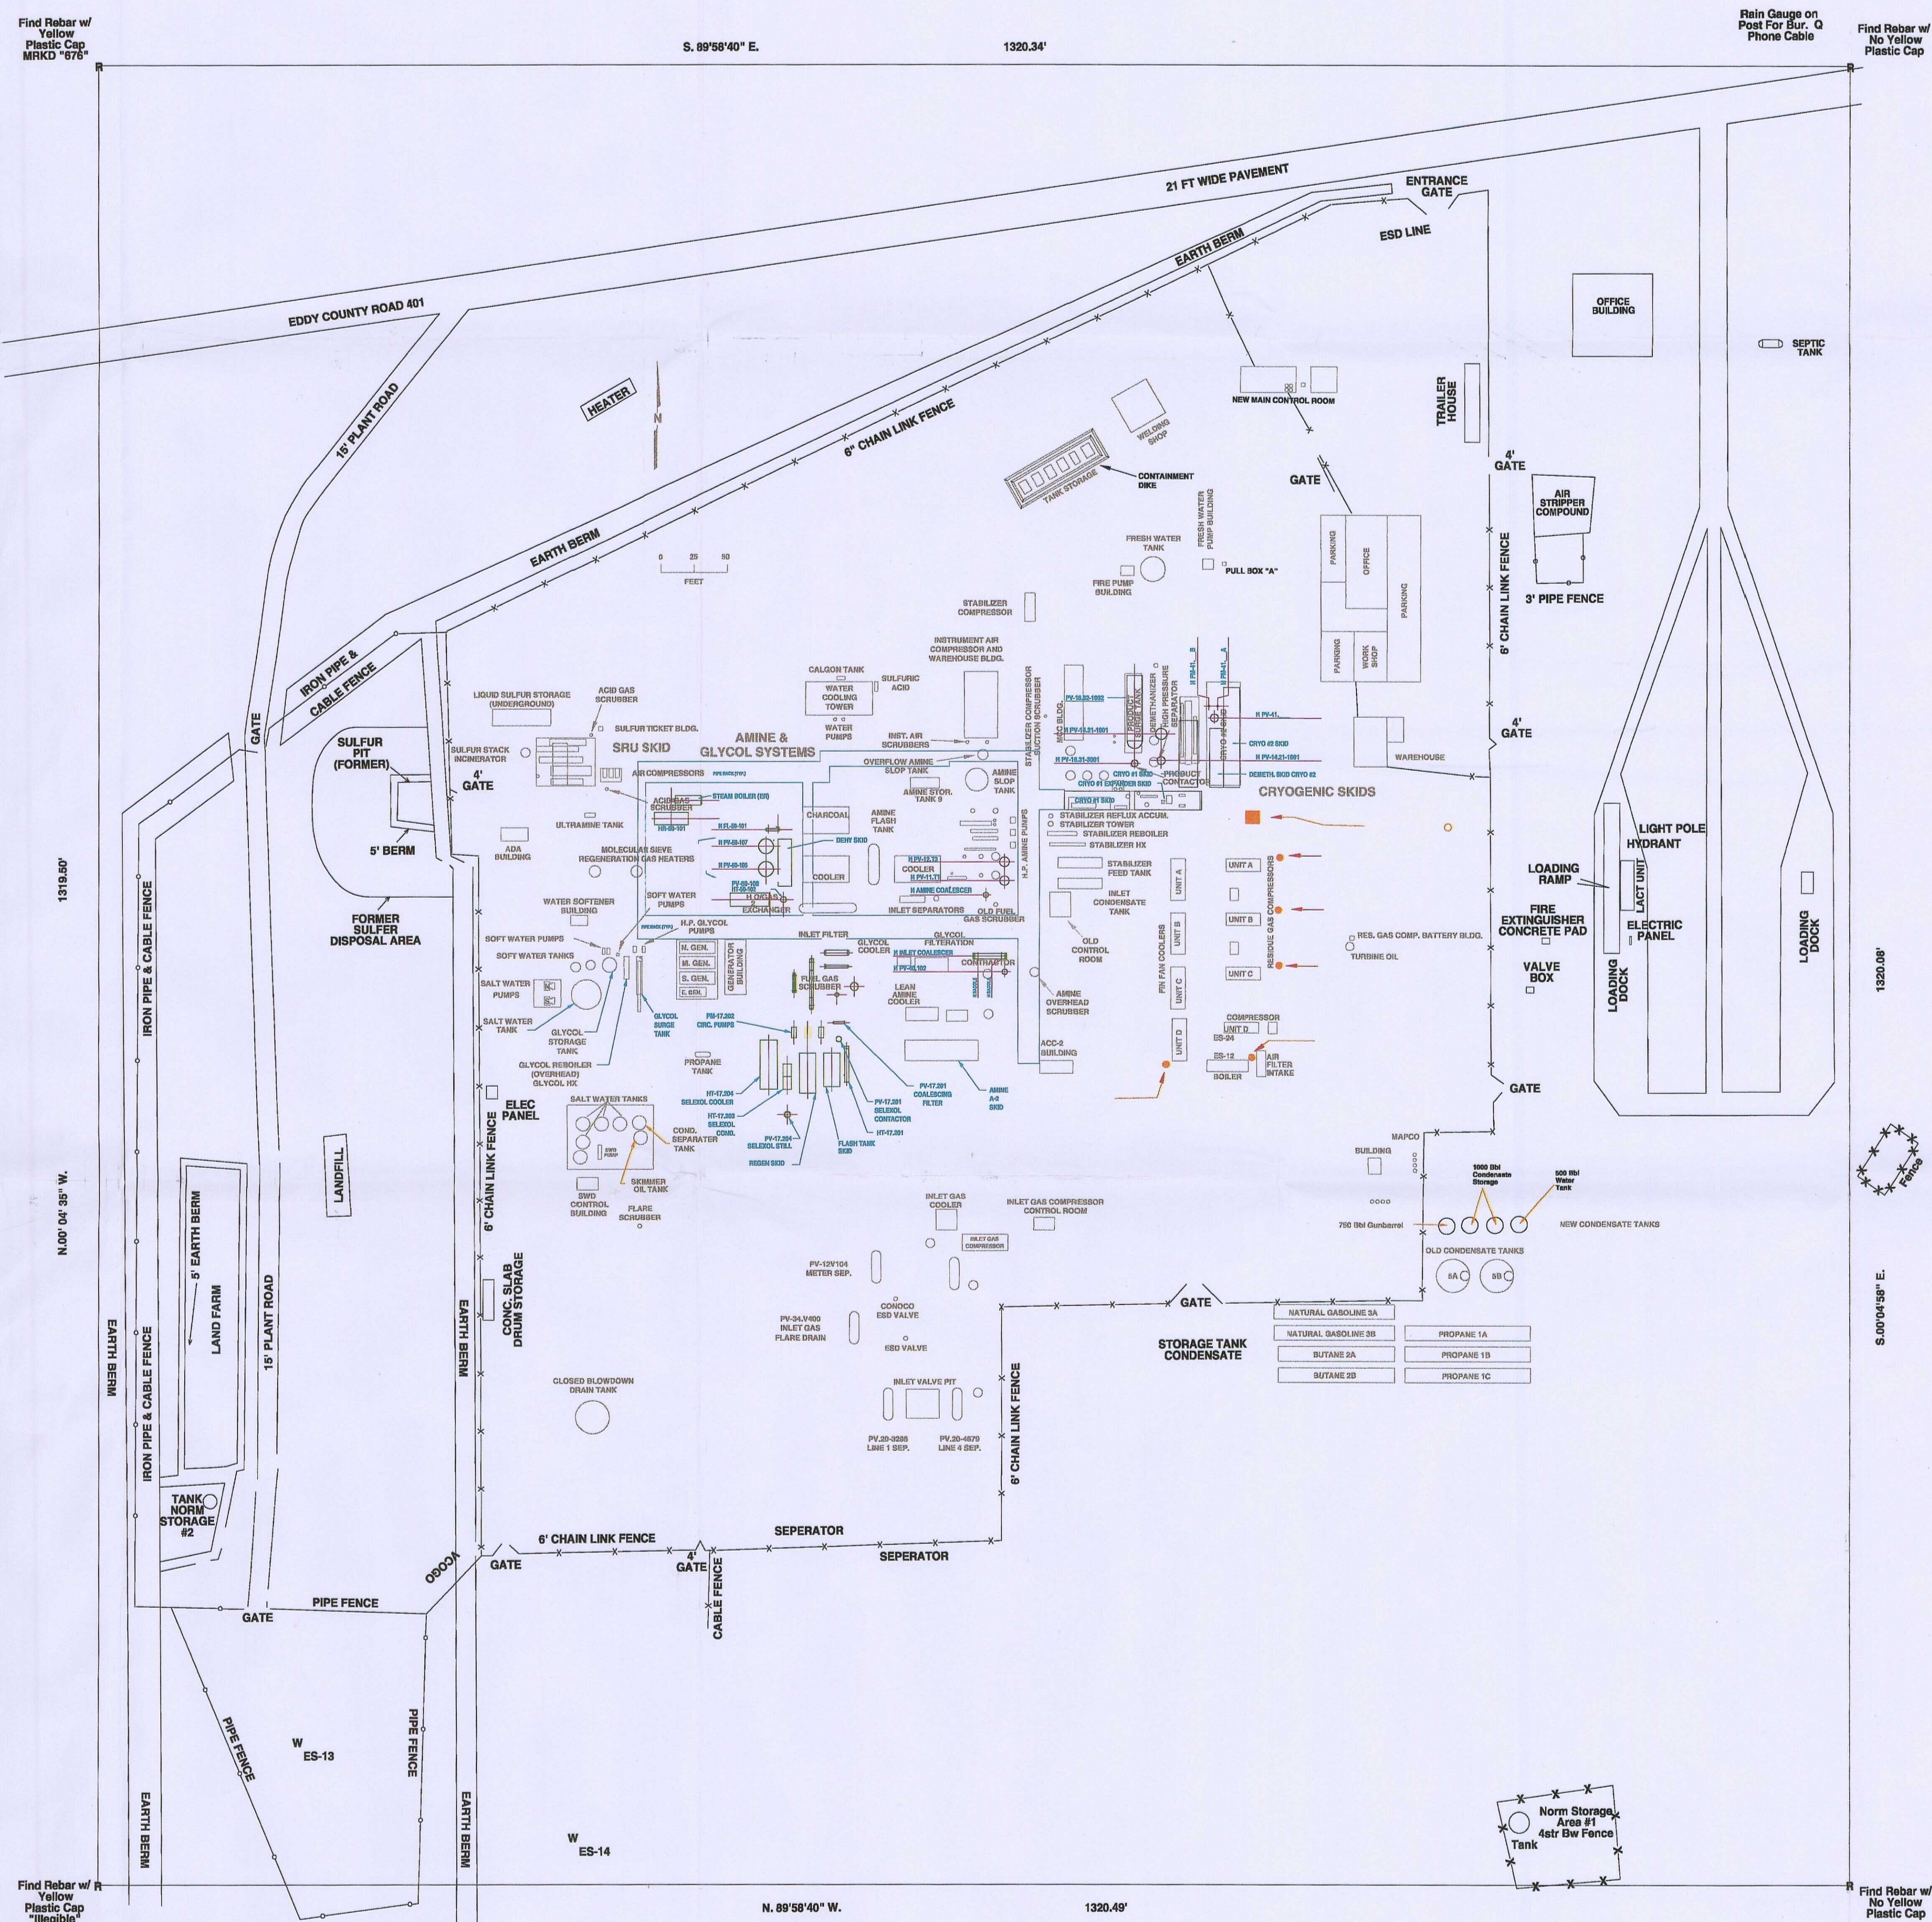

Marathon Oil Company		Houston, Texas	
DATE	BY	DATE	BY
01/10/09	JLB	01/10/09	JLB
01/10/09	WBR	01/10/09	WBR
01/10/09	QH	01/10/09	QH
01/10/09	DBL	01/10/09	DBL
01/10/09	WBR	01/10/09	WBR
FIGURE 2 INDIAN BASIN GAS PLANT PLOT PLAN		SCALE: AS SHOWN DATE: 3-28-08 DRAWN BY: MICHAEL REED CHECKED BY: WANDA RUTAN APPROVED BY: IBGPPP	