


GW - 001

PERMITS,
RENEWALS,
& MODS
APPLICATION
MAPS

March 1984

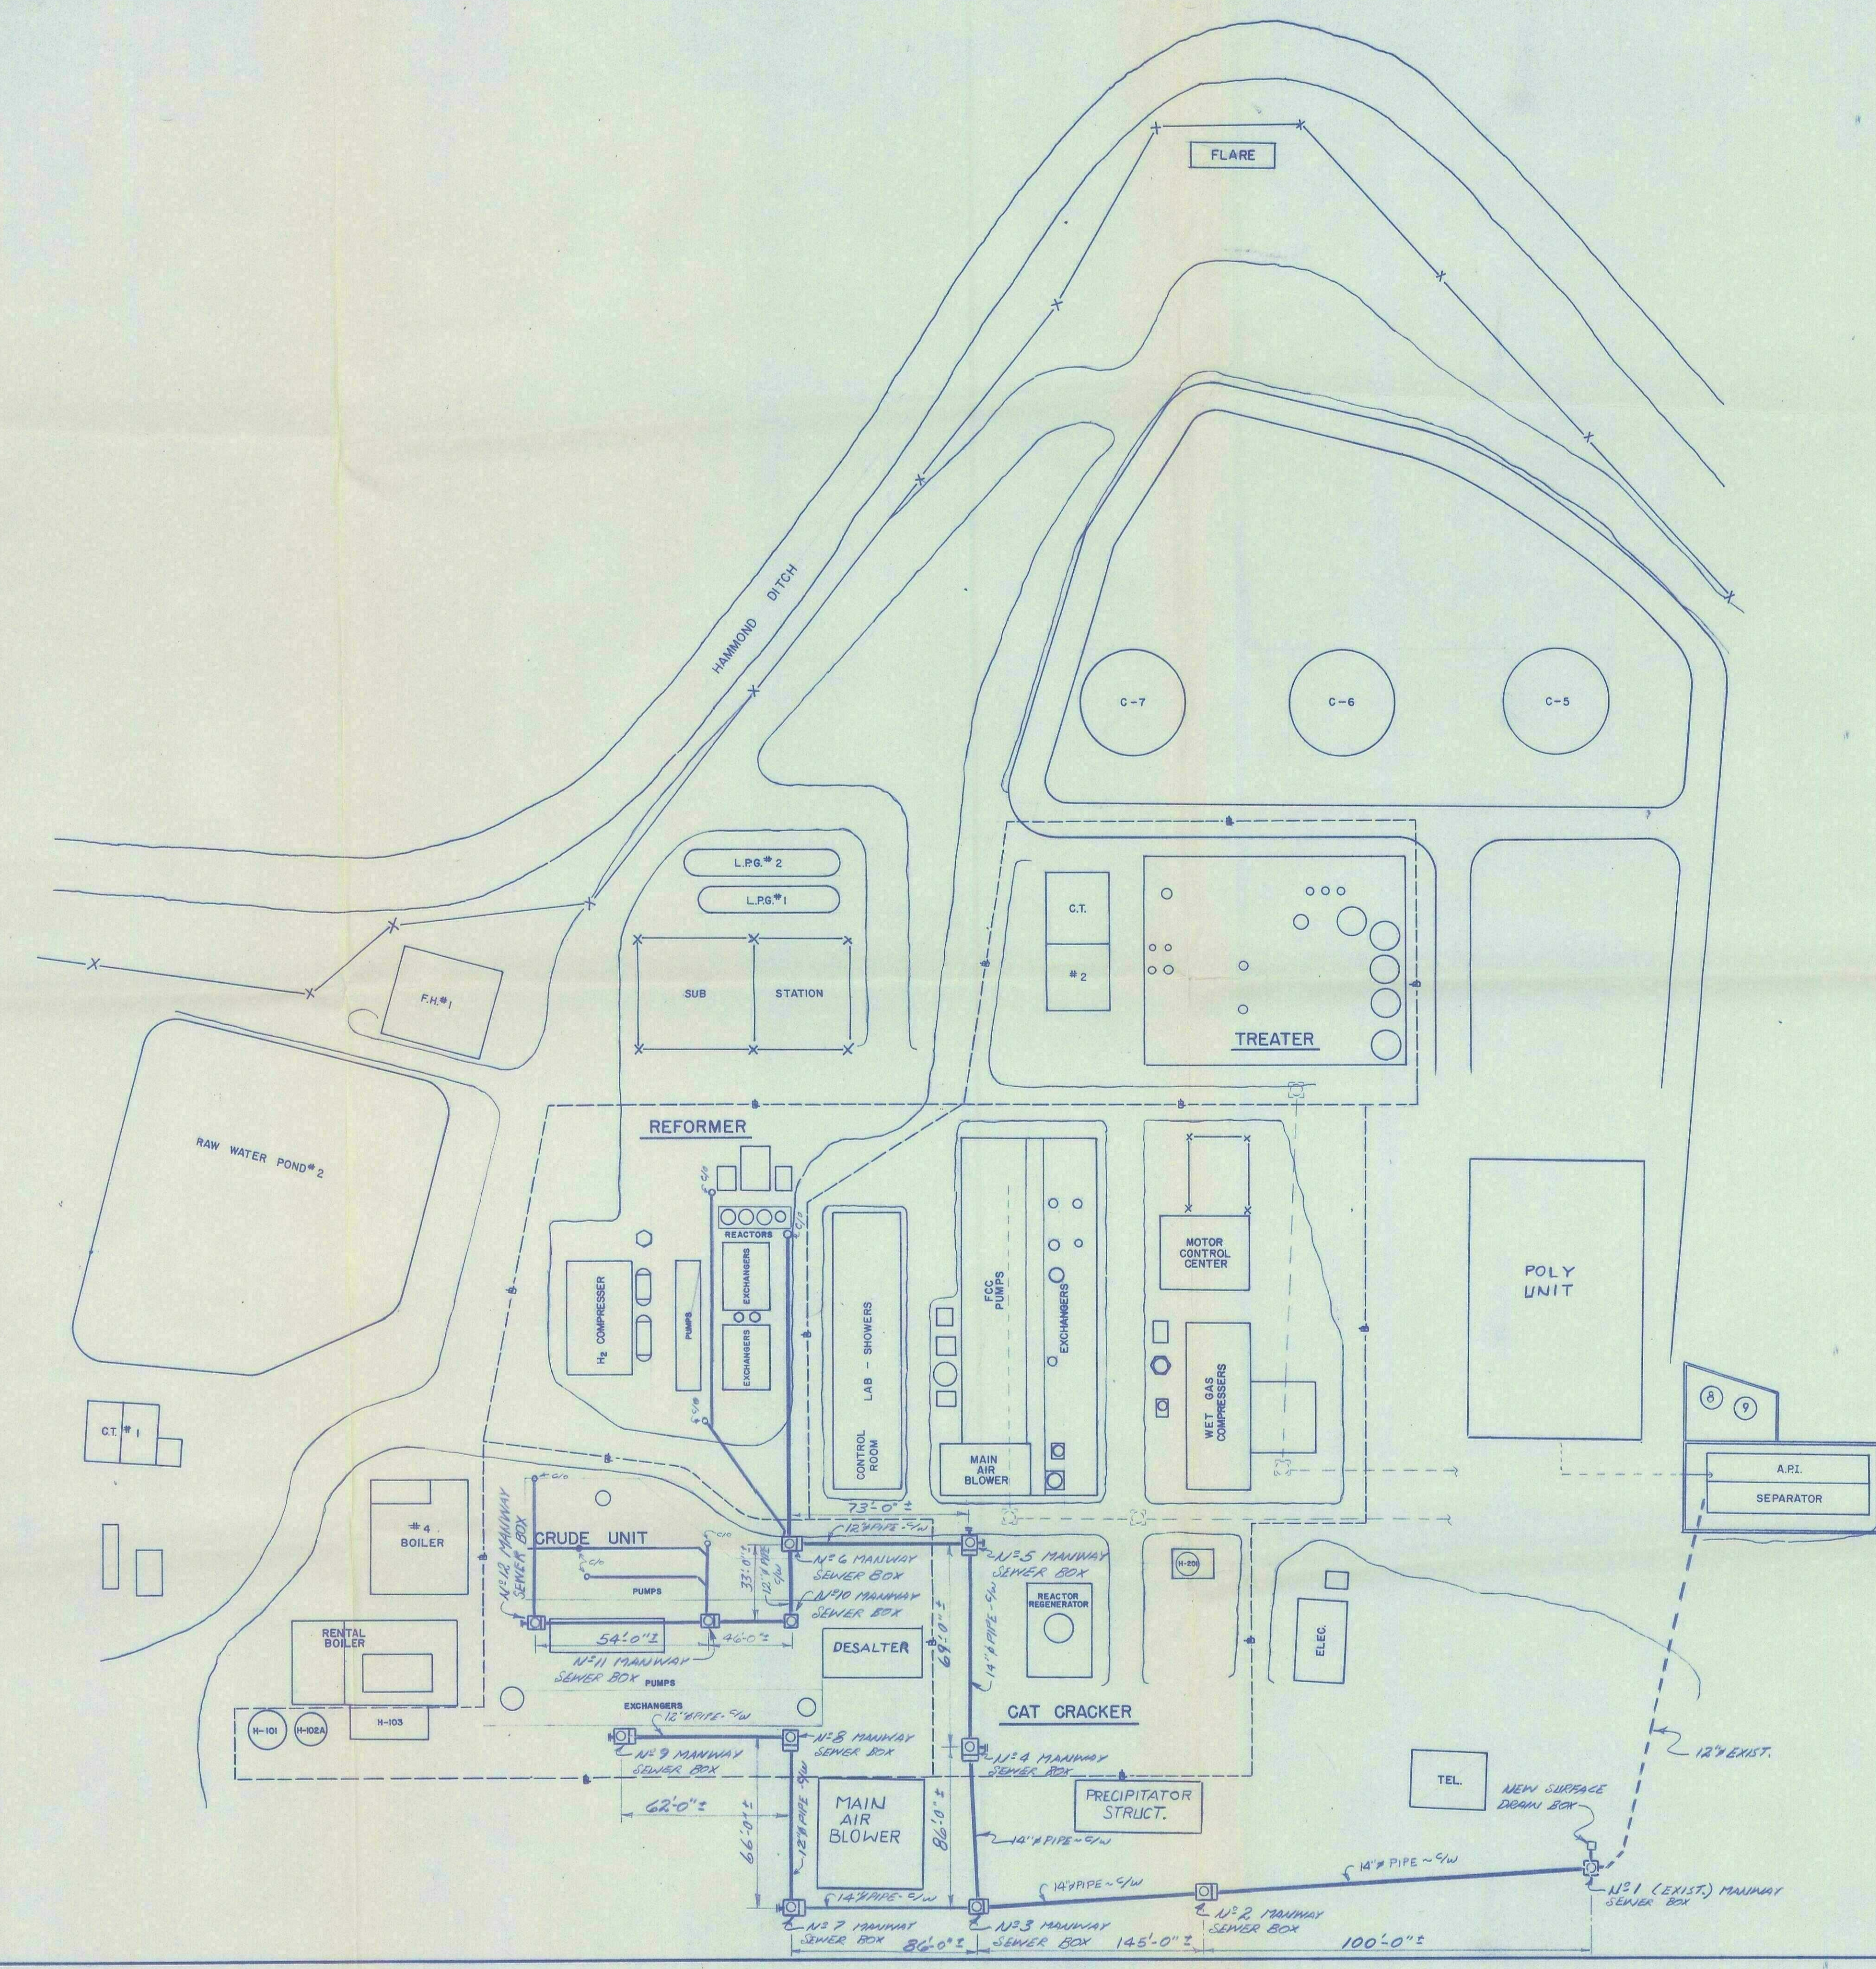

NOTE:
1. SEWER SYSTEM DWG. PACKAGE - DWG'S N-1
D-43-900-001 THRU - 010.

LEGEND
UNIT BATTERY LIMITS
CAT CRACKER UNIT NAME

RECEIVED
MAR - 7 1984
OIL CONSERVATION DIVISION
SANTA FE

Plateau ALBUQUERQUE			
BLOOMFIELD		ROOSEVELT	
PLANT SEWER SYSTEM NEW SEWER MANWAY BOX & MAIN LINE ROUTING LAYOUT			
DRAWN BY	J.W.	DATE	11-23-81
CHECKED BY	G.R.	SCALE	1" = 40'
DRAWING NUMBER		D-43-900-003	
REVISION RECORD		DR. CK.	