
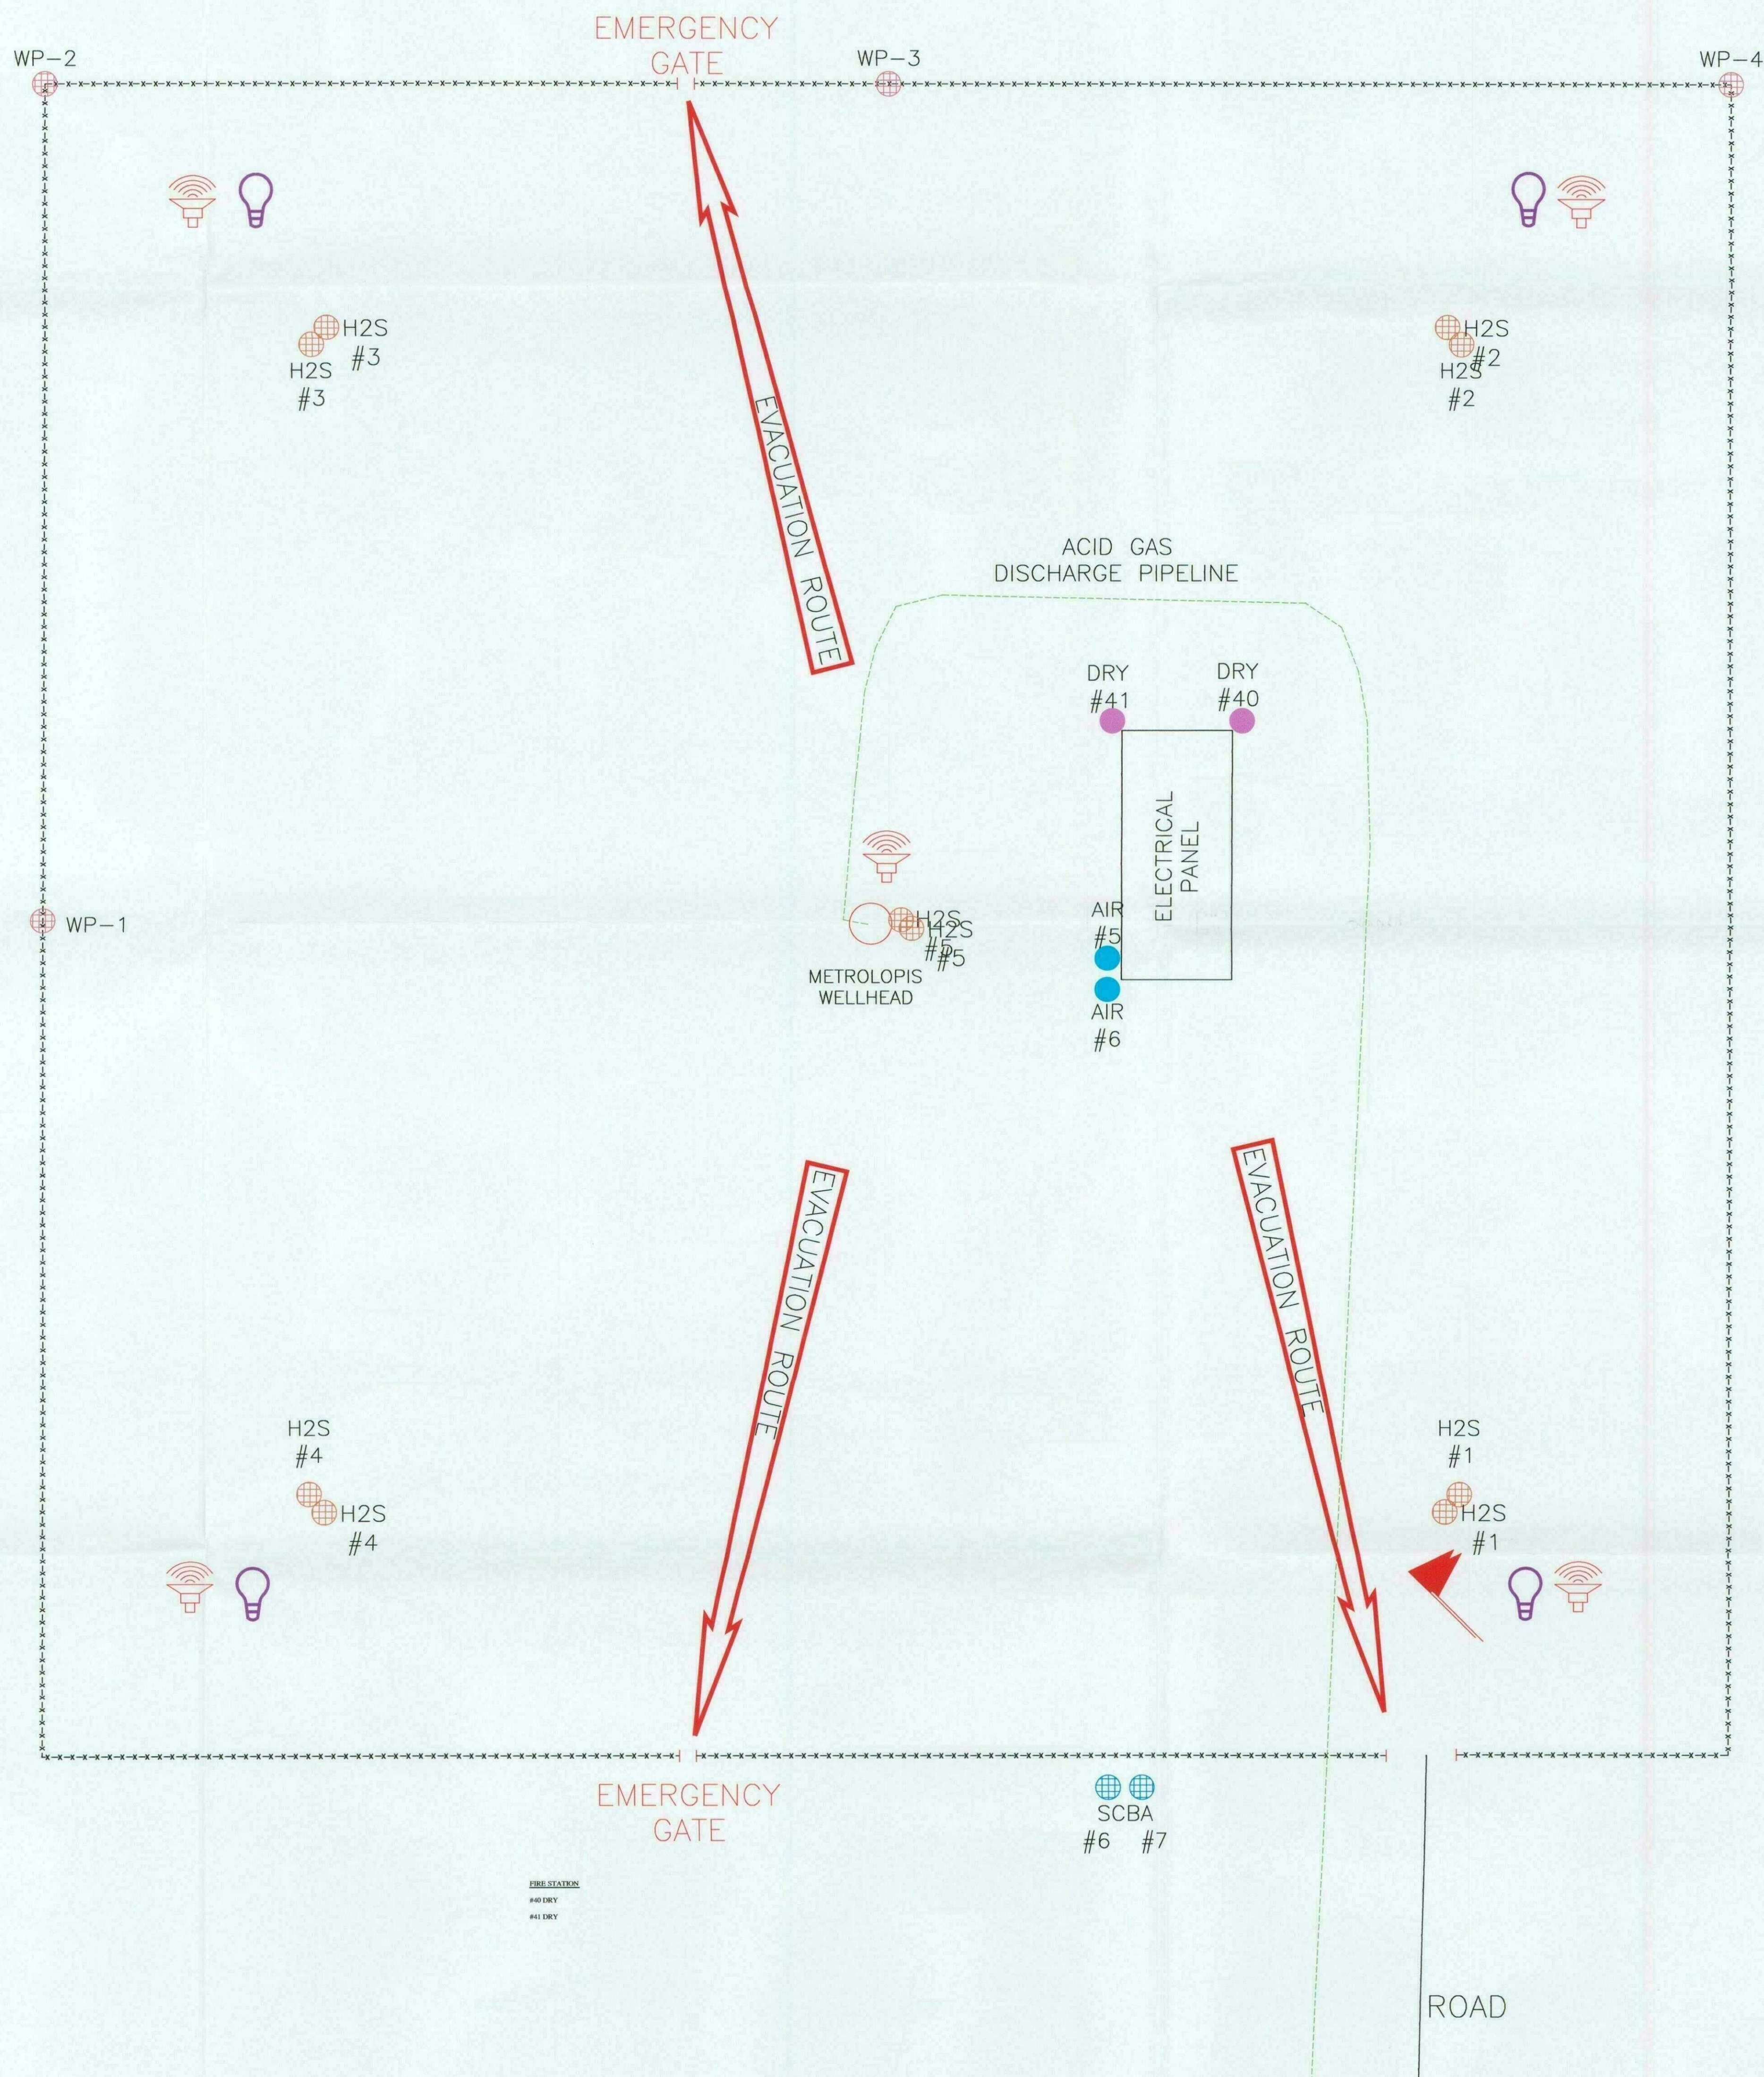


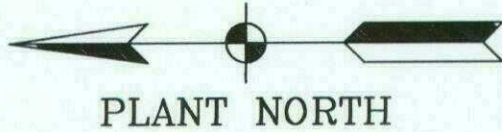

PROPOSED WELL SITE			
FENCE LINE AUDIBLE H ₂ S MONITORS			
BREATHING AIR		H₂S DETECTION	
● ESCAPE PACK		#1 SOUTHWEST	
● SCBA		#2 SOUTHEAST	
FIRE EXTINGUISHER		#3 NORTHEAST	
● #40 DRY		#4 NORTHWEST	
● #41 DRY		#5 WELLHEAD	
WIND SOCK		H₂S ALARM	LIGHTS
●		●	●
SECURITY FENCE		AGAVE ENERGY COMPANY	
□		105 South Fourth Street, Artesia, New Mexico 88210	
		AGAVE DAGGER DRAW	
		GAS PROCESSING PLANT	
		Metropolis	
		Disposal Well	
DRAFTING: TWH	DATE: 11/24/09	STATE: NEW MEXICO	
CHK: JK	DATE: 4/09/10	COUNTY: EDDY	
APPROVED: JK	DATE: 4/09/10	SECTION: 25	
GPS: TWH-SF	DATE: 11/24/09	TOWNSHIP: 18S	
SIZE: ANSI F	SCALE: N/A	RANGE: 25E	PRINTED: 4/09/10 SHEET 6 OF 6