

OIL CONSERVATION DIVISION

DISTRICT I
P.O. Box 1980, Hobbs, NM 88240

P.O. Box 2088
Santa Fe, New Mexico 87504-2088

DISTRICT II
P.O. Drawer DD, Artesia, NM 88210



DISTRICT III
1000 Rio Brazos Rd., Artec, NM 87410

WELL LOCATION AND ACREAGE DEDICATION PLAT

All Distances must be from the outer boundaries of the section

Operator Maralo, Inc.			Lease West Corbin 13 Fed.		Well No. 1
Unit Letter P	Section 13	Township 18 South	Range 32 East	County NMPM	Lea
Actual Footage Location of Well: 660 feet from the South line and 660 feet from the East line					
Ground Level Elev. 3833.0	Producing Formation Wolfcamp	Pool Corbin, South		Dedicated Acreage: 80 Acres	

- Outline the acreage dedicated to the subject well by colored pencil or hatchure marks on the plat below.
 - If more than one lease is dedicated to the well, outline each and identify the ownership thereof (both as to working interest and royalty).
 - If more than one lease of different ownership is dedicated to the well, have the interest of all owners been consolidated by communitization, unitization, force-pooling, etc.?
☒ Yes ☐ No If answer is "yes" type of consolidation Communitization
- If answer is "no" list of owners and tract descriptions which have actually been consolidated. (Use reverse side of this form necessary.)
- No allowable will be assigned to the well unit all interests have been consolidated (by communitization, unitization, forced-pooling, otherwise) or until a non-standard unit, eliminating such interest, has been approved by the Division.

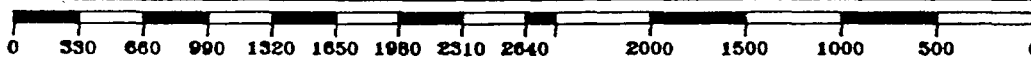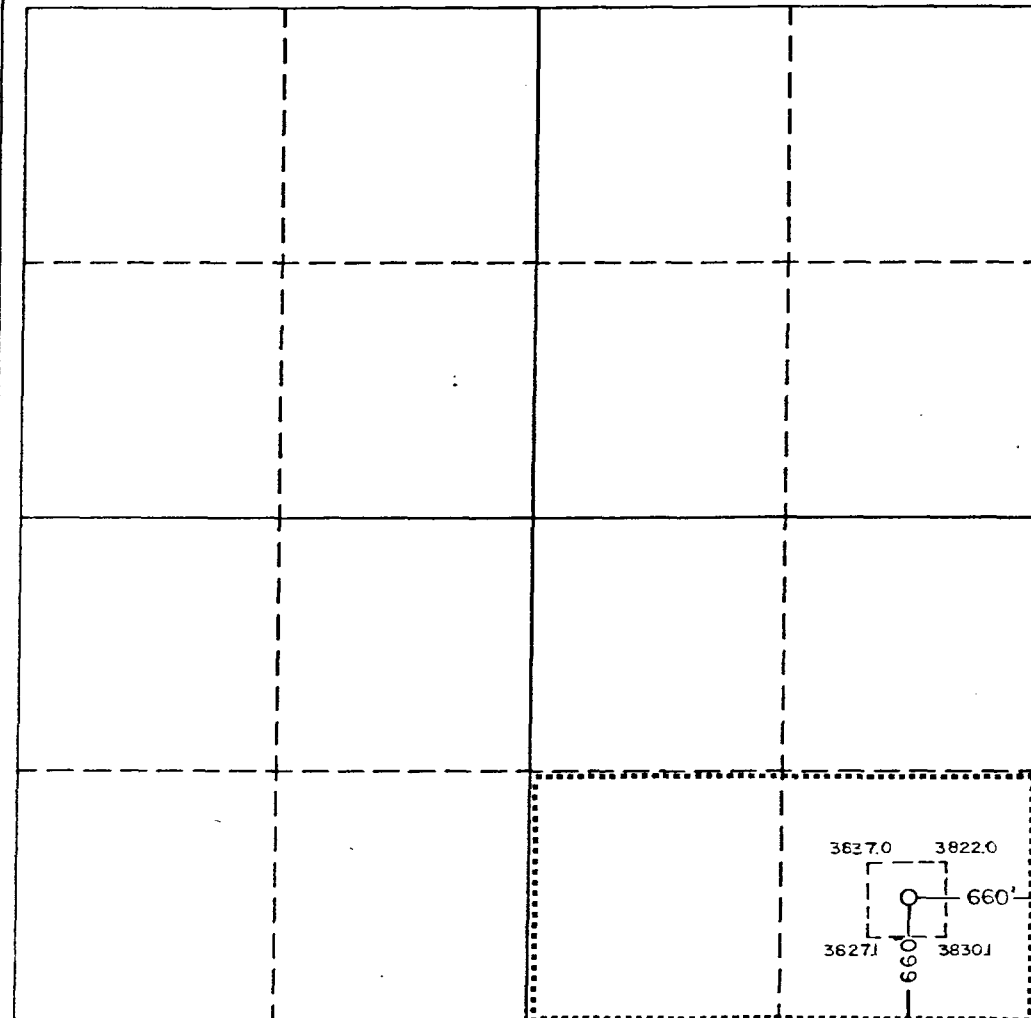

OPERATOR CERTIFICATION

I hereby certify the the information
contained herein is true and complete to the
best of my knowledge and belief.

Signature
Joe T. Janica
Printed Name
Joe T. Janica
Position
Agent for Maralo, Inc.
Company
Maralo, Inc.
Date
6/2/92

SURVEYOR CERTIFICATION

I hereby certify that the well location shown
on this plat was plotted from field notes of
actual surveys made by me or under my
supervision, and that the same is true and
correct to the best of my knowledge and
belief.

Date Surveyed
May 28, 1992
Signature & Seal of
Professional Surveyor
Gary L. Jones
GARY L. JONES
NEW MEXICO
PROFESSIONAL SURVEYOR
Certificate No. JOHN A. WEST, 878
RONALD L. JOHNSON, 3230
GARY L. JONES, 7877

W.O. No. 92-11-0734

OIL CONSERVATION DIVISION

P.O. Box 2088

Santa Fe, New Mexico 87504-2088

DISTRICT I

P.O. Box 1980, Hobbs, NM 88240

DISTRICT II

P.O. Drawer DD, Artesia, NM 88210

DISTRICT III

1000 Rio Brazos Rd., Aztec, NM 87410

WELL LOCATION AND ACREAGE DEDICATION PLAT


All Distances must be from the outer boundaries of the section

Operator MARALO, INC.			Lease CORBIN 13 FEDERAL A		Well No. 1
Unit Letter I	Section 13	Township 18 SOUTH	Range 32 EAST	NMPM	County LEA
Actual Footage Location of Well: 1830 feet from the SOUTH line and 660 feet from the EAST line					
Ground Level Elev. 3837.4'	Producing Formation DELAWARE		Pool CORBIN, WEST		Dedicated Acreage: 40 Acres

1. Outline the acreage dedicated to the subject well by colored pencil or hachure marks on the plat below.
2. If more than one lease is dedicated to the well, outline each and identify the ownership thereof (both as to working interest and royalty).
3. If more than one lease of different ownership is dedicated to the well, have the interest of all owners been consolidated by communitization, unitization, force-pooling, etc.?
☐ Yes ☐ No If answer is "yes" type of consolidation _____

If answer is "no" list of owners and tract descriptions which have actually been consolidated. (Use reverse side of this form necessary.)

No allowable will be assigned to the well unit all interests have been consolidated (by communitization, unitization, forced-pooling, otherwise) or until a non-standard unit, eliminating such interest, has been approved by the Division.

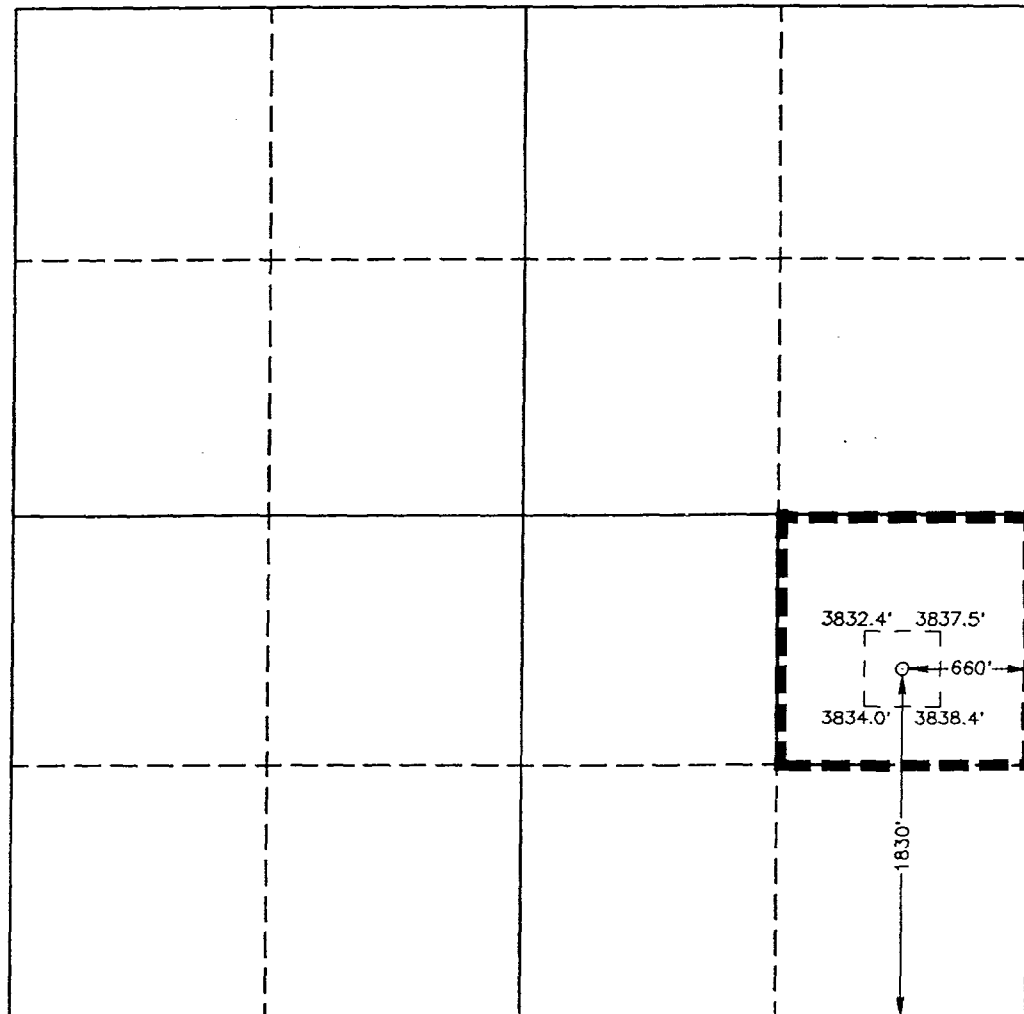

0 330 660 990 1320 1650 1980 2310 2640 2000 1500 1000 500 0

OPERATOR CERTIFICATION

I hereby certify the the information contained herein is true and complete to the best of my knowledge and belief.

Signature

Dorothea Owens

Printed Name

DOROTHEA OWENS

Position

REGULATORY

Company

MARALO, INC.

Date

JUNE 1, 1993

SURVEYOR CERTIFICATION

I hereby certify that the well location shown on this plat was plotted from field notes of actual surveys made by me or under my supervision, and that the same is true and correct to the best of my knowledge and belief.

Date Surveyed


JANUARY 23, 1993

Signature & Seal of Professional Surveyor

Gary L. Jones
GARY L. JONES
NEW MEXICO
1977
RECEIVED PROFESSIONAL
Certificate No. **JOHN W. VEST** 676
RONALD J. EIDSON 3239
GARY L. JONES 7977

93-11-0112

PROPOSED TANK BATTERY WEST CORBIN 13 FED. #1 & CORBIN 13 A FED. #1

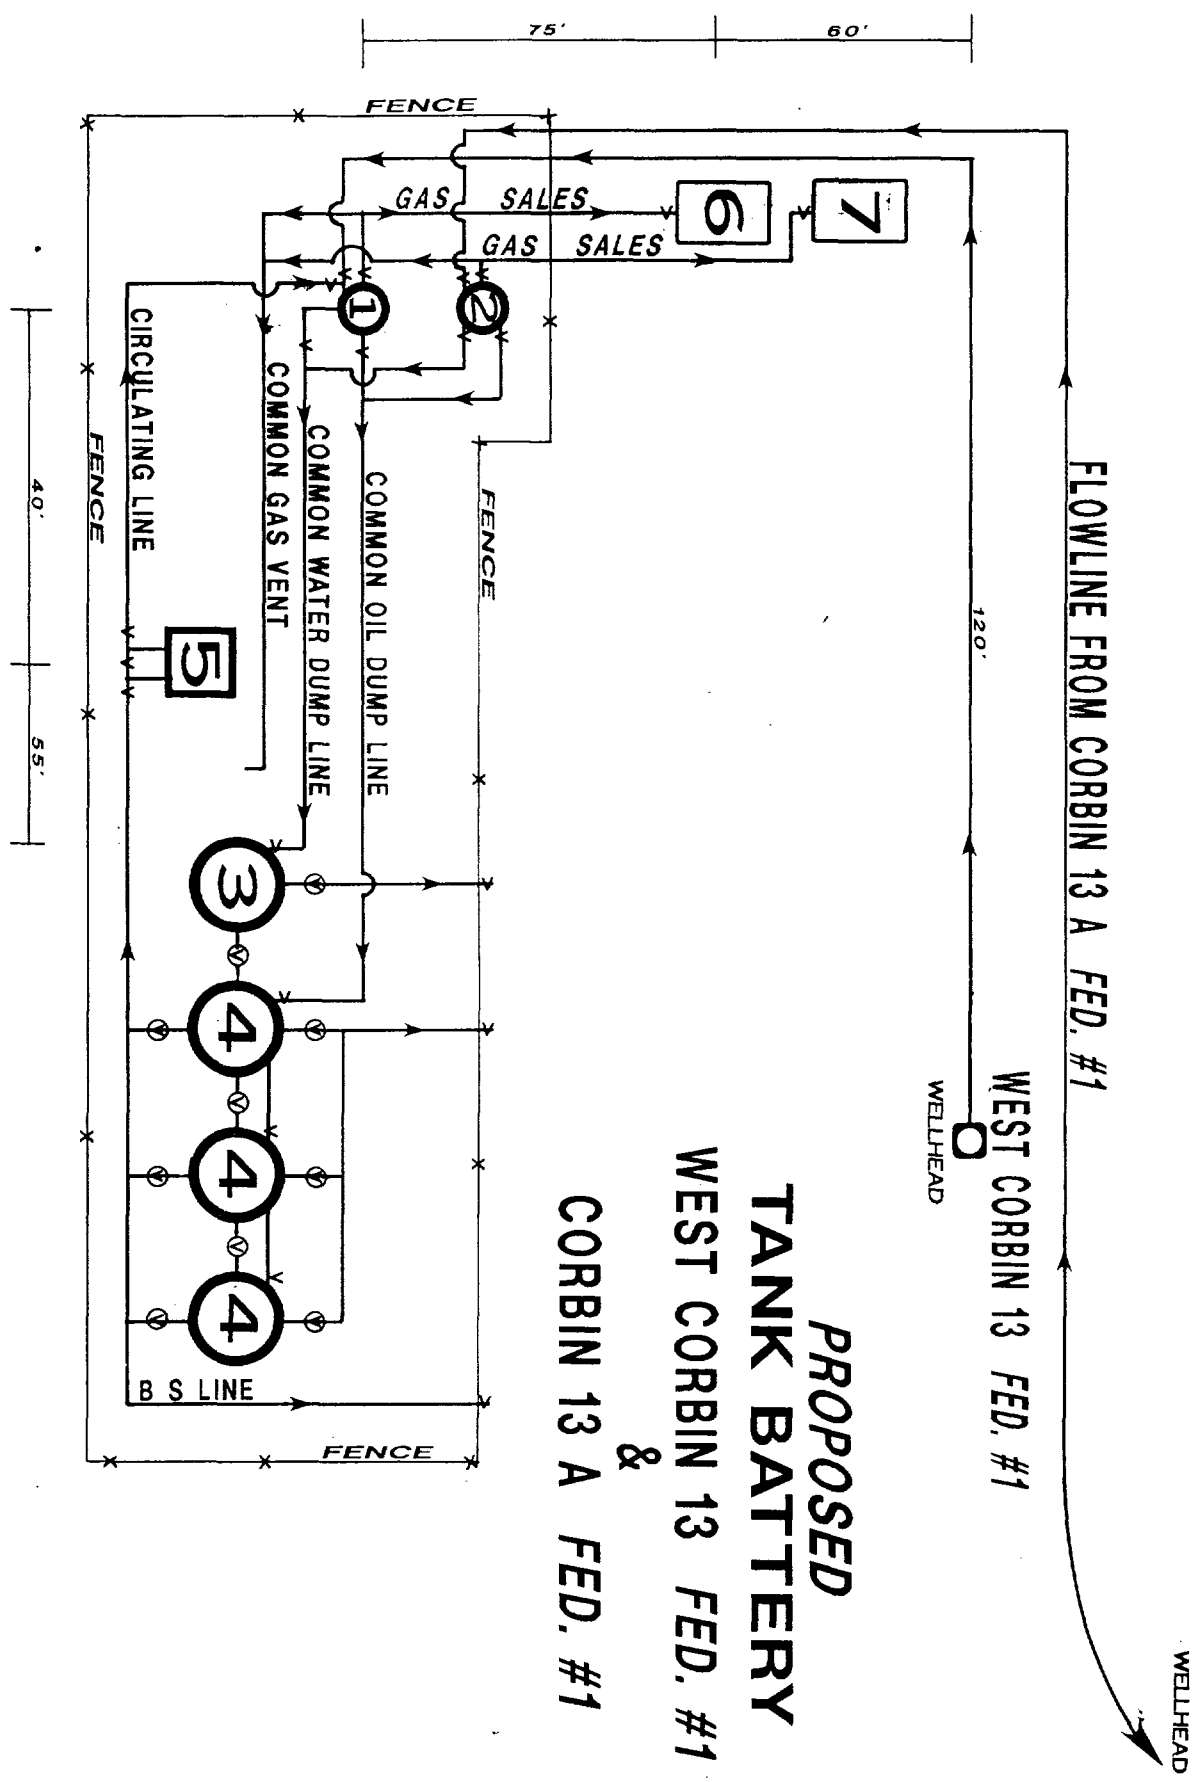

- | | | | |
|---|---|---|--|
| 1 | 4' X 20' 50# HEATER TREATER FOR WEST CORBIN 13 FED. #1 | 5 | CIRCULATING PUMP (GASOLINE POWERED) |
| 2 | 4' X 20' 50# HEATER TREATER FOR CORBIN 13 A FED. #1 WITH OIL & WATER METERS | 6 | GAS SALES METER RUN FOR WEST CORBIN 13 FED. #1 |
| 3 | 15'6" X 16' 500 BBLs FIBERGLASS WATER TANK | 7 | GAS SALES METER RUN FOR CORBIN 13 A FED. #1 |
| 4 | 15'6" X 16' 500 BBLs STEEL STOCK TANK | | |
- V VALVE
- ⓧ LOCKED VALVE

FLOWLINE FROM CORBIN 13 A FED. #1

WELLHEAD


WEST CORBIN 13 FED. #1
O WELLHEAD

TANK BATTERY

WEST CORBIN 13 FED. #1

&

CORBIN 13 A FED. #1

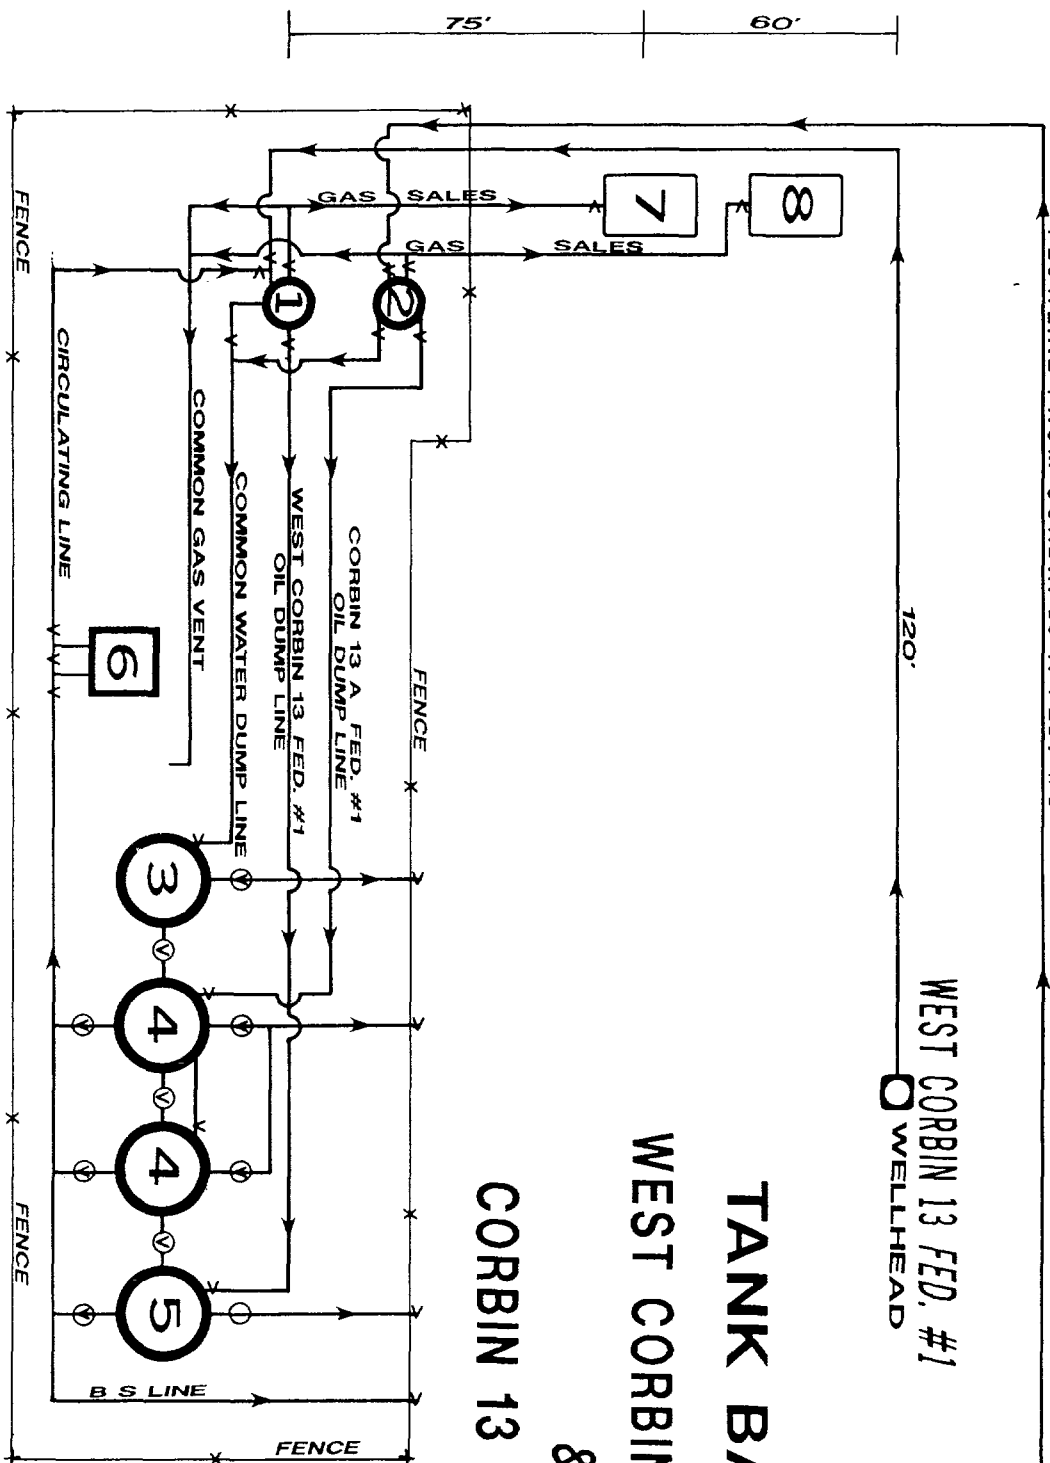

- 1 4' X 20' 50# HEATER TREATER FOR WEST CORBIN 13 FED. #1
- 2 4' X 20' 50# HEATER TREATER FOR CORBIN 13 A FED. #1
W/OIL & WATER METERS
- 3 15'6" X 16' 500 BBL FIBERGLASS WATER TANK
- 4 15'6" X 16' 500 BBL STEEL STOCK TANK FOR CORBIN 13 A FED. #1
- 5 15'6" X 16' 500 BBL STEEL STOCK TANK FOR WEST CORBIN 13 FED. #1
- 6 CIRCULATING PUMP (GASOLINE POWERED)
- 7 GAS SALES METER RUN FOR WEST CORBIN 13 FED. #1
- 8 GAS SALES METER RUN FOR CORBIN 13 A FED. #1