

UNITED STATES
DEPARTMENT OF THE INTERIOR
BUREAU OF LAND MANAGEMENT

5. LEASE DESIGNATION AND SERIAL NO.
SF-078763

APPLICATION FOR PERMIT TO DRILL, DEEPEN, OR PLUG BACK

6. IF INDIAN, ALLOTTEE OR TRIBE NAME

1a. TYPE OF WORK **DRILL** **DEEPEN**
1b. TYPE OF WELL
OIL **GAS** **OTHER**
WELL **WELL** **WELL**
SINGLE **MULTIPLE**
ZONE **ZONE**

7. UNIT AGREEMENT NAME
Rosa Unit

8. FARM OR LEASE NAME, WELL NO.
379A

2. NAME OF OPERATOR
Williams Production Company, LLC

9. API WELL NO.

3. ADDRESS OF OPERATOR
P. O. Box 316 - Ignacio, CO 81137 (970) 563-3308

10. FIELD AND POOL OR WILDCAT
Basin Fruitland Coal

4. LOCATION OF WELL (Report location clearly and in accordance with any State requirements. *)
At Surface 1130' FSL & 1680' FWL
At proposed Prod. Zone

11. SEC., T., R., M. OR BLK AND SURVEY OR ARRA
Sec. 8, T31N, R5W (N)

14. DISTANCE IN MILES AND DIRECTION FROM NEAREST TOWN OR POST OFFICE*
25 miles NE of Blanco, NM

12. COUNTY OR PARISH
Rio Arriba

13. STATE
NM

15. DISTANCE FROM PROPOSED* LOCATION TO NEAREST PROPERTY OR LEASE LINE, FT. (Also in nearest dirg. unit line, if any)
1130'

16. NO. OF ACRES IN LEASE
2544.64

17. NO. OF ACRES ASSIGNED TO THIS WELL
320 (S/2)

18. DISTANCE FROM PROPOSED LOCATION* TO NEAREST WELL, DRILLING, COMPLETED, OR APPLIED FOR ON THIS LEASE, FT.
1050'

19. PROPOSED DEPTH
2977'

20. ROTARY OR CABLE TOOLS
Rotary

21. ELEVATIONS (Show whether SF, RT, GR, etc.)
6258' GR

22. APPROX. DATE WORK WILL START*
August 14, 2004

PROPOSED CASING AND CEMENTING PROGRAM				
SIZE OF HOLE	SIZE OF CASING	WEIGHT/FOOT	SETTING DEPTH	QUANTITY OF CEMENT
12-1/4"	9-5/8"	36.0#	+/- 300'	~206 cu.ft. Type III with 2% CaCl ₂
8-3/4"	7"	20.0#	+/- 2802'	~783cu.ft. 65/35 poz & ~70 cu.ft. Type III
6-1/4"	5-1/2"	15.5#	+/- 2702'-2957'	Open hole completion - no cement

Williams Production Company proposes to drill a well to develop the Fruitland Coal formation at the above described location in accordance with the attached drilling and surface use plans. The surface is under the jurisdiction of the Bureau of Land Management (BLM). This location has been archaeologically surveyed by Independent Contract Archaeology. Copies of their report have been submitted directly to your office.

This APD also is serving as an application to obtain road and pipeline right-of-ways. This well will require 150' of new access road. This road will join the main "Rosa Road" in the SW qtr sec 8, T31N, R5W.

IN ABOVE SPACE DESCRIBE PROPOSED PROGRAM: If proposal is to deepen or plug back, give data on present productive zone and proposed new productive zone. If proposal is to drill or deepen directionally, give pertinent data on subsurface formations and measured and true vertical depths. Give blowout preventer program, if any.

24. SIGNED Larry Higgins TITLE Larry Higgins, Dir, COM DATE 7/23/2004

(This space for Federal or State office use)
PERMIT NO. _____ APPROVAL DATE _____
Application approval does not warrant or certify that the applicant holds legal or equitable title to those rights in the subject lease which would entitle the applicant to conduct operations thereon.
CONDITIONS OF APPROVAL, IF ANY:
APPROVED BY _____ TITLE _____ DATE _____

*See Instructions On Reverse Side

Title 18 U.S.C. Section 1001, makes it a crime for any person knowingly and willfully to make to any department or agency of the United States any false, fictitious or fraudulent statements or representations as to any matter within its jurisdiction.

BEFORE THE OIL CONSERVATION DIVISION
Santa Fe, New Mexico
Case No. 13347 Exhibit No. 3
Submitted by:
Williams Production Company
Hearing Date: October 21, 2004

District I
PO Box 1980, Hobbs, NM 88241-1980

District II
PO Drawer DD, Artesia, NM 88211-0719

District III
1000 Rio Brazos Rd., Aztec, NM 87410

District IV
PO Box 2088, Santa Fe, NM 87504-2088

State of New Mexico
Energy, Minerals & Natural Resources Department

OIL CONSERVATION DIVISION
PO Box 2088
Santa Fe, NM 87504-2088

Form C-102
Revised February 21, 1994
Instructions on back
Submit to Appropriate District Office
State Lease - 4 Copies
Fee Lease - 3 Copies

AMENDED REPORT

WELL LOCATION AND ACREAGE DEDICATION PLAT

*API Number		*Pool Code 71629	*Pool Name BASIN FRUITLAND COAL
*Property Code 17033	*Property Name ROSA UNIT		*Well Number 379A
*OGRID No. 120782	*Operator Name WILLIAMS PRODUCTION COMPANY		*Elevation 6258'

¹⁰ Surface Location


UL or lot no.	Section	Township	Range	Lot Ion	Feet from the	North/South line	Feet from the	East/West line	County
N	B	31N	5W		1130	SOUTH	1680	WEST	RIO ARRIBA

¹¹ Bottom Hole Location If Different From Surface

UL or lot no.	Section	Township	Range	Lot Ion	Feet from the	North/South line	Feet from the	East/West line	County

*Dedicated Acres 320.0 Acres - (S/2)	¹² Joint or Infill	¹³ Consolidation Code	¹⁴ Order No.
---	-------------------------------	----------------------------------	-------------------------

NO ALLOWABLE WILL BE ASSIGNED TO THIS COMPLETION UNTIL ALL INTERESTS HAVE BEEN CONSOLIDATED OR A NON-STANDARD UNIT HAS BEEN APPROVED BY THE DIVISION

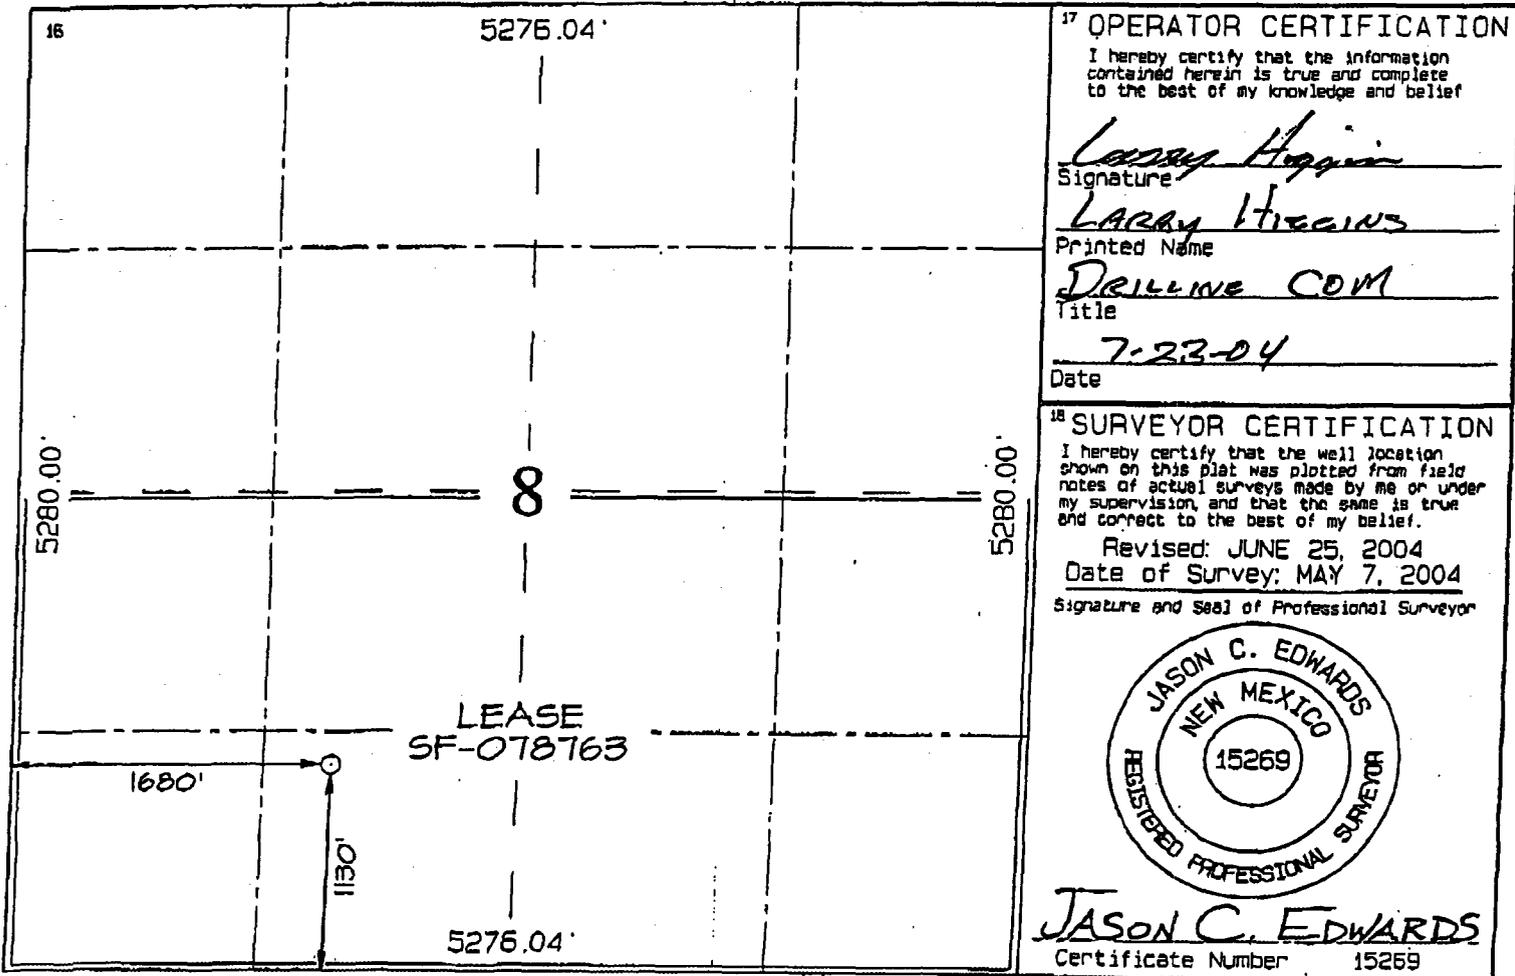

¹⁷ OPERATOR CERTIFICATION
I hereby certify that the information contained herein is true and complete to the best of my knowledge and belief
Larry Higgins
Signature
LARRY HIGGINS
Printed Name
DRILLING COM
Title
7-23-04
Date

¹⁸ SURVEYOR CERTIFICATION
I hereby certify that the well location shown on this plat was plotted from field notes of actual surveys made by me or under my supervision, and that the same is true and correct to the best of my belief.
Revised: JUNE 25, 2004
Date of Survey: MAY 7, 2004
Signature and Seal of Professional Surveyor



JASON C. EDWARDS
Certificate Number 15269