

District I
1629 N. French Drive, Hobbs, NM 88240
Phone: (575) 393-6161 Fax: (575) 393-0720

District II
811 S. First Street, Artesia, NM 88210
Phone: (575) 748-1283 Fax: (575) 748-9720

District III
1000 Rio Brazos Road, Aztec, NM 87410
Phone: (505) 334-6178 Fax: (505) 334-6170

District IV
1220 S. St. Francis Drive, Santa Fe, NM 87505
Phone: (505) 476-3460 Fax: (505) 476-3462

State of New Mexico
Energy, Minerals & Natural Resources Department

Form C-102
Revised August 1, 2011

Submit one copy to
Appropriate District Office

OIL CONSERVATION DIVISION
1220 South St. Francis Drive
Santa Fe, NM 87505

☐ AMENDED REPORT

WELL LOCATION AND ACREAGE DEDICATION PLAT

*API Number	*Pool Code 98225	*Pool Name ESCAVADA W; MANCOS
*Property Code 317688	*Property Name WEST ESCAVADA UNIT 2207-17A	*Well Number 01LWH
*GRID No. 372286	*Operator Name ENDURING RESOURCES, LLC	*Elevation 6804'

¹⁰ Surface Location

UL or lot no.	Section	Township	Range	Lot Idn	Feet from the	North/South line	Feet from the	East/West line	County
A	17	22N	7W		1061	NORTH	187	EAST	SANDOVAL

¹¹ Bottom Hole Location If Different From Surface

UL or lot no.	Section	Township	Range	Lot Idn	Feet from the	North/South line	Feet from the	East/West line	County
D	18	22N	7W		700	NORTH	330	WEST	SANDOVAL

¹² Dedicated Acres 321.06	N/2 N/2 - Section 17 N/2 N/2 - Section 18	¹³ Joint or Infill	¹⁴ Consolidation Code	¹⁵ Order No. R-14100-A
---	--	-------------------------------	----------------------------------	--------------------------------------

NO ALLOWABLE WILL BE ASSIGNED TO THIS COMPLETION UNTIL ALL INTERESTS HAVE
BEEN CONSOLIDATED OR A NON-STANDARD UNIT HAS BEEN APPROVED BY THE DIVISION

END-OF-LATERAL
700' FNL 330' FWL
SEC 18, T22N, R7W
LAT: 36.144994°N
LONG: 107.622948°W
DATUM: NAD1927


LAT: 36.145008°N
LONG: 107.623557°W
DATUM: NAD1983

POINT-OF-ENTRY
700' FNL 330' FEL
SEC 17, T22N, R7W
LAT: 36.144831°N
LONG: 107.589626°W
DATUM: NAD1927

LAT: 36.144845°N
LONG: 107.590234°W
DATUM: NAD1983

SURFACE LOCATION
1061' FNL 187' FEL
SEC 17, T22N, R7W
LAT: 36.143832°N
LONG: 107.589154°W
DATUM: NAD1927

LAT: 36.143847°N
LONG: 107.589762°W
DATUM: NAD1983

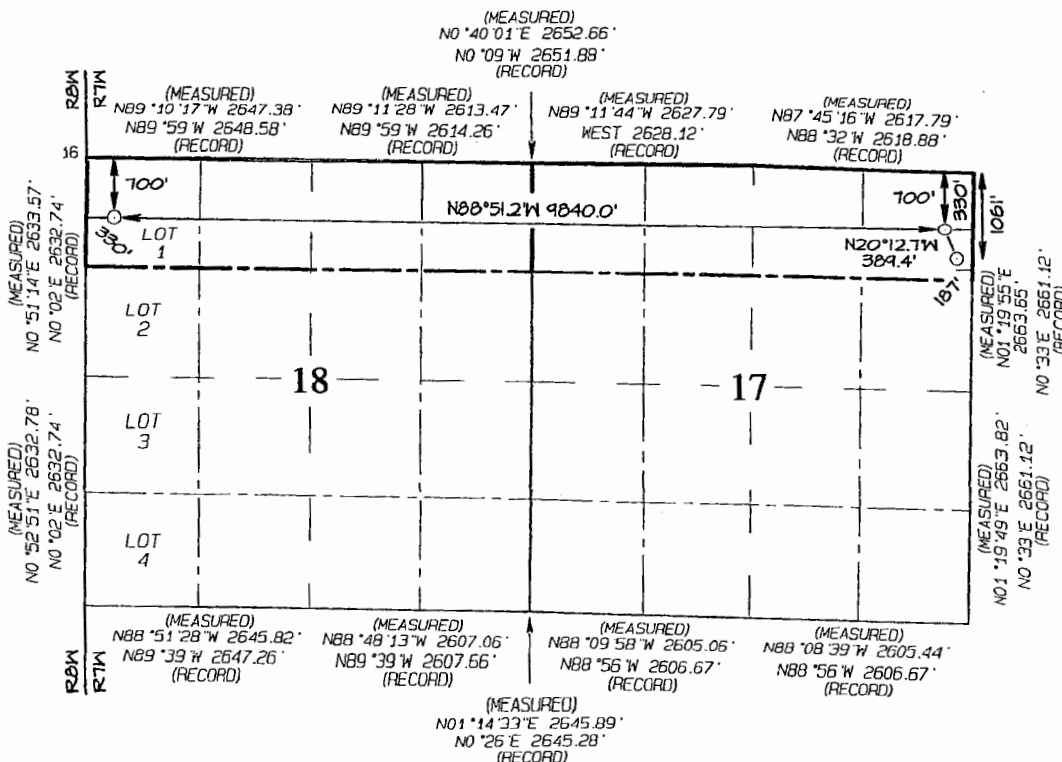

¹⁷ OPERATOR CERTIFICATION

I hereby certify that the information contained herein is true and complete to the best of my knowledge and belief, and that this organization either owns a working interest or unleased mineral interest in the land including the proposed bottom-hole location or has a right to drill this well at this location pursuant to a contract with an owner of such a mineral or working interest, or to a voluntary pooling agreement or a compulsory pooling order heretofore entered by the division.

Signature _____ Date _____

Printed Name _____

E-mail Address _____

¹⁸ SURVEYOR CERTIFICATION

I hereby certify that the well location shown on this plat was plotted from field notes of actual surveys made by me or under my supervision, and that the same is true and correct to the best of my belief.

Date Revised: APRIL 26, 2018
Date of Survey: MARCH 3, 2015


Signature and Seal of Professional Surveyor _____



JASON C. EDWARDS
Certificate Number 15269

ENDURING RESOURCES, LLC
WEST ESCAVADA UNIT 2207-17A-01LWH
1061' FNL & 187' FEL, SECTION 17, T22N, R7W, NMPM
SANDOVAL COUNTY, NEW MEXICO ELEVATION: 6804'
LAT: 36.143847°N LONG: 107.589762°W DATUM: NAD1983

EDGE OF TOTAL DISTURBANCE (MARKED WITH STEEL T-POSTS)

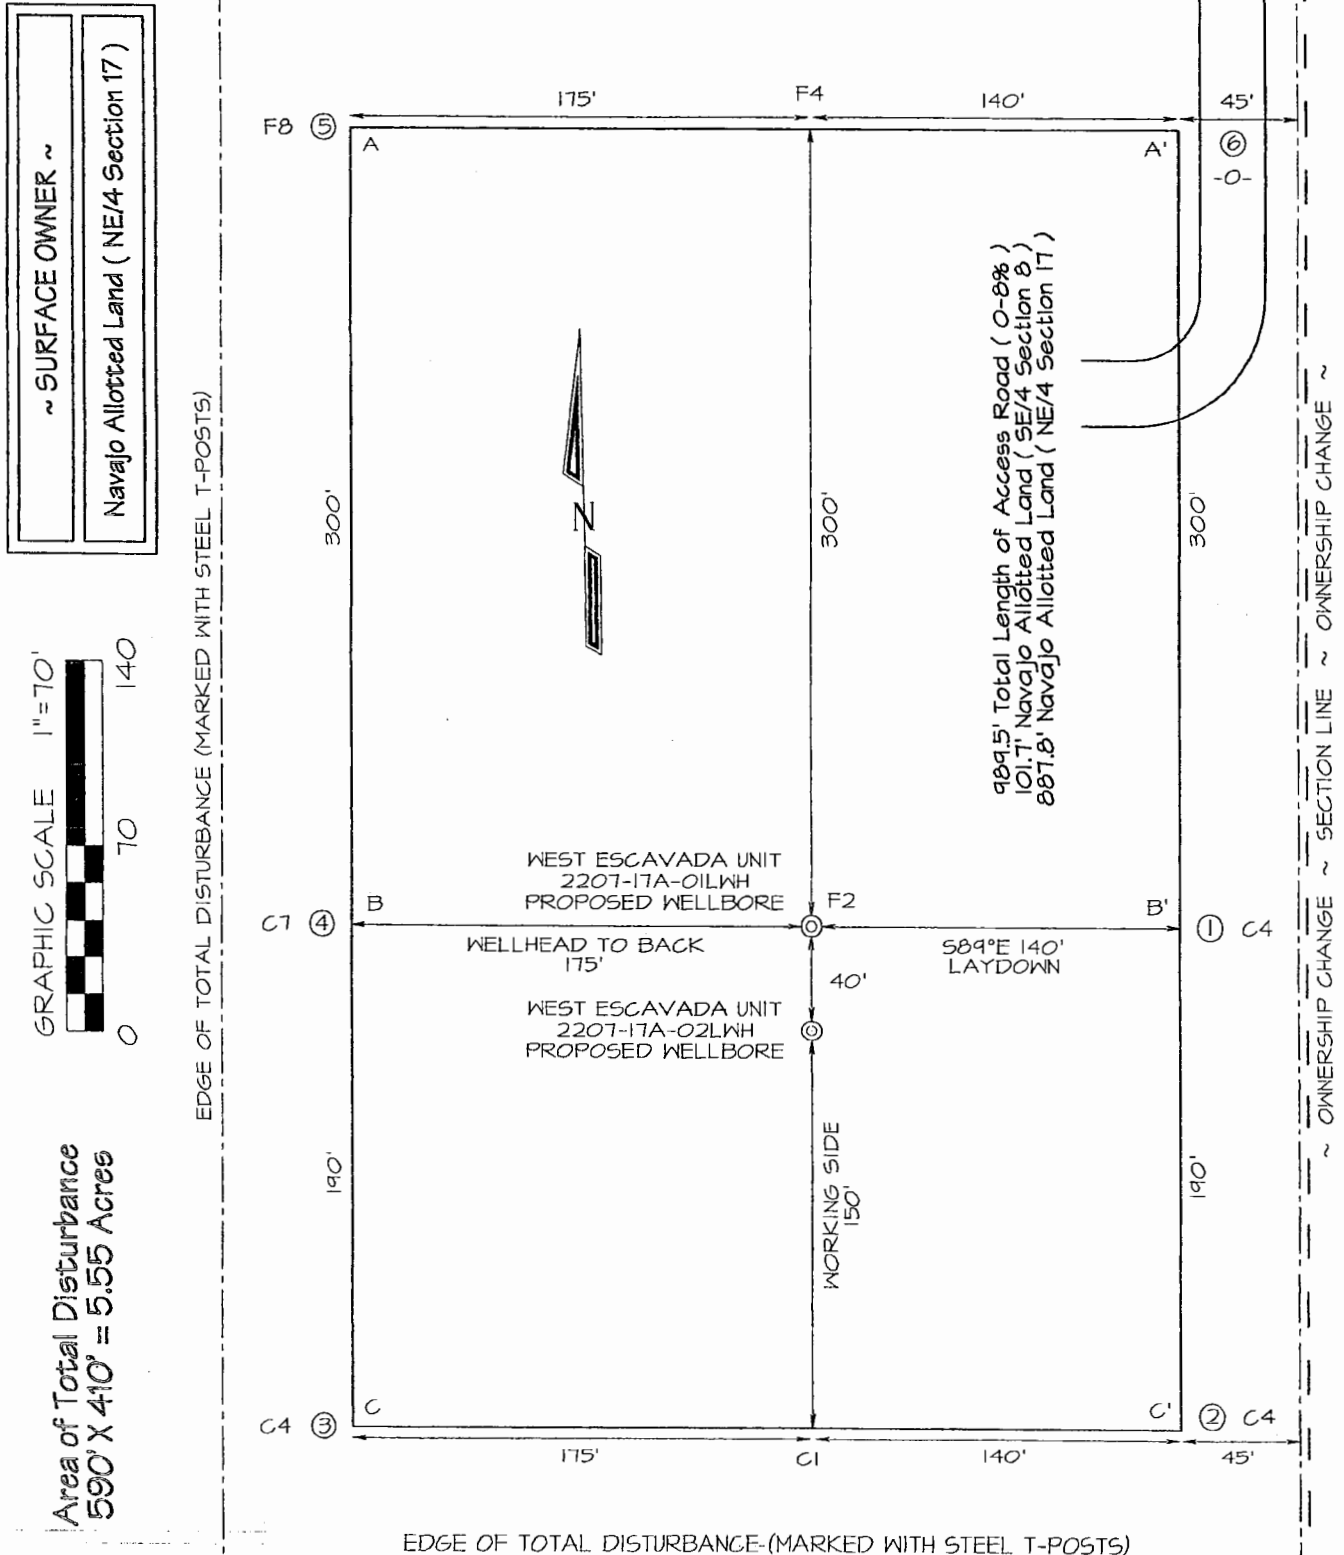


Steel T-Posts have been set to define Edge of Disturbance limits which are 50' offset from edge of wellpad, unless otherwise noted, more specifically as being 45' wide on East side of the proposed wellpad as shown.

ENDURING RESOURCES, LLC WEST ESCAVADA UNIT 2207-17A-01LWH
1061' FNL & 187' FEL, SECTION 17, T22N, R7W, NMPM
SANDOVAL COUNTY, NEW MEXICO ELEVATION: 6804'


HORIZONTAL SCALE
 1"=40'

C/L


VERTICAL SCALE
 1"=30'

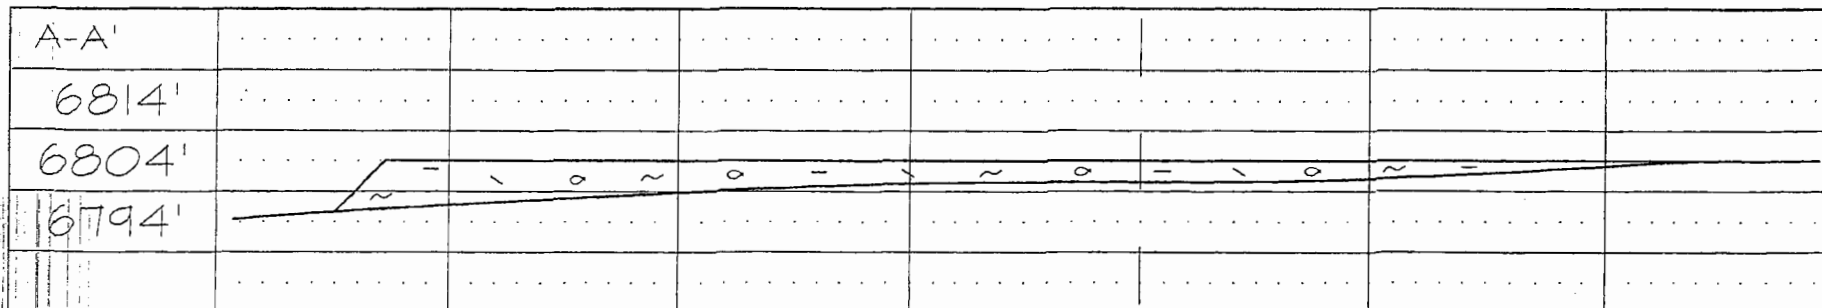

C/L

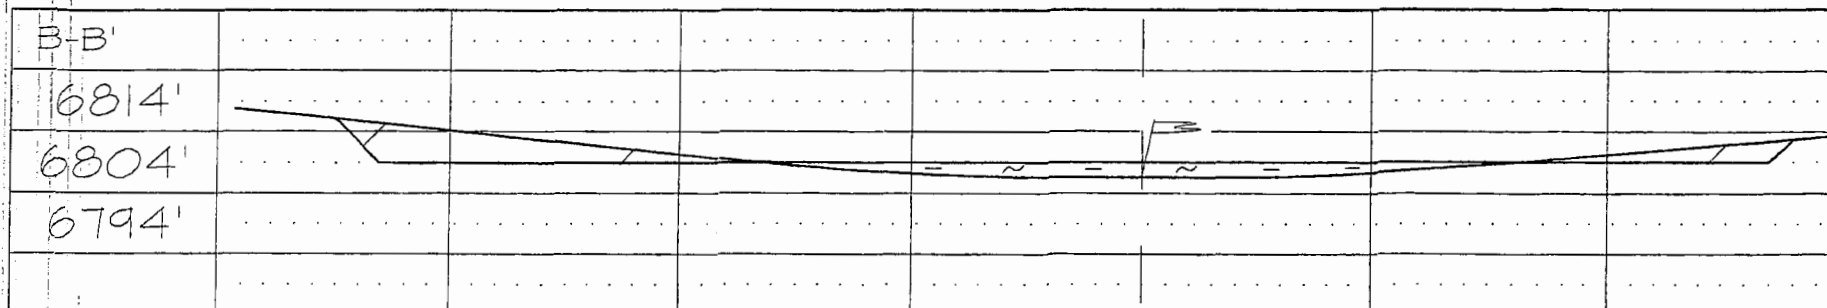

C/L

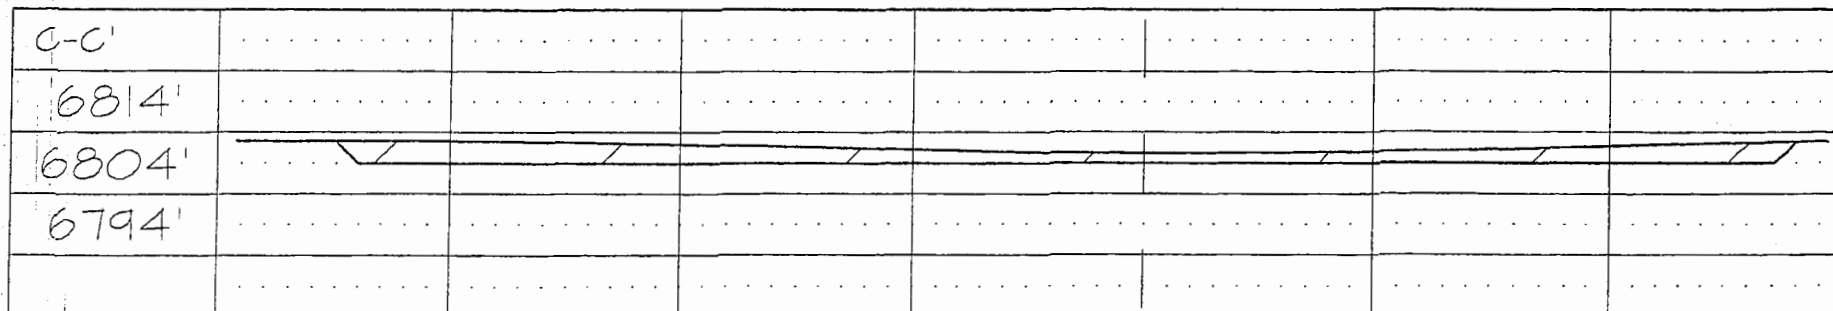


NCE SURVEYS IS NOT LIABLE FOR LOCATION OF UNDERGROUND UTILITIES OR PIPELINES.

CONTRACTOR SHOULD CONTACT ONE-CALL FOR LOCATION OF ANY MARKED OR UNMARKED UNDERGROUND UTILITIES OR PIPELINES ON WELLPAD AND/OR ACCESS ROAD AT LEAST TWO WORKING DAYS PRIOR TO CONSTRUCTION.

SURVEYS, INC.

FOUND
1948 GLO
BRASS CAP

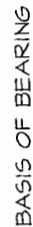

REAL-TIME KINEMATIC GPS SURVEY
SOLUTION OBTAINED FROM SATELLITES
TRACKED ON MARCH 3, 2016 FROM A
REFERENCE STATION POSITIONED IN
SE/4 NW/4 OF SECTION 2, T22N, R71W

FOUND
3-1/4" 2002
ALUM CAP
LS 11014

PLAT NOTE

BEFORE ANY CONSTRUCTION BEGINS, CONTRACTOR IS ADVISED TO CALL ONE-CALL FOR LOCATION OF ANY MARKED OR UNMARKED PIPELINES OR CABLES IN THE AREA OF THE PROJECT

A circular professional seal for a surveyor. The outer ring contains the text "REGISTERED PROFESSIONAL SURVEYOR" at the bottom and "JASON C. EDWARDS" at the top. The inner ring contains the text "NEW MEXICO". The center of the seal contains the license number "15269".


~ SURFACE OWNERSHIP ~ Navajo Allotted Land (NE/4)	
1+01.7 TO 9+89.5	887.8 FT / 53.8 RODS

JASON C. EDWARDS

Jason C. Edwards, P.L.S.
New Mexico L.S. #15269

Prepared for:

ENDURING RESOURCES, LLC
332 ROAD 3100
AZTEC, NM 87410

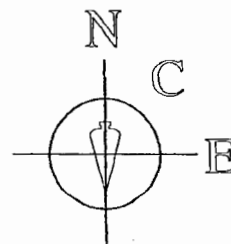

Land Surveyor:
Jason C. Edwards


Mailing Address:
Post Office Box 6612
Farmington, NM 87499

Business Address:
111 East Pinon Street
Farmington, NM 87402
(505) 486-1695 (Office)
ncs-surveys@comcast.net

SURVEYS, INC.

SHEET 5 OF 11	CHECKED BY: JCE
FILENAME: 22717AP3	DRAWN BY: EDO

**ENDURING RESOURCES, LLC WEST ESCAVADA UNIT 2207-17A-01LWH
PROPOSED PIPELINE SURVEY LOCATED IN THE
SE/4 SE/4 OF SECTION 8, T22N, R7W, NMPM
SANDOVAL COUNTY, NEW MEXICO**

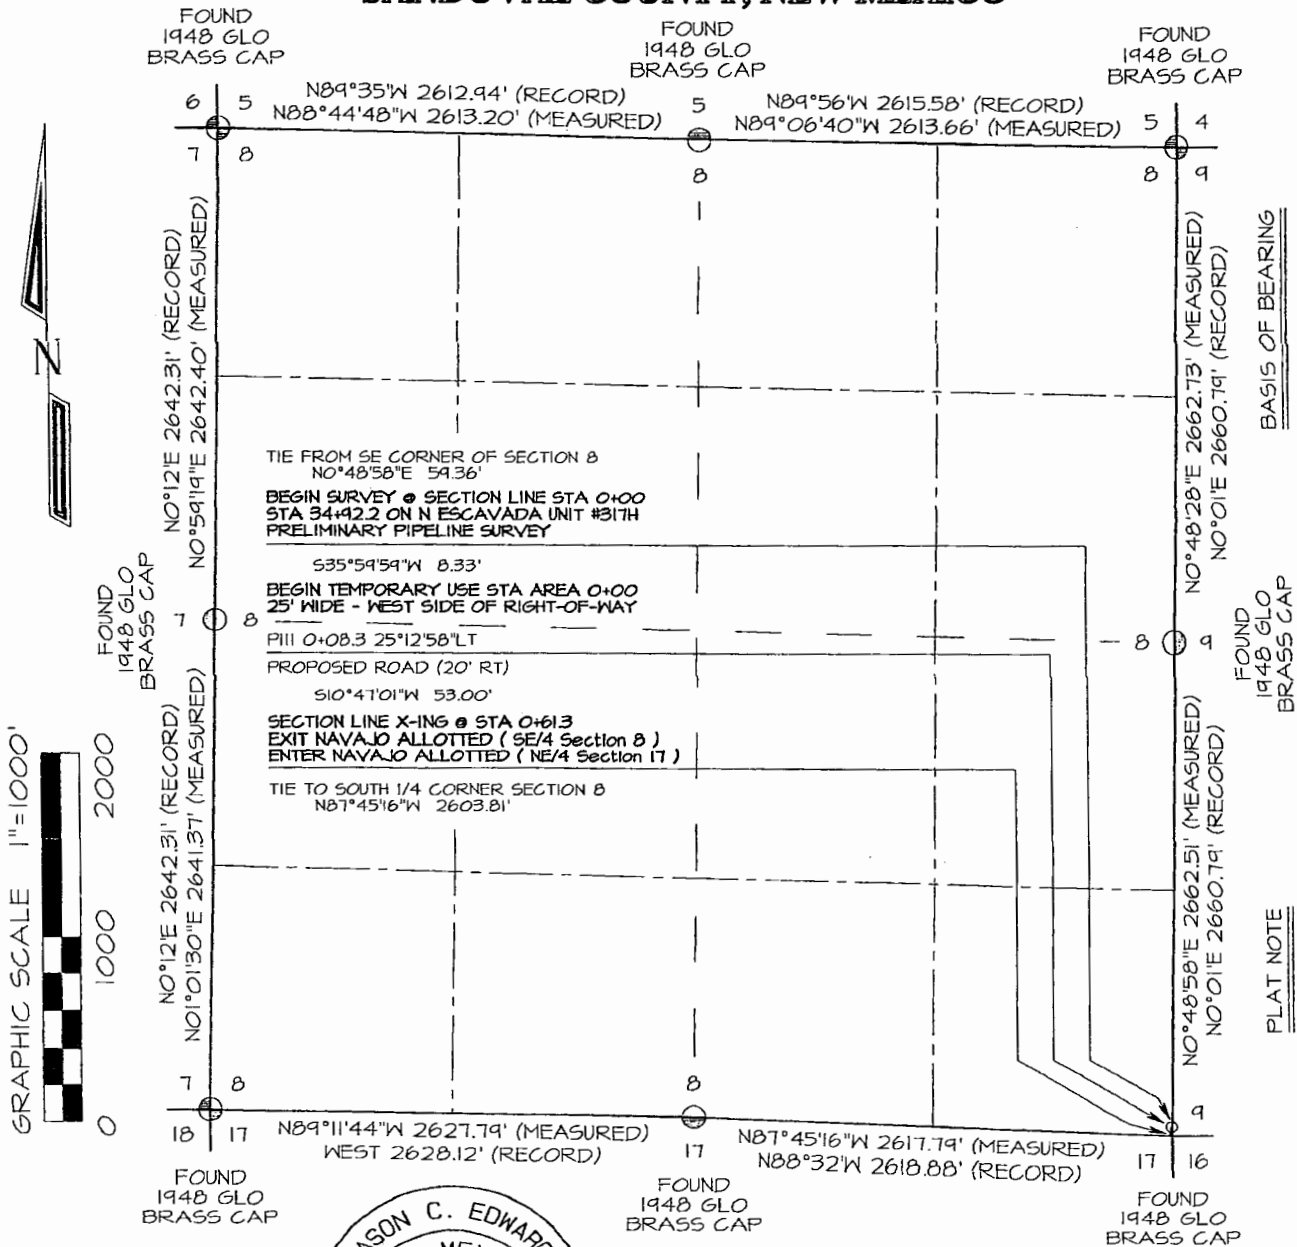

~ SURFACE OWNERSHIP ~
Navajo Allotted Land (SE/4)

0+00 TO 0+61.3 61.3 FT / 3.7 RODS

I, Jason C. Edwards, a registered Professional Surveyor under the laws of the State of New Mexico, hereby certify that this plat was prepared from field notes of an actual survey meeting the minimum requirements of the standards for easement surveys and is true and correct to the best of my knowledge and belief.


JASON C. EDWARDS

Jason C. Edwards, P.L.S.
New Mexico L.S. #15269

Date: April 26, 2018

Prepared for:

ENDURING RESOURCES, LLC
332 ROAD 3100
AZTEC, NM 87410

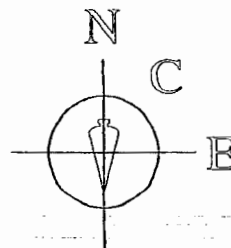


SURVEYS, INC.

Land Surveyor:
Jason C. Edwards
Mailing Address:
Post Office Box 6612
Farmington, NM 87499
Business Address:
111 East Pinon Street
Farmington, NM 87402
(505) 486-1695 (Office)
ncesurveys@comcast.net

CHECKED BY: JCE
DRAWN BY: EDO
SHEET 6 OF 11
FILENAME: 227165P4

**ENDURING RESOURCES, LLC WEST ESCAVADA UNIT 2207-17A-01LWH
PROPOSED PIPELINE SURVEY LOCATED IN THE
NE/4 NE/4 OF SECTION 17, T22N, R7W, NMPM
SANDOVAL COUNTY, NEW MEXICO**

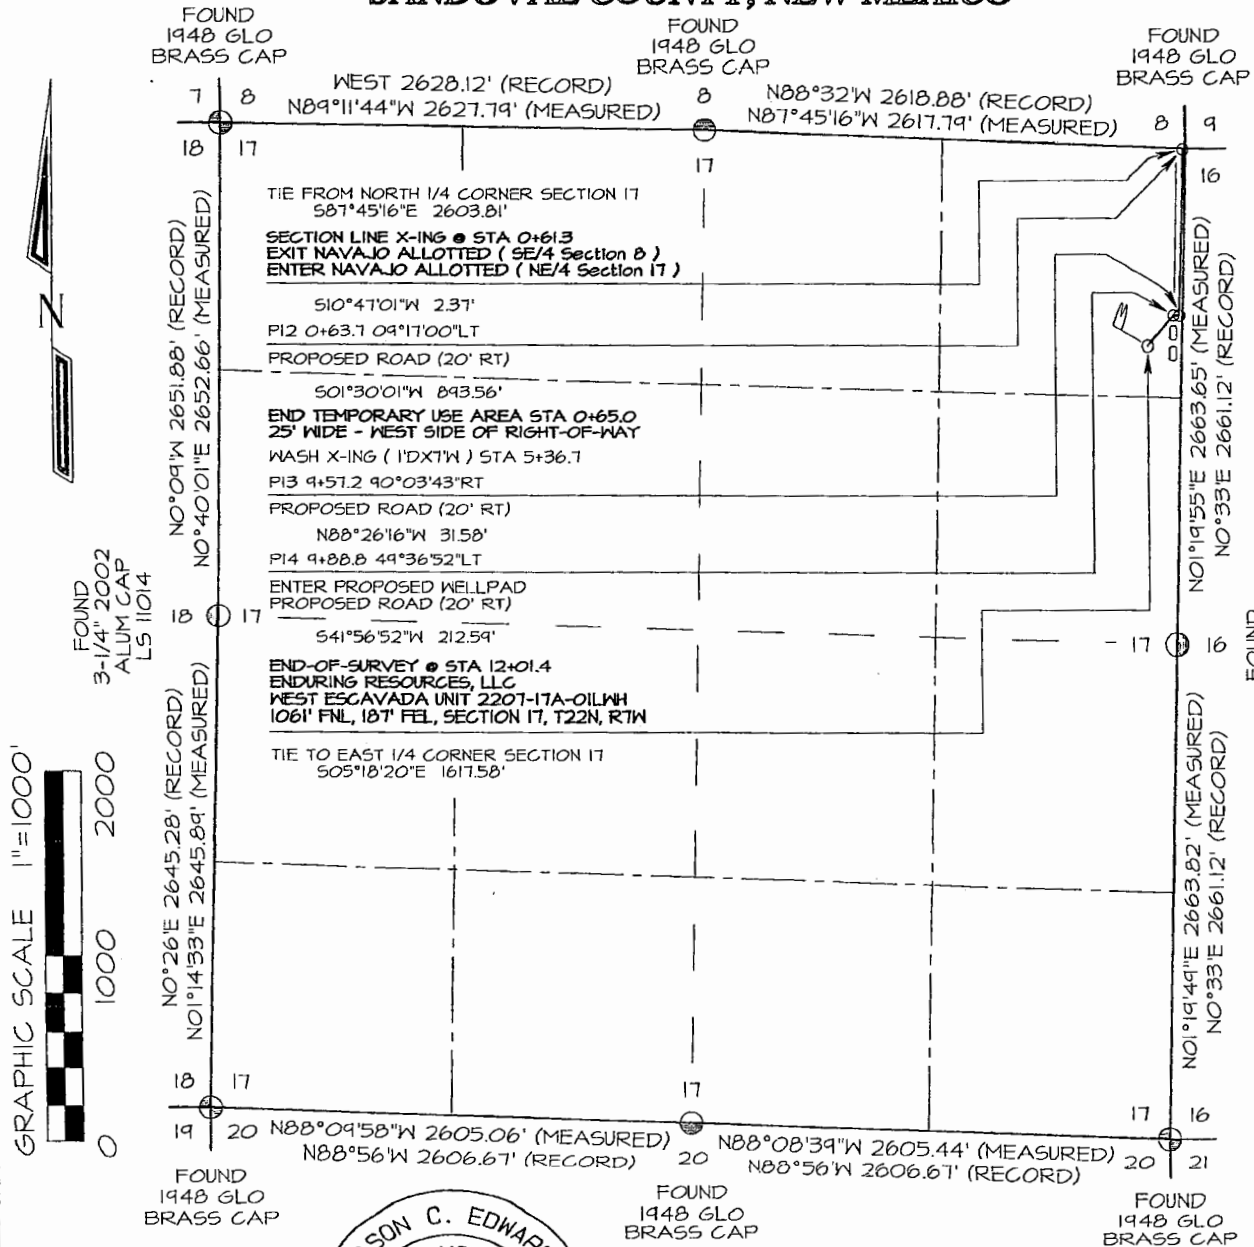

PLAT NOTE

BEFORE ANY CONSTRUCTION BEGINS, CONTRACTOR IS ADVISED TO CALL ONE-CALL FOR LOCATION OF ANY MARKED OR UNMARKED PIPELINES OR CABLES IN THE AREA OF THE PROJECT

REAL-TIME KINEMATIC GPS SURVEY SOLUTION OBTAINED FROM SATELLITES TRACKED ON MARCH 3, 2016 FROM A REFERENCE STATION POSITIONED IN SE/4 NW/4 OF SECTION 2, T22N, R7W



~ SURFACE OWNERSHIP ~
Navajo Allotted Land (NE/4)

0+61.3 TO 12+01.4 1140.1 FT / 69.1 RODS


I, Jason C. Edwards, a registered Professional Surveyor under the laws of the State of New Mexico, hereby certify that this plat was prepared from field notes of an actual survey meeting the minimum requirements of the standards for easement surveys and is true and correct to the best of my knowledge and belief.

JASON C. EDWARDS Date: April 26, 2018
 Jason C. Edwards, P.L.S.
 New Mexico L.S. #15269

Prepared for: ENDURING RESOURCES, LLC 332 ROAD 3100 AZTEC, NM 87410		Land Surveyor: Jason C. Edwards	CHECKED BY: JCE SHEET 7 OF 11 FILENAME: 227176FS DRAWN BY: EDO
		Mailing Address: Post Office Box 6612 Farmington, NM 87499	
		Business Address: 111 East Pinon Street Farmington, NM 87402 (505) 486-1695 (Office) nccsurveys@comcast.net	
		SURVEYS, INC.	

ENDURING RESOURCES, LLC WEST ESCAVADA UNIT 2207-17A-01LWH

1061' FNL & 187' FEL, SECTION 17, T22N, R7W, N.M.P.M.
SANDOVAL COUNTY, NEW MEXICO

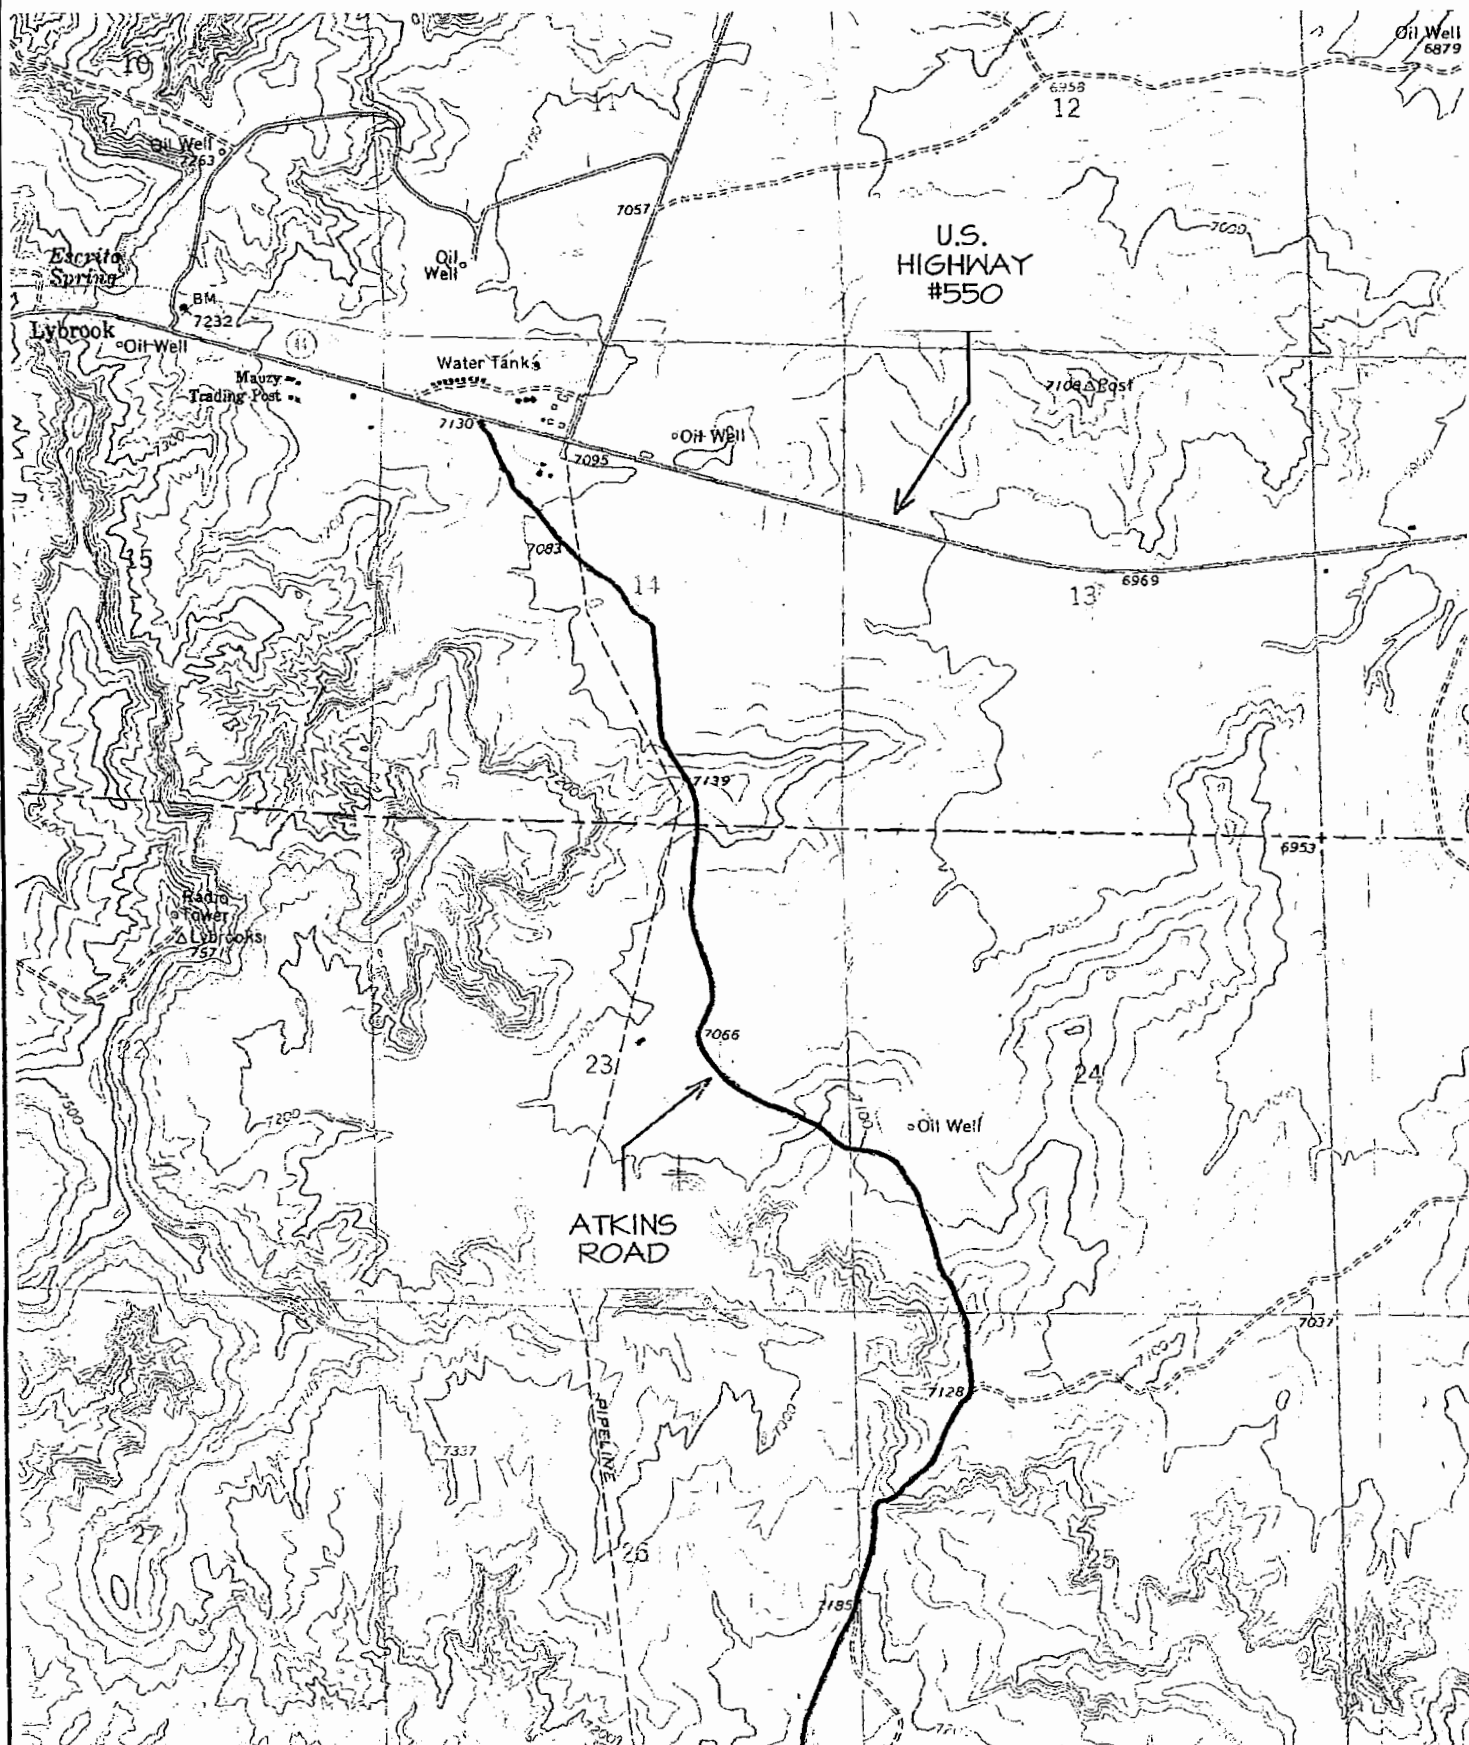

NAME OF TOPO MAP : LYBROOK


⊙ PRODUCING WELL

⊗ PLUGGED & ABANDONED WELL

ENDURING RESOURCES, LLC WEST ESCAVADA UNIT 2207-17A-01LWH

1061' FNL & 187' FEL, SECTION 17, T22N, R7W, N.M.P.M.

SANDOVAL COUNTY, NEW MEXICO

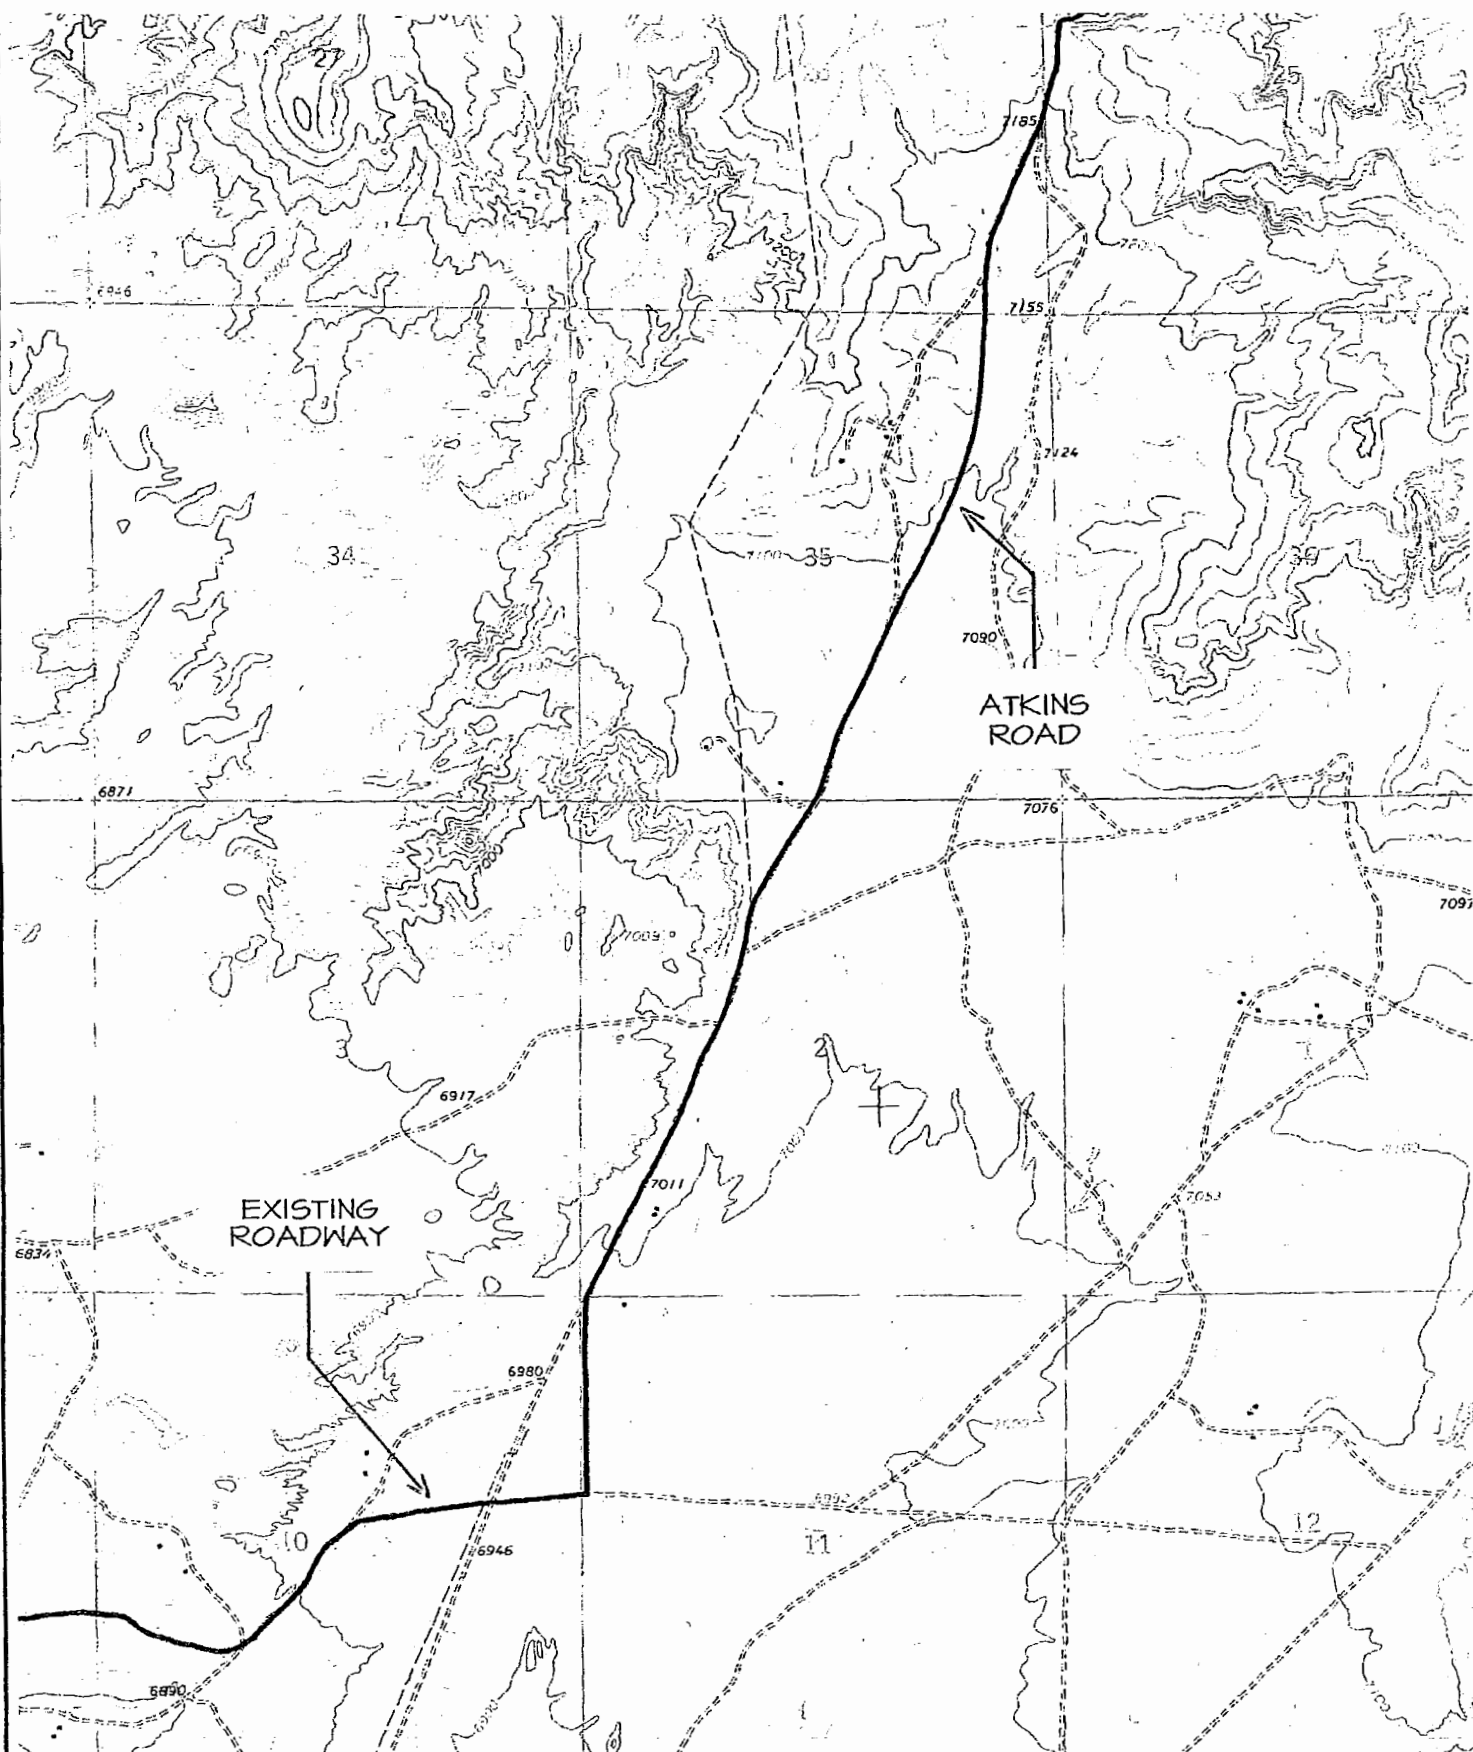


NAME OF TOPO MAP : LYBROOK

⊕ PRODUCING WELL

⊗ PLUGGED & ABANDONED WELL

ENDURING RESOURCES, LLC WEST ESCAVADA UNIT 2207-17A-01LWH

1061' FNL & 187' FEL, SECTION 17, T22N, R7W, N.M.P.M.
SANDOVAL COUNTY, NEW MEXICO

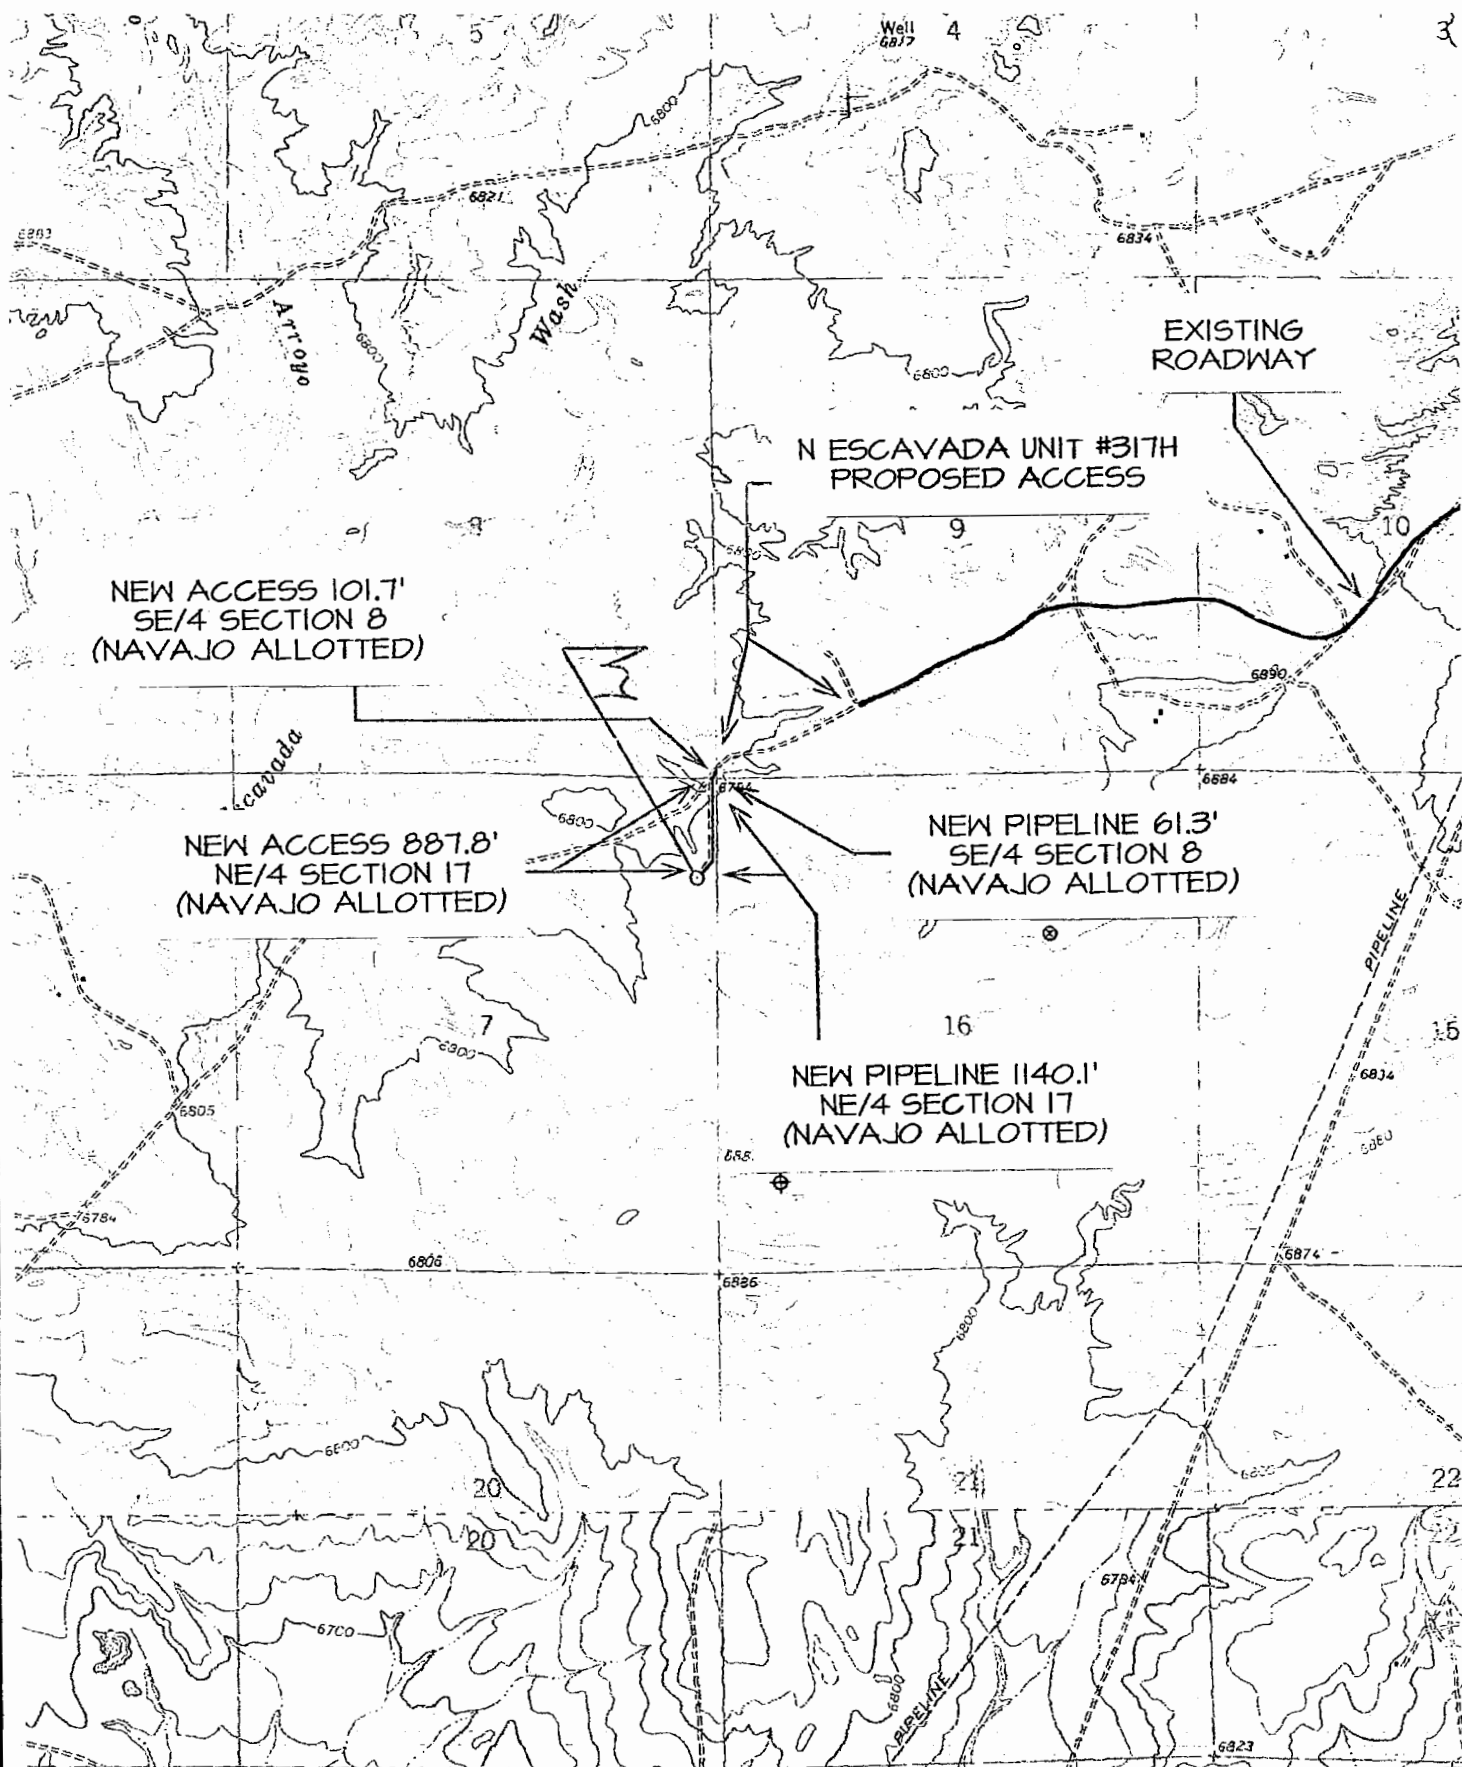

NAME OF TOPO MAP : LYBROOK

⊕ PRODUCING WELL

⊗ PLUGGED & ABANDONED WELL

Directions from the Intersection of US Hwy 550 & US Hwy 64
in Bloomfield, NM to Enduring Resources, LLC West Escavada Unit 2207-17A-01LWH
1061' FNL & 187' FEL, Section 17, T22N, R7W, N.M.P.M., Sandoval County, NM

Latitude: 36.143847°N Longitude: 107.589762°W Datum: NAD1983

From the intersection of US Hwy 550 & US Hwy 64 in Bloomfield, NM, travel Southerly on US Hwy 550 for 48.9 miles to Mile Marker 103.1;

Go Right (Southerly) on Atkins Road for 5.9 miles to 4-way intersection;

Go Right (Westerly) exiting Atkins Road onto existing roadway for 1.9 miles to fork in roadway;

Go Left (South-westerly) which is straight following along WPX N Escavada Unit #317H proposed access for 1707.2' to point on section line, from which continuing straight for an additional 989.5' to staked Enduring Resources West Escavada Unit 2207-17A-01LWH location.