


COULTHURST MANAGEMENT & INV., INC.

JENNY #1

990' FSL & 2310' FEL SEC 28, T18N, R3W

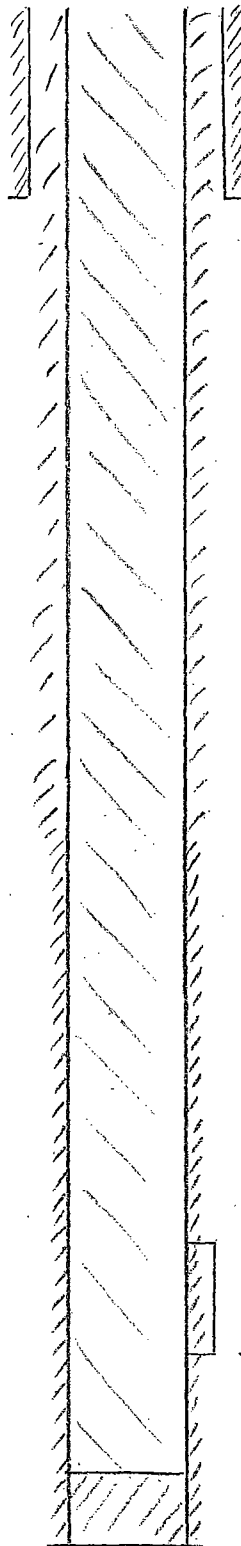

8 7/8" @ ?

3#A FROM TD TO SURFACE
WITH 54 ft³ OF NEAT CEMENT
4/2004

574

@ 4 spf

594

4 1/2", 10.5#, @ 614'

22-141 50 SHEETS
22-142 100 SHEETS
22-144 200 SHEETS



BEFORE THE OIL CONSERVATION DIVISION
Santa Fe, New Mexico

Exhibit No. 4

Submitted by:


COULTHURST MGMT & INVESTMENT, LLC

Hearing Date: May 10, 2012

INTEGRA PETROLEUM INC.

GEORGE #1

1069 FSL & 2182 FWL, SECTION 28, T18N, R3W

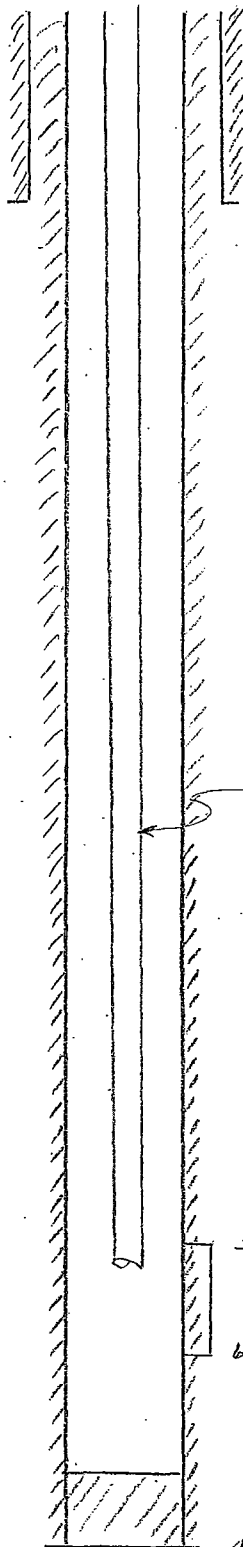

9 5/8" @ 127'

CMT W/ 805K TO SURFACE

2 3/8" @ 580'

574

72 HOLES

687

4 1/2", 10.5" C 860'

CMT W/ 125 SK TO SURFACE


22-141 50 SHEETS
22-142 100 SHEETS
22-144 200 SHEETS



NOEL REYNOLDS

ANN #1

326 FNL & 1086 FEL, SEC 33, T18N, R3W

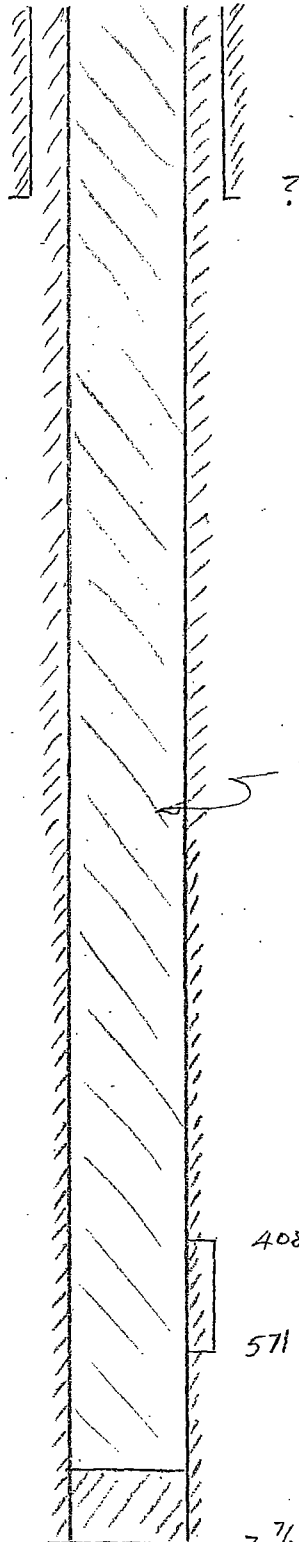

7#A w/ 28 SX OF HEAT CMT
12/17/86

408

571

2 7/8" @ 620'

CMT. CIRCULATED.


22-141 50 SHEETS
22-142 100 SHEETS
22-143 200 SHEETS




ENTRADA CORPORATION

FEDERAL 1 #33

990 FNL & 990 FEL, SECTION 33, T18N, R3W

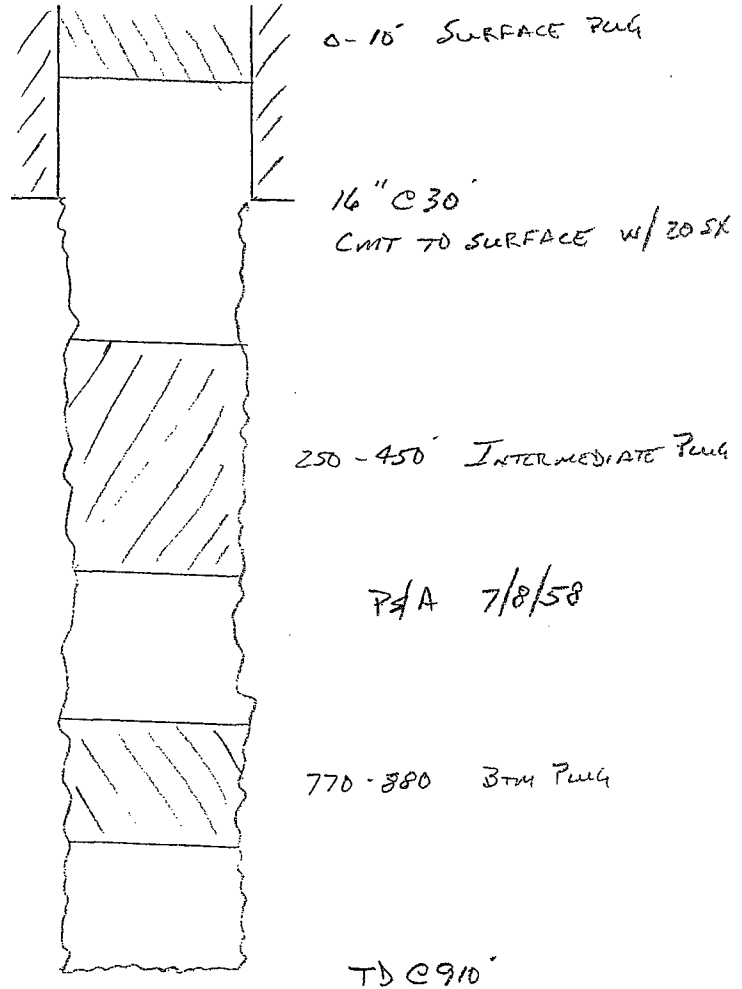


13-782 500 SHEETS, FILLER, 5 SQUARE
42-381 50 SHEETS EYE-EASE, 5 SQUARE
42-382 100 SHEETS EYE-EASE, 5 SQUARE
42-383 200 SHEETS EYE-EASE, 5 SQUARE
42-384 200 SHEETS EYE-EASE, 5 SQUARE
42-385 100 RECYCLED WHITE, 5 SQUARE
42-386 200 RECYCLED WHITE, 5 SQUARE
Made in U.S.A.

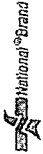

COLTHURST MANAGEMENT & INV.

WATER WELL #1

1224 FNL & 968 FEL, SECTION 33, T18N, R34

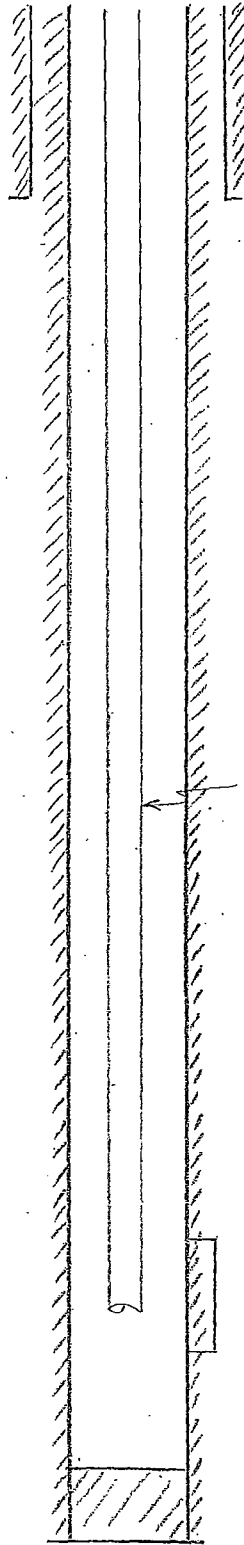

7" c 60'

2 3/8" c 800'

UNKNOWN POINT LOOKOUT

4 1/2" c 300'

NO CEMENT RECORD

22-141 50 SHEETS
22-142 100 SHEETS
22-144 200 SHEETS




13-782 500 SHEETS, FILLER 5 SQUARE
42-381 50 SHEETS EYE-EASE® 5 SQUARE
42-382 100 SHEETS EYE-EASE® 5 SQUARE
42-389 200 SHEETS EYE-EASE® 5 SQUARE
42-392 100 RECYCLED WHITE 5 SQUARE
42-399 200 RECYCLED WHITE 5 SQUARE

Made in U.S.A.




National[®] Brand

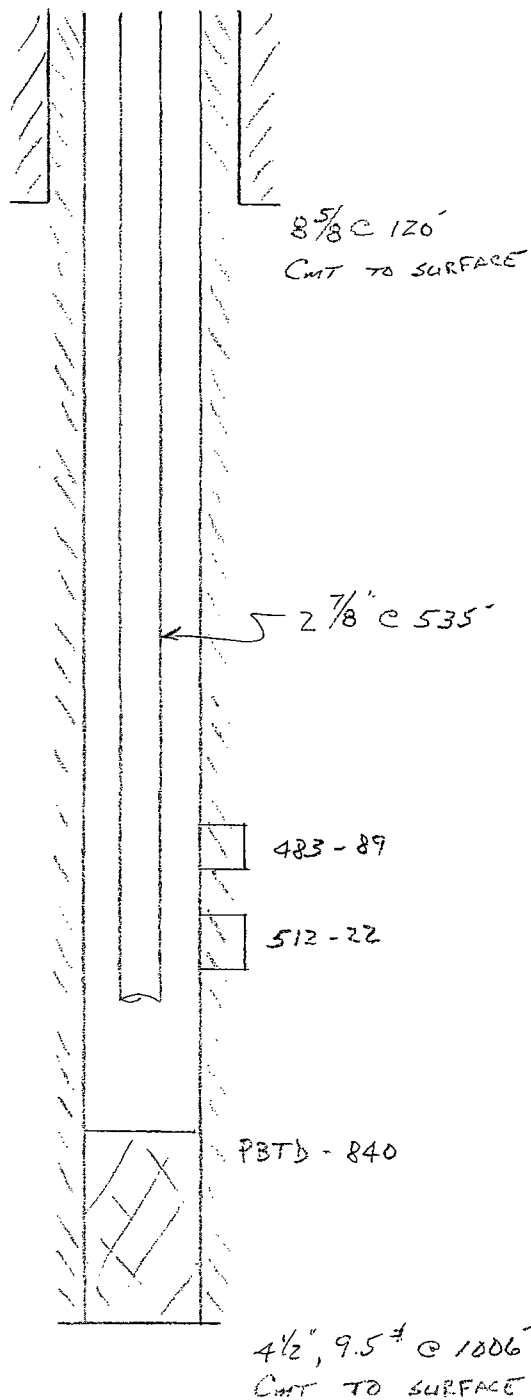

COULTHURST MANAGEMENT

ERIN #1

990 FNL & 1650 FWL, SECTION 33, T18A, RBW

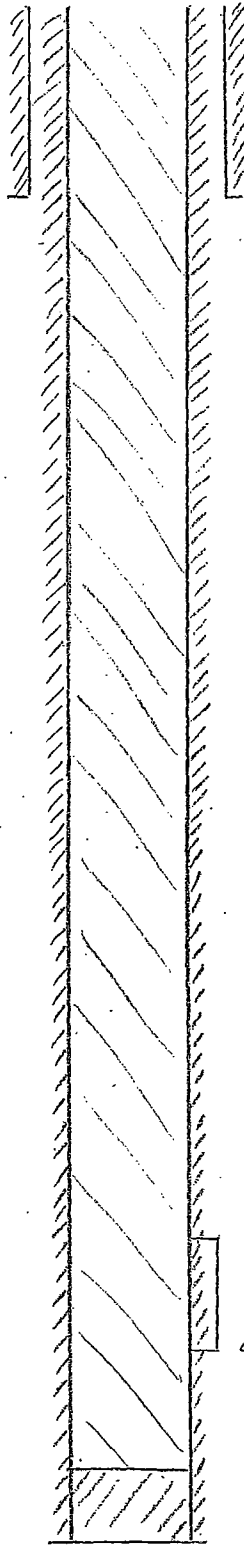


22-141 50 SHEETS
22-142 100 SHEETS
22-144 200 SHEETS



W/OEL REYNOLDS

ANK # 19

666 FNL & 2030 FNL, SECTION 33, T18N, R3W

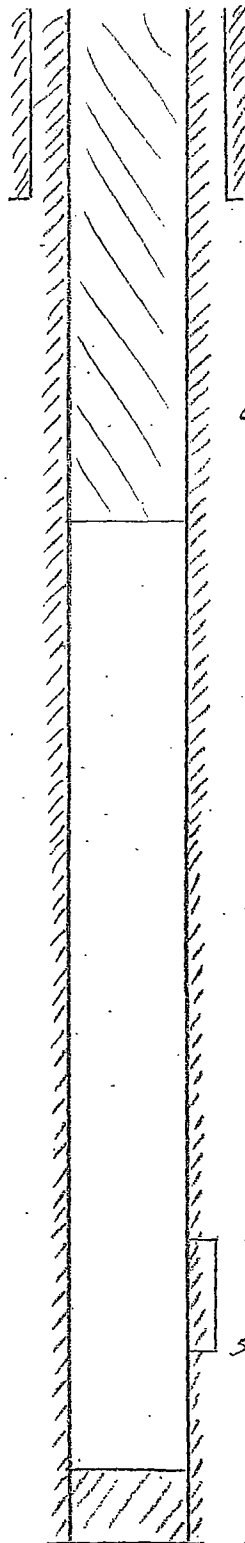

TOP OFF BH WITH 4SK CEMENT

7" @ 34"

CEMENT TO SURFACE WITH 12SK

0-100' P/A WITH 16SK NEAT CEMENT

1/18/2010

TAS FNL @ 100'

490

556

4 1/2" @ 604"

CEMENT WITH 25 SK


22-141 50 SHEETS
22-142 100 SHEETS
22-144 200 SHEETS



COULTHURST MANAGEMENT & INV.

ERIN #4

1650 FNL & 2310 FNL, SECTION 33, T10N, R3W

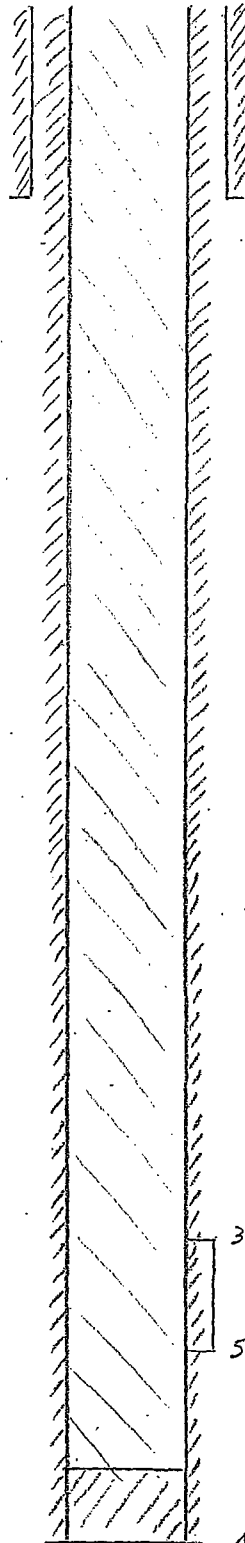


22-141 50 SHEETS
22-142 100 SHEETS
22-143 200 SHEETS



COURTHURST MANAGEMENT & INC

ERIN #3

1650 FHL & 1650 FWL, SECTION 33, T18N, R3W

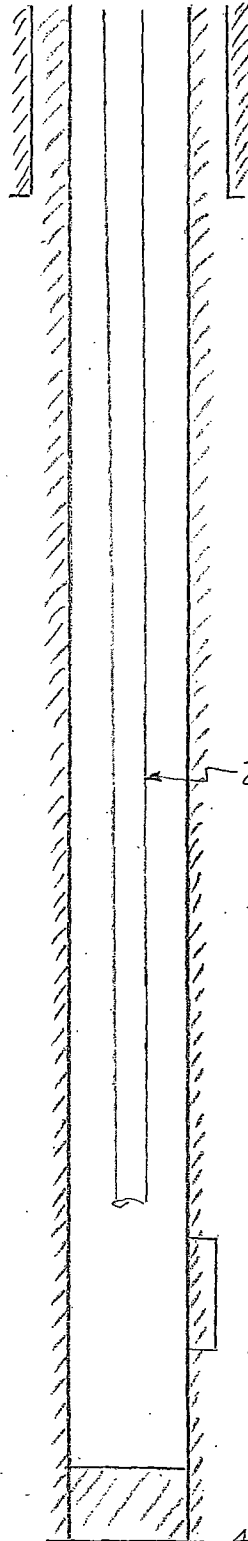

8 5/8" @ 80'

CEMENT WITH 20SX

2 7/8" @ 525'

544

594

4 1/2" @ 680'

CEMENT WITH 120 SX


22-141 50 SHEETS
22-142 100 SHEETS
22-144 200 SHEETS



J. I. HARVEY

FEDERAL #2

1650 FNL & 1650 FEL, SECTION 33, T18N, R3W

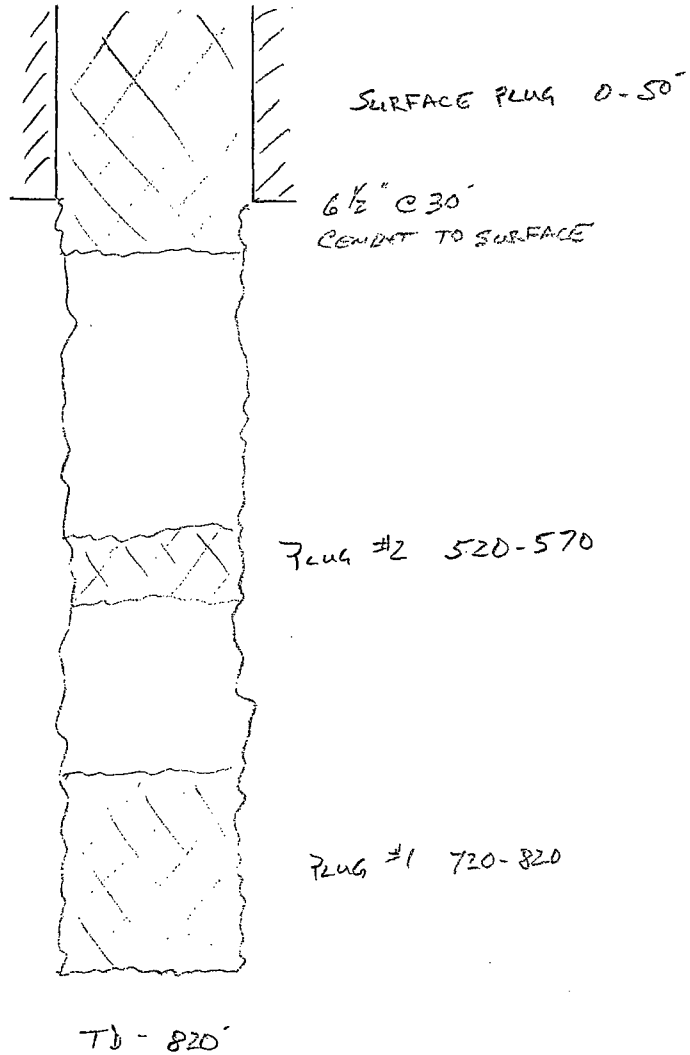

13-782 500 SHEETS FILLER 5 SQUARE
42-381 50 SHEETS EYE-EASE 5 SQUARE
42-382 100 SHEETS EYE-EASE 5 SQUARE
42-383 100 SHEETS EYE-EASE 5 SQUARE
42-384 100 SHEETS EYE-EASE 5 SQUARE
42-385 100 RECYCLED WHITE 5 SQUARE
42-386 200 RECYCLED WHITE 5 SQUARE
MADE IN U.S.A.

