


Proposed

CB: 31'
CL: 3355'

<p>Apache 24 Com #7A Sec 24, T22S, R30E Eddy County, NM</p>
--

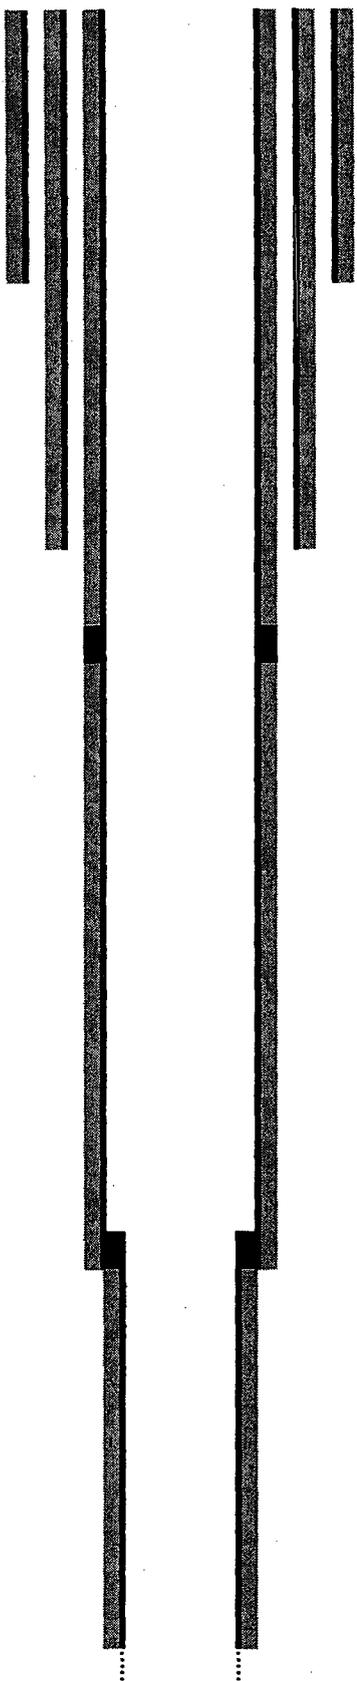

13 3/8" 61# J-55 @ 600' cmtd w/700 sx to surf

10 3/4" 45.5# K-55 @ 3800' cmtd w/2000 sx to surf

DV @ 4000'

TOL @ 11750'

7 5/8" 33.7# S-95 @ 12050' cmtd w/1200 sx CI H
+ 800 sx thru DV @ 4000' to surf.

5 1/2" 17 & 20# S-95 @ 15300' cmtd w/350 sx CI H.
OH @ TD

TD: 15,500'

SB 10/26/04