

DISTRICT I
1625 N. French Dr., Hobbs, NM 88240
Phone (575) 393-6161 Fax: (575) 393-0780
DISTRICT II
811 S. First St., Artesia, NM 88210
Phone (505) 748-1263 Fax: (505) 748-0720

DISTRICT III
1000 Rio Brazos Rd., Aztec, NM 87410
Phone (505) 894-0170 Fax: (505) 894-6170

DISTRICT IV
1220 S. St. Francis Dr., Santa Fe, NM 87505
Phone (505) 476-3460 Fax: (505) 476-3462

State of New Mexico
Energy, Minerals and Natural Resources Department

Form C-102
Revised August 1, 2011

Submit one copy to appropriate
District Office

OIL CONSERVATION DIVISION
1220 South St. Francis Dr.
Santa Fe, New Mexico 87505

WELL LOCATION AND ACREAGE DEDICATION PLAT

☐ AMENDED REPORT

API Number 30-015		Pool Code	Pool Name Wildcat; Bone Spring
Property Code	Property Name Jake 36 State		Well Number 7H
OGRID No. 215099	Operator Name CIMAREX ENERGY COMPANY		Elevation 3385

Surface Location

UL or lot No.	Section	Township	Range	Lot Idn	Feet from the	SOUTH/South line	Feet from the	East/West line	County
0	36	24 S	26 E		330	SOUTH	1725	EAST	EDDY

Bottom Hole Location If Different From Surface

UL or lot No.	Section	Township	Range	Lot Idn	Feet from the	SOUTH/South line	Feet from the	East/West line	County
B	36	24 S	26 E		330	NORTH	1725	EAST	EDDY

Dedicated Acres 160	Joint or Infill	Consolidation Code	Order No.
-------------------------------	-----------------	--------------------	-----------

NO ALLOWABLE WILL BE ASSIGNED TO THIS COMPLETION UNTIL ALL INTERESTS HAVE BEEN CONSOLIDATED
OR A NON-STANDARD UNIT HAS BEEN APPROVED BY THE DIVISION

N: 429902.0 E: 596532.4 (NAD83) BOTTOM HOLE LOCATION Lat - N 32°10'47.90" Long - W 104°14'36.85" NMSPC- N 429219.6 E 569108.6 (NAD-83) SURFACE LOCATION Lat - N 32°10'02.07" Long - W 104°14'36.91" NMSPC- N 424588.9 E 569107.5 (NAD-83) N: 424294.6 E: 596541.6 (NAD83)	N: 429902.0 E: 596183.0 (NAD83) B.H. 1725' S.L. 330' 1725' N: 424294.6 E: 570631.7 (NAD83)	OPERATOR CERTIFICATION I hereby certify that the information contained herein is true and complete to the best of my knowledge and belief, and that this organization either owns a working interest or undivided mineral interest in the land including the proposed bottom hole location or has a right to drill this well at this location pursuant to a contract with an owner of such a mineral or working interest, or to a voluntary pooling agreement or a compulsory pooling order heretofore entered by the division. <i>Aricka Easterling</i> 8/27/14 Signature Date Aricka Easterling Printed Name aeasterling@cimarex.com Email Address	
		SURVEYOR CERTIFICATION I hereby certify that the well location shown on this plat was plotted from field notes of actual surveys made by me or under my supervision, and that the same is true and correct to the best of my belief. APR 10 7 2014 Date Surveyed <i>[Signature]</i> Signature of Professional Surveyor Certified by Gary Lundgren 7977 State of New Mexico	
		0' 1000' 2000' 3000' 4000' SCALE: 1" = 1000' WO Num.: 30323	

Cimarex Exhibit 1

Drilling 12-1/4" hole
below 13 3/8" Casing


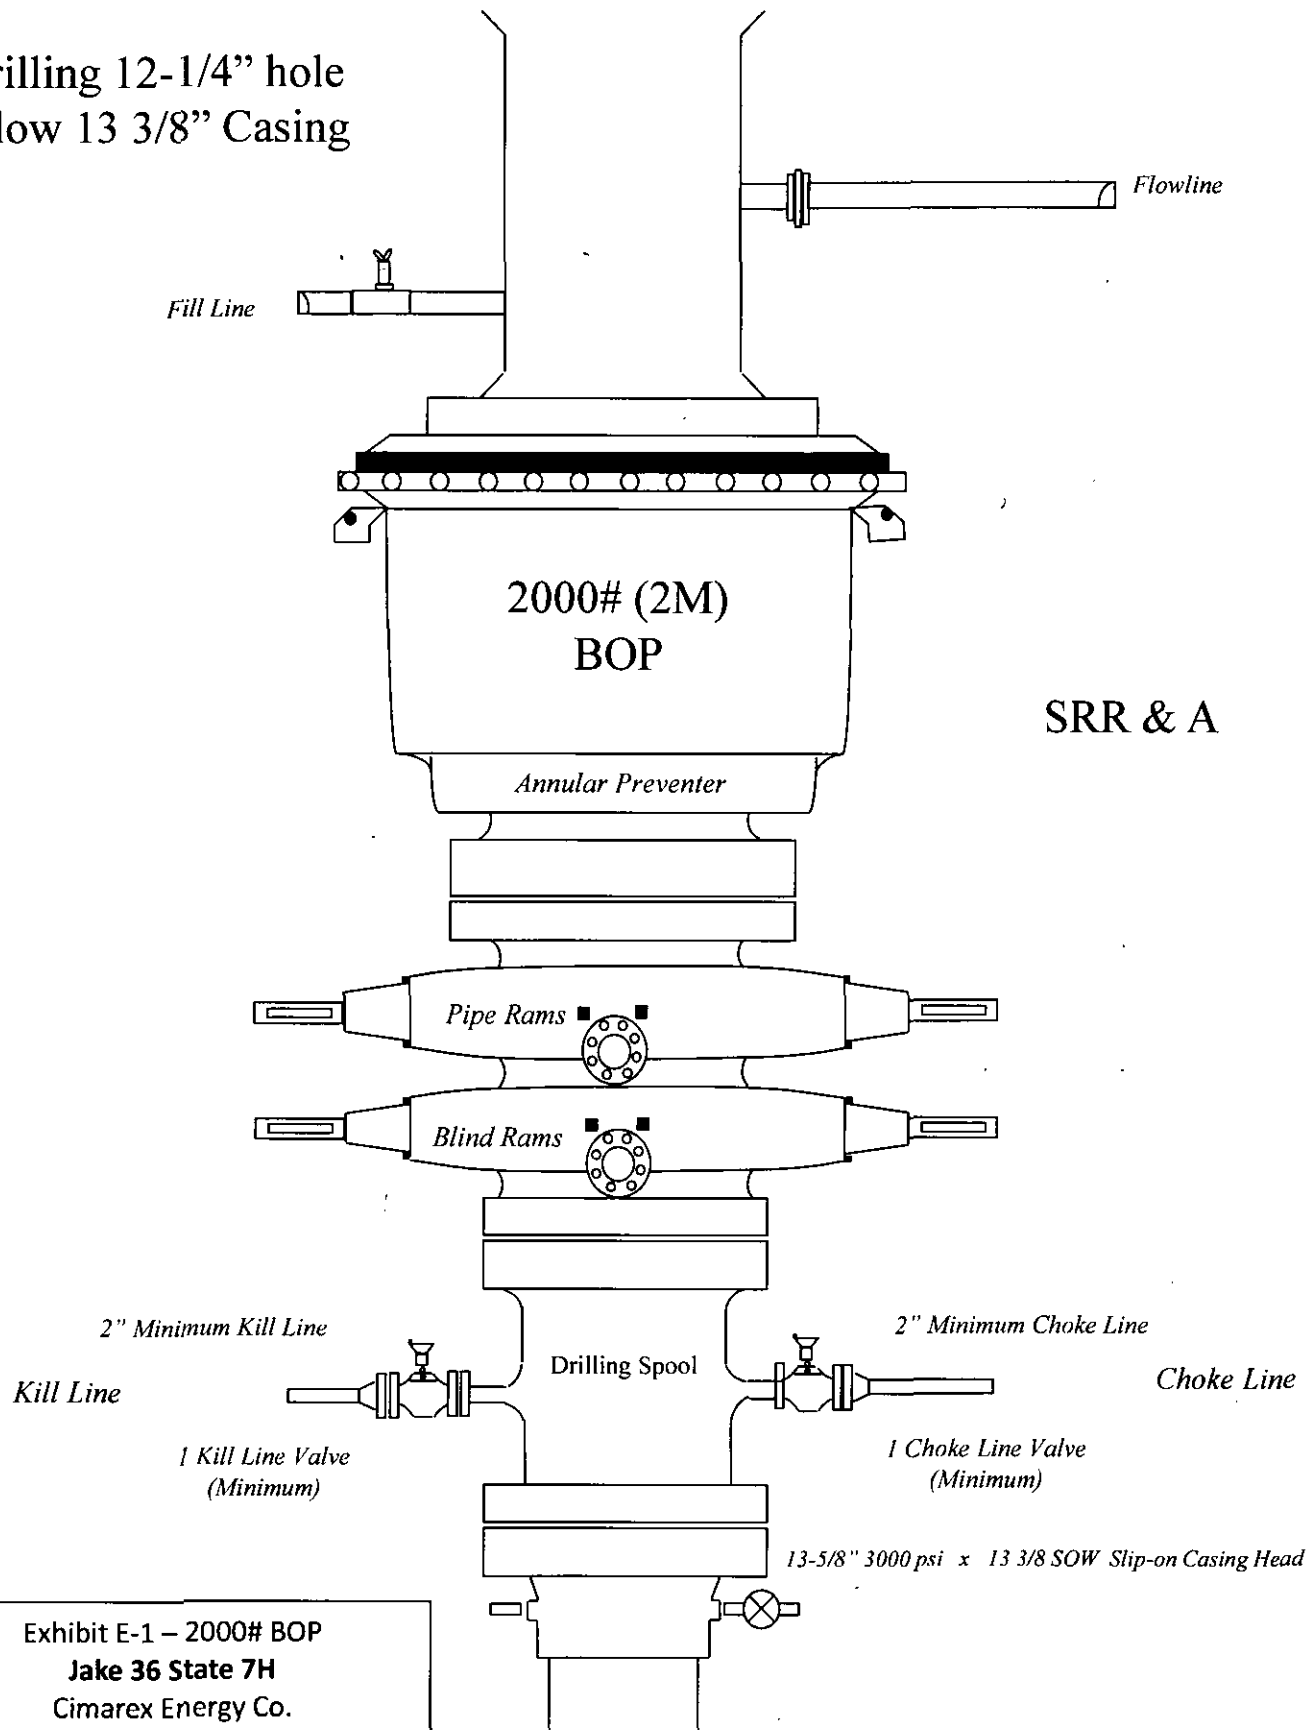



Exhibit E-1 – 2000# BOP
Jake 36 State 7H
Cimarex Energy Co.
36-24S-26E
SHL 330 FSL & 1725 FEL
BHL 330 FNL & 1725 FEL
Eddy County, NM

Drilling 8-3/4" hole
below 9 5/8" Casing

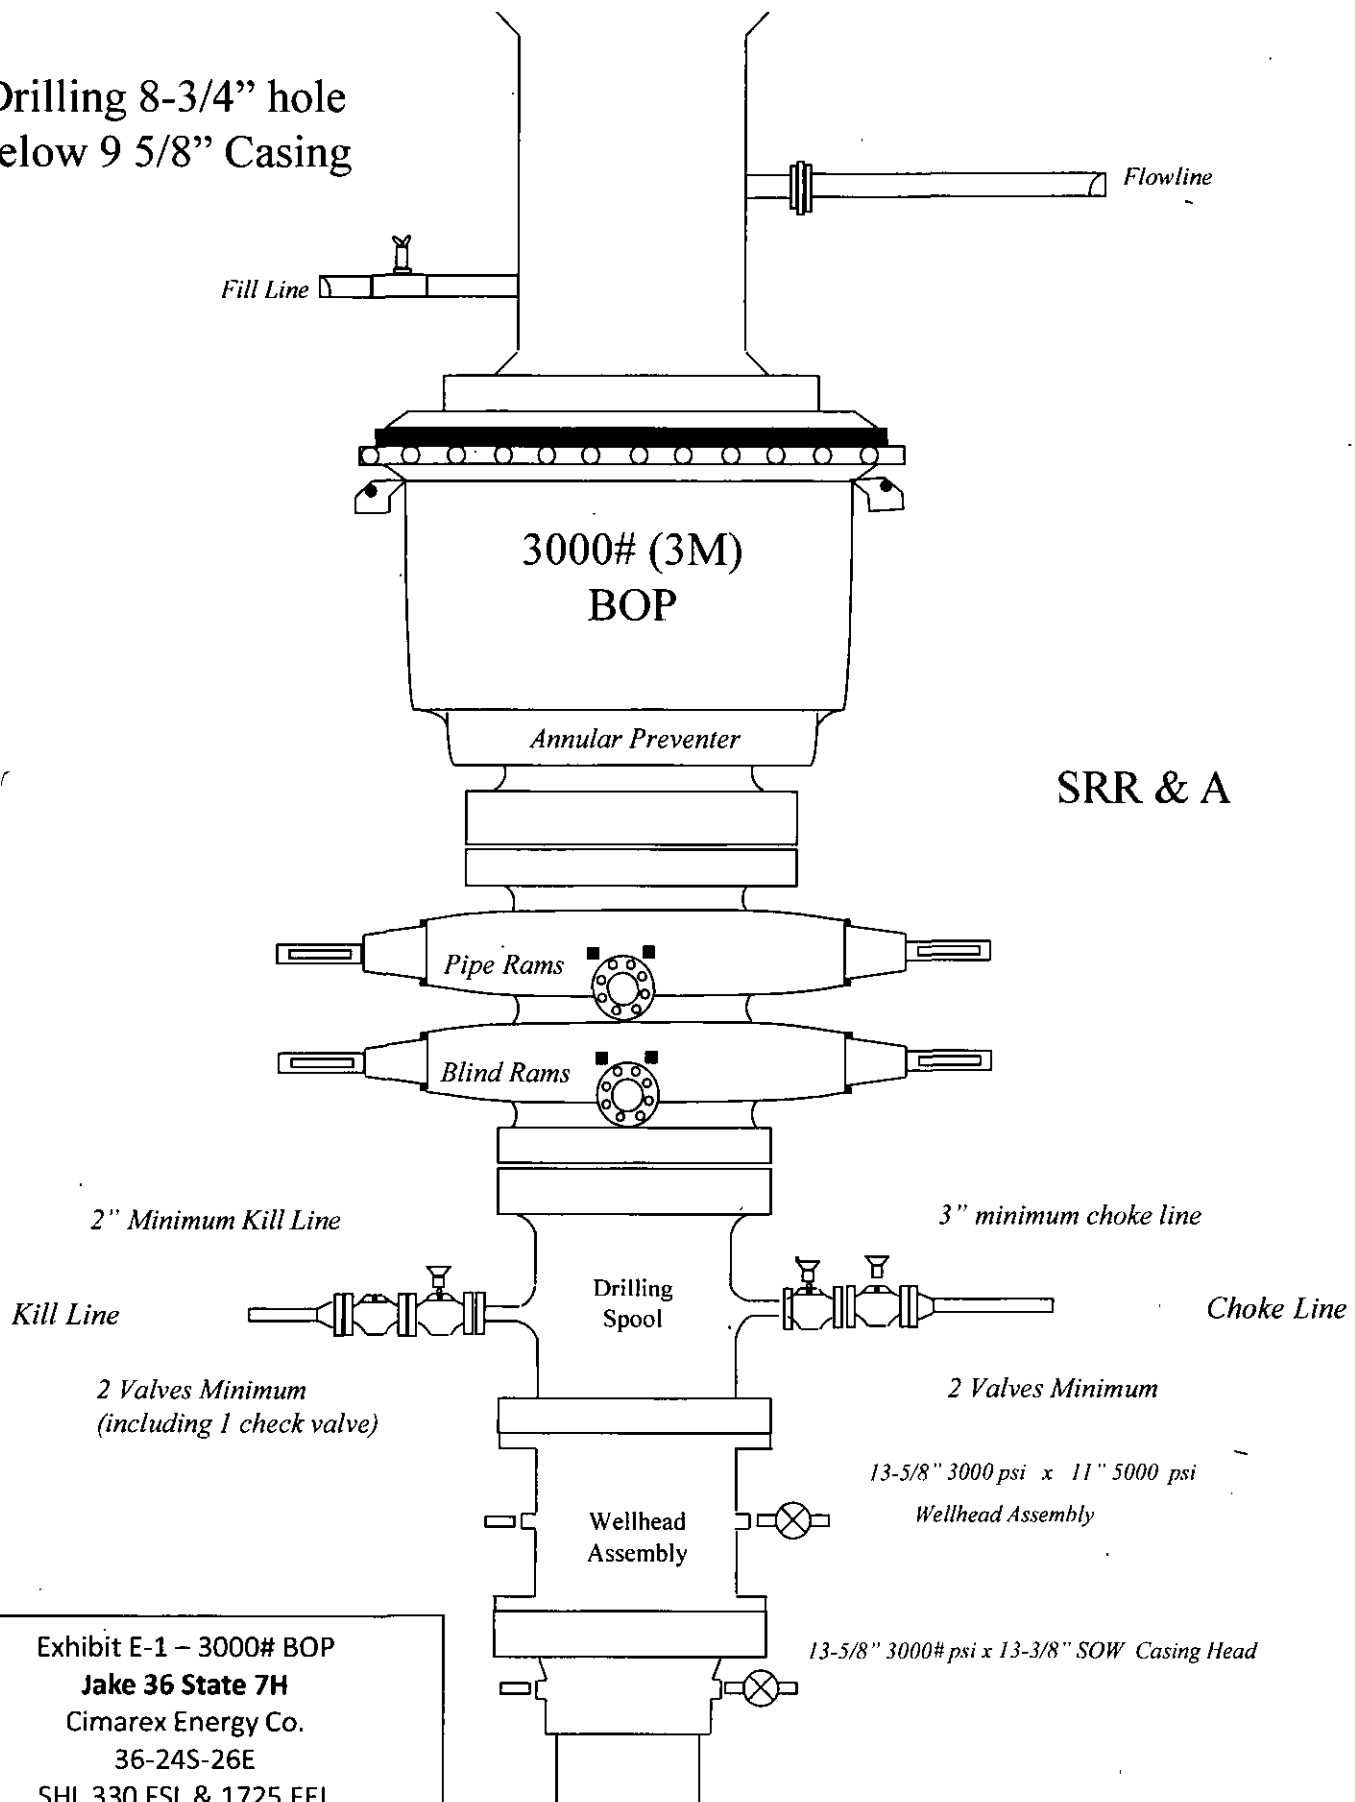

SRR & A

Exhibit E-1 – 3000# BOP
Jake 36 State 7H
Cimarex Energy Co.
36-24S-26E
SHL 330 FSL & 1725 FEL
BHL 330 FNL & 1725 FEL
Eddy County, NM

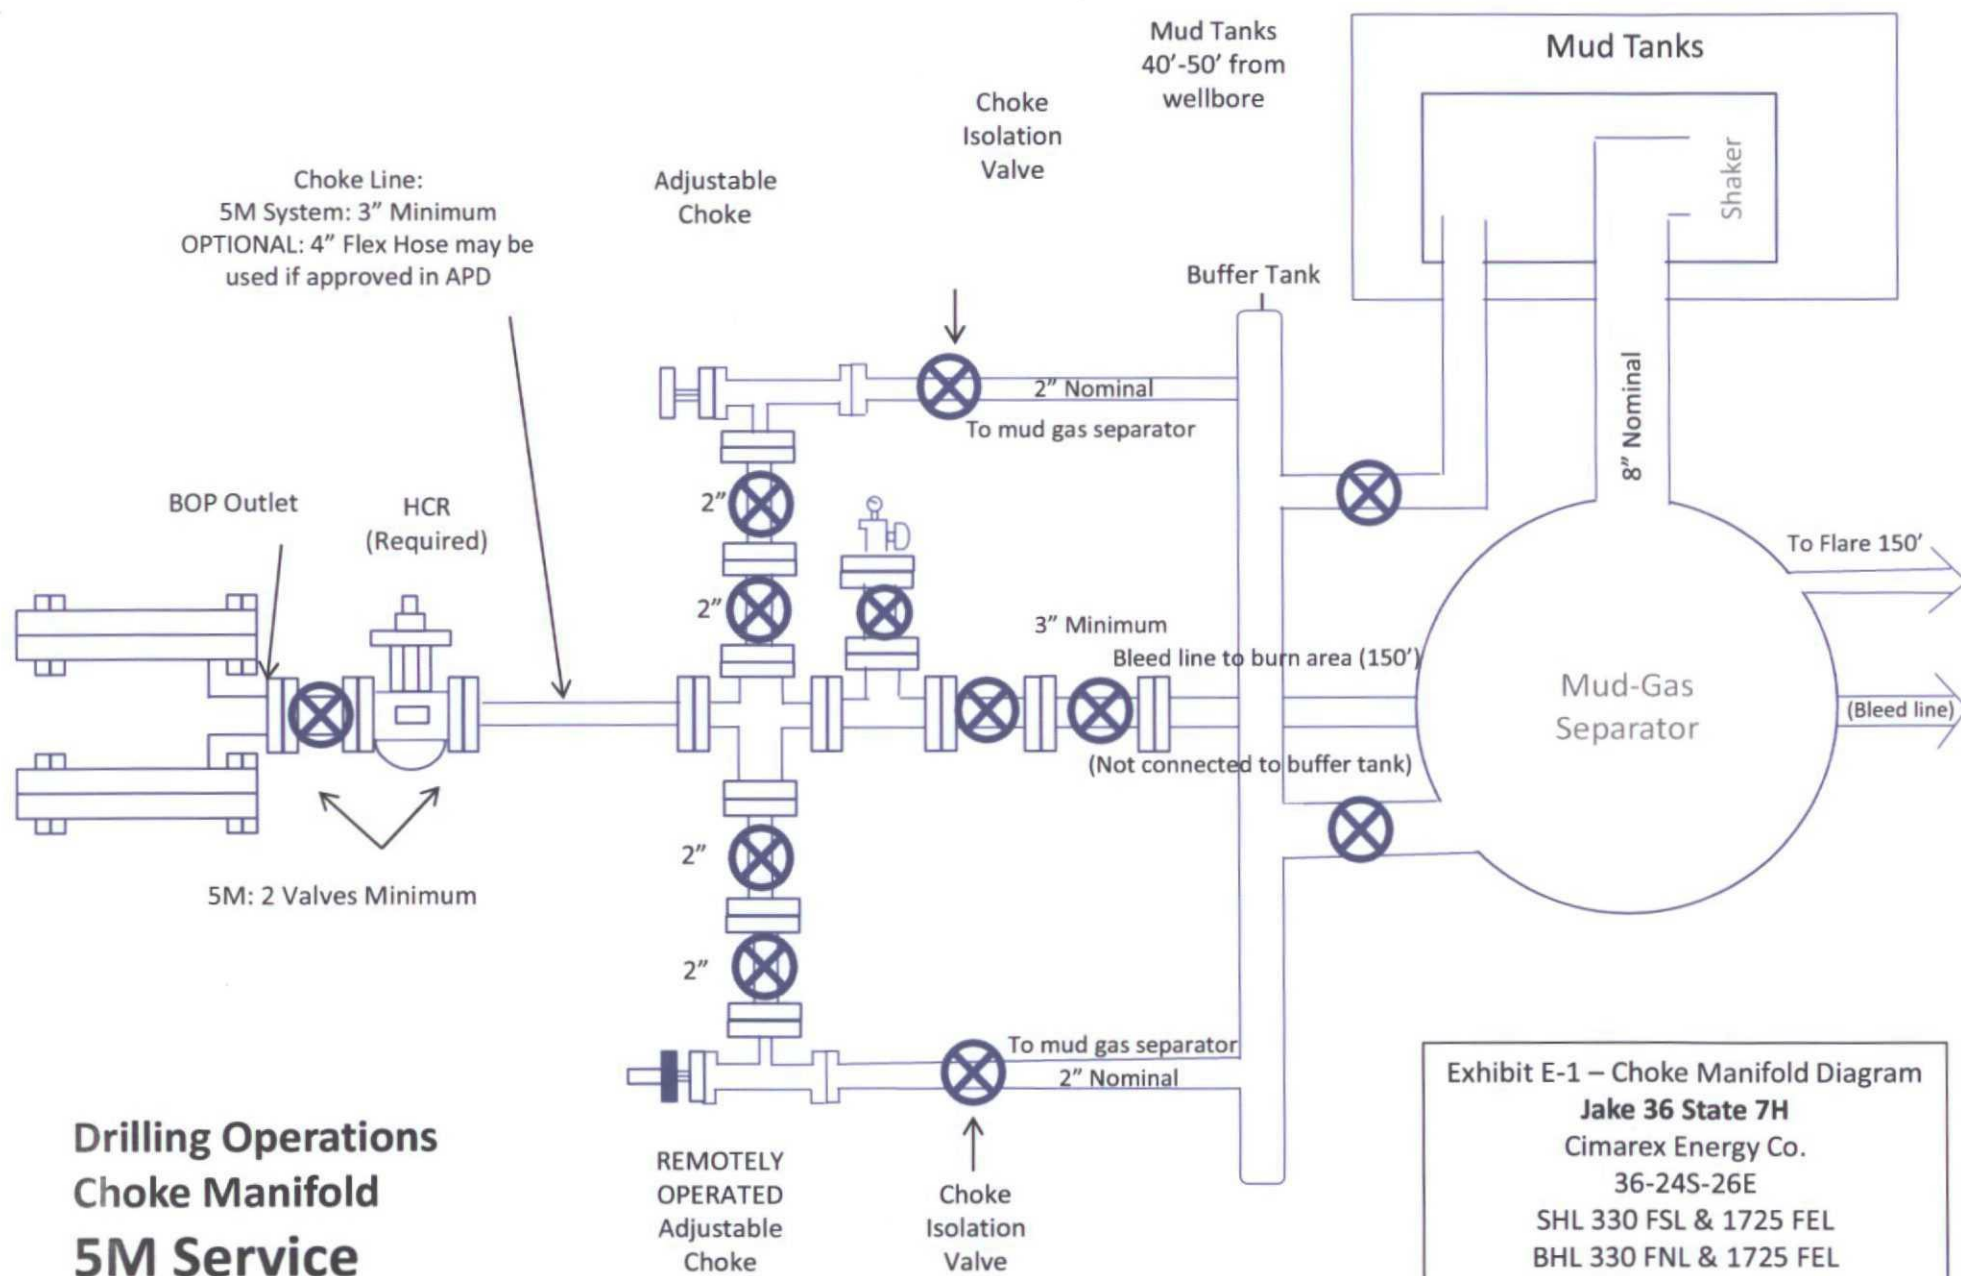

Drilling Operations Choke Manifold 5M Service

Exhibit E-1 – Choke Manifold Diagram
Jake 36 State 7H
 Cimarex Energy Co.
 36-24S-26E
 SHL 330 FSL & 1725 FEL
 BHL 330 FNL & 1725 FEL
 Eddy County, NM