
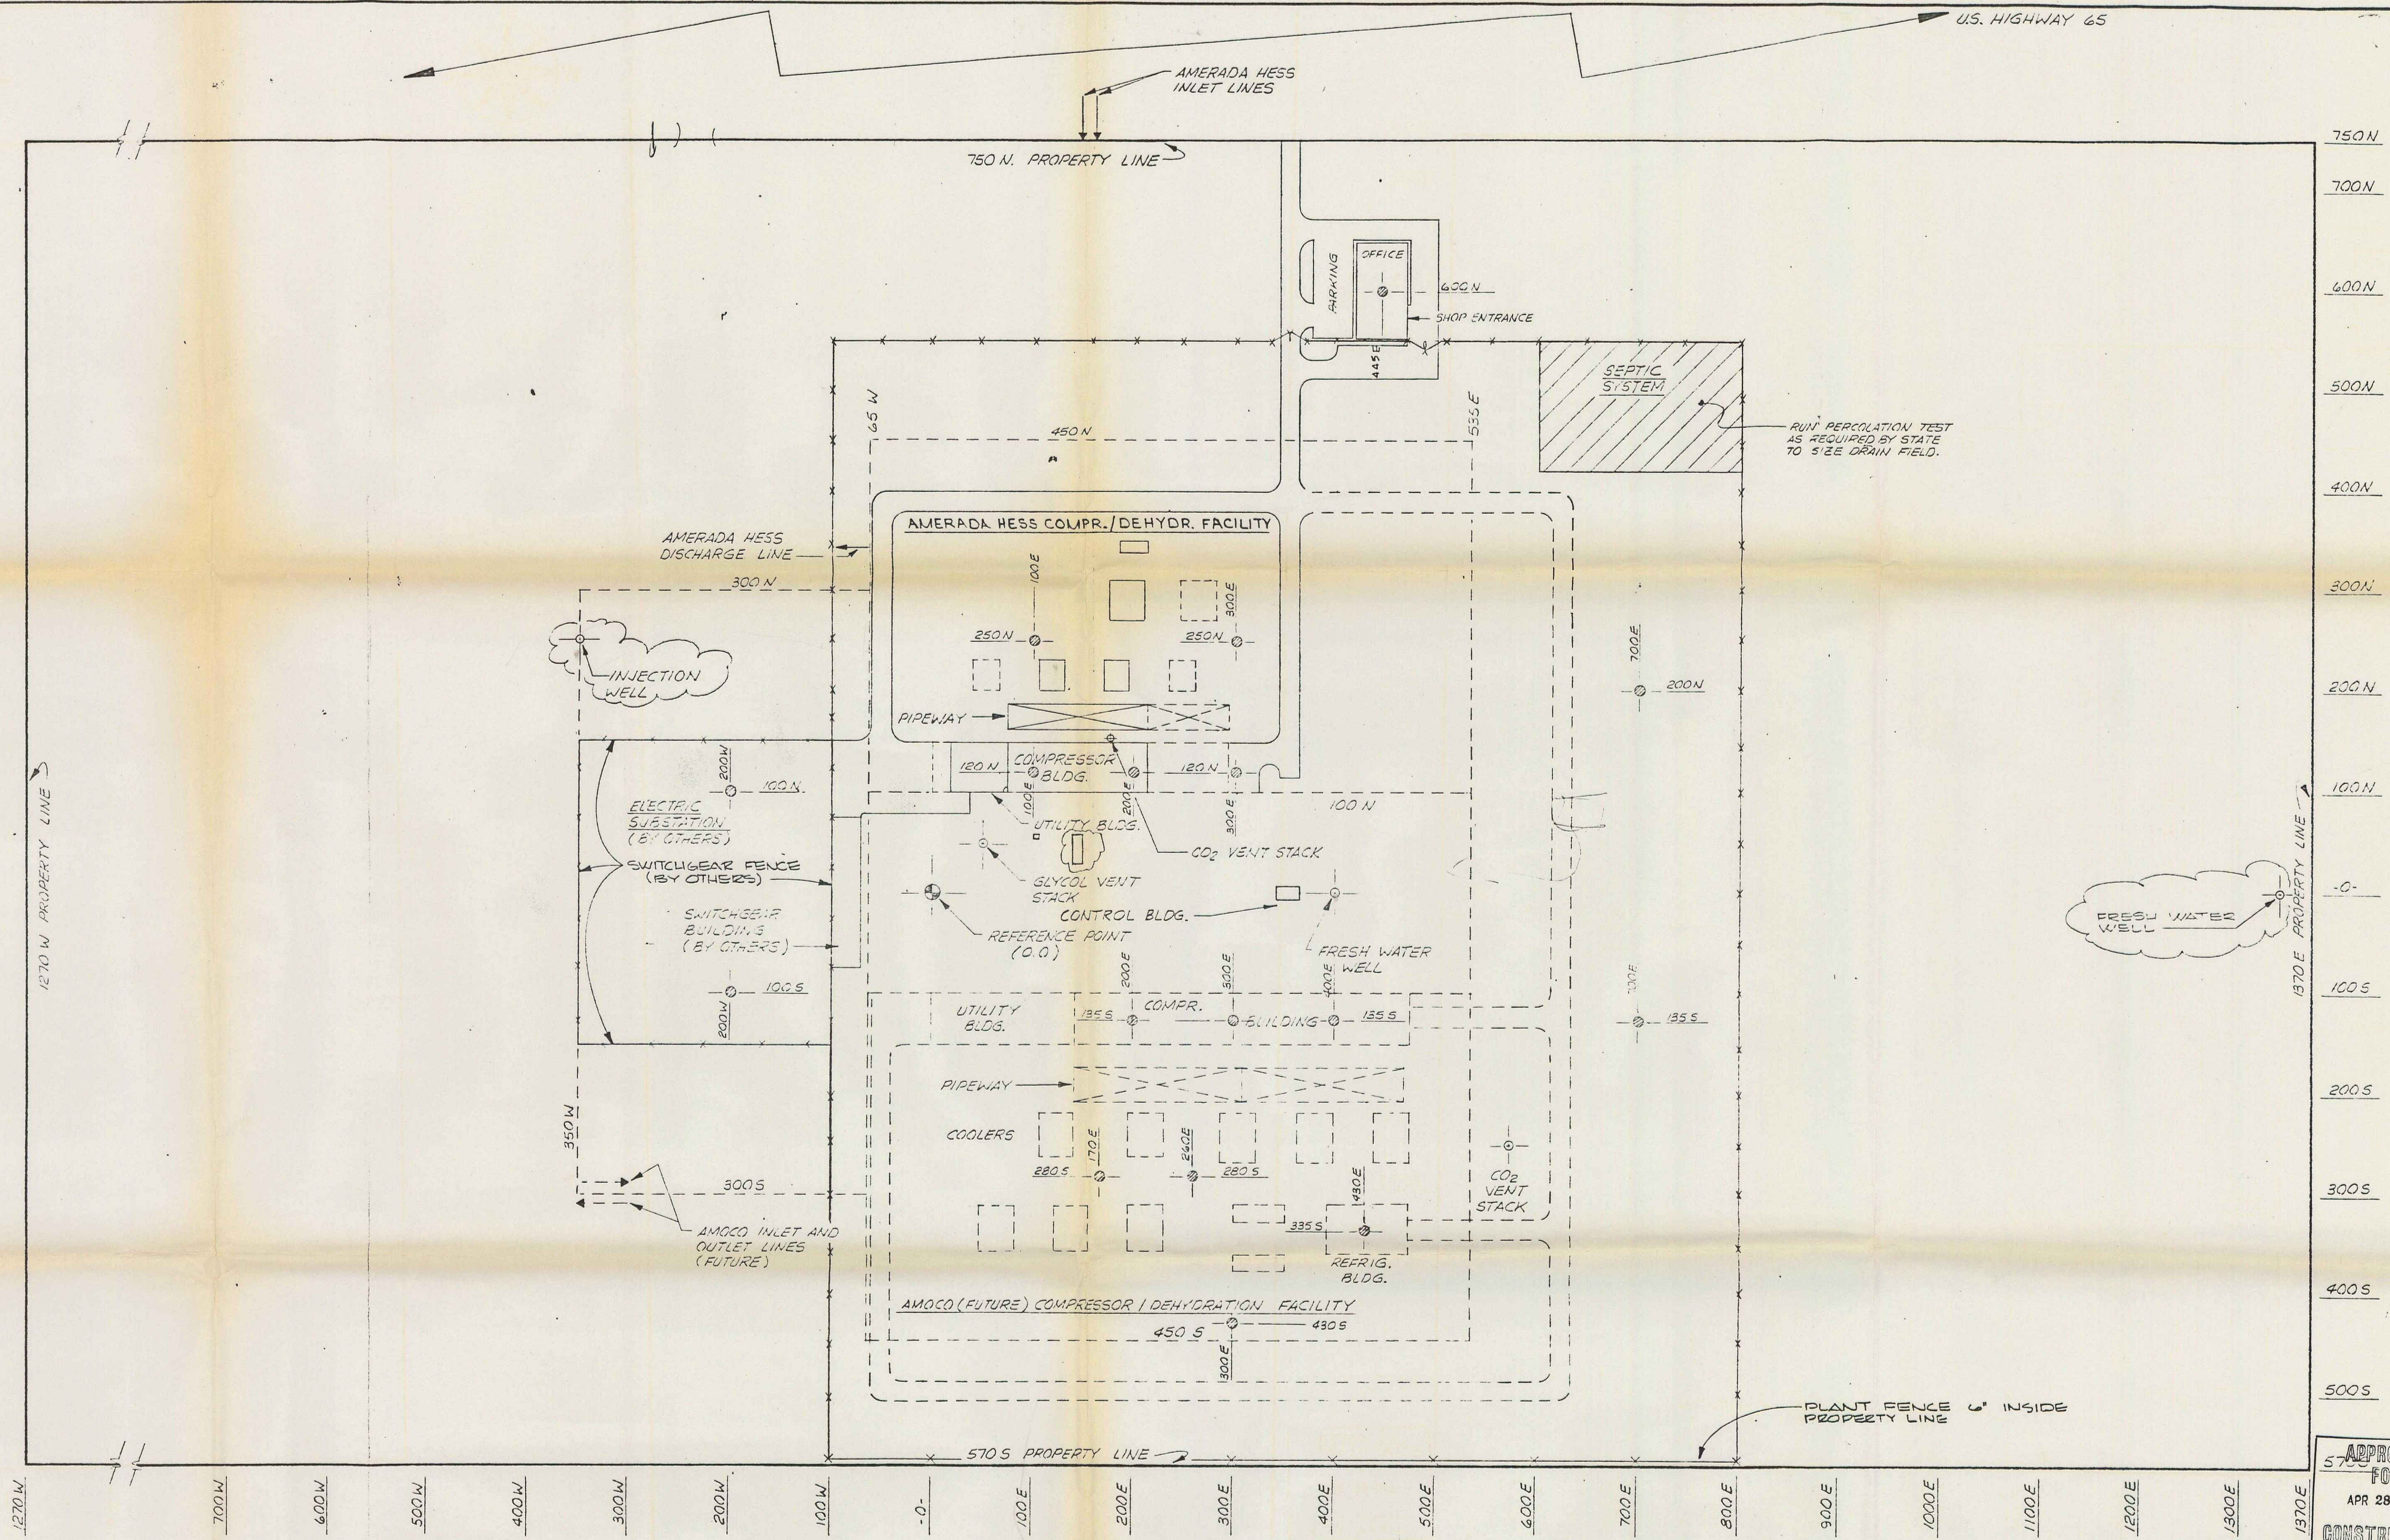


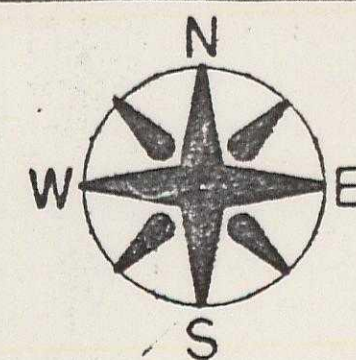


NOTES:

1. CONTRACTOR IS TO FENCE IN THE PROPERTY AS SHOWN.
2. THE NUMBER AND LOCATIONS OF SOIL BORINGS ASSUMES THAT THE SOIL STRUCTURE IS COMPARATIVELY UNIFORM ACROSS THE PLANT SITE. ADDITIONAL BORINGS MAY BE REQUIRED IF VARIATIONS IN SOIL STRUCTURE OCCUR.

⊙ - SOIL BORINGS

BEFORE EXAMINER STOGNER
OIL CONSERVATION DIVISION
Amoco EXHIBIT NO. 7
CASE NO. 7869 6/8/83

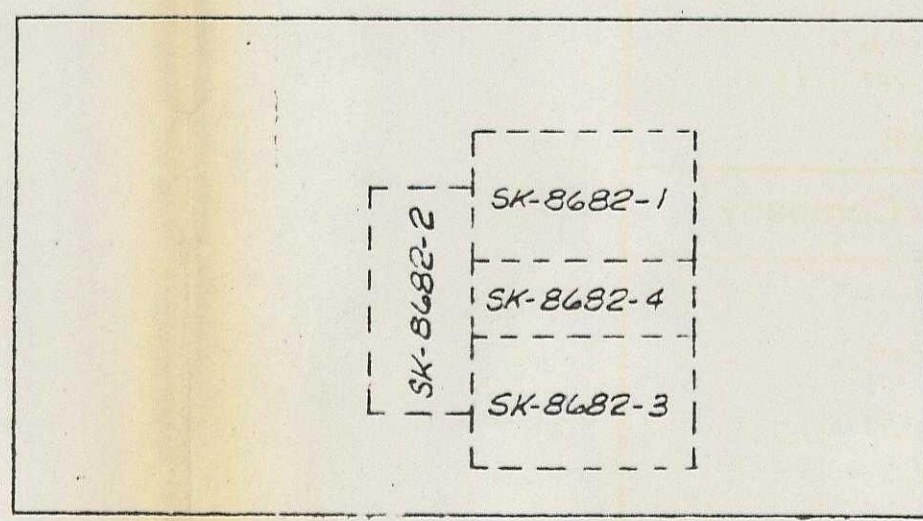

NO.	DESCRIPTION	REVISION
1	UP. DATE	
2	UP. DATE	
3	ADD DECO NOTE, RELOCATE BLDG. & EQUIP.	
4	RELOCATE EQUIP.	
5	RELOCATE EQUIP. & PLANT FENCE	
6	RELOCATE INJECTION WELL, ADD FRESH WATER WELL, REV. COOLER	

DRESSER ENGINEERING COMPANY J-3338	
APPROP. NO.	Amoco Production Company
APPROVED FOR CONSTRUCTION	
BY	DATE
PROCESS	MECHANICAL
BY	DATE
OVERALL PLOT PLAN	
BRAVO DOME CO2 COMPRESSION UNION COUNTY, NEW MEXICO	
SCALE	FILE NO.
1"=80'	D-
DWG NO.	REV.
SK-8620-0	6