

SKAGGS GLORIETA

WEIR BLINEBRY EAST

MONUMENT TUBB

BEFORE EXAMINER STAMETS
OIL CONSERVATION DIVISION

EXHIBIT NO. 5

CASE NO. 7881

Submitted by Texaco Inc

Hearing Date 5-25-83

2-7/8" csg. set @ 5416'
w/2-1/16" tbg. inside to
4953'

Cmt. top @ 2400' by
Temp. Survey.

Junk in hole @ 4956'

GLORIETA

Perfs: 5310' - 5320'

BLINEBRY

Perfs: 5763' - 5877'

TUBB

Perfs: 6370' - 6625'

DRINKARD

Perfs: 6804' - 6843'

9-5/8" csg. set @ 1140'
Cmt. circulated

2-7/8" csg. set @ 6883'
w/2-1/16" tbg. inside
to 6289'

2-7/8" csg. set 6882'

RBP @ 5889'
RBP @ 6013'

CIBP @ 6790' w/40'
Cmt. on top.

COMMINGLING PERFS.
Through Blinebry String.
6840' - 6843'

TD 6884'

PRESENT COMPLETION

TEXACO Inc.
C.H. WEIR "A" NO. 8
MONUMENT TUBB, SKAGGS DRINKARD
AND
WEIR BLINEBRY EAST FIELDS
LEA COUNTY, NEW MEXICO

JAH/CRC 3-21-83


WEIR BLINEBRY EAST
MONUMENT TUBB (GAS)
SKAGGS DRINKARD

BEFORE EXAMINER STARTS
OIL CONSERVATION DIVISION
BY ID# NO. 5

CASE NO. 7882

Submitted by Texaco Inc.

Hearing Date 5-25-83

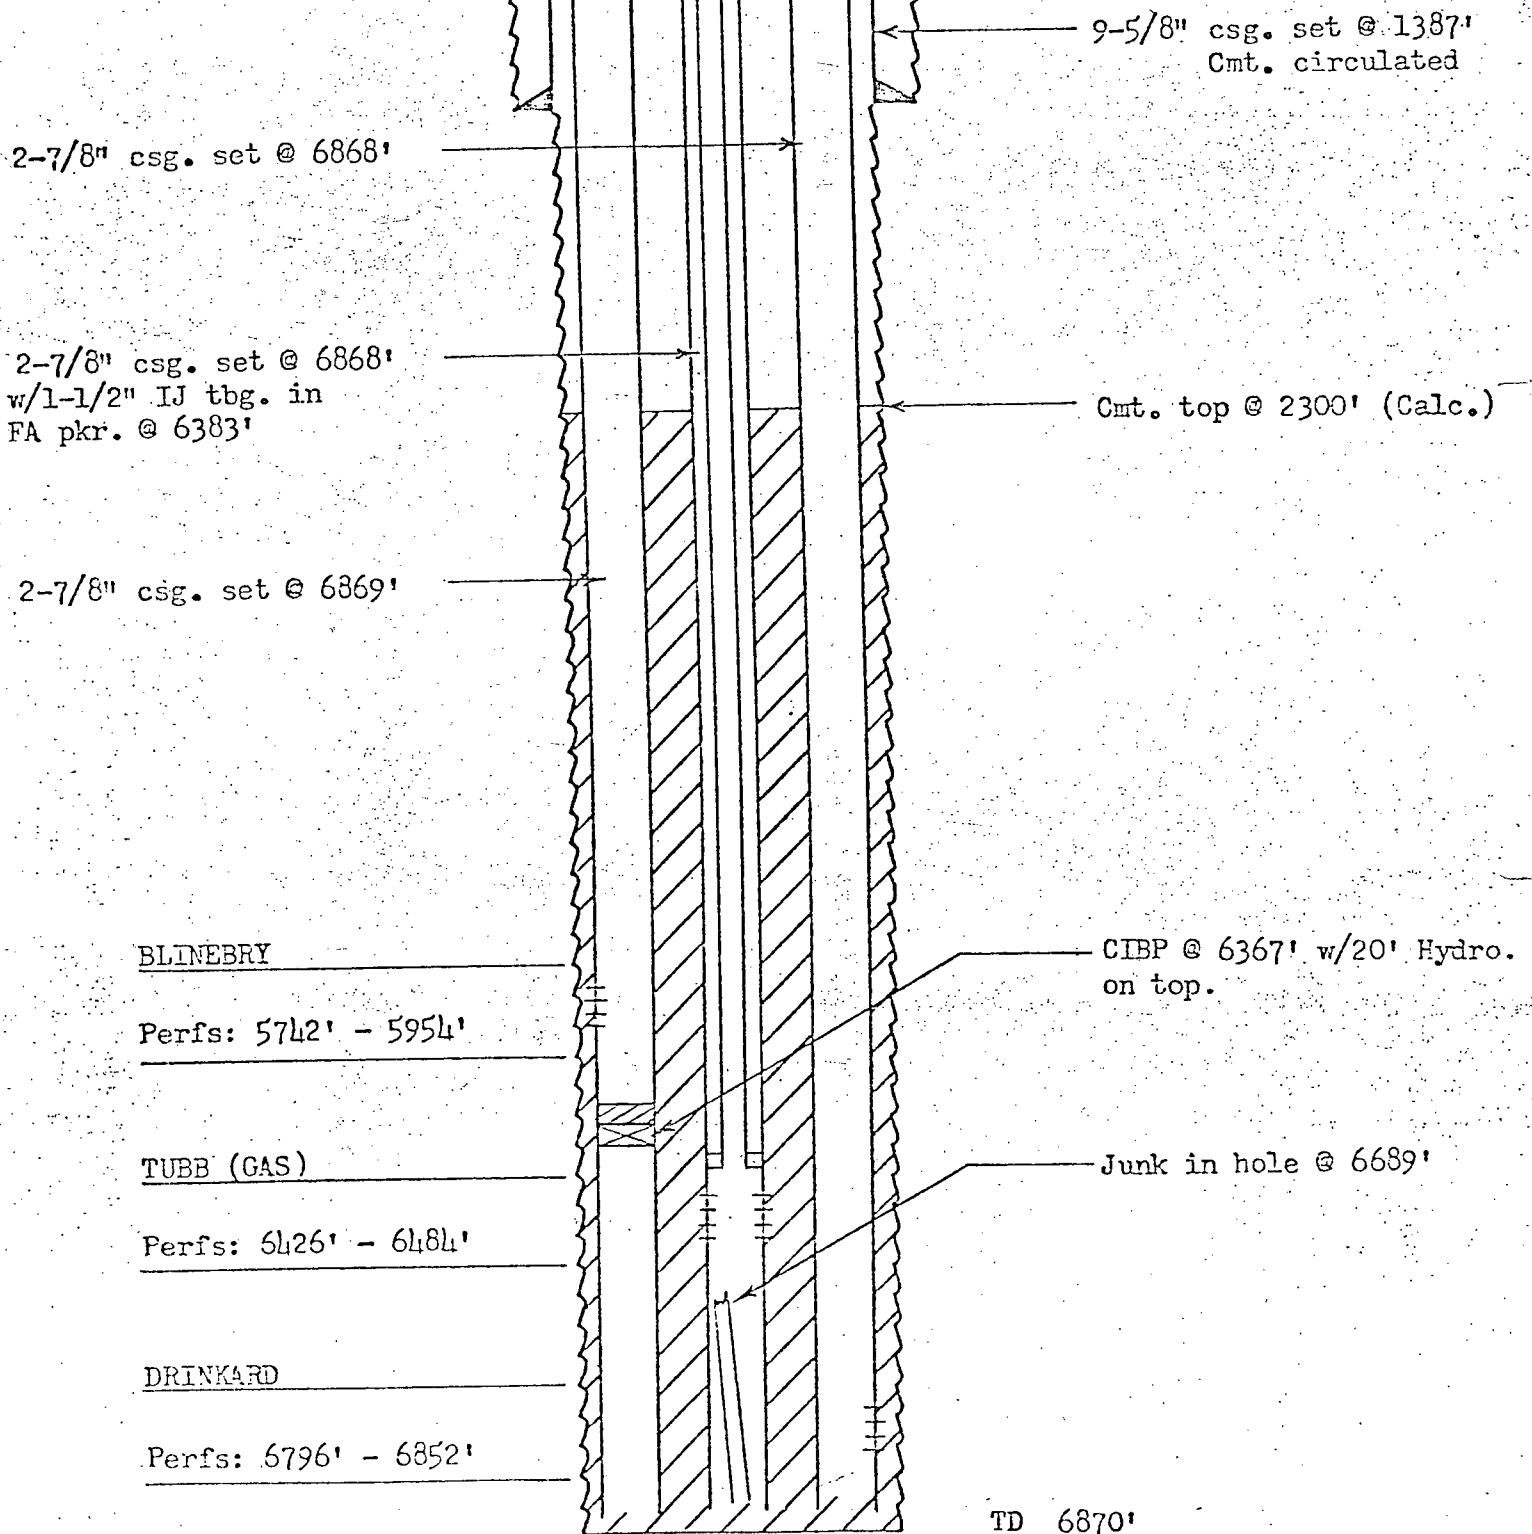

PRESENT COMPLETION

TEXACO Inc.
M.B. WEIR "B" NO. 7
WEIR BLINEBRY EAST, MONUMENT TUBB
AND
SKAGGS DRINKARD FIELDS
LEA COUNTY, NEW MEXICO

JAH/CRC 3-21-83