

B
NORTH

1

C. & K. PETROLEUM, INC.
SHIPP 27 NO. 1-A
SEC. 27 - 16S - 37E
T.D. 11665 EL. 3792 K.B.

PROPOSED
LOCATION



2

C. & K. PETROLEUM, INC.
SHIPP 34 NO. 1-A
SEC. 34 - 16S - 37E
T.D. 11575 EL. 3791 K.B.

3

C. & K. PETROLEUM, INC.
SHIPP 34 NO. 2-A
SEC. 34 - 16S - 37E
T.D. 11506 EL. 3788 K.B.

B'
SOUTH

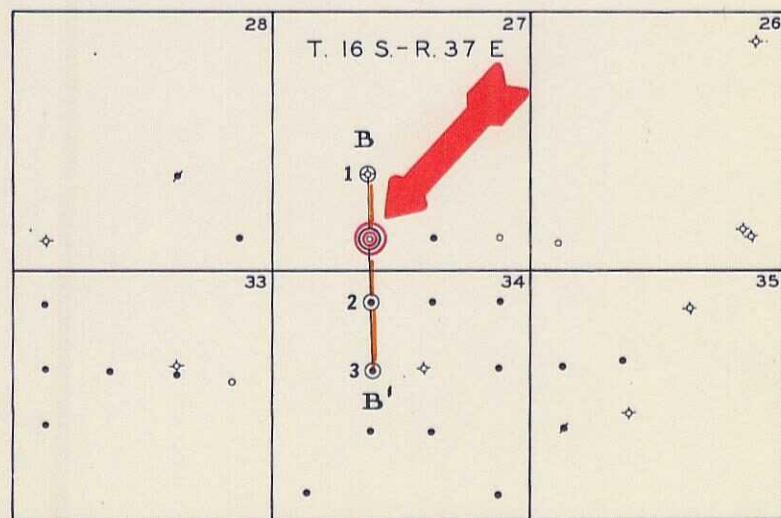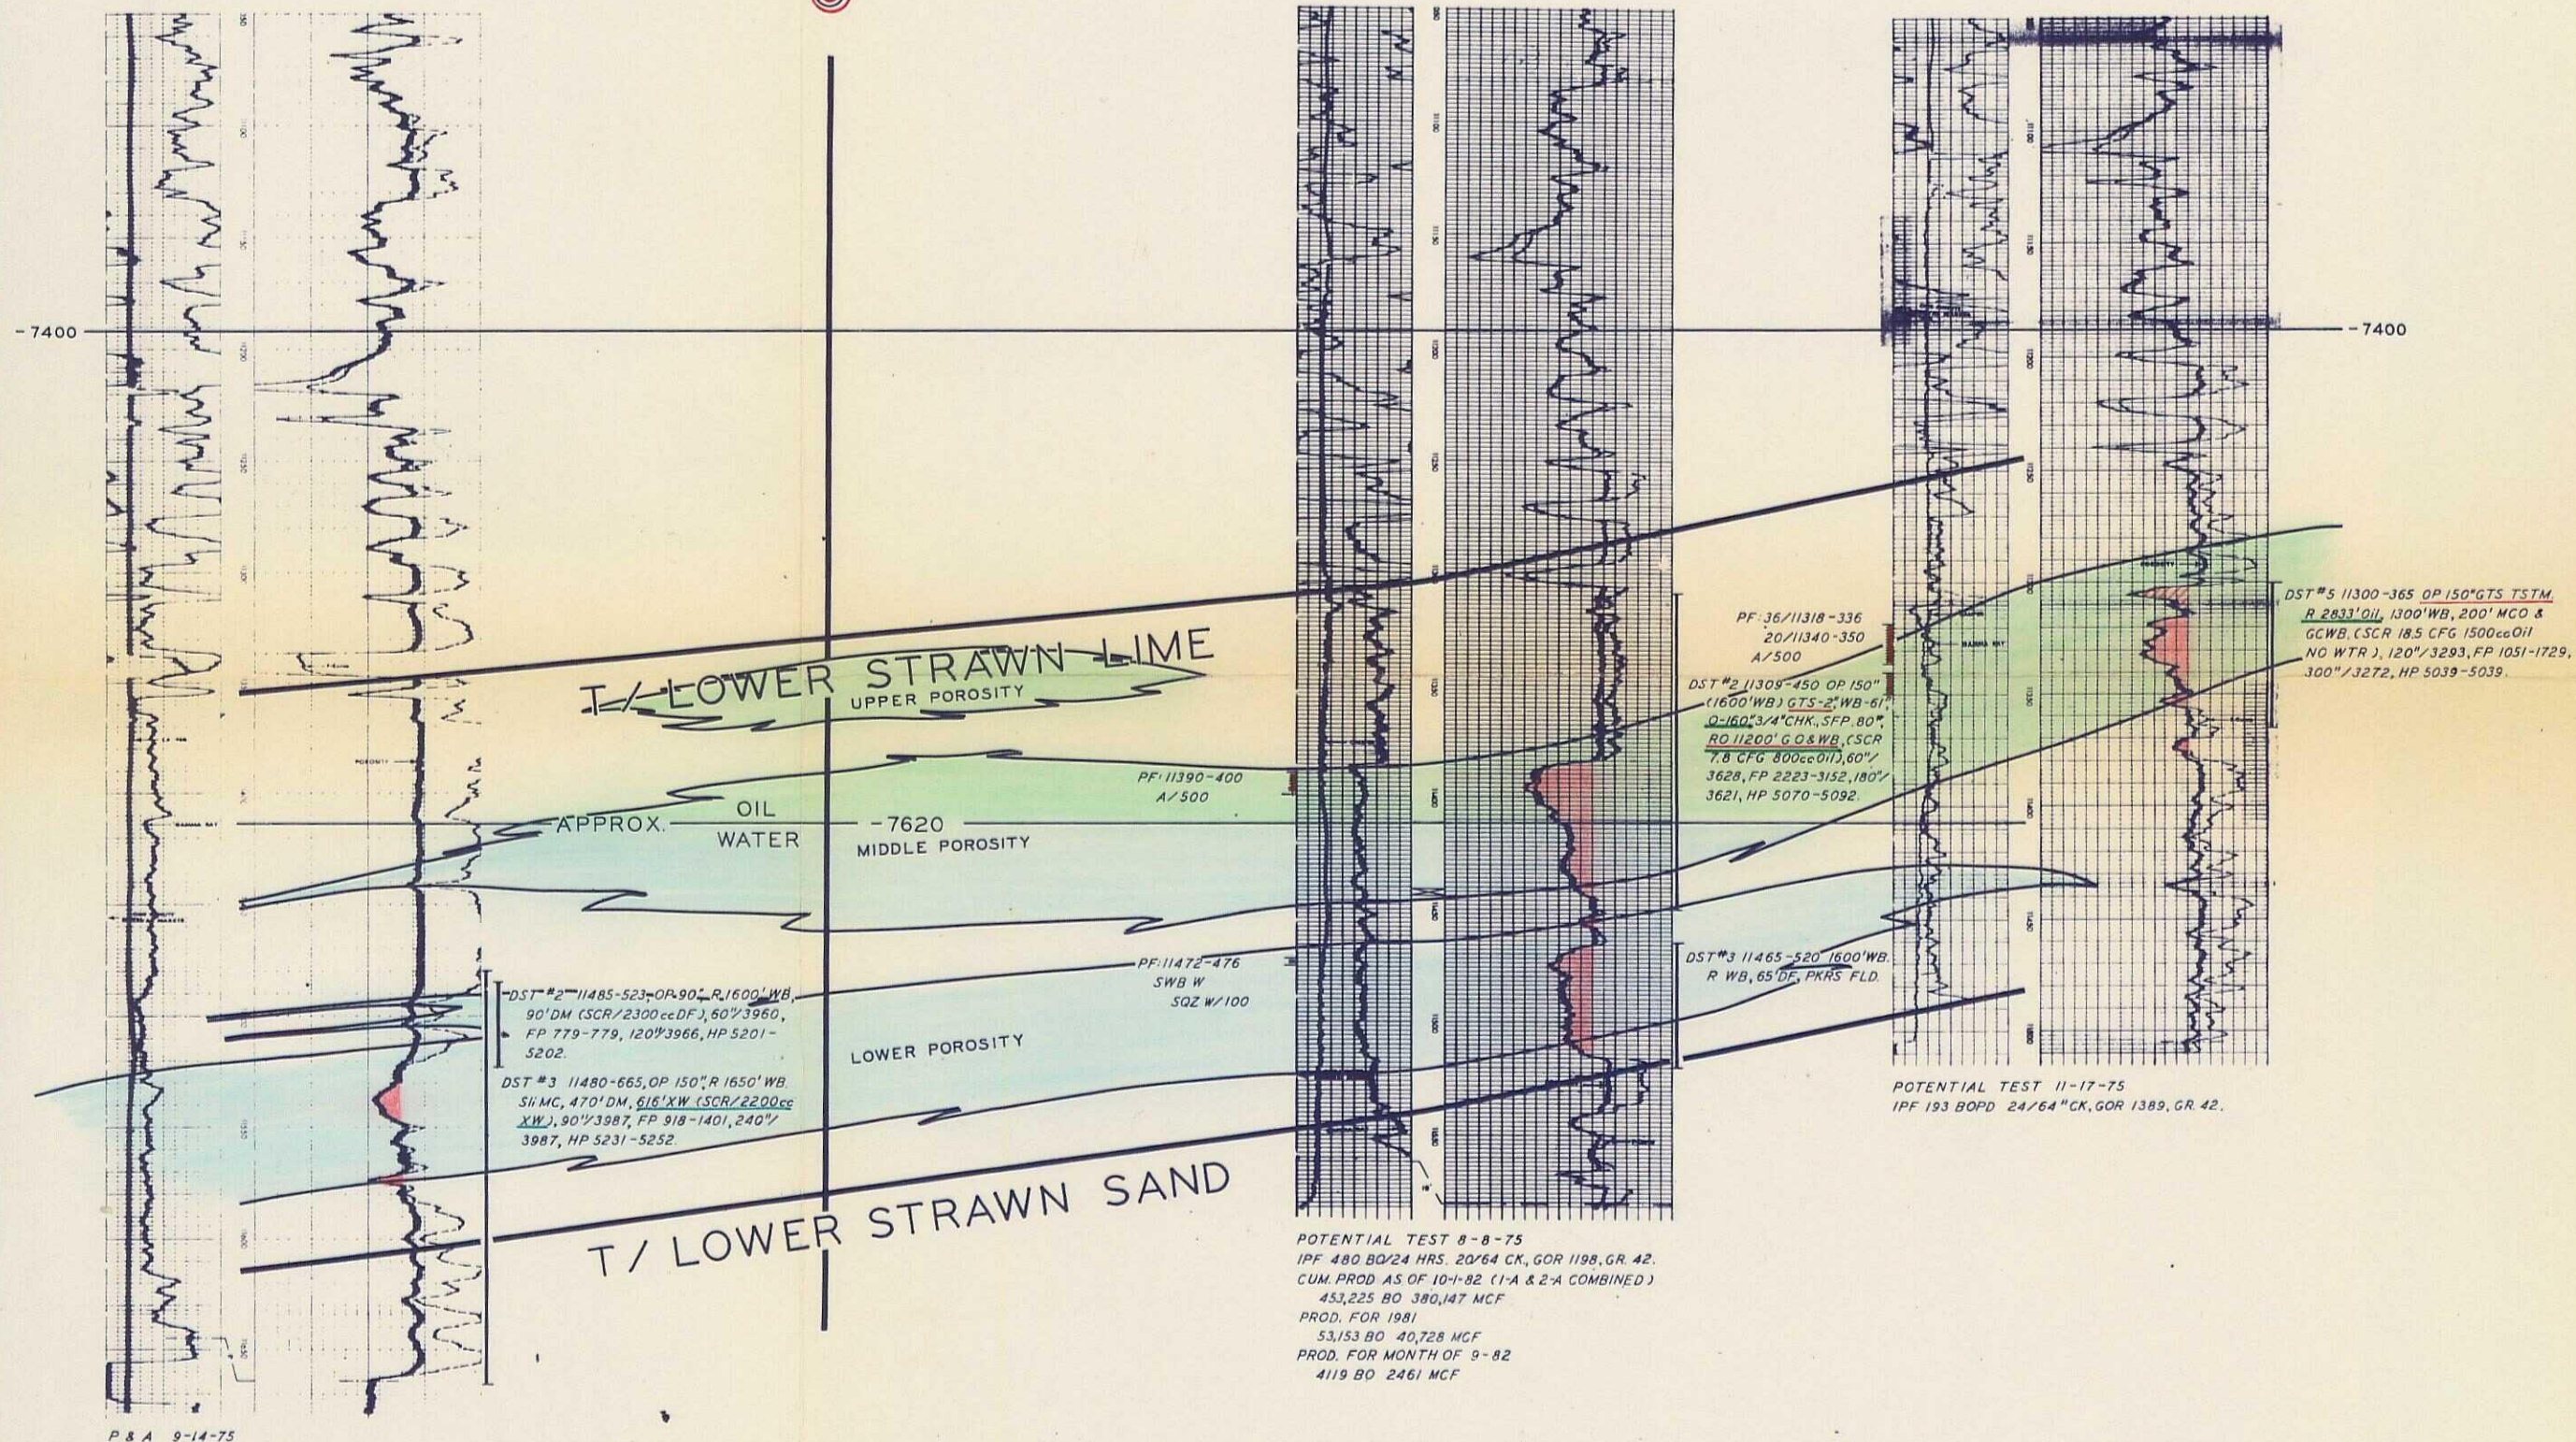

INDEX MAP



PETROLEUM, INC.

PERMIAN BASIN
REGION

800 C&K PETROLEUM BUILDING
MIDLAND, TEXAS 79701

EAST LOVINGTON PROSPECT

LEA COUNTY, NEW MEXICO

STRUCTURAL CROSS SECTION

B - B'

SCALE: HORIZ 1"=200'

VERT 1"=40'

NOV. 1982

M. A. MOSLEY