

Blackhawk 11 Federal Com #1
Crow Flats (Wolfcamp) Field
Eddy County, New Mexico

Rig:	JW 2
Cmt:	BJ
Mud:	Nova
Dir Drlg:	Pathfinder
Wellhead:	Downing


Surface	Lateral Terminus
430' FSL	330' FSL
430' FWL	330' FEL

S-11
T16S, R28E

Proposed Wellbore

API: 30-015-36541

KB: 3588.5'
GL: 3570'

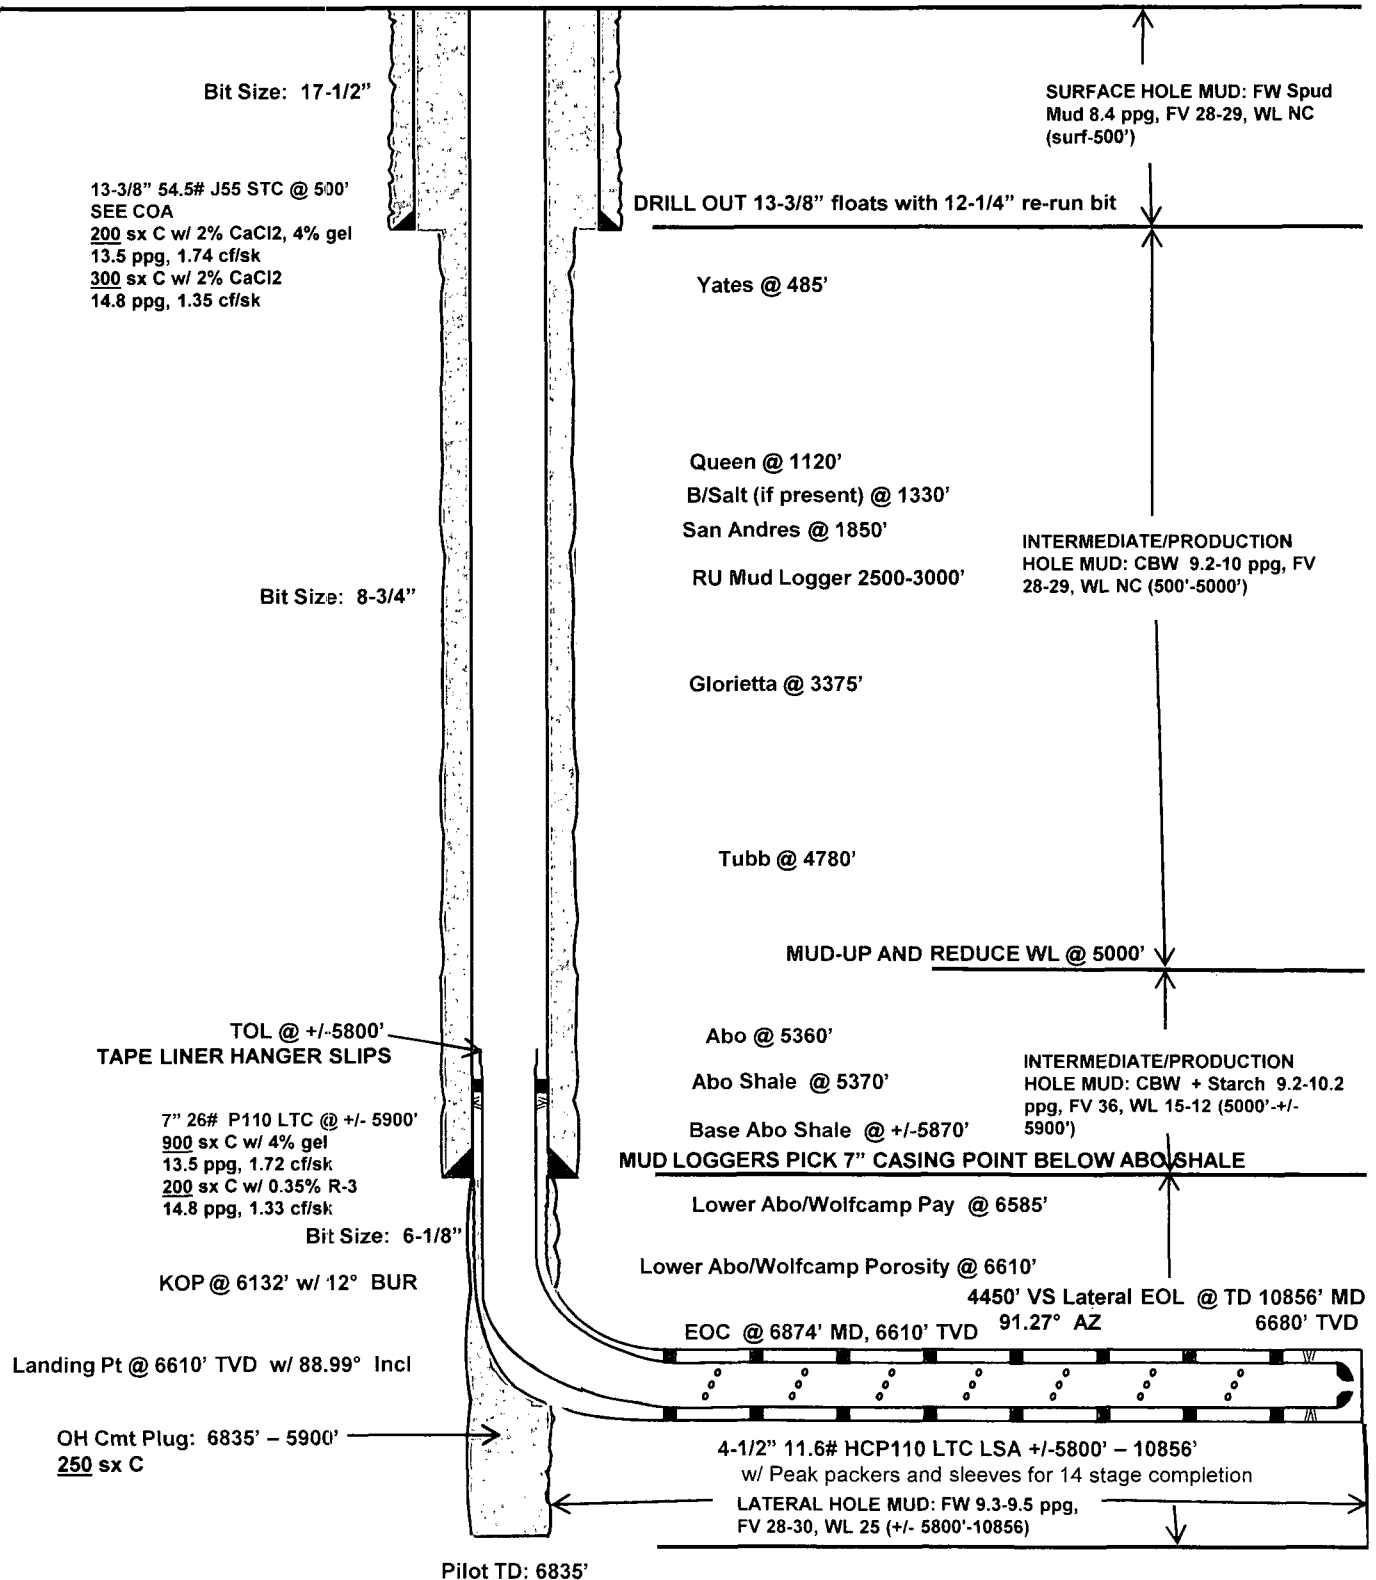

CUB: 5/11/10