


Cemented with 425 sx.

Cemented with 250 sx.

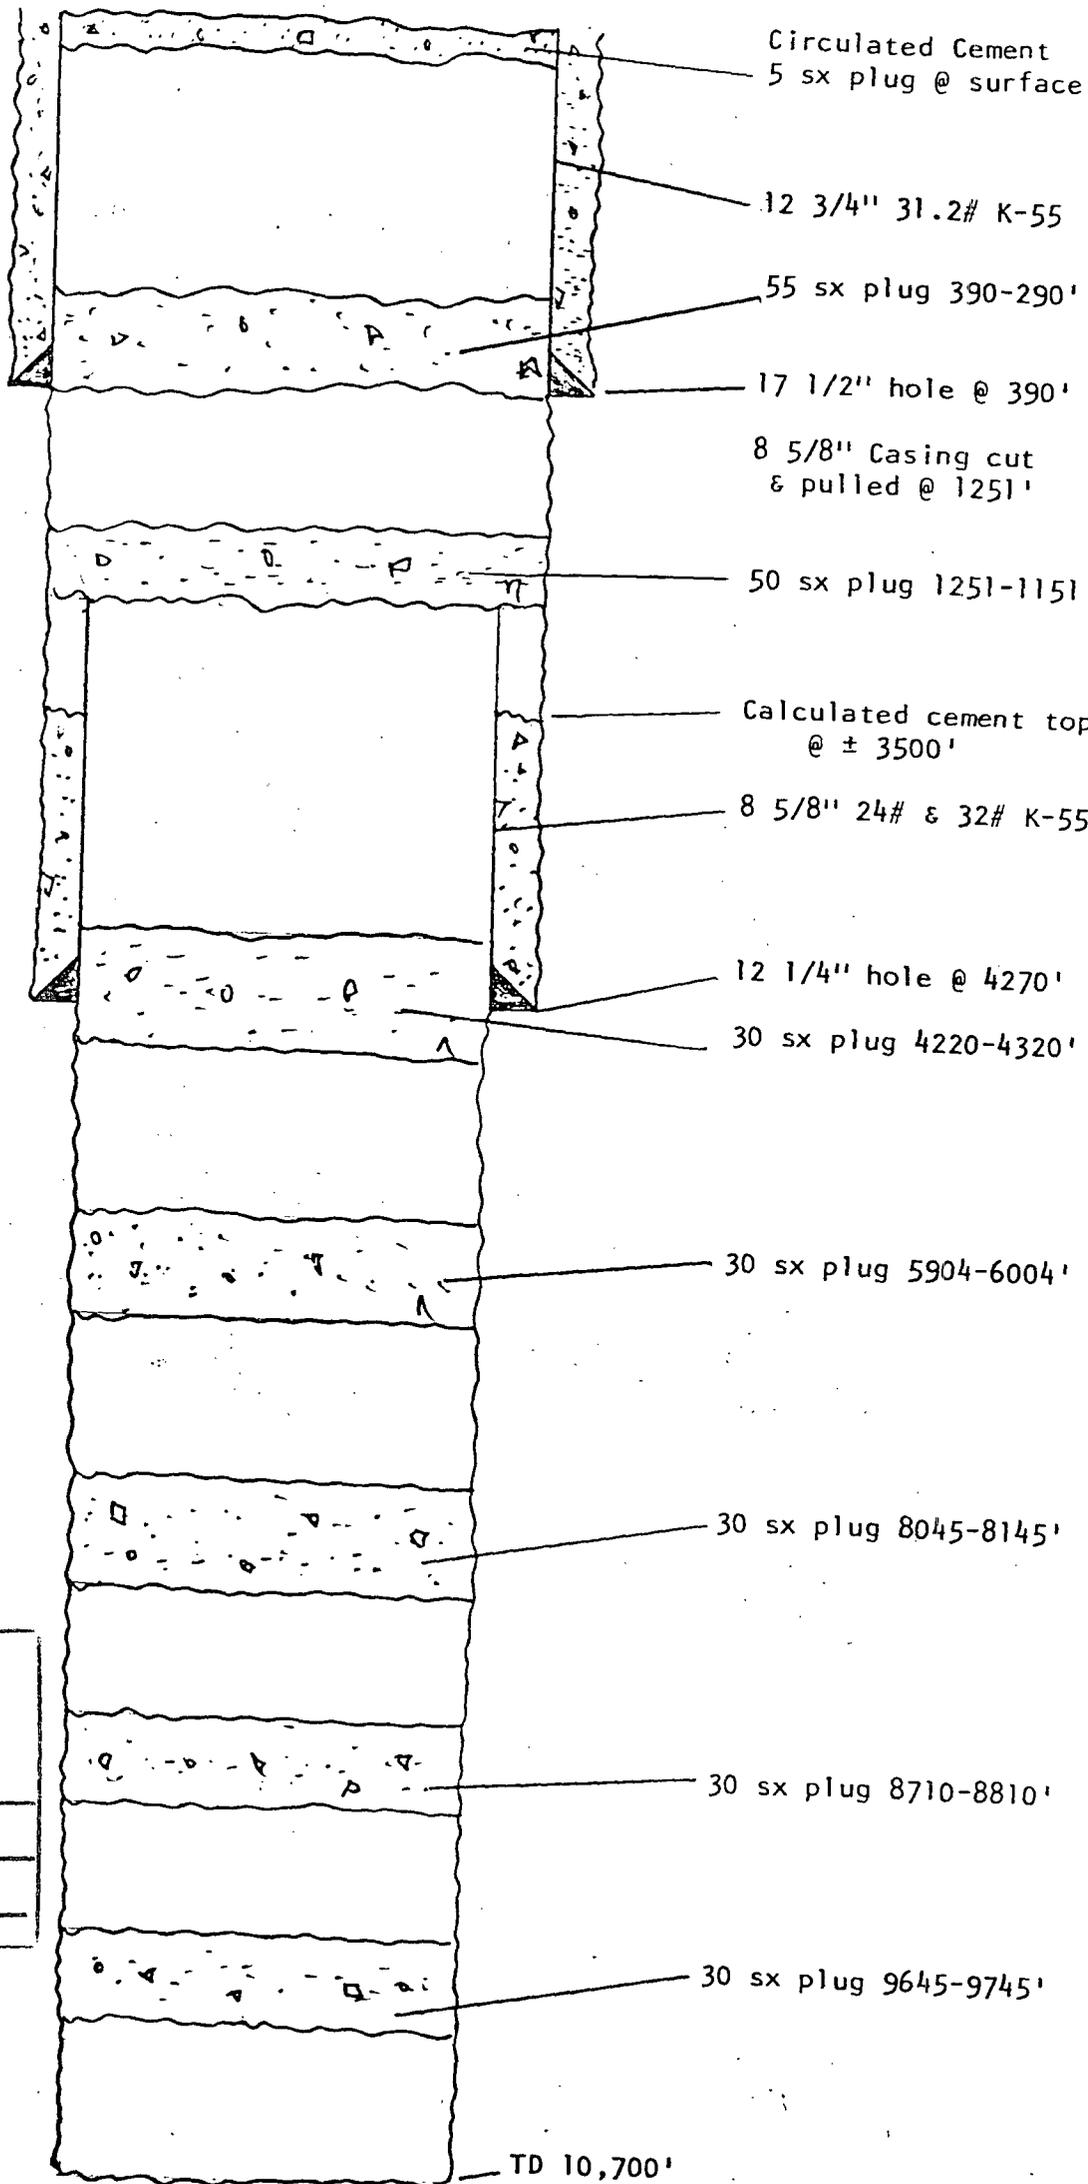

BEFORE EXAMINER STAMETS  
OIL CONSERVATION DIVISION


SAGE EXHIBIT NO. 3

CASE NO. 7738

Submitted by SAGE

Hearing Date 11/23/82

Amini Oil Company  
State New Mexico "B" Well No. 1  
2080' FSL & 560' FWL, Unit "L"  
Section 32, T-14-S, R-34-E  
Lea County, New Mexico

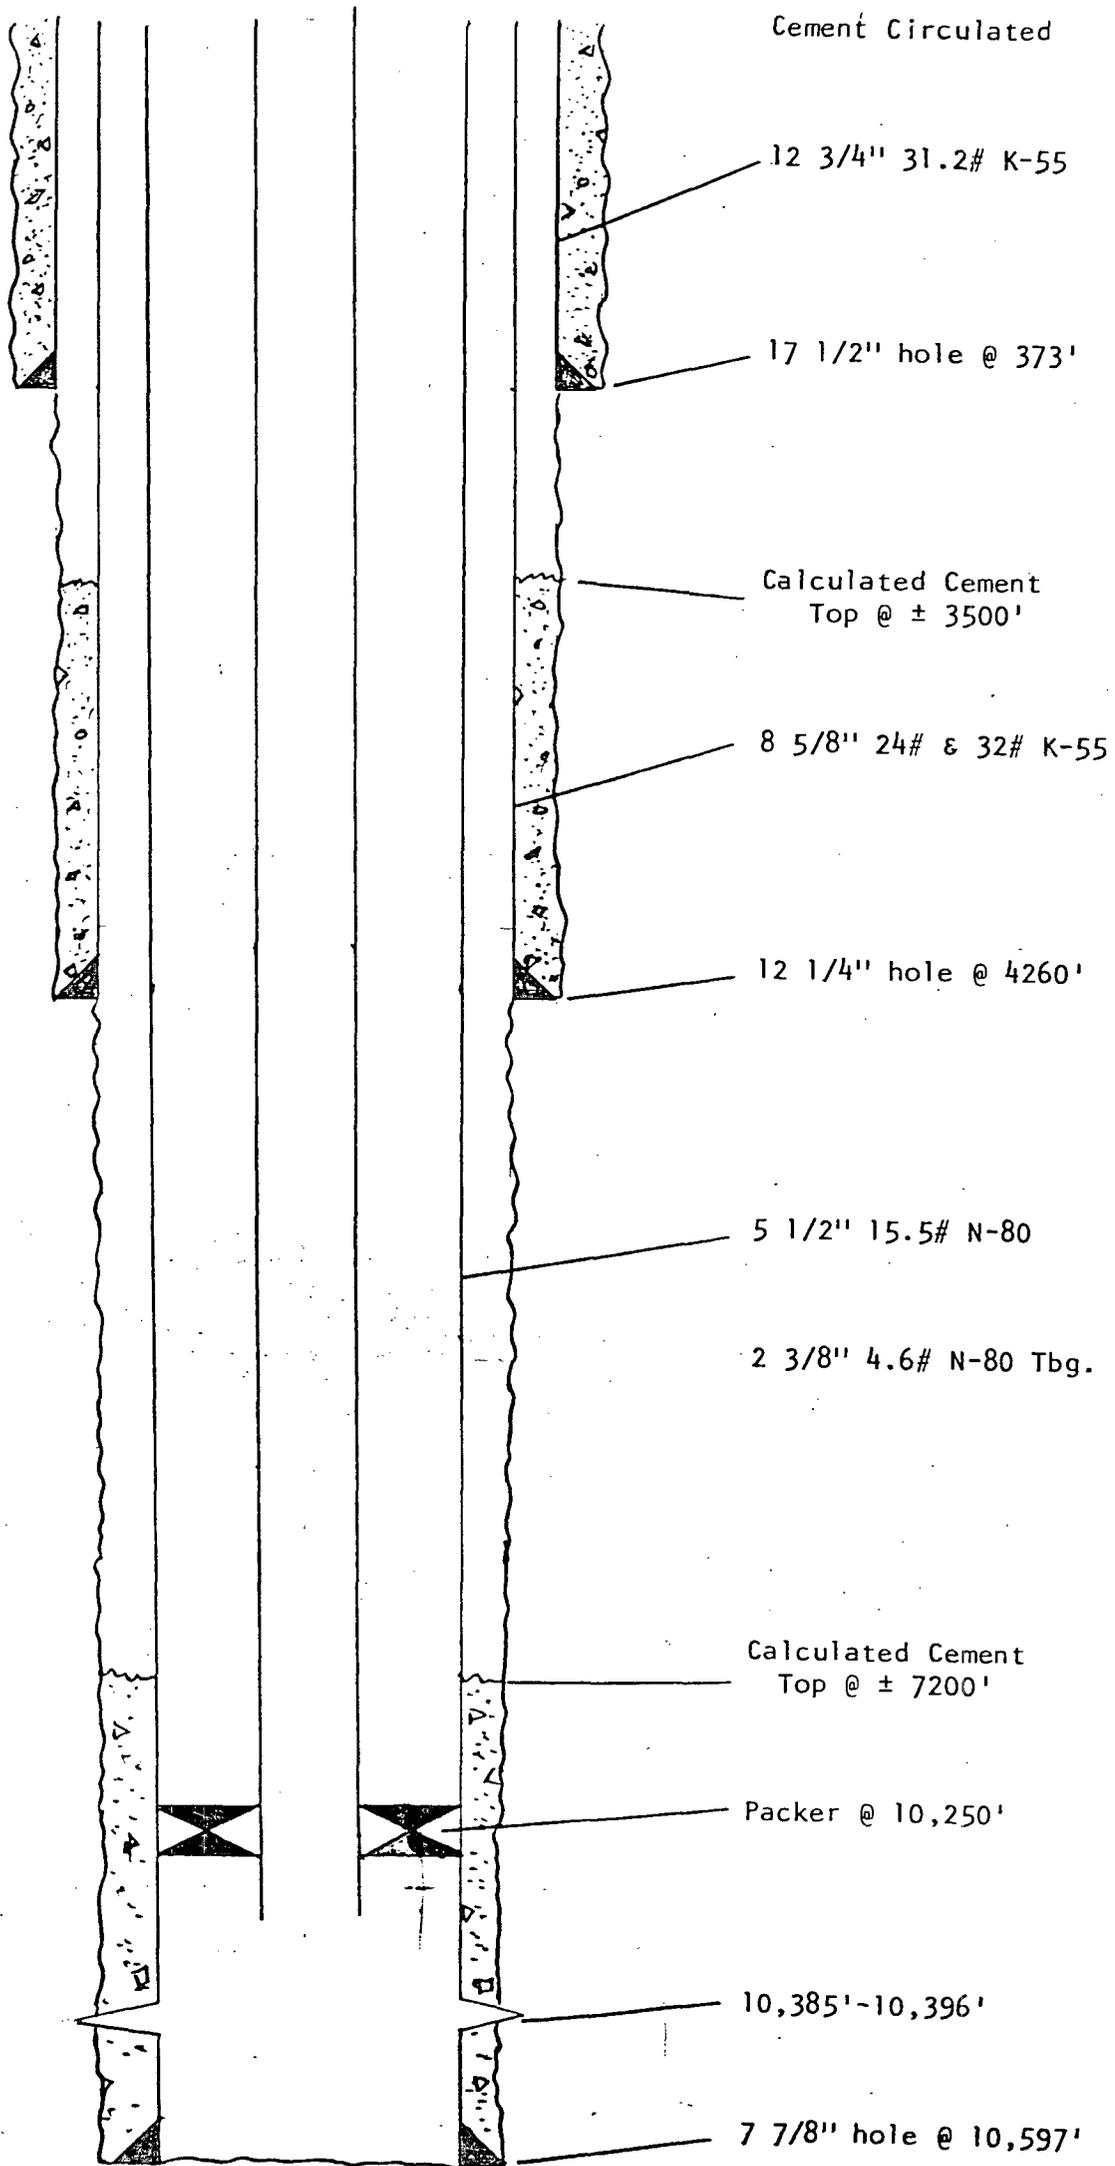

Cemented with 350 sx.

Cemented with 250 sx.

Cemented with 500 sx.

Cement Circulated

12 3/4" 31.2# K-55

17 1/2" hole @ 373'

Calculated Cement Top @ ± 3500'

8 5/8" 24# & 32# K-55

12 1/4" hole @ 4260'

5 1/2" 15.5# N-80

2 3/8" 4.6# N-80 Tbg.

Calculated Cement Top @ ± 7200'

Packer @ 10,250'

10,385'-10,396'

7 7/8" hole @ 10,597'

Sage Energy Company  
 State New Mexico Well No. 2  
 Tres Papalotes Penn, West Field  
 2080' FSL & 560' FEL, Unit "J"  
 Section 31, T-14-S, R-34-E  
 Lea County, New Mexico