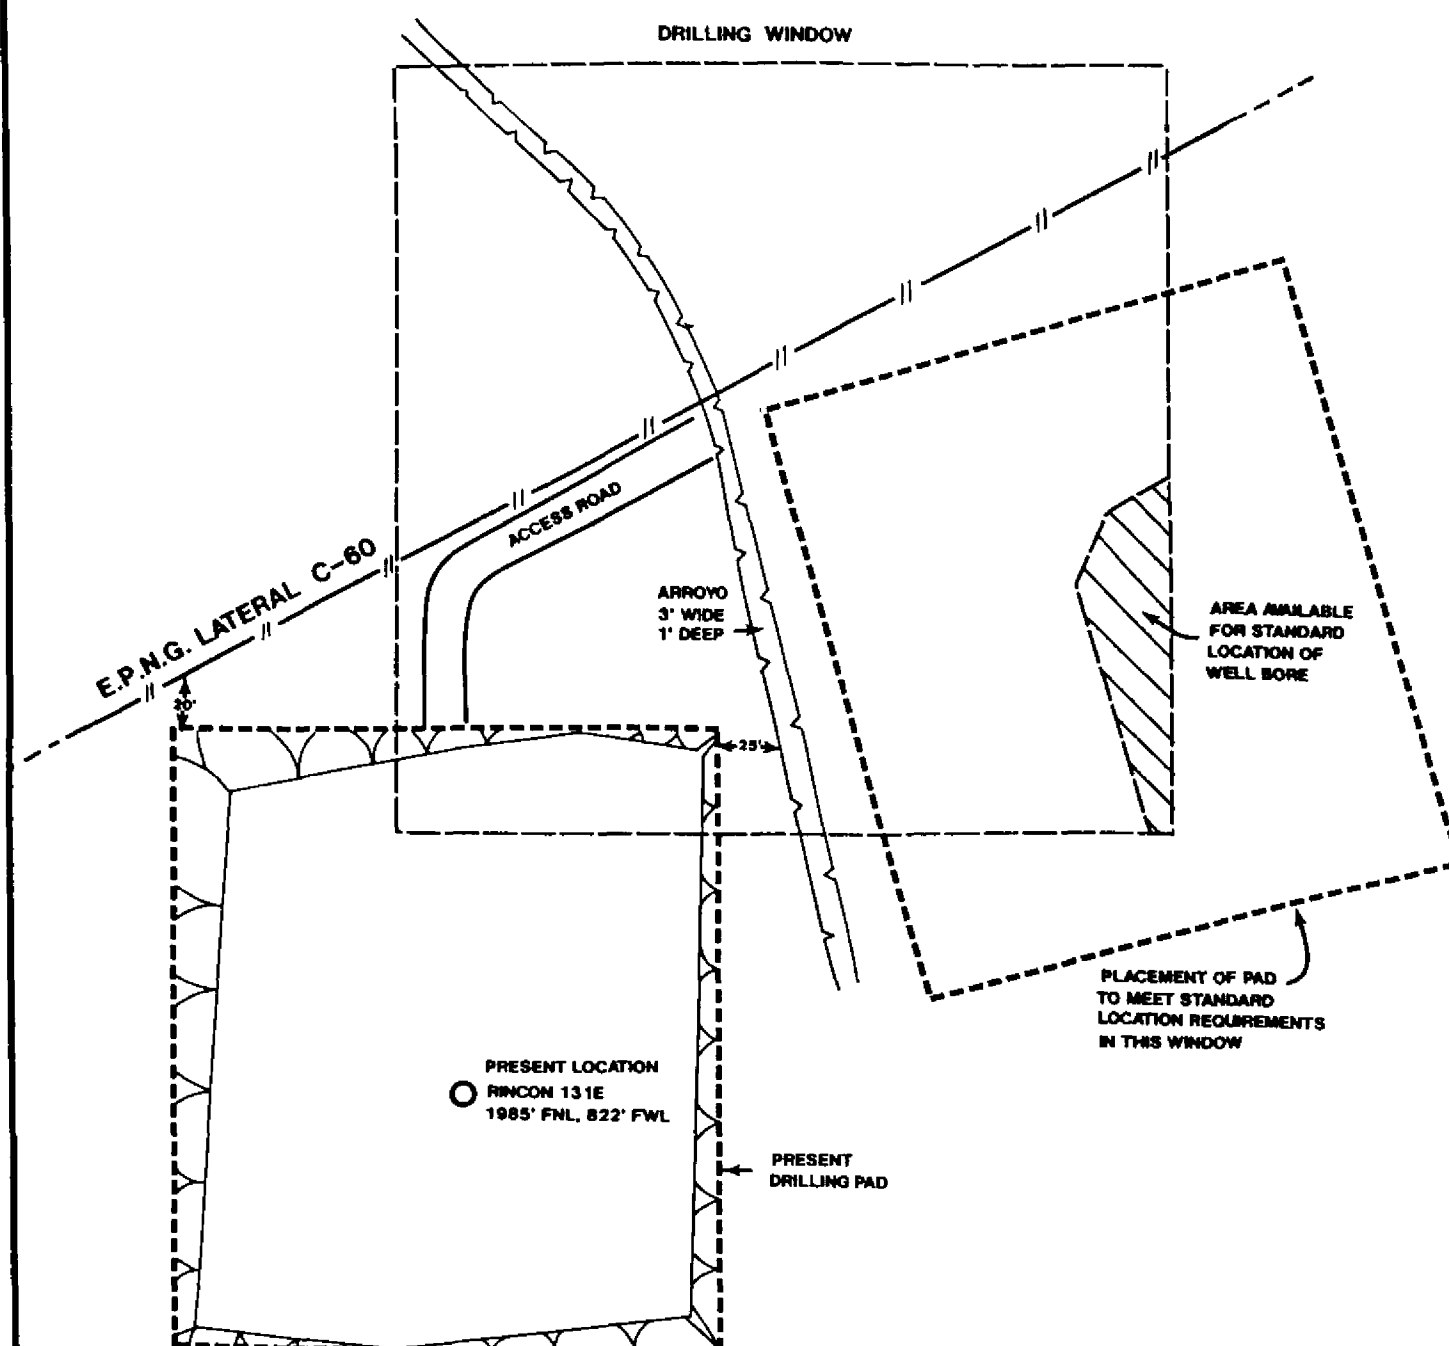
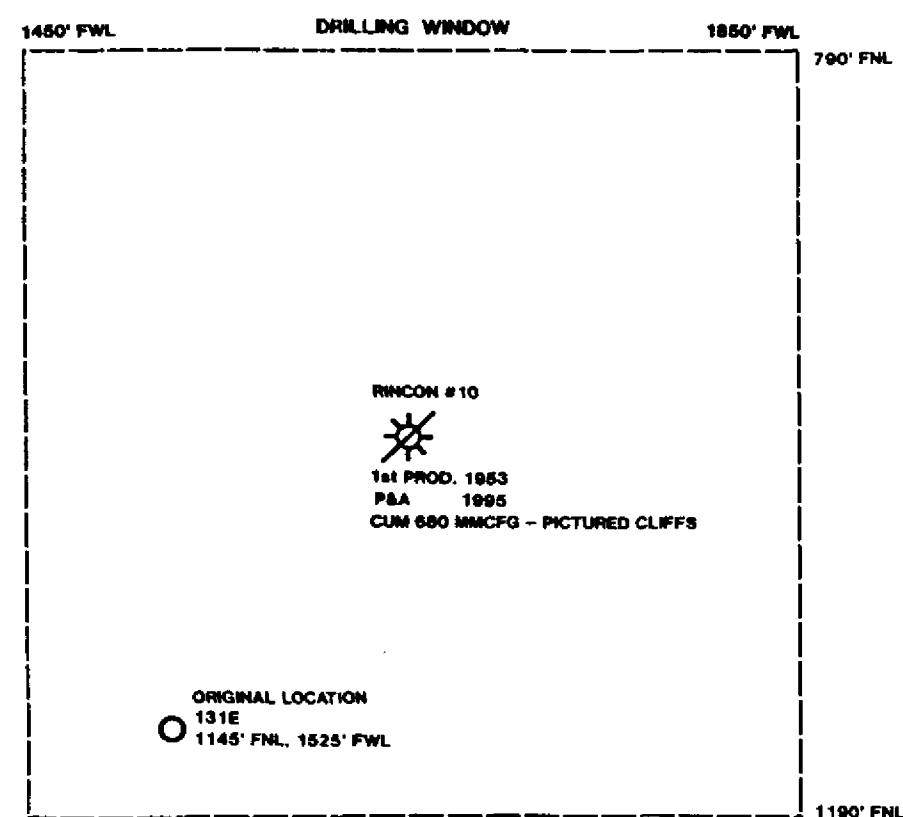
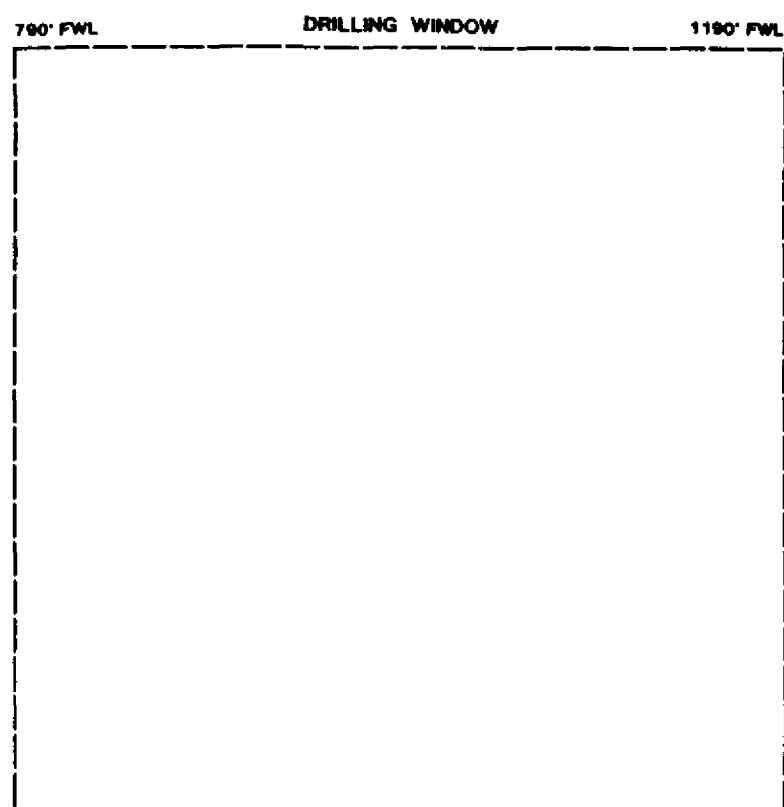


BEFORE THE
OIL CONSERVATION DIVISION
Santa Fe, New Mexico

Case No. 11440 Exhibit No. 3
Submitted by: Union Oil Company of California
d/b/a UNOCAL

Hearing Date: December 21, 1995

UNOCAL® Central US Business Unit			
PLACEMENT OF RINCON #131E IN RELATIONSHIP TO DRILLING WINDOW AND RINCON #10 NW1/4 SEC.36 - T27N-R7W			
INTERPRETED BY	DRAFTED BY	DATE	FILE NUMBER
R. MCKEL	J. HERNANDEZ	12/08/95	