



RECEIVED
FEB 28 1996
DENVER, CO

Southern

Rockies

Business

Unit

February 27, 1996

Mr. William J. LeMay, Director
New Mexico Oil Conservation Division
2040 S. Pacheco Street
P.O. Box 6429
Santa Fe, NM 87505

11503

Application for Exception to Rule 303-A Surface Commingling
Hutchin LS #1A Well
800' FSL & 800' FEL, Unit P Section 7-T31N-R10W
Blanco Pictured Cliffs (Pool IDN 72359) and Blanco Mesaverde (Pool IDN 72319) Pools
San Juan County, New Mexico

Enclosed is an application filing for hearing for the matter referenced above. Please note that we request that this matter be advertised and taken under advisement in the absence of objection.

Sincerely,

Pamela W. Staley

Enclosure

cc: Mr. William F. Carr
Campbell, Carr & Berge, P.A.
P.O. Box 2208
Santa Fe, NM 87504-2208



February 27, 1996

Mr. William J. LeMay, Director
New Mexico Oil Conservation Division
2040 S. Pacheco Street
P.O. Box 6429
Santa Fe, NM 87505

Southern

Rockies

Business

Unit

Case 11503


**Application for Exception to Rule 303-A Surface Commingling
Hutchin LS #1A Well
800' FSL & 800' FEL, Unit P Section 7-T31N-R10W
Blanco Pictured Cliffs (Pool IDN 72359) and Blanco Mesaverde (Pool IDN 72319) Pools
San Juan County, New Mexico**

Amoco Production Company hereby makes application for exception to NMOCD general rule 303(A) to permit surface commingling of production from the Blanco Pictured Cliffs and Blanco Mesaverde Gas Pools for the Hutchin LS #1A well. This well is located in Unit P Section 7-T31N-R10W, San Juan County, New Mexico. In support of this application, Amoco states the following:

1. Amoco is the operator of the Blanco Pictured Cliffs Pool underlying the southeast quarter of Section 7-T31N-R10W, San Juan County, New Mexico currently dedicated to the Hutchin LS #1A well.
2. Amoco is the operator of the Blanco Mesaverde Gas Pool underlying the east half of Section 7-T31N-R10W, San Juan County, New Mexico currently dedicated to the Hutchin LS #1A well.
3. The ownership (WI, RI, ORRI) is not common for the pools which are proposed for surface commingling.
4. The Hutchin LS #1A well has been producing from these formations for several years and the surface commingling will offer an economical method of production using a single train of production equipment.
5. The actual commercial value of the commingled production will not be less than the sum of the values of the production from each of the common sources of supply.
6. Approval of this application will otherwise be in the best interest of conservation, the prevention of waste, and the protection of correlative rights.

Amoco requests that this application be set for examiner hearing of the Oil Conservation Division on April 4, 1996. A copy of this application will be sent to offset operators and to owners in the well (WI, RI, ORRI) by certified mail, return receipt requested. **We request the NMOCD publish this case with the comment that in the absence of objection, this case will be taken under advisement.**

Sincerely,

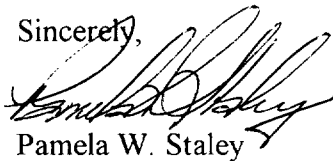A handwritten signature in black ink, appearing to read 'Pamela W. Staley', written over the printed name.

Attachments

cc: Mike Kutas
Patty Haefele
wellfile
Proration files

Frank Chavez, Supervisor
NMOCD District III
1000 Rio Brazos Road
Aztec, NM 87410

Application for Surface Commingling
Hutchin LS #1A
List of Attachments

- C-102 for Hutchin LS #1A
- List of Offset Operators - Mesaverde
- List of Offset Operators - Pictured Cliffs
- List of Interest Owners for each formation to be commingled
- 9-Section Plat showing surrounding wells for each formation
- Production Curve for each formation
- Proposed Allocation Method
- Surface Schematic

NEW MEXICO OIL CONSERVATION COMMISSION
 WELL LOCATION AND ACREAGE DEDICATION PLAT

Form C-102
 Supersedes C-128
 Effective 1-1-65

All distances must be from the outer boundaries of the Section.

Operator EL PASO NATURAL GAS COMPANY			Lease HUTCHIN		(FEE)	Well No. 1A
Unit Letter P	Section 7	Township 31-N	Range 10-W	County SAN JUAN		

Actual Footage Location of Well:
800 feet from the **SOUTH** line and **800** feet from the **EAST** line

Ground Level Elev. 5769	Producing Formation PICTURED CLIFFS&MESAVERDE	Pool BLANCO PICTURED CLIFFS BLANCO MESA VERDE	Dedicated Acreage: 160.00 & 320.00 Acres
-----------------------------------	---	---	--

1. Outline the acreage dedicated to the subject well by colored pencil or hatchure marks on the plat below.
2. If more than one lease is dedicated to the well, outline each and identify the ownership thereof (both as to working interest and royalty).
3. If more than one lease of different ownership is dedicated to the well, have the interests of all owners been consolidated by communitization, unitization, force-pooling, etc?


☐ Yes ☐ No If answer is "yes," type of consolidation _____


If answer is "no," list the owners and tract descriptions which have actually been consolidated. (Use reverse side of this form if necessary.) _____

No allowable will be assigned to the well until all interests have been consolidated (by communitization, unitization, forced-pooling, or otherwise) or until a non-standard unit, eliminating such interests, has been approved by the Commission.

NOTE: THIS PLAT IS REISSUED TO REFLECT A NEW LOCATION. 5-18-77

NOTE: THIS PLAT IS REISSUED TO SHOW A DUAL COMPLETION. 6-20-77

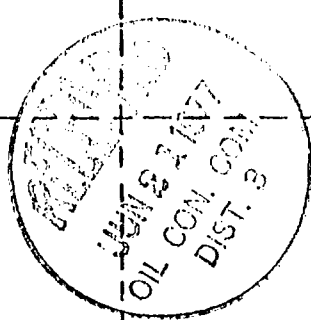

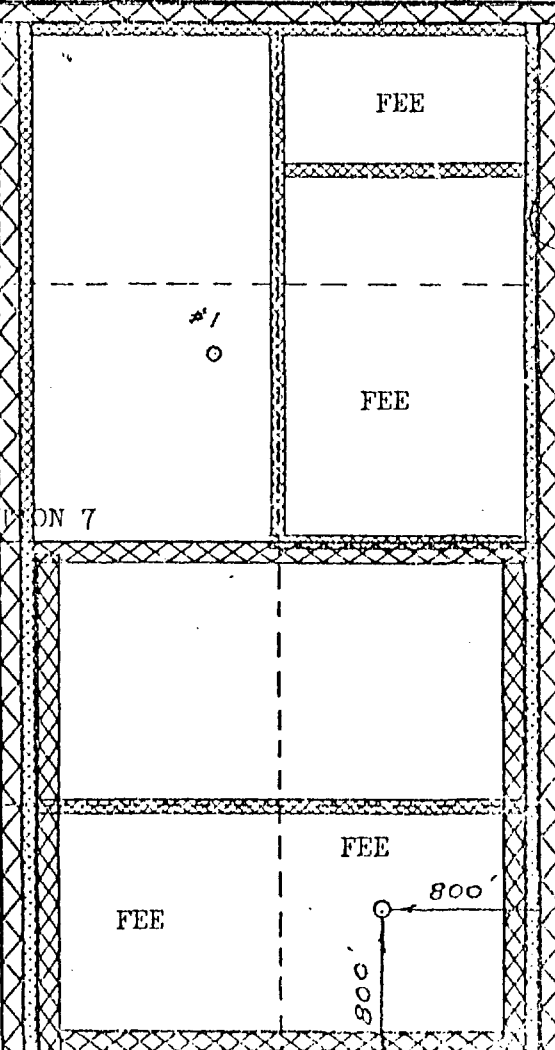

SECTION 7

CERTIFICATION


I hereby certify that the information contained herein is true and complete to the best of my knowledge and belief.

Reagan Bradford
 Name
 Drilling Clerk
 Position
 El Paso Natural Gas
 Company
 June 21, 1977
 Date

I hereby certify that the well location shown on this plat was plotted from field notes of actual surveys made by me or under my supervision, and that the same is true and correct to the best of my knowledge and belief.

Date Surveyed
 MAY 18, 1977
 Registered Professional Engineer and/or Land Surveyor
Reagan Bradford
 Certificate No. 1760

0 370 690 90 1120 1440 1760 2110 2440 2800 3100 3400 3700 4000

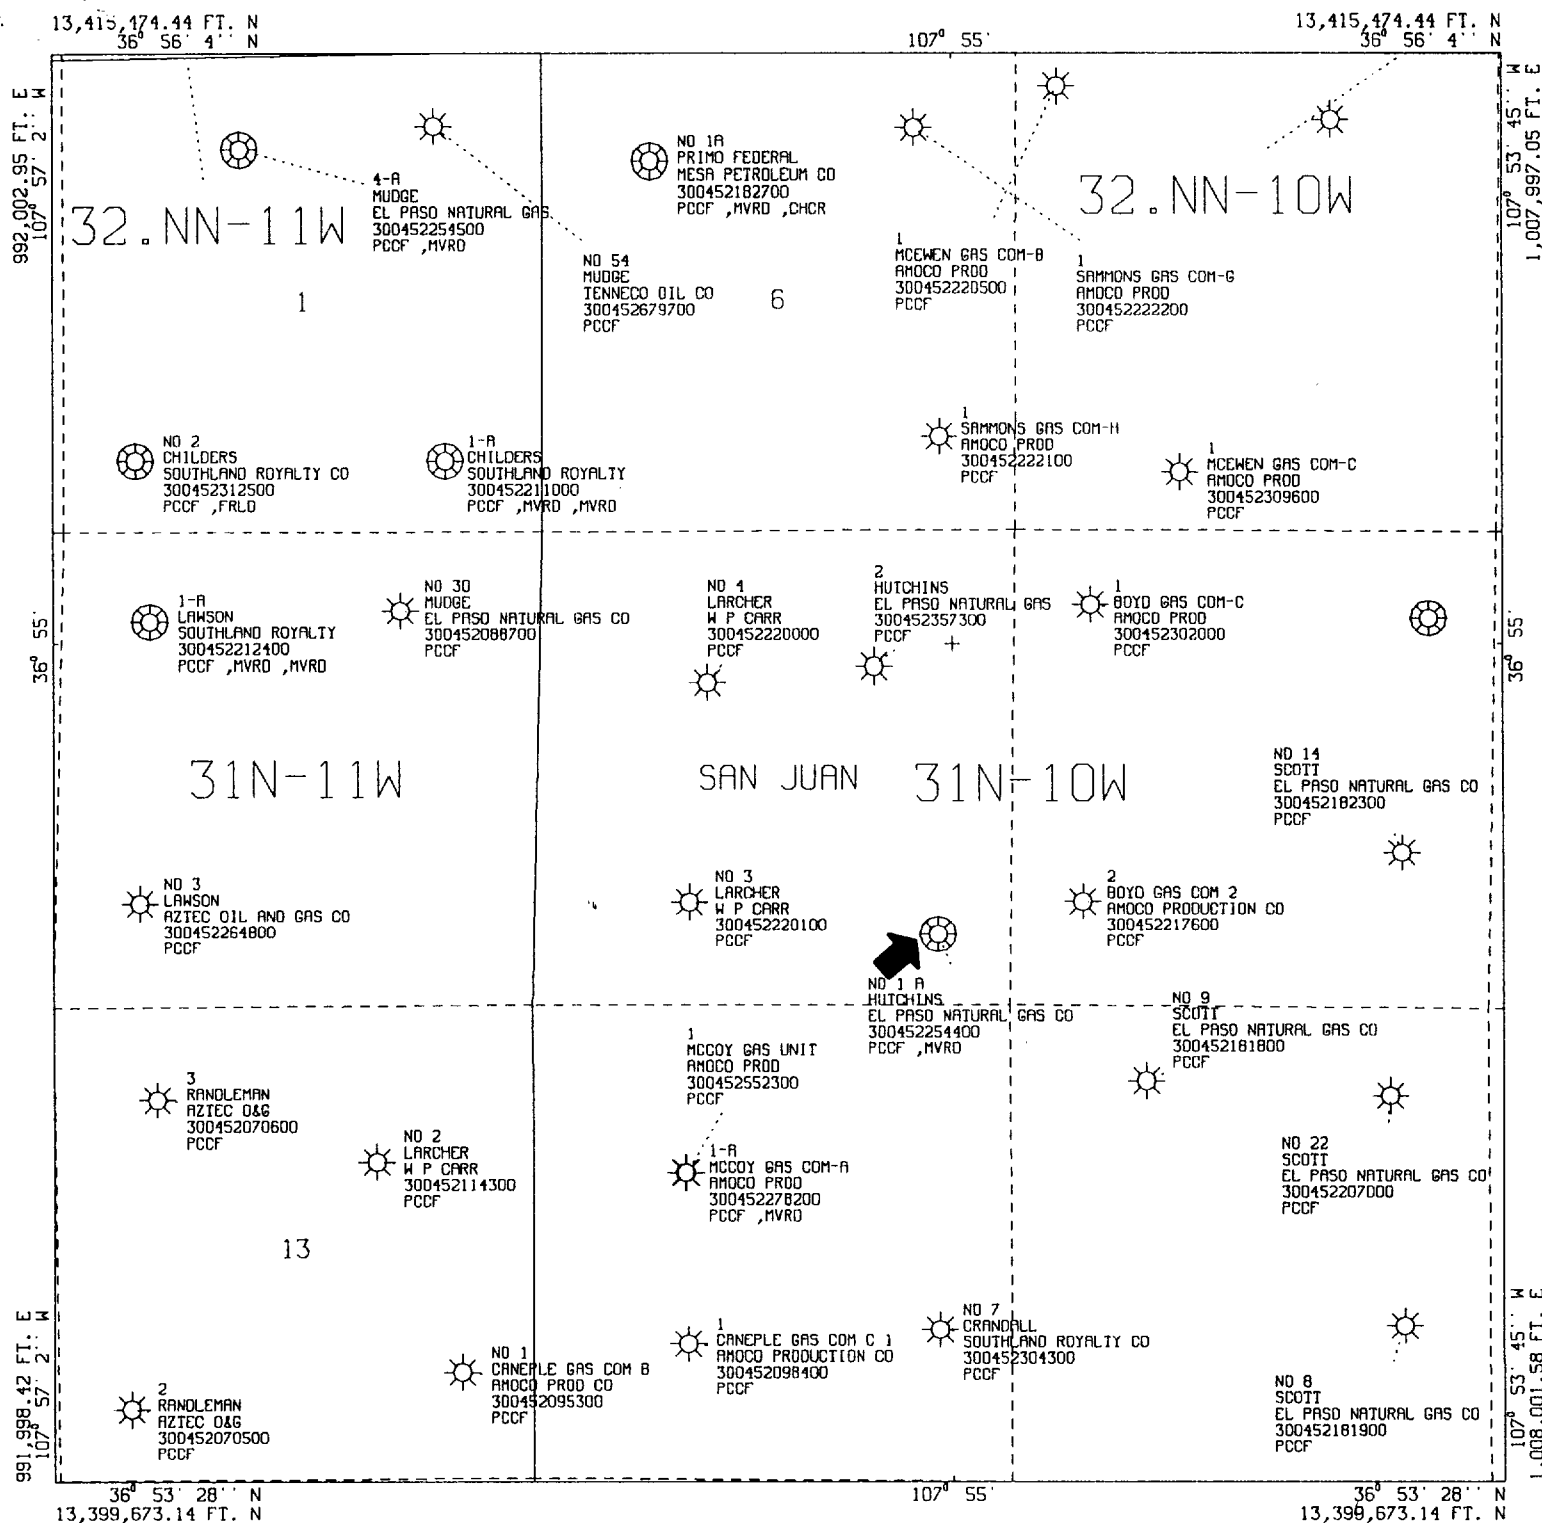


All geological and geophysical data, including the interpretation thereof, appearing on this map is the private and confidential property of Amoco Production Company. The publication or reproduction thereof without the written permission of said Company is strictly prohibited.

AMOCO PRODUCTION COMPANY
PLAT MAP
Hutchin LS 1A
Pictured Cliffs

SCALE 1 IN. = 2,000 FT. NOV 5, 1995

POLYCONIC CENTRAL MERIDIAN - 107° 55' 23" W LON
SPHEROID - 6

13,415,474.44 FT. N
36° 56' 4" N

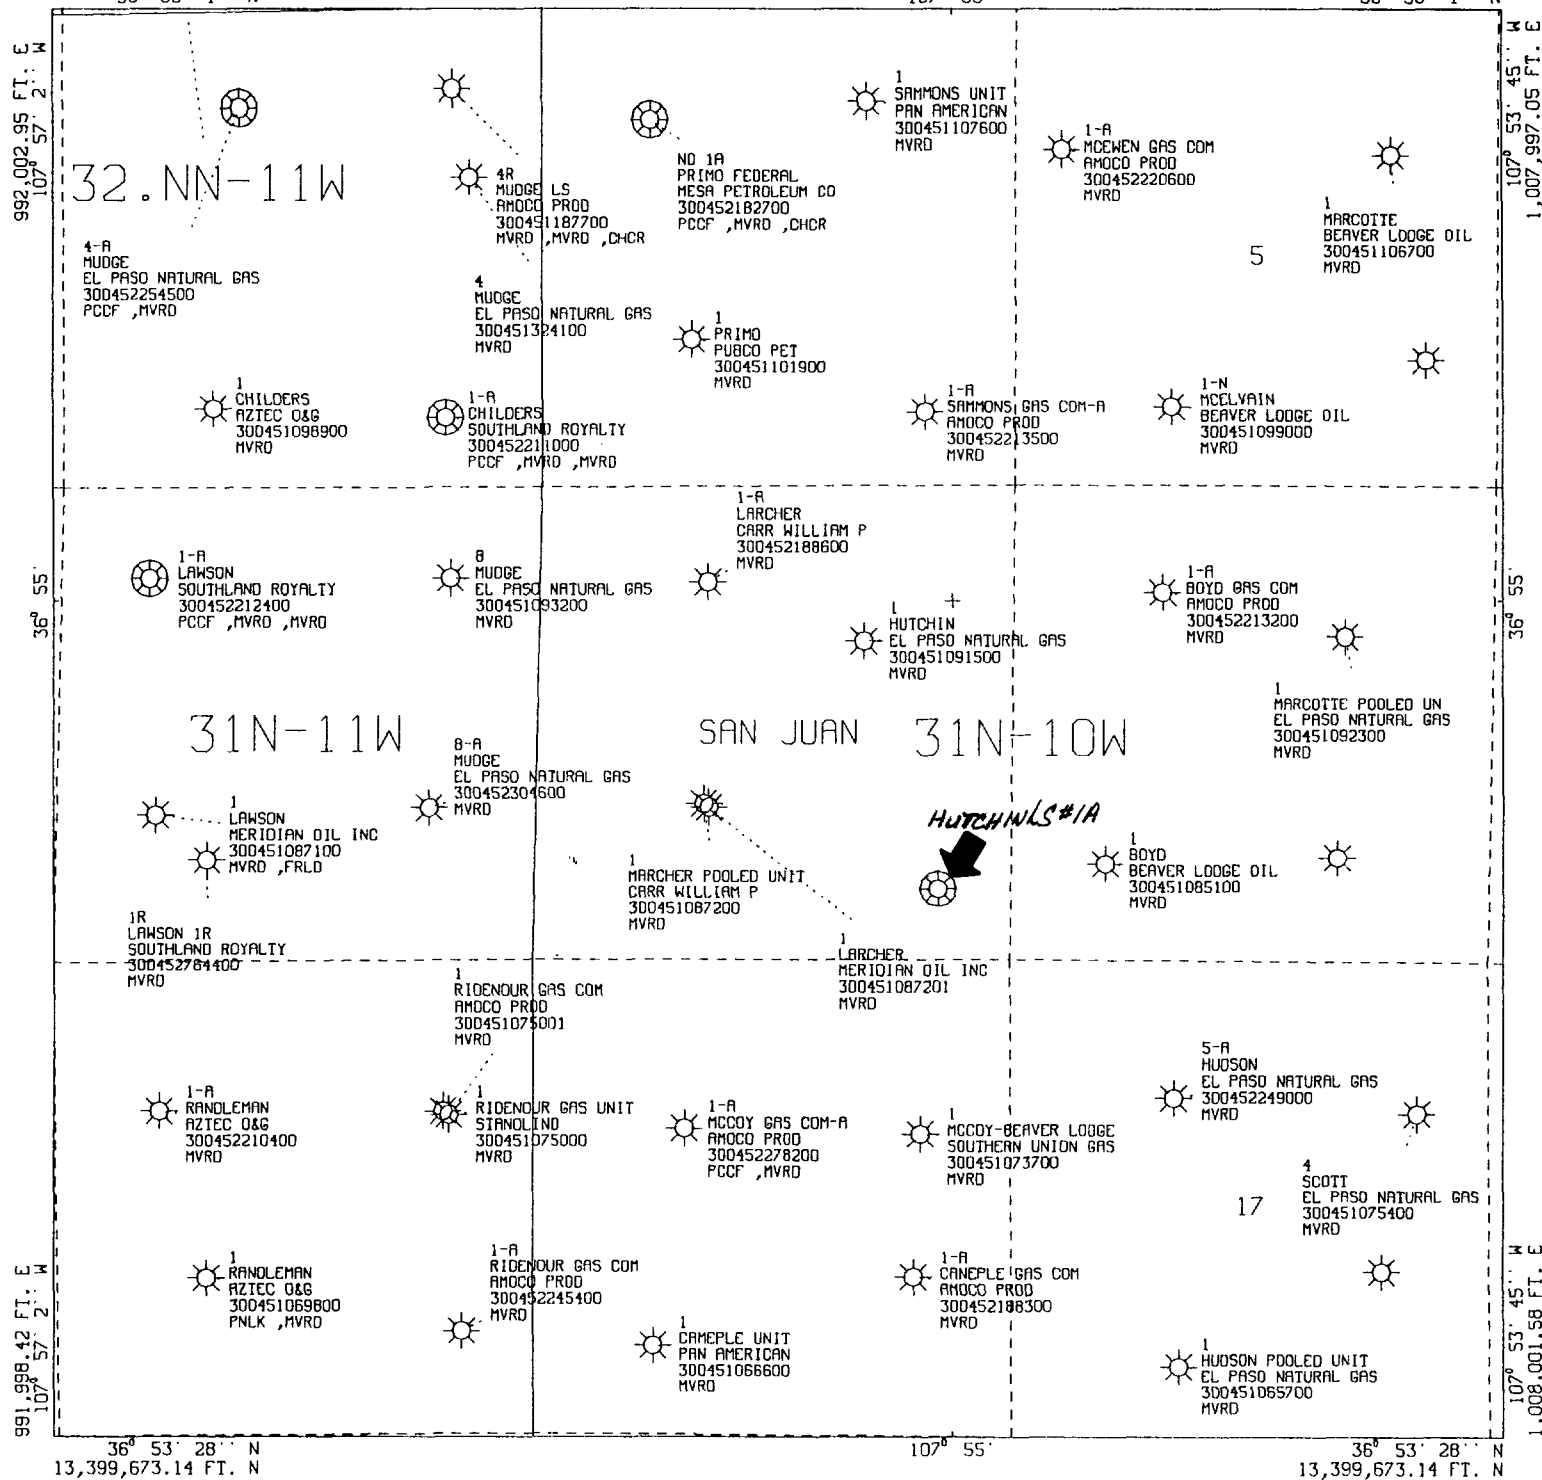


All geological and geophysical data, including the interpretation thereof, appearing on this map is the private and confidential property of Amoco Production Company. The publication or reproduction thereof without the written permission of said Company is strictly prohibited.

POLYCONIC CENTRAL MERIDIAN - 107° 55' 23" W LON
SPHEROID - 6

AMOCO PRODUCTION COMPANY
PLAT MAP
Hutchin LS 1A
Mesaverde

SCALE 1 IN. = 2,000 FT. NOV 5, 1995


1000 Lease: HUTCHIN LS 00001A Dwights Retrieval Code: 251.045.31N10W07P00MV 10000

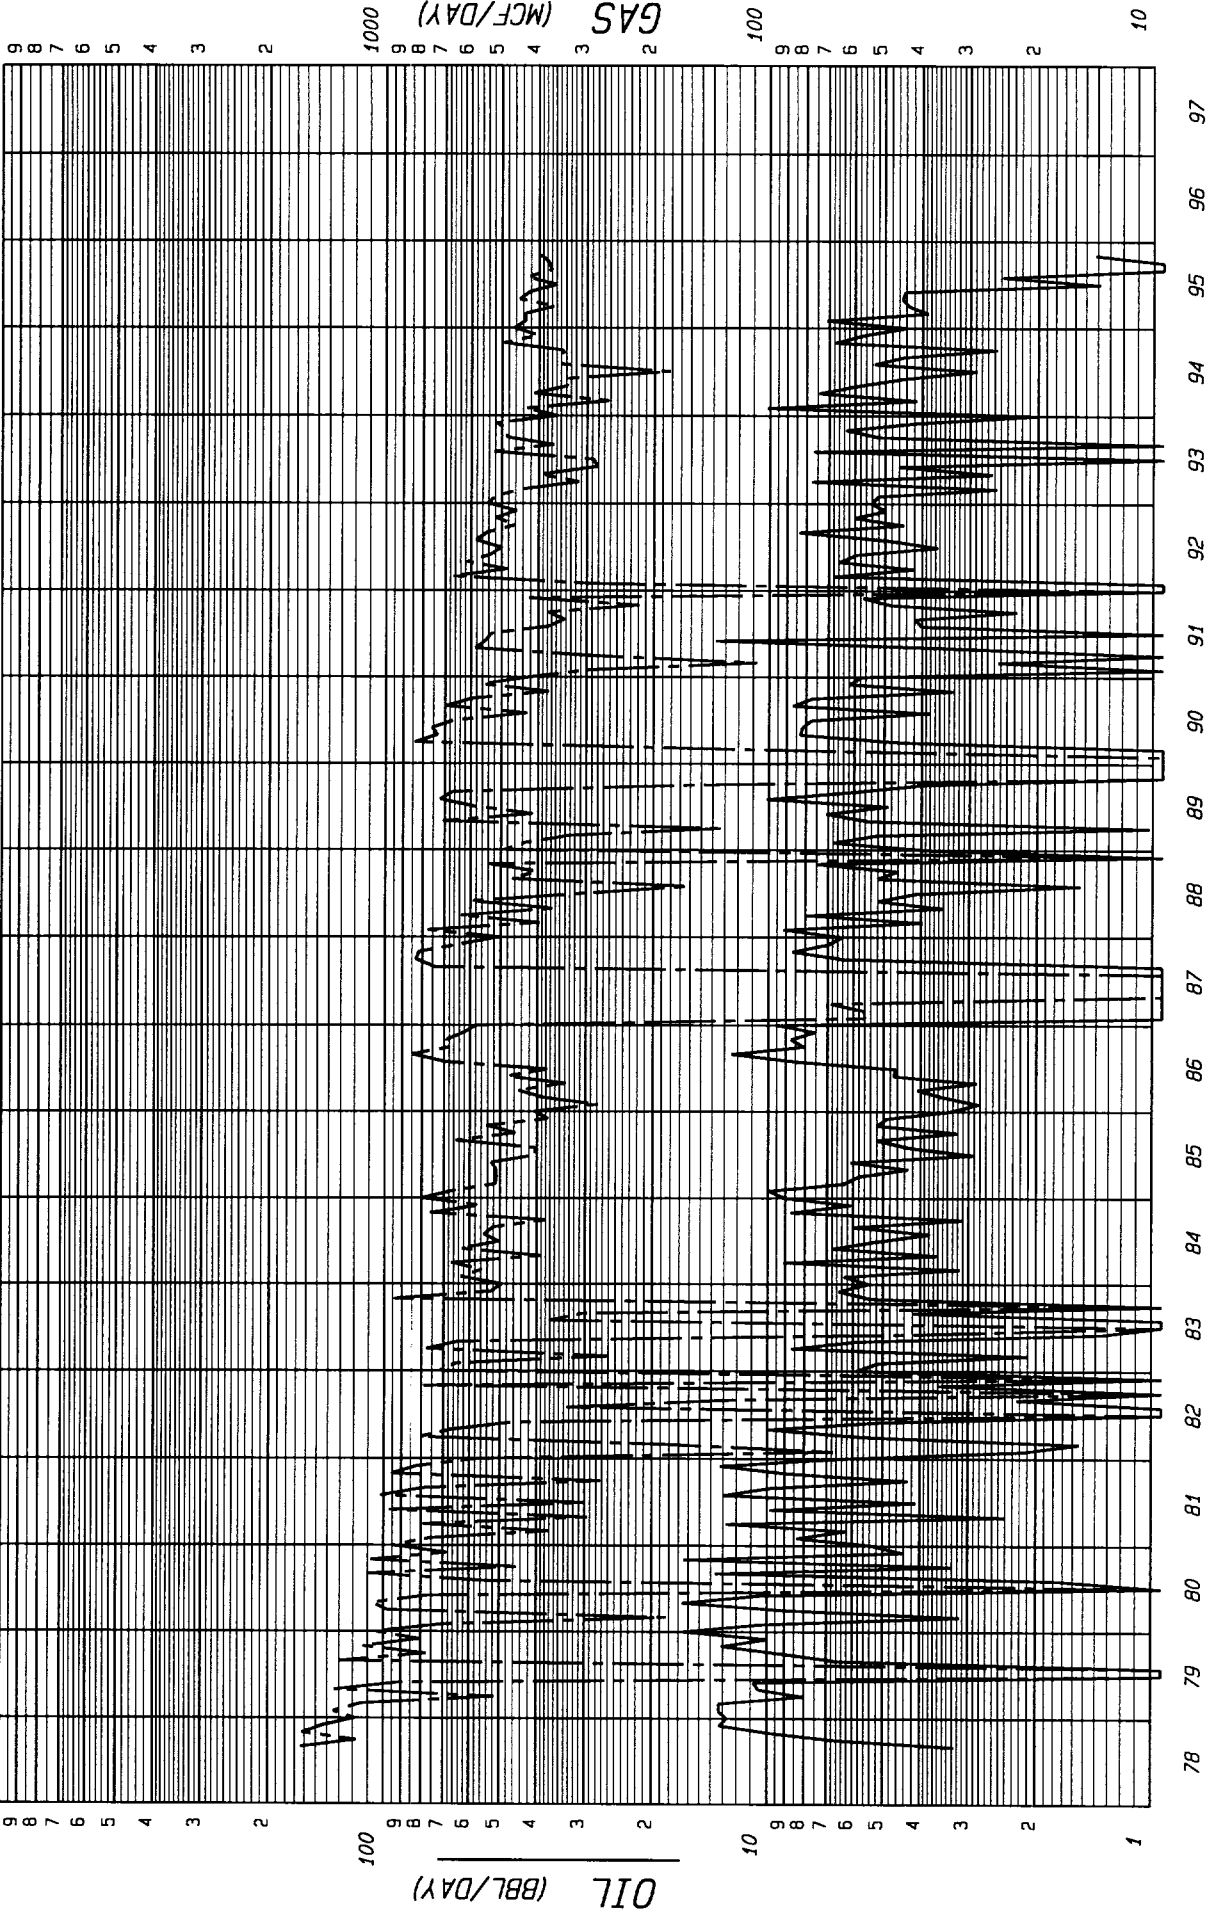

County: SAN JUAN State: NM
Field: BLANCO (MESAVERDE) MV
Reservoir: MESAVERDE
Operator: AMOCO PRODUCTION CO
Oil Cum: 33184 Gas Cum: 3196965
Location: 7P 31N 10W

F.P. Date 08-78

Date: 02-29-96

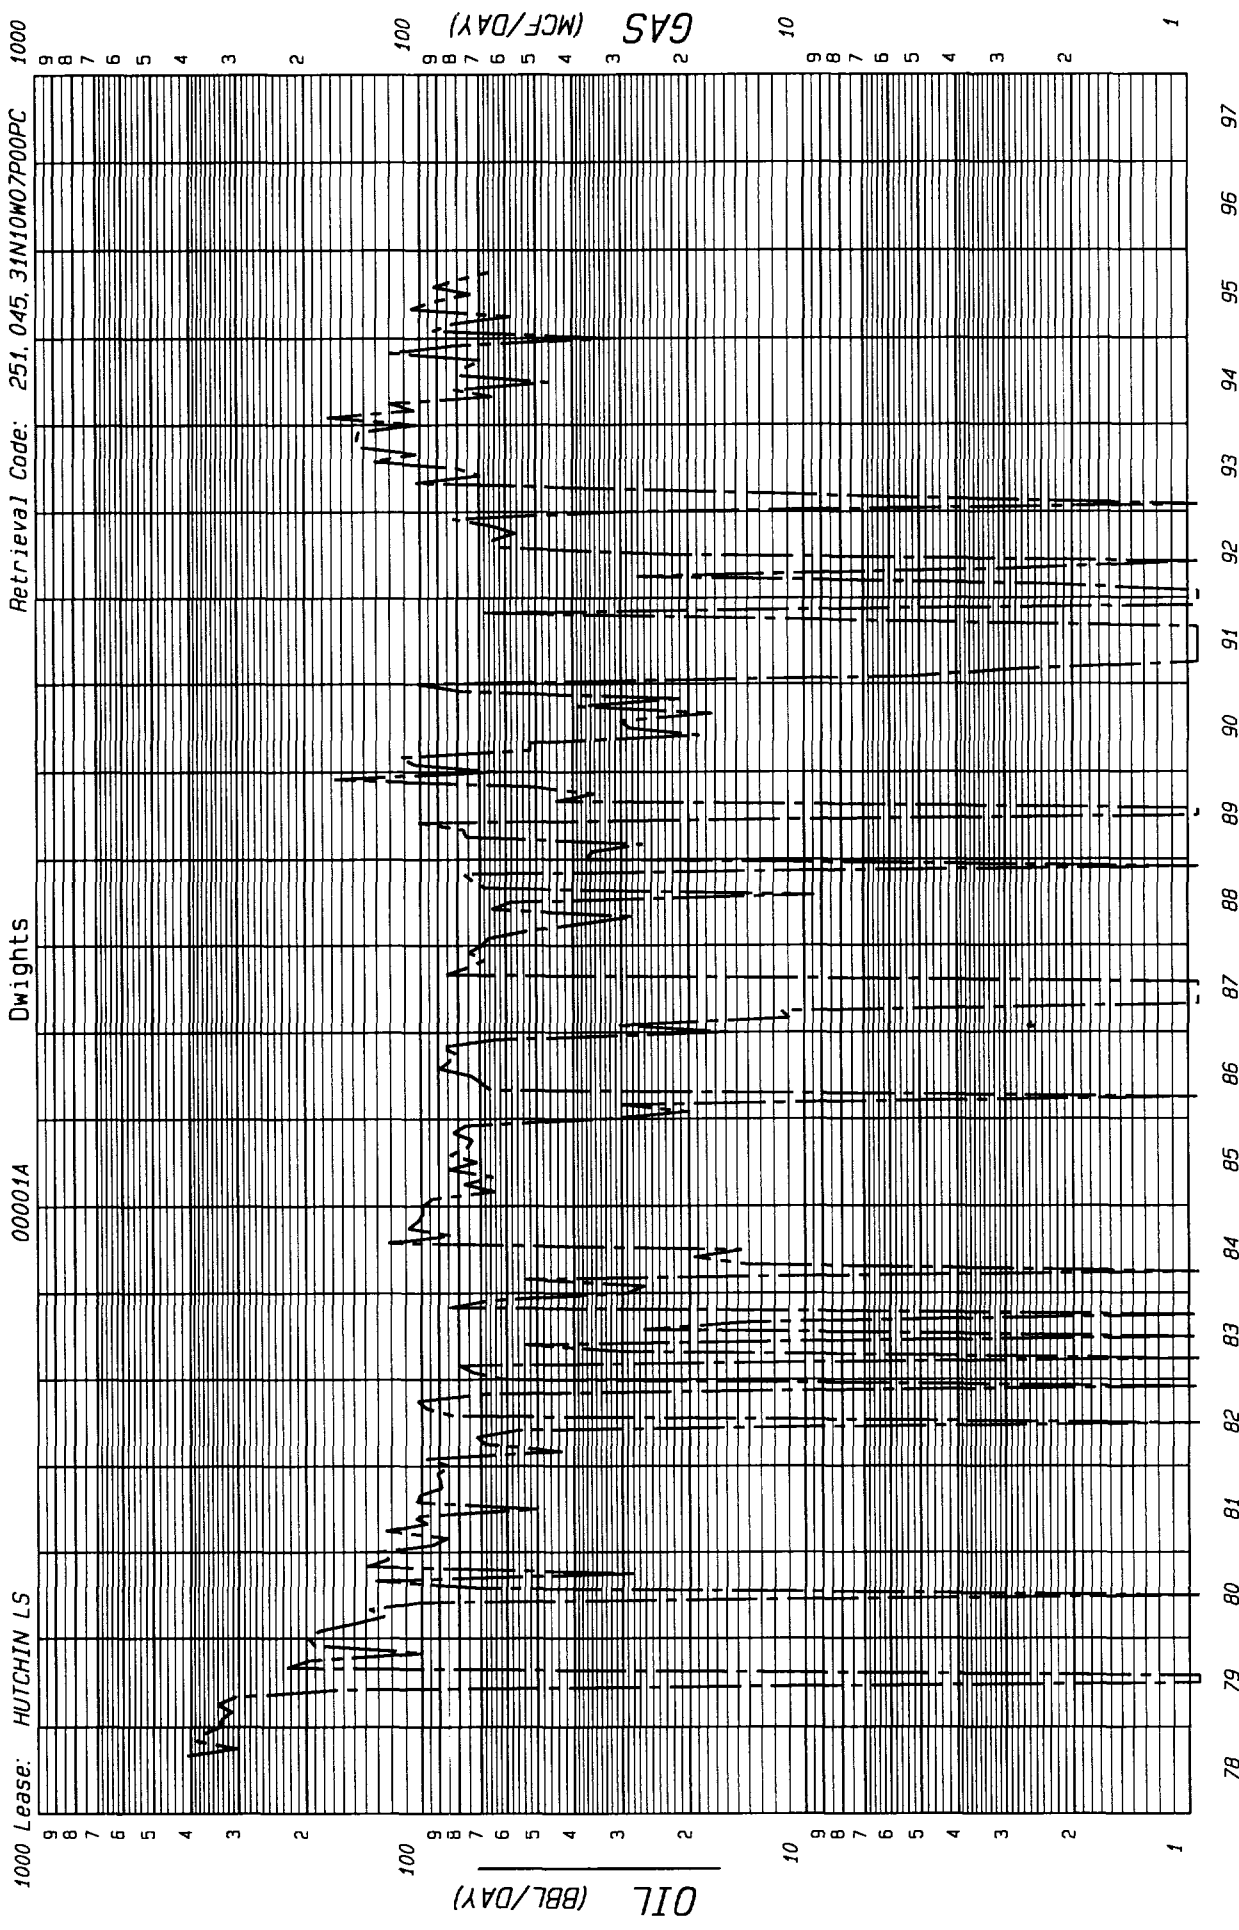

County: SAN JUAN State: NM
 Field: BLANCO (PICTURED CLIFFS) PC
 Reservoir: PICTURED CLIFFS
 Operator: AMOCO PRODUCTION CO
 Oil Cum: 0 Gas Cum: 479963
 Location: 7P 31N 10W

Date: 02-29-96

F.P. Date 08-78

OFFSET OPERATOR LIST

HUTCHIN LS #1A PICTURED CLIFFS

NW/4 SEC 35 T29N-R10W - AMOCO PRODUCTION COMPANY
NW/4 SEC 34 T29N-R10W - MERIDIAN OIL INC.
NE/4 SEC 34 T29N-R10W - MERIDIAN OIL INC.
NW/4 SEC 27 T29N-R10W - AMOCO PRODUCTION COMPANY
NE/4 SEC 27 T29N-R10W - MERIDIAN OIL INC.
SW/4 SEC 27 T29N-R10W - AMOCO PRODUCTION COMPANY
NW/4 SEC 26 T29N-R10W - AMOCO PRODUCTION COMPANY
SW/4 SEC 26 T29N-R10W - AMOCO PRODUCTION COMPANY
NW/4 SEC 35 T29N-R10W - NO DESIGNATED OPERATOR

HUTCHIN LS #1A MESAVERDE

E/2 SEC 28 T29N-R10W - MERIDIAN OIL INC.
N/2 SEC 27 T29N-R10W - AMOCO PRODUCTION COMPANY
N/2 SEC 26 T29N-R10W - AMOCO PRODUCTION COMPANY
S/2 SEC 26 T29N-R10W - AMOCO PRODUCTION COMPANY
E/2 SEC 33 T29N-R10W - MERIDIAN OIL INC.
N/2 SEC 34 T29N-R10W - MERIDIAN OIL INC.
W/2 SEC 34 T29N-R10W - MERIDIAN OIL INC.

ADDRESSES:

I Meridian Oil, Inc.
P.O. Box 4289
Farmington, NM 87499
Attn.: Mr. Alan Alexander

PROPOSED ALLOCATION METHOD

Until recently, the Pictured Cliffs and Mesaverde formations produced through a single two staged-compressor. The low rates through the Pictured Cliffs side caused the compressor to shut down on high temperature alarm causing lost production from both horizons. In Late September, the compressor was replaced with a single stage machine and the Mesaverde was returned to production.

The average gas production for the past six months prior to shutting in the Pictured Cliffs was 428 MCFD for the Mesaverde and 89 MCFD for the Pictured Cliffs. The anticipated total production from the Hutchin LS #1A is 527 MCFD and 1.25 BCPD. Both formations will be on compression when the surface commingling commences.

Based on historical compressed production, we recommend the following allocations of the estimate. The Mesaverde should be allocated as 83% of gas production and the Pictured Cliffs should be allocated at 17% of gas production. Since the Pictured Cliffs has not historically produced liquids we recommend that the Mesaverde be allocated 100% of the condensate production from the well.

We recommend testing each well annually in order to establish percentages for the next period.

AMOCO PRODUCTION COMPANY
SAN JUAN OPERATIONS CENTER
FARMINGTON, NM

ONSHORE FEDERAL AND INDIAN
CURRENT SITE FACILITY DIAGRAM

LEASE NAME & WELL NUMBER Hutchins LS 1A (PC & MV)


LEASE NUMBER _____

COMMUNITIZATION NUMBER _____

LOCATION Unit P SEC 7 T -31-N R -10-W

This diagram subject to site security plan _____

Sealed valves are normally closed during production phase. Drain line valve to pit open to draw off water and load line valve open to sell condensate.

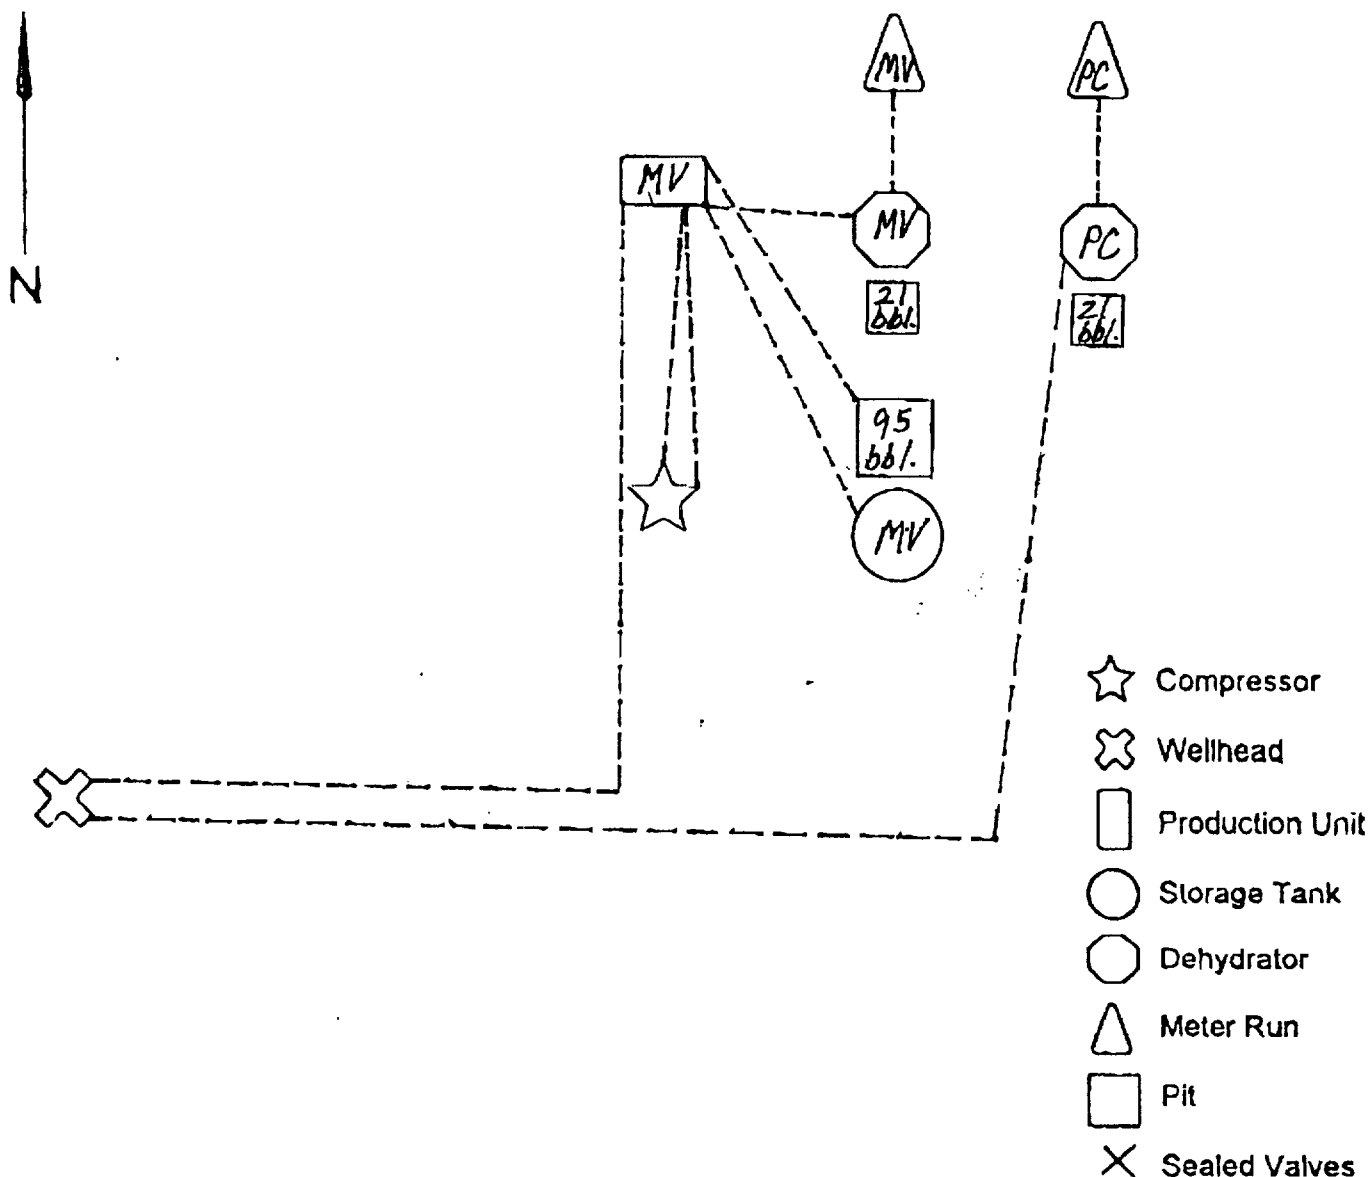

AMOCO PRODUCTION COMPANY
SAN JUAN OPERATIONS CENTER
FARMINGTON, NM

ONSHORE FEDERAL AND INDIAN
PROPOSED SITE FACILITY DIAGRAM

LEASE NAME & WELL NUMBER Hutchins LS 1A (PC & MV)


LEASE NUMBER _____

COMMUNITIZATION NUMBER _____

LOCATION Unit P SEC 7 T -31-N R -10-W

This diagram subject to site security plan _____

Sealed valves are normally closed during production phase. Drain line valve to pit open to draw off water and load line valve open to sell condensate.

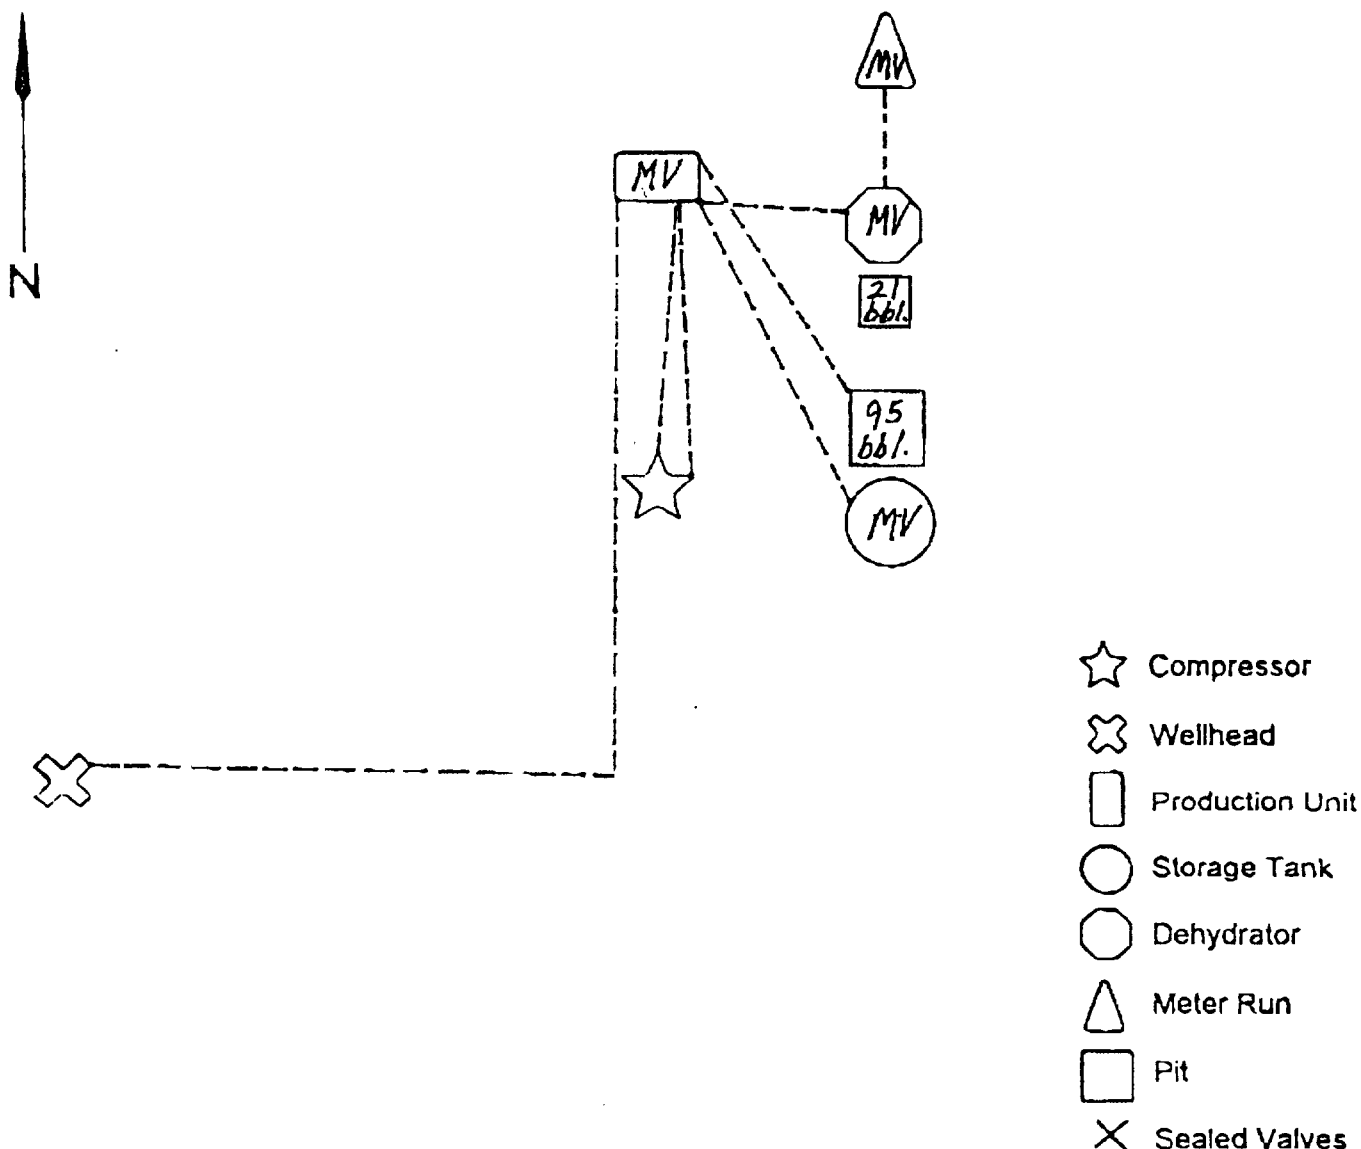

18323800 00001
617000 00
AMOCO PRODUCTION COMPANY
P O BOX 591
TULSA

ZJAM63
OK 74102-0591

18323600 00001
104124 00
ANN BROWN
1843 U S HWY 64
BLOOMFIELD

ZJAM63
NM 87413-9522

18323800 00001
923571 00
DOROTHY MAE ARMSTRONG
P O BOX 37
QUEMADO

ZJAM63
NM 87829-0037

18323600 00001
296890 00
BENNIE E BROWN
2201 US 550 N
AZTEC

ZJAM63
NM 87410-2827

18323800 00001
904748 00
WYNON D ARMSTRONG
3102 ENCANTO
ROSWELL

ZJAM63
NM 88201-6636

18323600 00001
296892 00
CHARLES E BROWN
1209 KENTUCKY
SILVER CITY

ZJAM63
NM 88061-3921

18323800 00001
925547 00
CHLOE A AULD
41155 MOUNT ROAD
ANZA

ZJAM63
CA 92539-9534

18323800 00001
293220 00
D POLK BROWN
808 BAIRD CIRCLE
AZTEC

ZJAM63
NM 87410-1718

18323800 00001
293234 00
J D BOYD AND
RUBY PAULINE BOYD
2148 HHY 550
AZTEC

ZJAM63
NM 87410-2834

18323800 00001
297258 00
ERBY D AND DOROTHY BROWN
P O BOX 671913
CHUGIAK

ZJAM63
AK 99567-1913

18323600 00001
945328 00
ELIZABETH DIANE BROADWAY
P O BOX 22
BONANZA, AB, CAN, TOH OKO

ZJAM63

18323600 00001
921831 00
ERBY DENNIS BROWN
P O BOX 671913
CHUGIAK

ZJAM63
AK 99567-1913

18323600 00001
293226 00
ALMA L BRANDENBURG
855 ROAD 2900
AZTEC

ZJAM63
NM 87410-9760

18323600 00001
133351 00
HILMA VIOLA BROWN TRUST
HILMA VIOLA BROWN TRUSTEE
2267 PLEASANT HILL ROAD
PLEASANT HILL

ZJAM63
CA 94523-3151

18323600 00001
925619 00
OMEGA D BROSCHE
5 TIMBER GREEN CIRCLE
DENTON

ZJAM63
TX 76205-8529

18323600 00001
296891 00
JOE E BROWN
3426 PIMA
FLAGSTAFF

ZJAM63
AZ 86001-6518

HTCN LS1

18323600 00001 296889 00 KENNETH E BROWN 1308 N KIWANIS SIOUX FALLS	ZJAM63 SD 57104-1049	18323800 00001 134698 00 CROSS TIMBERS OIL COMPANY P O BOX 840287 DALLAS	ZJAM63 TX 75284-0287
18323800 00001 926545 00 WILLIAM J CAREY C/O COMERICA BANK TEXAS P O BOX 650282 DALLAS	ZJAM63 TX 75265-0282	18323800 00001 921880 00 SAM B ANCILLARY PERSONAL REP DAVIS ESTATE OF DORA C HUTCHINJAMES C/O DAVIS AINSWORTH 515 E MAIN STREET ASHLAND	ZJAM63 OR 97520-2113
18323600 00001 616847 00 WILLIAM P CARR 8333 DOUGLAS SUITE 950 DALLAS	ZJAM63 TX 75225-5811	18323800 00001 925435 00 RAYMOND E DICK 5339 HARDCRABBLE ROAD DRAIN	ZJAM63 OR 97435-9738
18323600 00001 929737 00 FRANKIE CARRUTHERS TRUST 897 ROAD 2900 AZTEC	ZJAM63 NM 87410-9760	18323600 00001 925446 00 DAVID C DICKSON 63525 O B RILEY RD BEND	ZJAM63 OR 97701-9004
18323600 00001 922839 00 PAUL E AND MYRTIS M CATTANEO RT 2 BOX 173 CANYON	ZJAM63 TX 79015-9614	18323600 00001 910149 00 ZELMA E ELLIS P O BOX 53 MCDONALD	ZJAM63 NM 88262-0053
18323800 00001 296894 00 CATHERINE M CAVIN 812 KENTUCKY SE ALBUQUERQUE	ZJAM63 NM 87108-4937	18323600 00001 120488 00 FLEMING 1986 REVOCABLE TRUST LUCILLE T FLEMING TRUSTEE 19 GLORIETTA COURT ORINDA	ZJAM63 CA 94563-3551
18323800 00001 293240 00 EMMA JEAN CLAUNCH 727 EAST BAJA HOBBS	ZJAM63 NM 88240-3419	18323600 00001 924180 00 WADE R FLEMING 4319 NORTH 55TH EAST IDAHO FALLS	ZJAM63 ID 83401-5733
18323800 00001 603416 25 CONOCO INC P O BOX 951063 DALLAS	ZJAM63 TX 75395-1063	18323600 00001 945329 00 SUZANNE FAY FRIESEN C/O BANK OF AMERICA ACCT 2060490957 ABA 307072278 422 NORTH MAIN AZTEC	ZJAM63 NM 87410-1928

HTCN LSI

18323800 00001 293241 00 JACOB E HOTTELL 83 ROAD 3004 AZTEC	ZJAM63 NM 87410-9504	18323600 00001 924620 00 CLARA BELLE MORRIS 62715 EAST JIG ROAD MONTROSE	ZJAM63 CO 81401-8218
18323800 00001 293242 00 WILLARD G HOTTELL 8508 CR 521 BAYFIELD	ZJAM63 CO 81122-9602	18323800 00001 923541 00 RICHARD GORDON PETTIGREW 734 KINGSWOOD RICHARDSON	ZJAM63 TX 75080-3121
18323600 00001 925556 00 BETTY A HUTCHIN 19315 3RD DRIVE SE ROTHELL	ZJAM63 WA 98012-7028	18323800 00001 925398 00 ROY CLYDE PRICE P O BOX 356 JOSEPH	ZJAM63 OR 97846-0356
18323800 00001 927777 00 CURTIS A HUTCHIN C/O BANK OF AMERICA NEW MEXICO ACCT #20606 91599 422 NORTH MAIN AZTEC	ZJAM63 NM 87410-1928	18323800 00001 924573 00 CHARLSIE R REARDON P O BOX 872934 WASILLA	ZJAM63 AK 99687-2934
18323600 00001 916012 00 RICHARD MCKINNIS 1105 SUNRISE WAY YREKA	ZJAM63 CA 96097-3229	18323600 00001 924181 00 KATHRYN A REISER 139 SOUTH 52ND E IDAHO FALLS	ZJAM63 ID 83401-5929
18323800 00001 925459 00 JANET MCMULLIN 3476 BRITT AVENUE MEDFORD	ZJAM63 OR 97501-1913	18323600 00001 133354 00 HENRIETTA E SCHULTZ TRUSTEE LINCOLN PLAZA SUITE 2160 LB-1 500 NORTH AKARD DALLAS	ZJAM63 TX 75201-3360
18323800 00001 929031 00 MOORE LOYAL TRUST LEE WAYNE MOORE TRUSTEE 403 NORTH MARIENFIELD MIDLAND	ZJAM63 TX 79701-4323	18323800 00001 910170 00 LORETTA FAYE SEYBERT P O BOX 2401 GLEN ROSE	ZJAM63 TX 76043-2401
18323600 00001 497361 46 MERIDIAN OIL PRODUCTION INC P O BOX 840656 DALLAS	ZJAM63 TX 75284-0656		

HTCN LS #1

18323600 00001	ZJAM63	18323600 00001	ZJAM63
922129 00		918753 00	
JILL WORLEY SHERER		JOHN D BRANDENBURG	
P O BOX 25029		ROUTE 1 BOX 887 ROAD 2900	
DALLAS	TX 75225-1029	AZTEC	NM 87410-9801

18323800 00001	ZJAM63	18323600 00001	ZJAM63
925609 00		925400 00	
JEAN SHORTER		LESTER LEE PRICE	
907 CIMARRON AVENUE		P O BOX 416	
AZTEC	NM 87410-1603	FERNLEY	NV 89408-0416

18323600 00001	ZJAM63
910210 00	
MYRNA M THOMPSON	
P O BOX 185	
STEPHENVILLE	TX 76401-0185

18323800 00001	ZJAM63
114597 00	
JANE R TURNER	
1124 W POPLAR APT 101	
ROGERS	AR 72756-4256

18323600 00001	ZJAM63
345771 00	
GEORGE WILLIAM UMBACH	
P O BOX 95247	
LAS VEGAS	NV 89193-5247

18323800 00001	ZJAM63
926354 00	
ROBERT UMBACH	
P O BOX 5310	
FARMINGTON	NM 87499-5310

18323600 00001	ZJAM63
296893 00	
NINA S WICHMANN	
3059 VIVIAN ST	
LAKEWOOD	CO 80215-6523

18323800 00001	ZJAM63
923379 00	
JOHN DAVIS WORLEY	
1106 CHESTERTON	
RICHARDSON	TX 75080-2919

LOUIS M CUMMINS PERSONAL REP
MYRA K CUMMINS DECD
P.O. BOX 1495
DURANGO,CO 81302

CLARA BELLE MORRIS
62715 E JIG ROAD
MONTROSE, CO 81401

ROY CLYDE PRICE
P.O. BOX 356
JOSEPH, OR 97846

LESTER LEE PRICE
P.O. BOX 416
FERMLEY, NV 89408

RAYMOND E DICK
ROUTE 1 BOX 238
DRAIN, OR 97435

DAVID C DICKSON
63525O'BRILEY RD
BEND, OR 97701

JANET MCMULLIN
5313 BROWNSBORO HIGHWAY
EAGLE POINT, OR 97701

BETTY A HUTCHIN
19315 3RD PLACE SE
BOTHELL, WA 98011

W.P. CARR
8333 DOUGLAS STE 950
DALLAS, TS 75225

BASIL C LARCHER
6543 AVENIDA WILFREDO
LA JOLLA, CA 92037

REOLA WHITNEY
361 9TH STREET
DURANGO, CO 81301

RUBY LEEPER
1083 RD 2900
AZTEC, NM 87410

RICHARD L MCKINNIS
1105 SUNRISE WAY
YREKA, CA 96097

CURTIS & SALLY HUTCHIN
JOINT TENANTS
P.O. BOX 114
BONANZA, CANADA