



Marathon Oil Company

STATION 129
SATELLITE SEPARATION
FACILITY

IB "32" STATE
#4 WELL

IHU GC #3
WELL

IHU GC #13
WELL

IHU GC #14
WELL

FUTURE
WELL

FUTURE
WELL


BEFORE THE OIL CONSERVATION DIVISION

SANTA FE, NEW MEXICO

MARATHON OIL CO. EXHIBIT NO. 6

CASE NO. 12721

SEPTEMBER 20, 2001

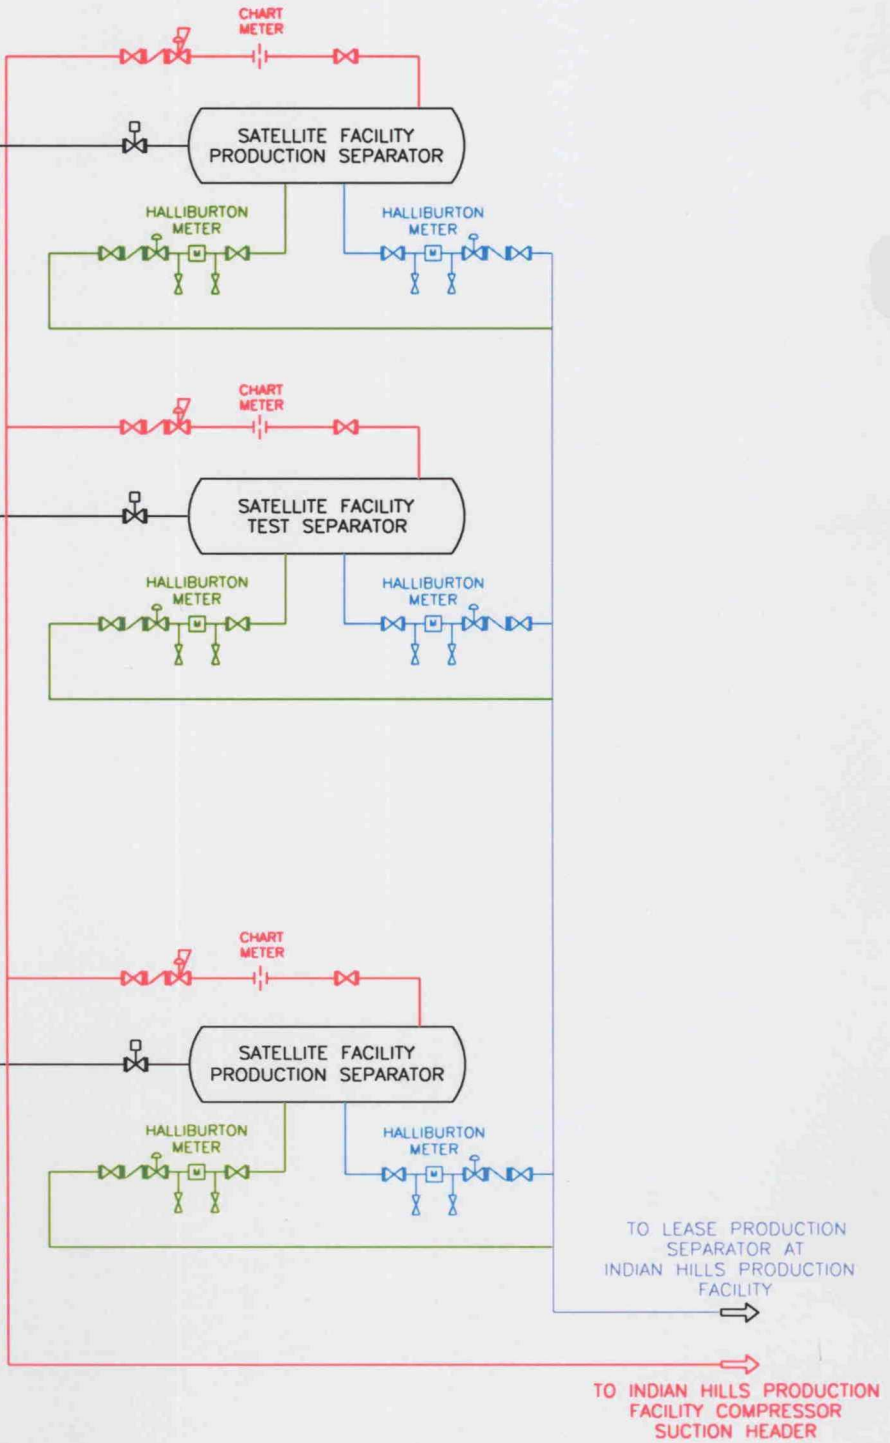

TO LEASE PRODUCTION
SEPARATOR AT
INDIAN HILLS PRODUCTION
FACILITY

TO INDIAN HILLS PRODUCTION
FACILITY COMPRESSOR
SUCTION HEADER

LEGEND

- GAS PIPING
- LHC PIPING
- WATER PIPING
- LHC-WATER PIPING