




TOWNSHIP 29 NORTH, RANGE 14 WEST, OF THE NEW MEXICO PRINCIPAL MERIDIAN, NEW MEXICO

SUPPLEMENTAL PLAT

CALCULATED 2000 MEDIAL LINE OF THE SAN JUAN RIVER

From the Point for the Meander Corner of sections 13 and 14, on the 1881 Right Bank of the San Juan River

N.0°31'E.	0.72	S.72°34'W.	0.45
N.79°19'W.	4.32	S.79°30'W.	0.55
N.75°22'W.	0.87	S.84°12'W.	0.59
N.7°35'W.	0.24		
N.67°45'W.	1.31	S.84°12'W.	0.38
N.62°56'W.	0.30		
N.58°10'W.	3.14	S.94°12'W.	1.06
N.79°22'W.	0.89	S.87°35'W.	0.28
N.82°22'W.	0.25	N.89°05'W.	1.86
N.85°26'W.	2.82	N.78°30'W.	5.45
N.89°22'W.	0.24	N.76°28'W.	2.63
S.86°40'W.	4.73	N.78°54'W.	0.26
N.89°04'W.	1.905	N.81°20'W.	3.18
		S.82°49'W.	2.76
N.89°04'W.	0.46		
N.89°04'W.	0.63	S.82°49'W.	0.95
N.89°04'W.	0.39	S.75°35'W.	0.455
N.83°01'W.	0.35	S.68°17'W.	1.18
N.77°03'W.	2.75		
N.67°43'W.	4.01	S.68°17'W.	14.73
N.63°21'W.	2.36		
N.79°17'W.	0.88	S.68°17'W.	2.32
N.86°34'W.	0.42		
S.85°36'W.	1.50	S.1°15'W.	11.87
S.80°37'W.	0.21		
S.75°38'W.	5.14		
S.65°34'W.	1.58		

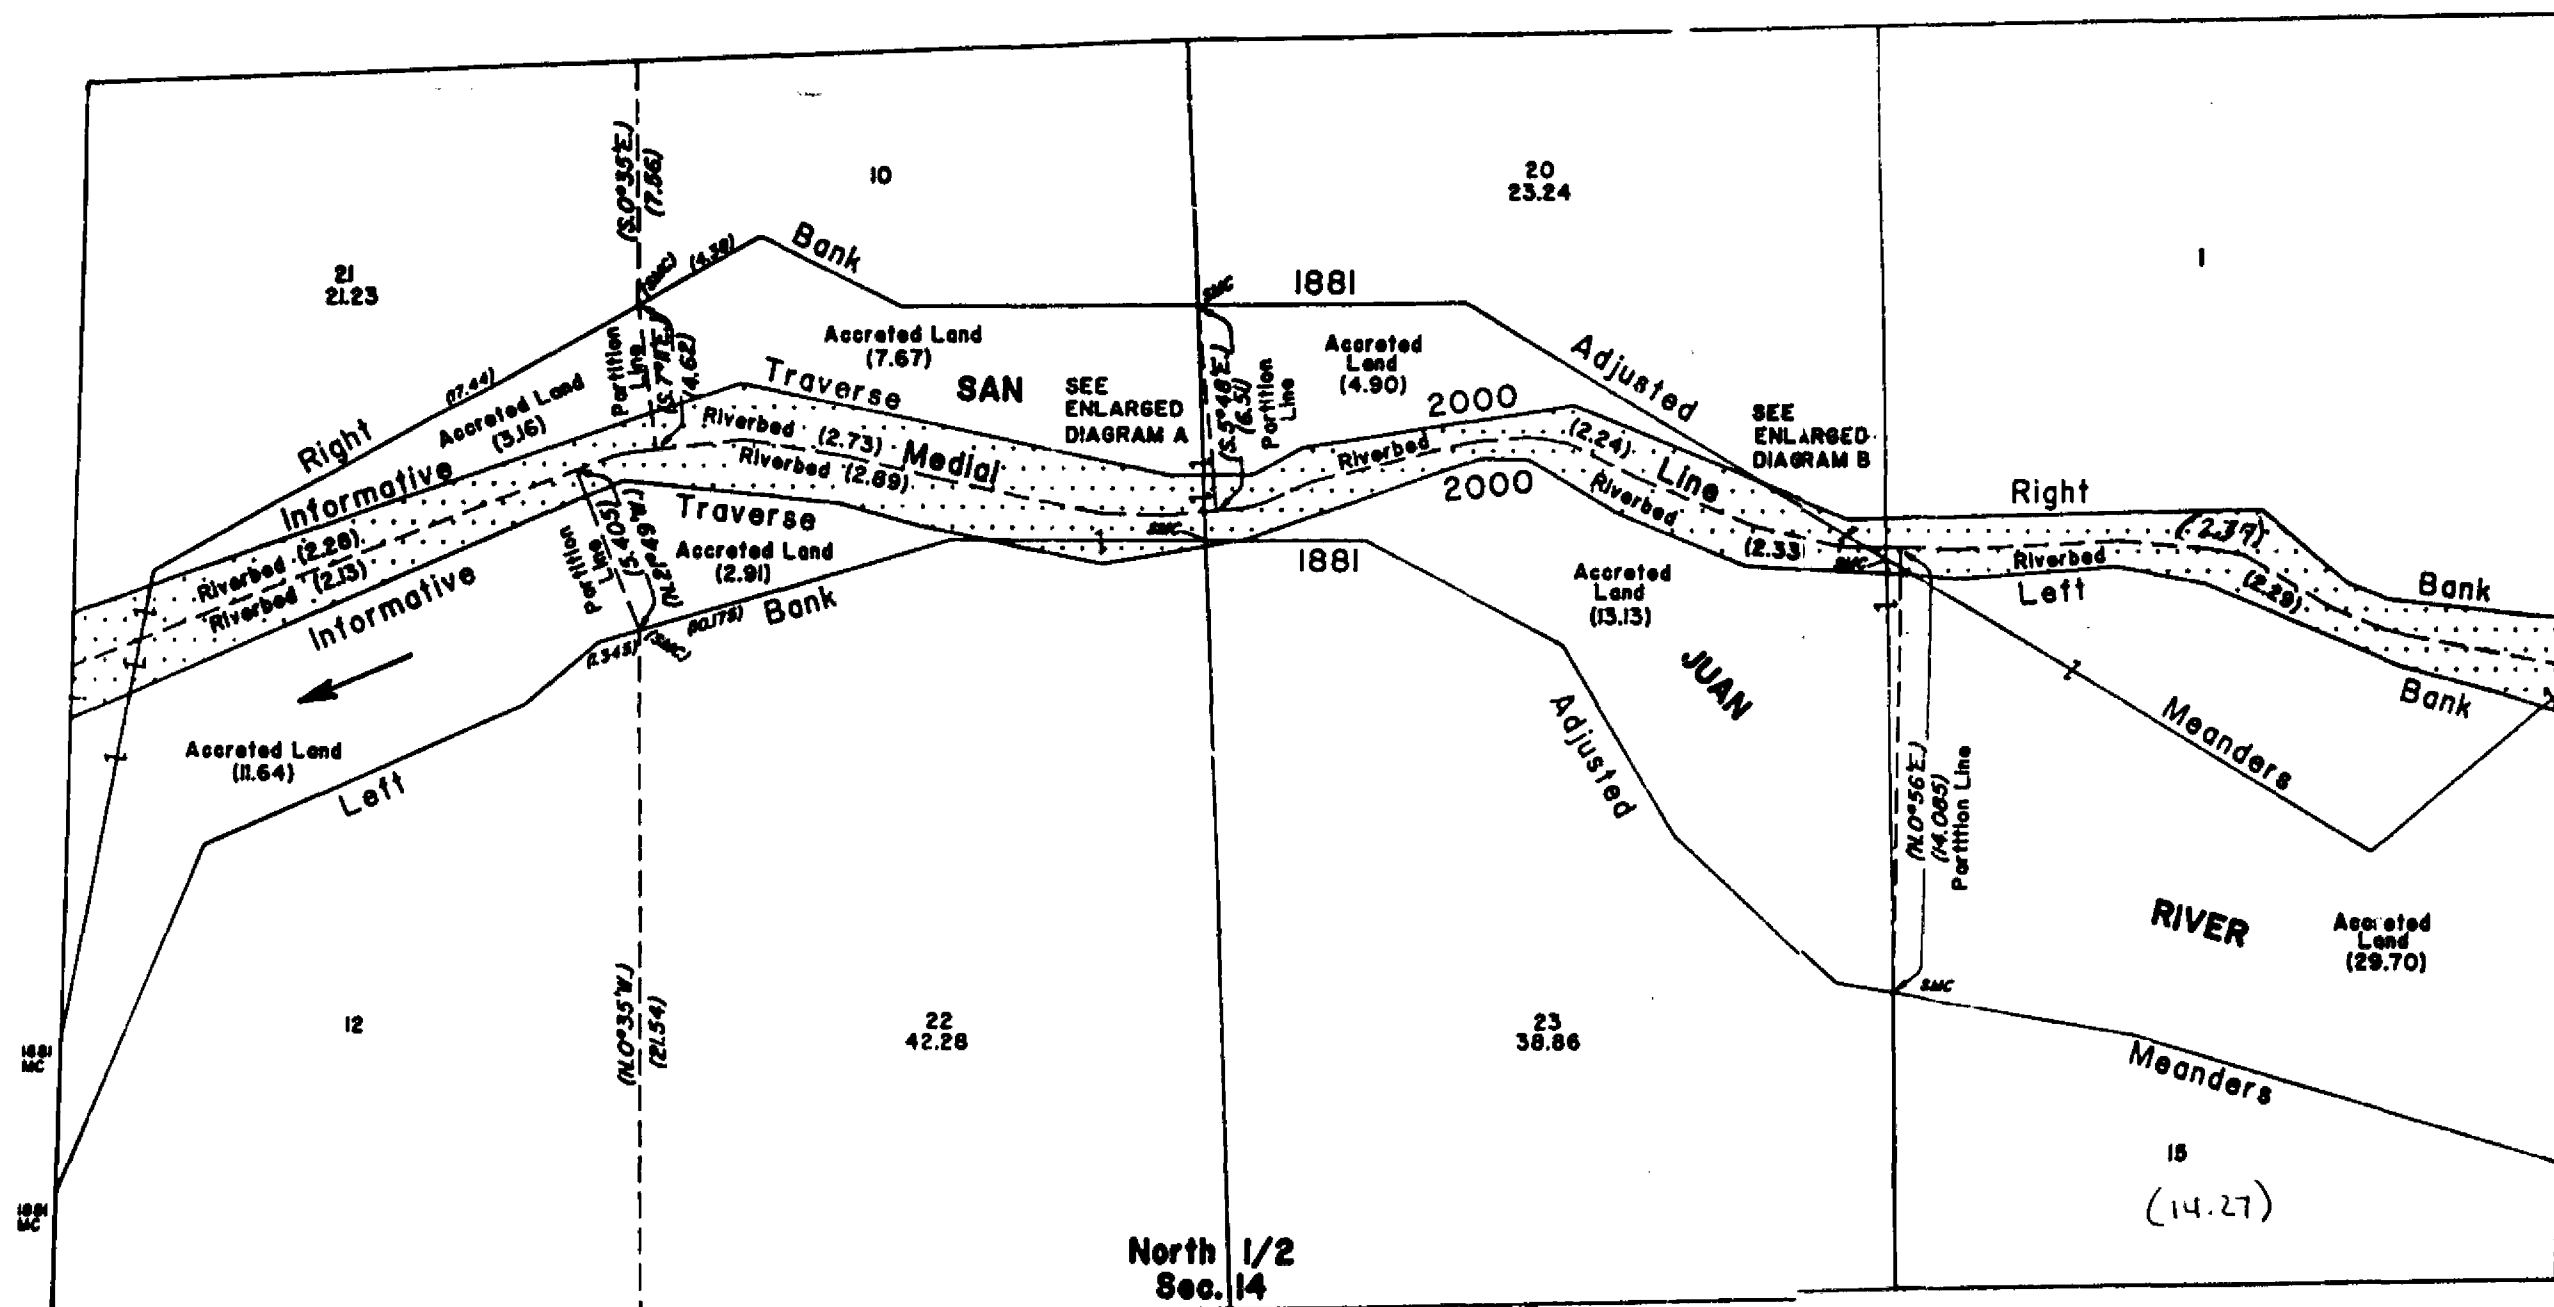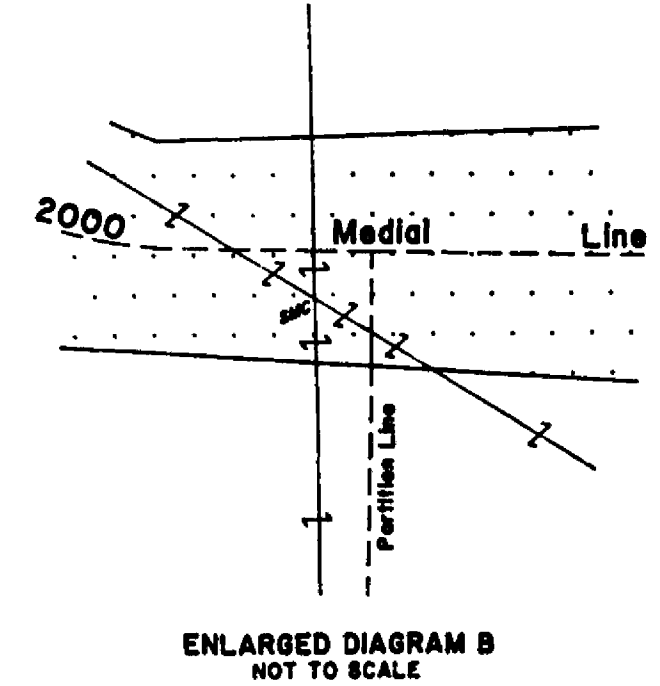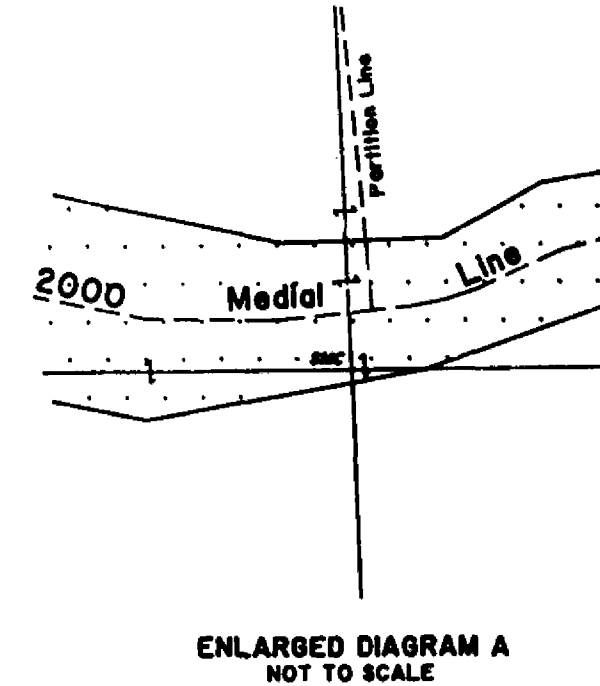

This supplemental plat showing the calculated N. and S. Center Line of the NW 1/4, the calculated 2000 medial line of the main channel of the San Juan River, calculated partition lines, new lots 20, 21, 22 and 23, calculated areas of accreted lands, and calculated riverbed areas in section 14, Township 29 North, Range 14 West, New Mexico Principal Meridian, New Mexico, is based on the plats approved August 31, 1882, August 20, 1974, September 29, 1999, and April 25, 2000.

All information shown in parentheses on the drawing portion of this plat is calculated.

UNITED STATES DEPARTMENT OF THE INTERIOR
BUREAU OF LAND MANAGEMENT

Santa Fe, New Mexico February 14, 2001

This plat, showing calculated information and new lottings, is based upon the official record and, having been correctly prepared in accordance with the regulations of this Bureau, is hereby accepted.

For the Director
[Signature]
Chief Cadastral Surveyor for New Mexico

Note: In section 14, the total upland area north of the 2000 right bank is 108.55 acres, and the total riverbed area north of the calculated 2000 medial line is 9.62 acres.