


PROPOSED INSTALLATION
DIAGRAMMATIC SKETCH SHOWING DUAL COMPLETION INSTALLATION
WITHOUT CROSS-OVER PACKER

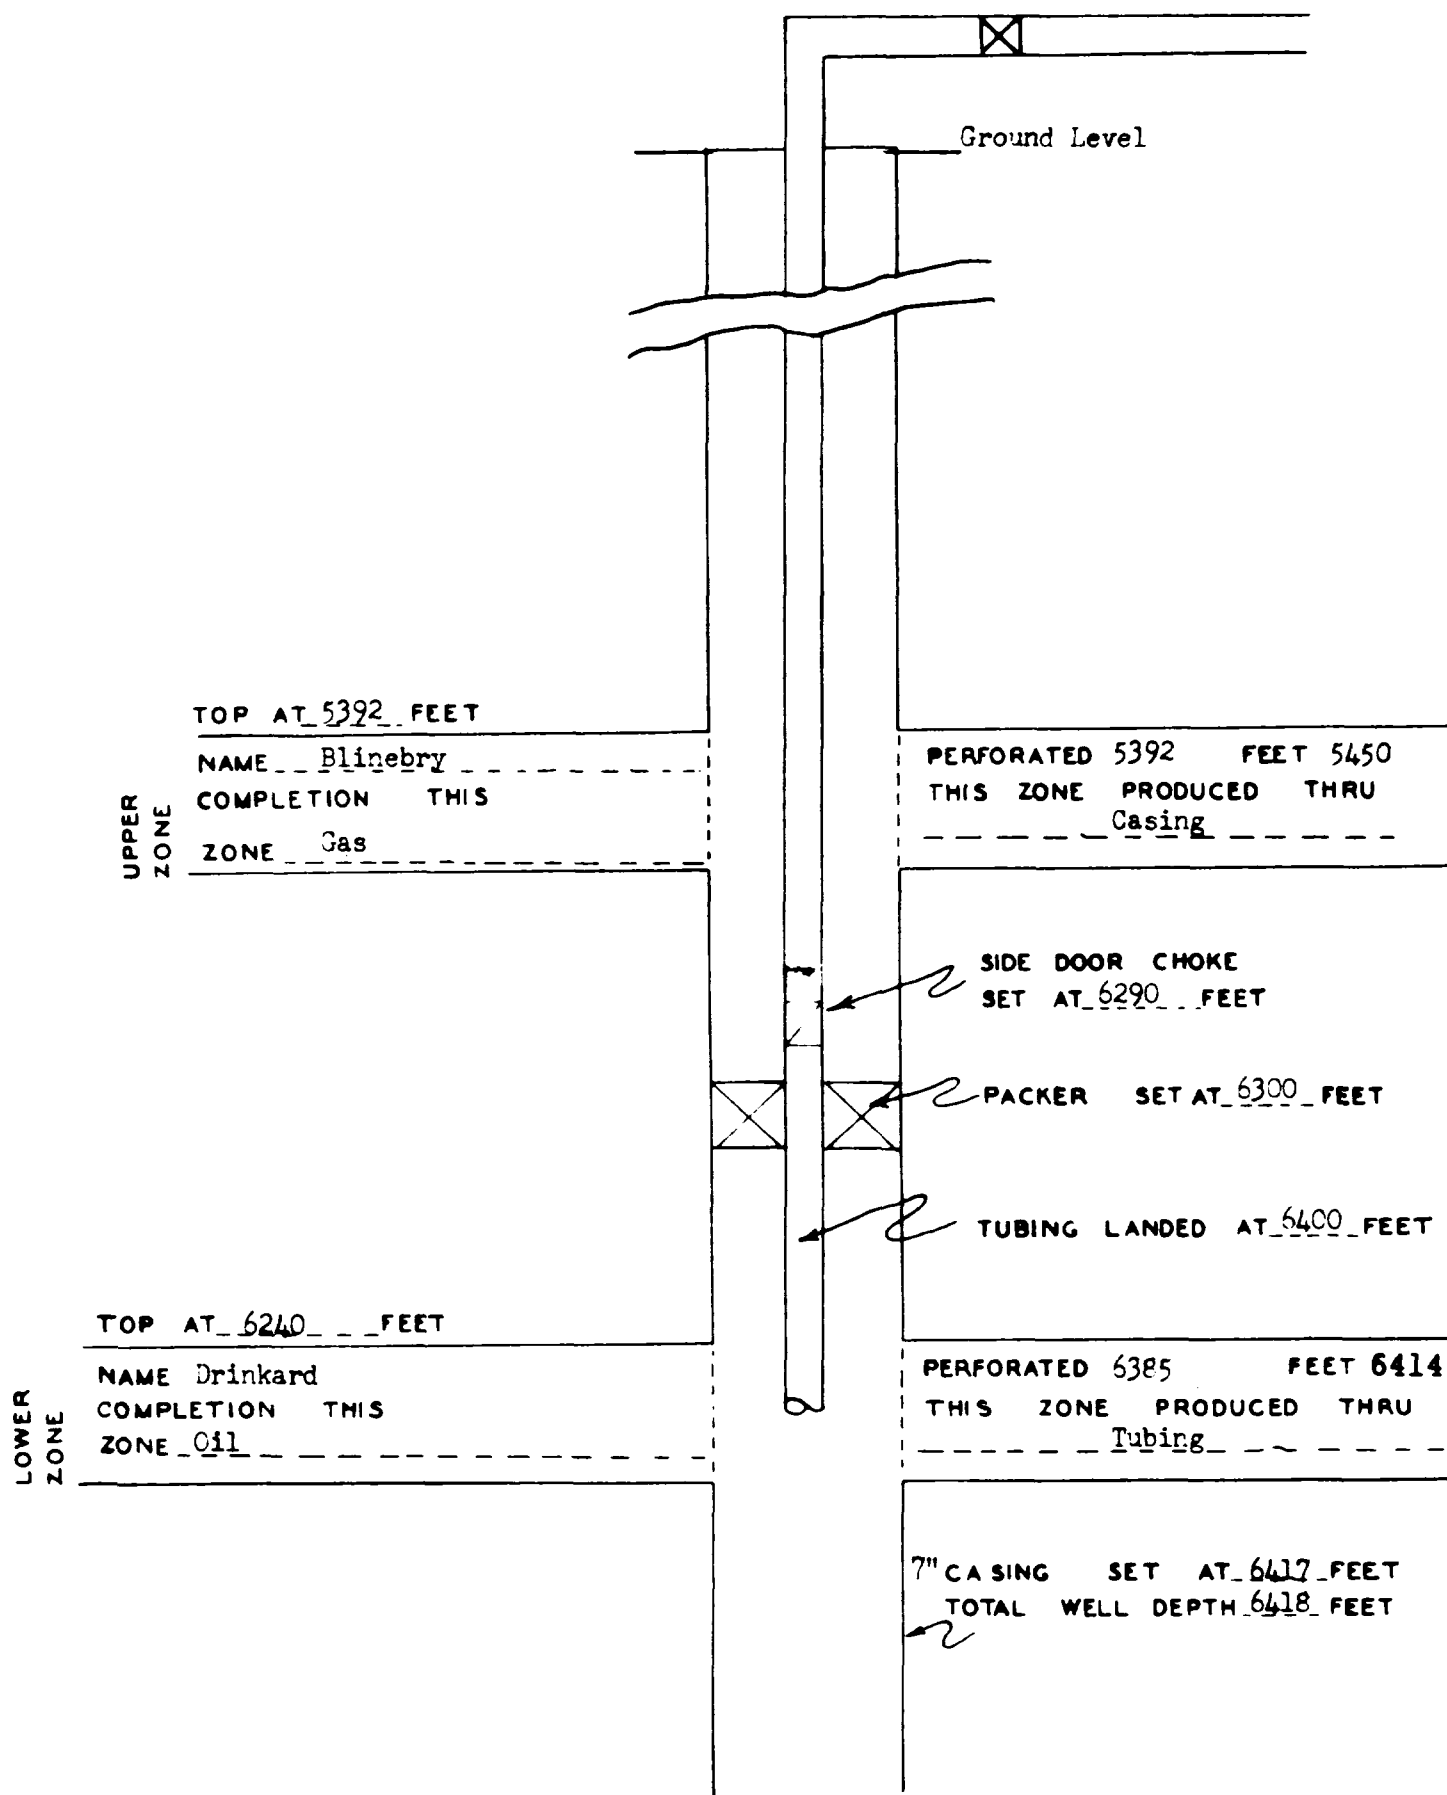

COMPANY: Sinclair Oil & Gas Company

LEASE: Clie Boyd #4

FIELD: Drinkard



DATE: 12-3-52




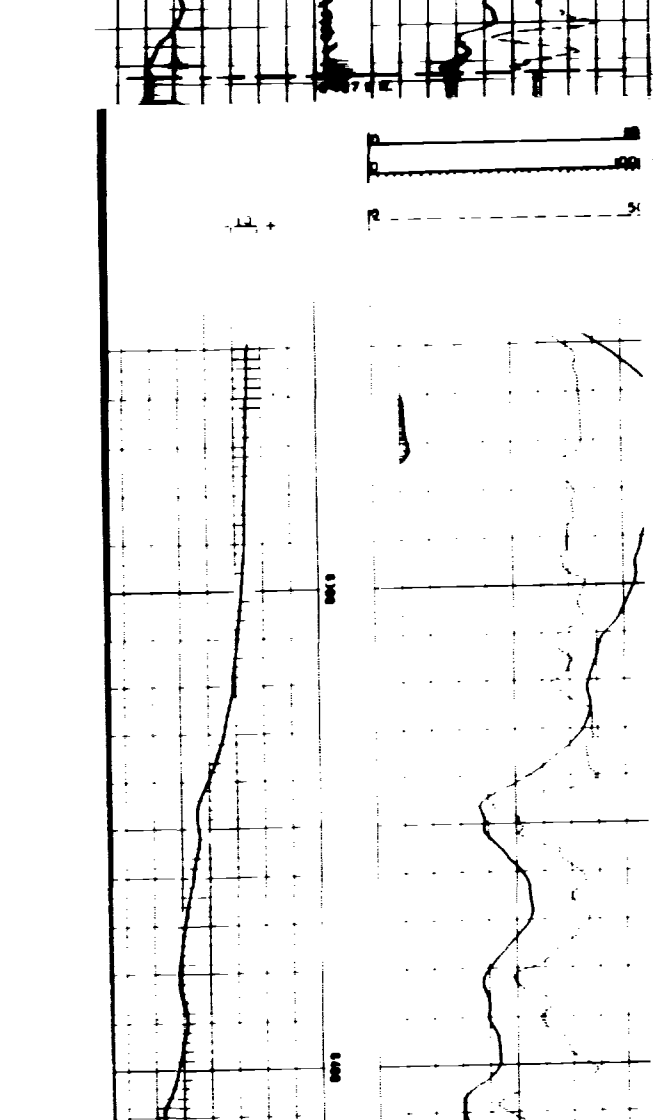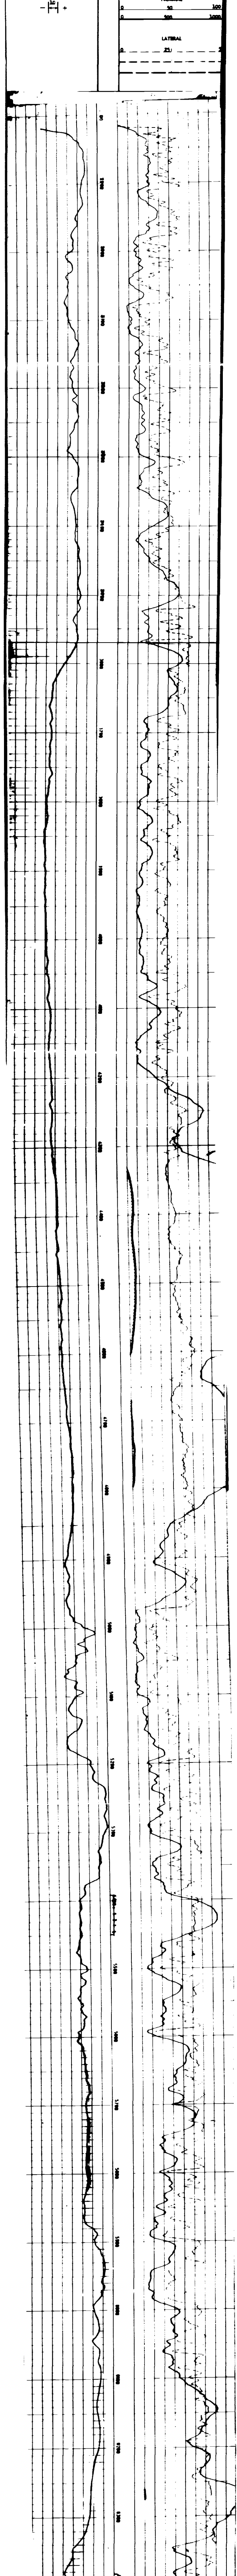

