


Independent Resurvey of
Township N^o 30 North Range N^o 7 West of the New Mex. Prin. Meridian, in New Mexico.

Resurvey accepted Oct 26, 1918,
620

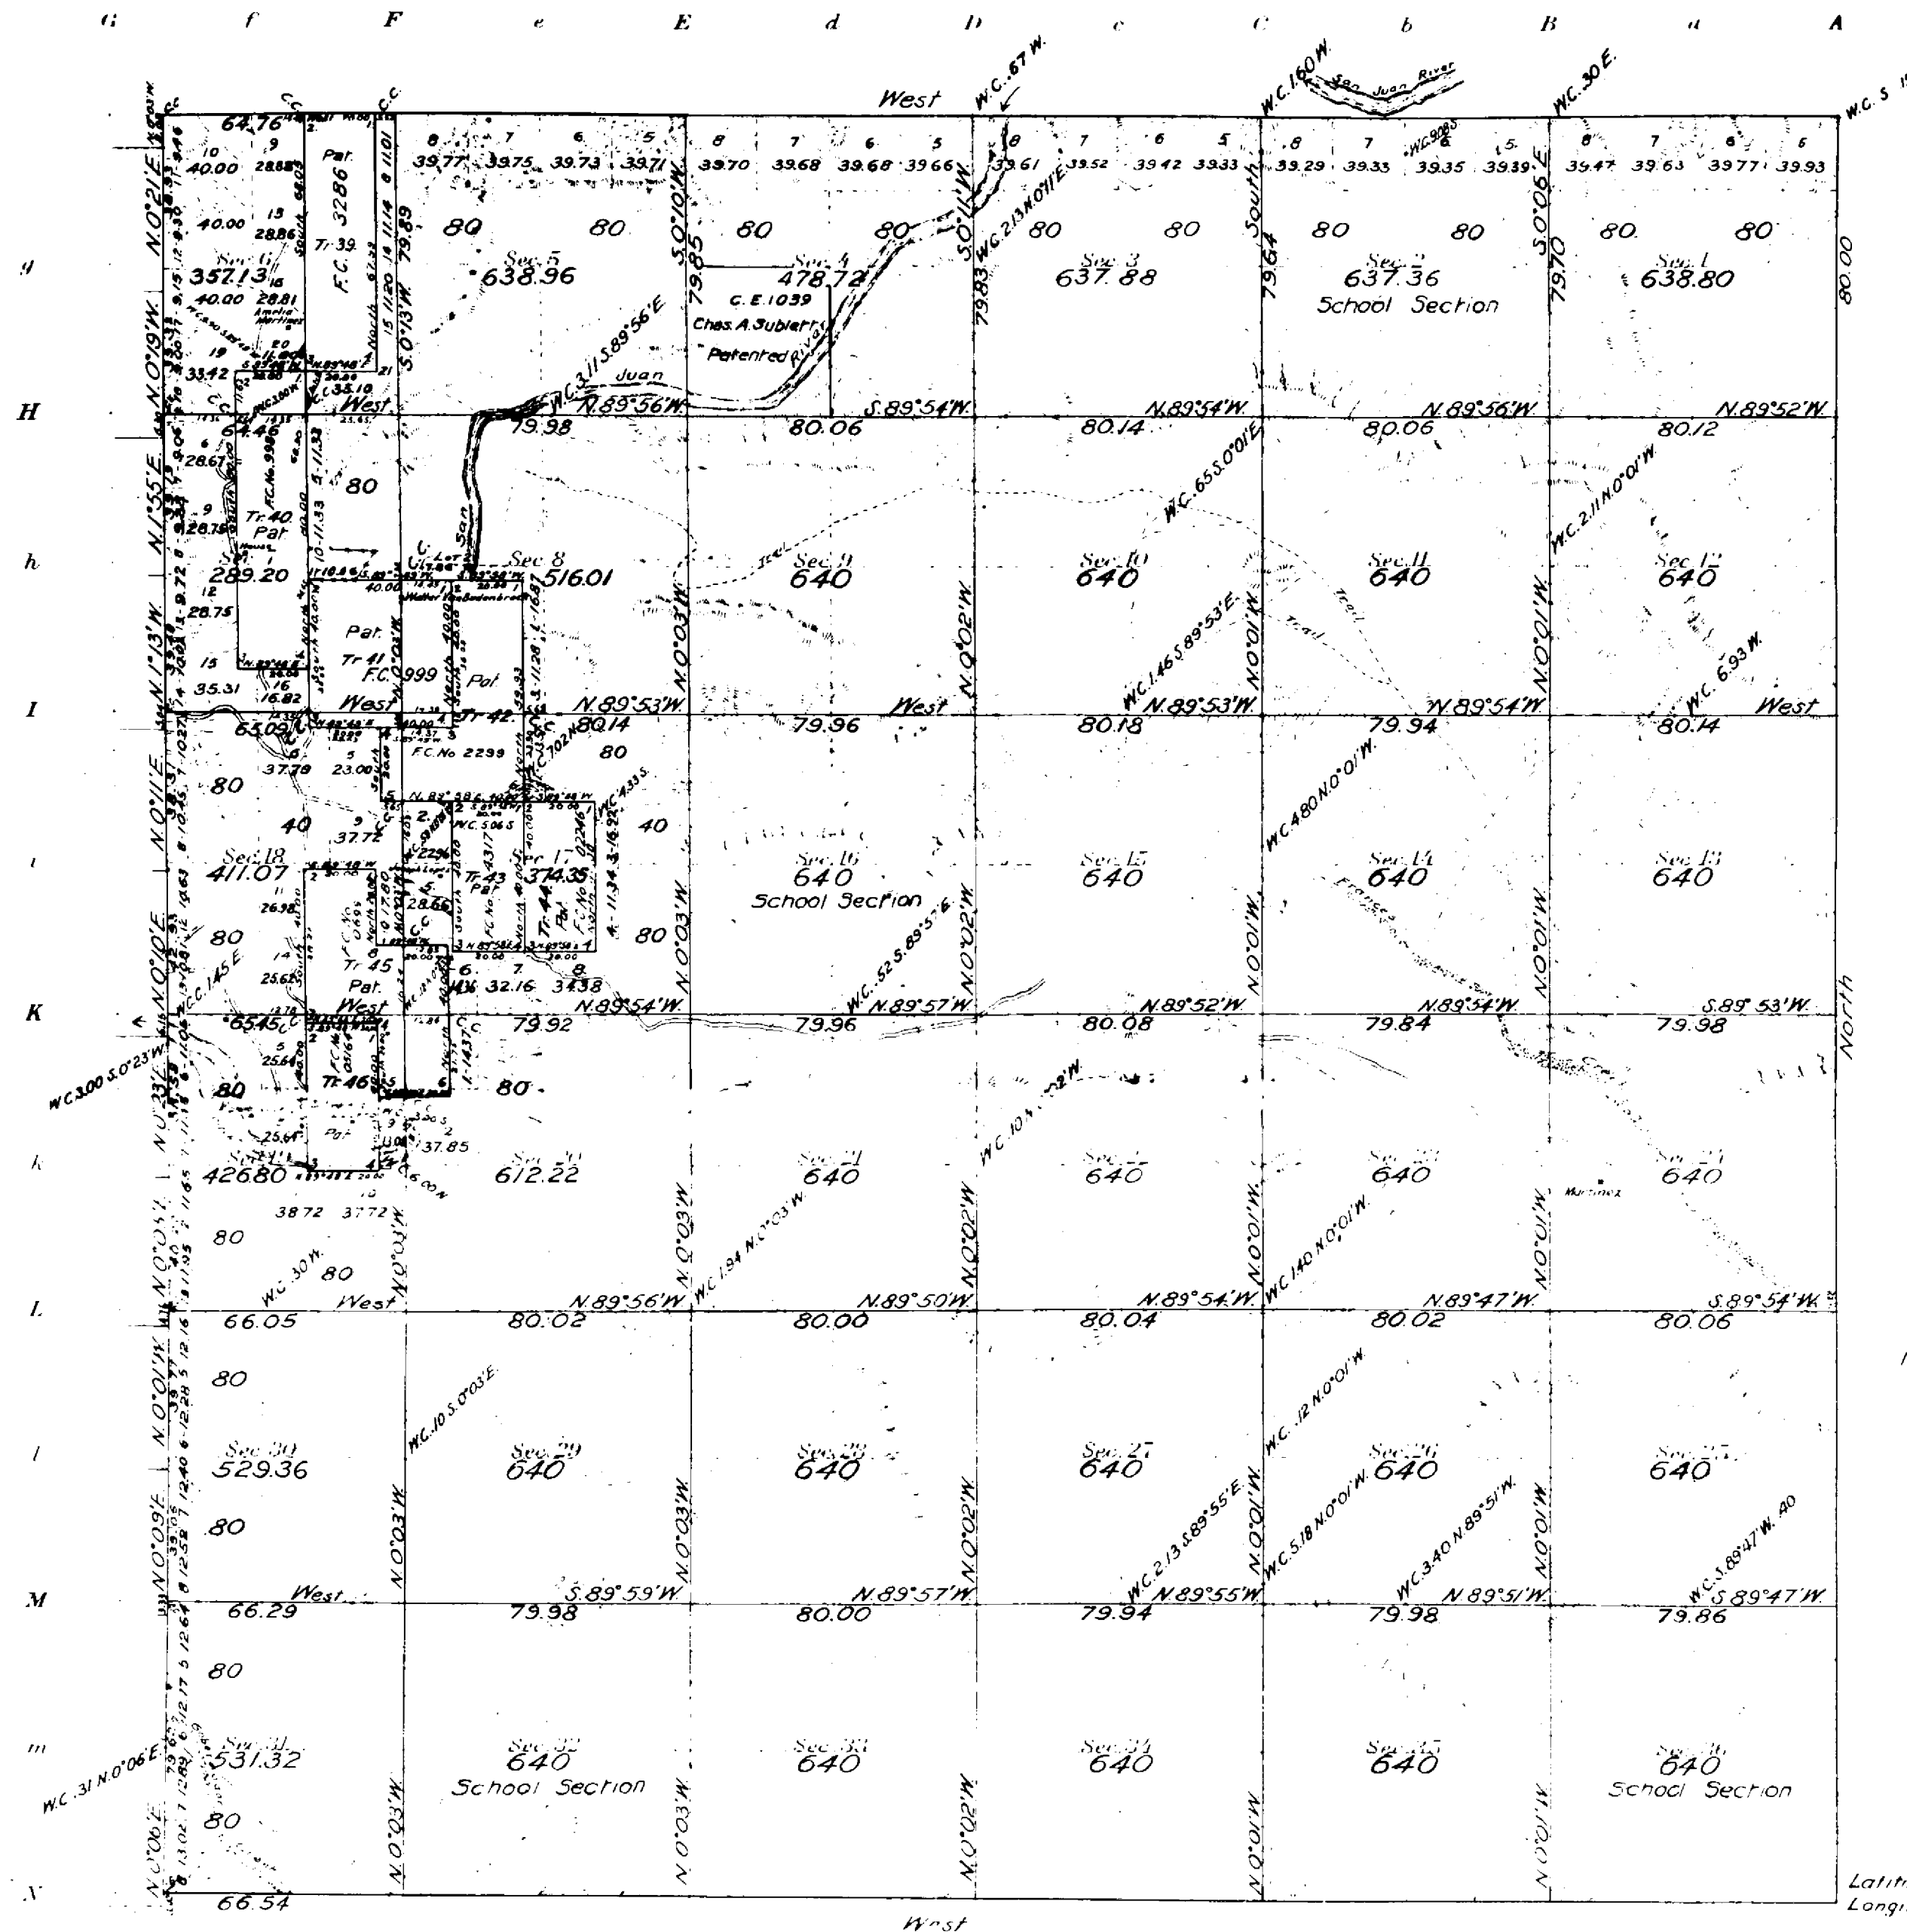

DUPLICATE PLAT
The following annotations
are not a part of this Plat

Revised with Surveyor General's
letter of 246167 Aug. 1918
Printed in Div. of L. & S. 100, AS
Township Plat filed with R. & L. B.

Index to Segregated Tracts	Original Survey	Subdivision	Tr. No.	Acres

Note: All entries whether patented or unpatented, not shown herein as segregated tracts, but regulated above are intended to conform to the lines of the resurvey under their original descriptions.

Areas in Acres	
Public Land	801.824
Indian Reservation	
Indian Allotments	
Mineral Claims	
Water Surface	
Private Claims	373.340
Total Area	22,335.22

Latitude 36° 46' 30" N
Longitude 107° 32' 37" W

Mean Magnetic Declination 14° 15' E

Surveys Designated	By Whom Surveyed	Group	Amount of Surveys	When Surveyed
Exterior, W. (Resurveyed)	Lowell D. Lyman, Jr. & George L. Campbell	Trans. 7	6	Aug. 28, 1913
" S.E. & N.W.	"	"	17	Dec. 1, 1913
Subdivisions	"	"	59	Dec. 27, 1913
Meals and Bounds Survey	"	"	15	Feb. 27, 1914
Connections	"	"	36	Dec. 27, 1913

The above map of Township No. 30 North Range No. 7 West of the New Mexico Principal Meridian in New Mexico is strictly conformable to the field notes of the survey, then on file in this office, which have been examined and approved.

U.S. Surveyor General's Office
Santa Fe, New Mexico, July 19, 1915.

Lucius Davis
Surveyor General