


PROPOSED WATER INPUT WELL

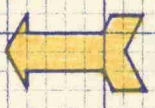


BAISH A 19 Y      BAISH A 17 Y      BAISH A 22 Y      BAISH A 18 Y      BAISH A 23 Y      BAISH A 24 Y

11800

11700

11600

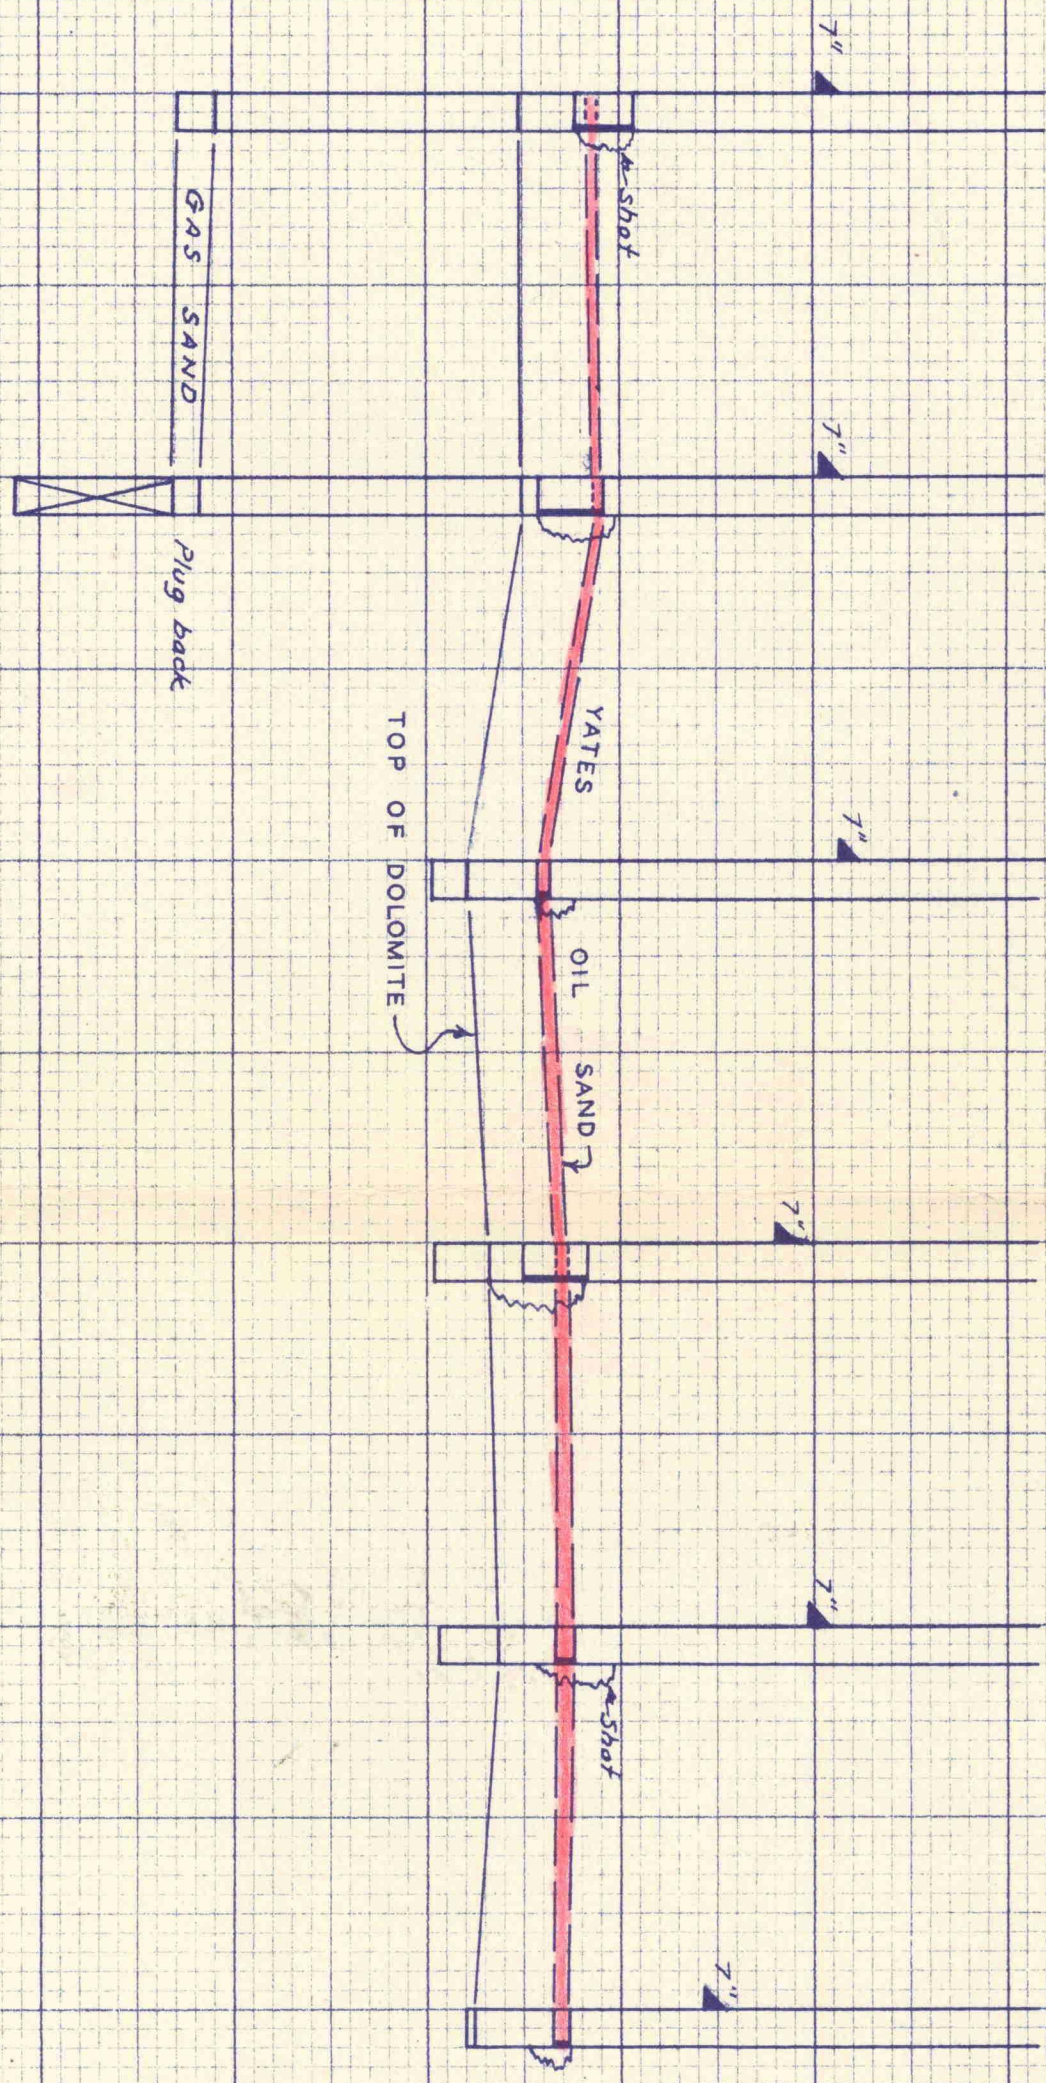

CROSS SECTION - BAISH POOL