


DIAGRAMMATIC SKETCH SHOWING DUAL COMPLETION INSTALLATION

H
16.6

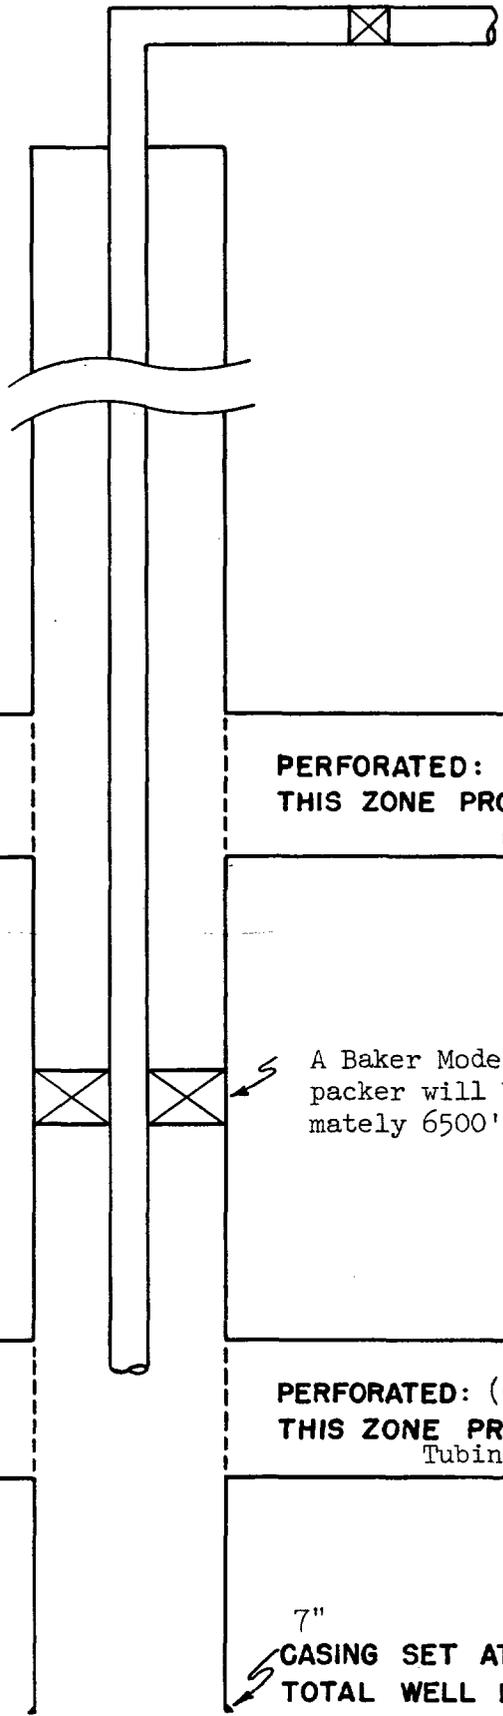

TOP AT 6090 FEET

UPPER ZONE NAME: Tubb
COMPLETION THIS ZONE: Gas

PERFORATED: (new completion)
THIS ZONE PRODUCED THROUGH Casing

BOTTOM AT FEET

TOP AT 6520 FEET

A Baker Model "D" production packer will be set at approximately 6500'

LOWER ZONE NAME: Drinkard
COMPLETION THIS ZONE: Oil

PERFORATED: (Open hole)
THIS ZONE PRODUCED THROUGH Tubing

BOTTOM AT 6635 FEET

7" CASING SET AT 6514 FEET
TOTAL WELL DEPTH: 6635 FEET

COMPANY: Sunray Oil Corporation
LEASE : Elliott "A"
FIELD : Drinkard and Tubb
DATE : December 30, 1953

WELL NO. 2