


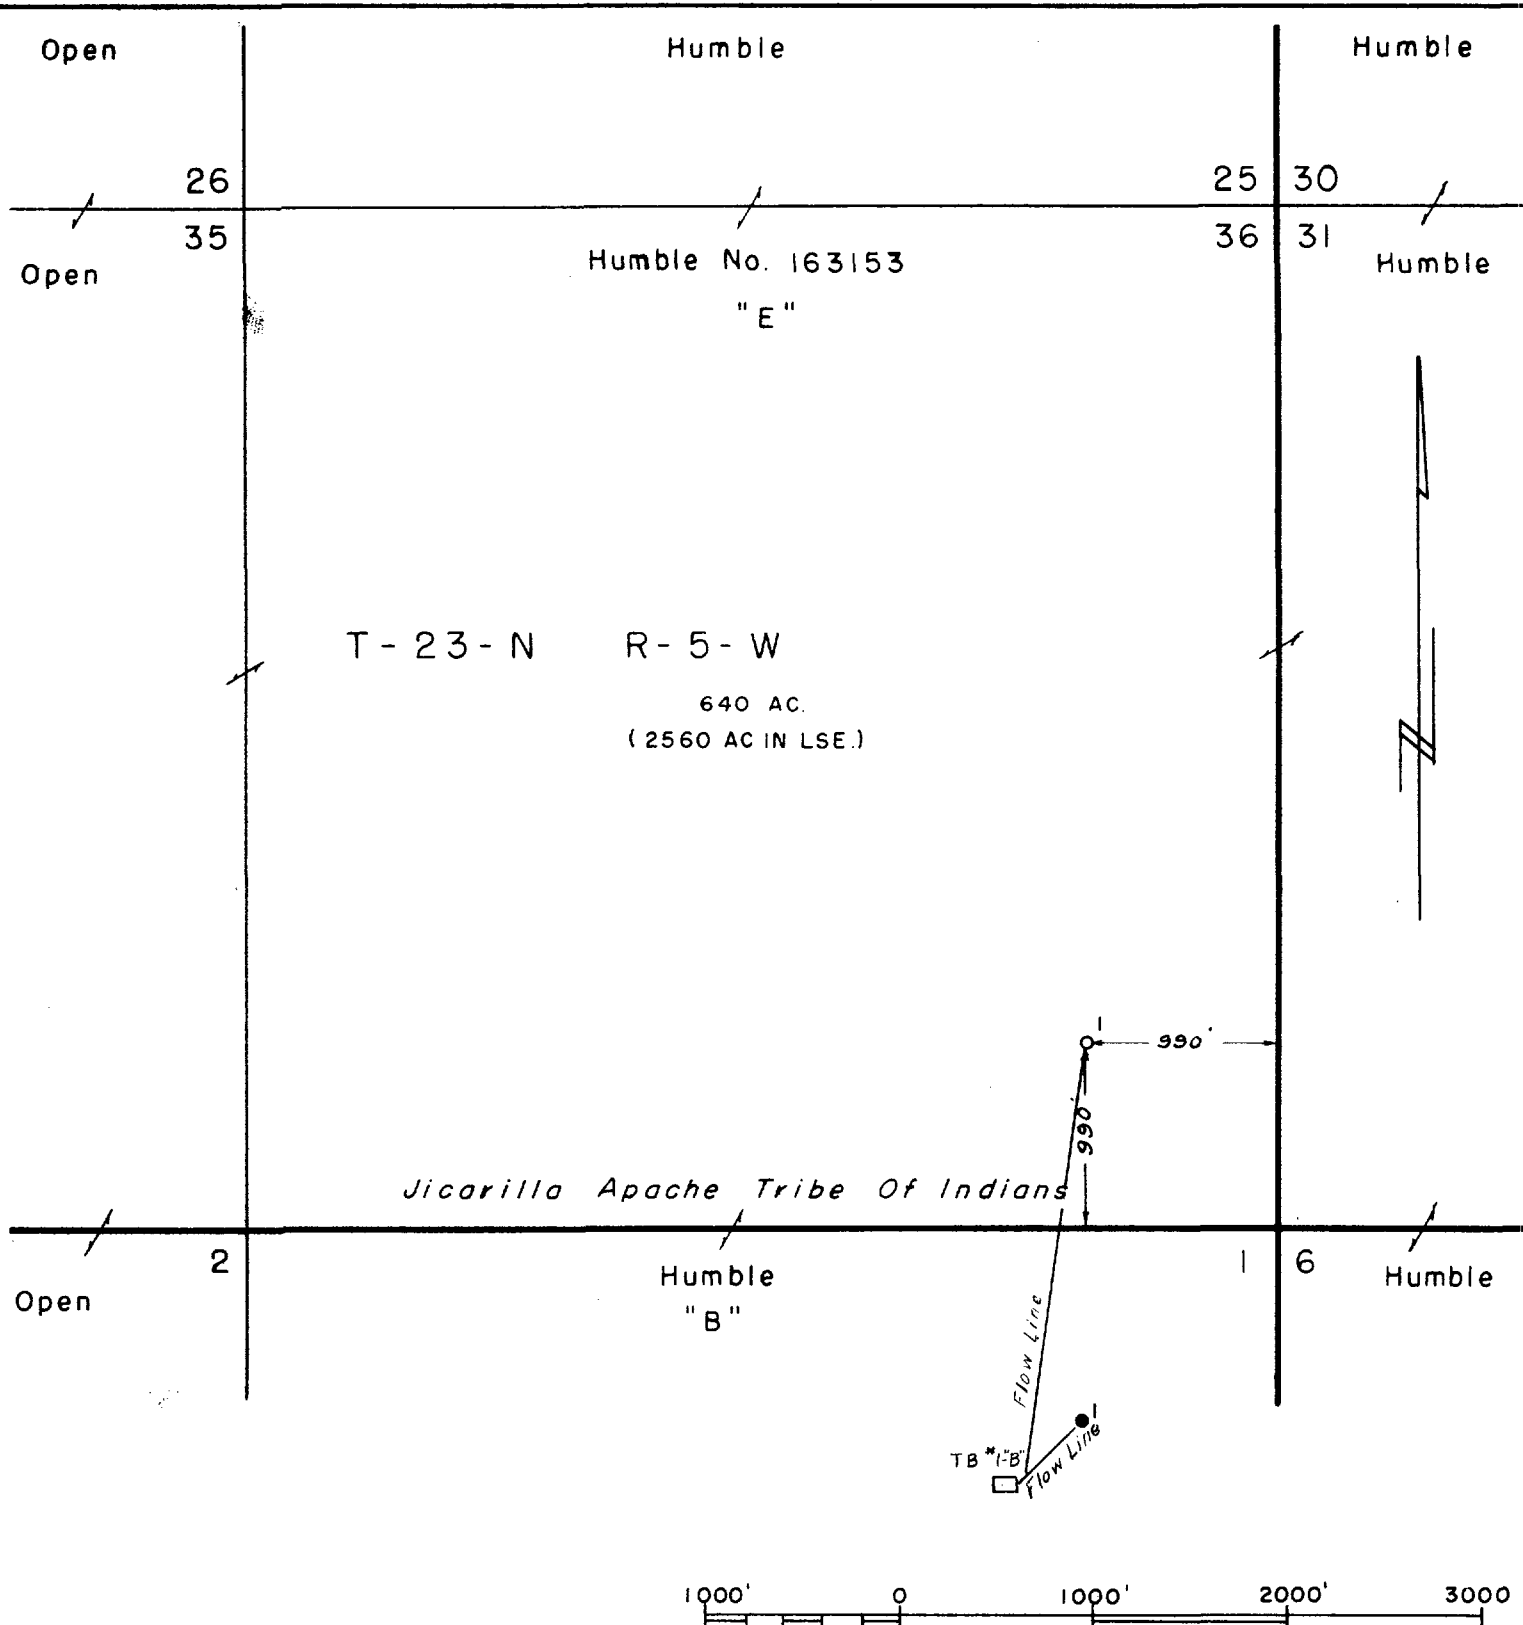

THIS APPLICATION FOR WELL NO. _____

JICARILLA APACHE TRIBE OF INDIANS
"E" LSE. NO. 163153, SEC. 36 T-23-NR-5-W
SANDOVAL CO., NEW MEXICO

HUMBLE OIL & REFINING COMPANY
CIVIL ENGINEERING DIVISION
MIDLAND, TEXAS

DRAWN D. L. MCKIBBIN
CHECKED E. T. Shahan
APPR. _____

SCALE 1" = 1000'
DATE 7-10-55
REVISED _____

FILE NO.
WT-A 1935

BEFORE THE
OIL CONSERVATION COMMISSION
SANTA FE, NEW MEXICO
Humble Oil & Refining Co.
EXHIBIT No. 1
CASE 103