



SCHEMATIC DIAGRAM OF DUAL COMPLETION
ON
ALLISON UNIT NO. 10
EXHIBIT 'B'

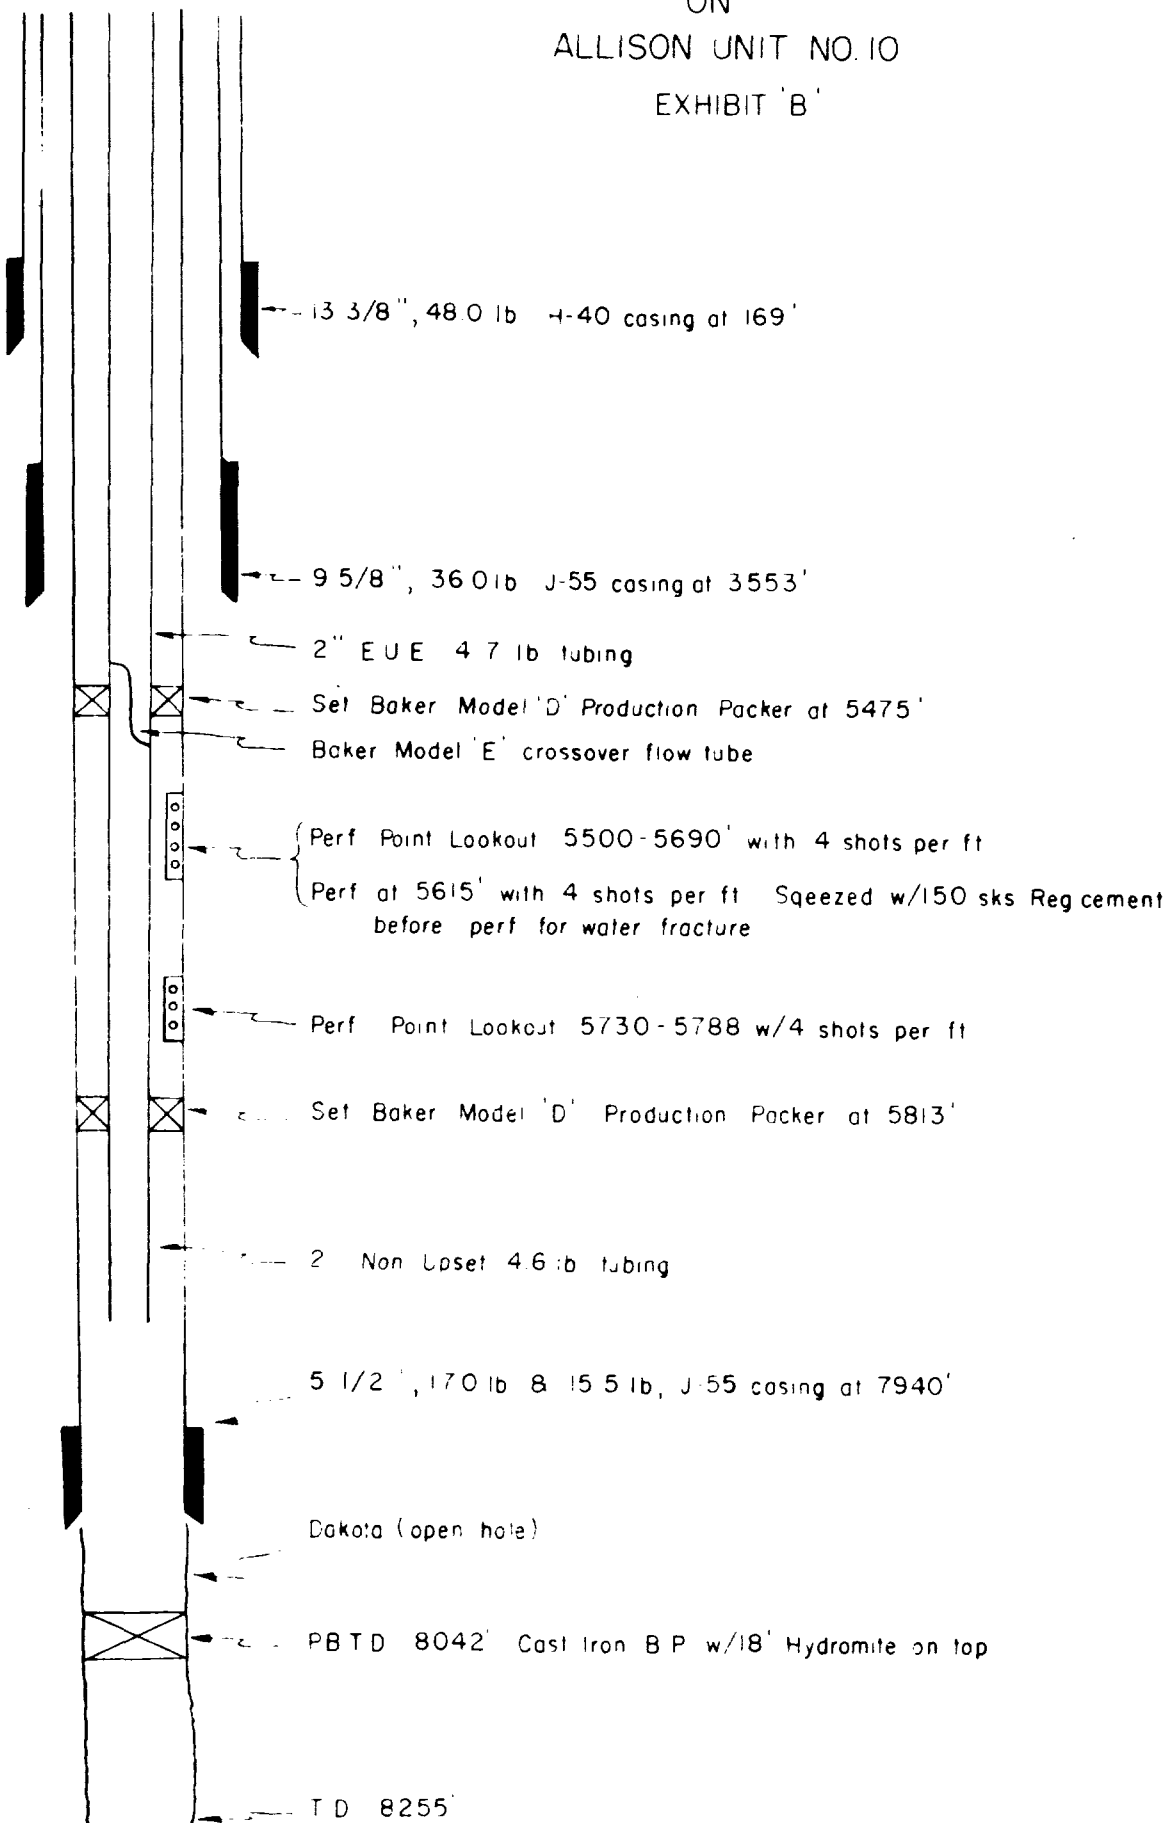

BEFORE THE
OIL FIELD COMMISSION
NEW MEXICO
EXHIBIT No. B
CASE 1076

SCHEMATIC DIAGRAM OF DUAL COMPLETION
ON
ALLISON UNIT NO 10

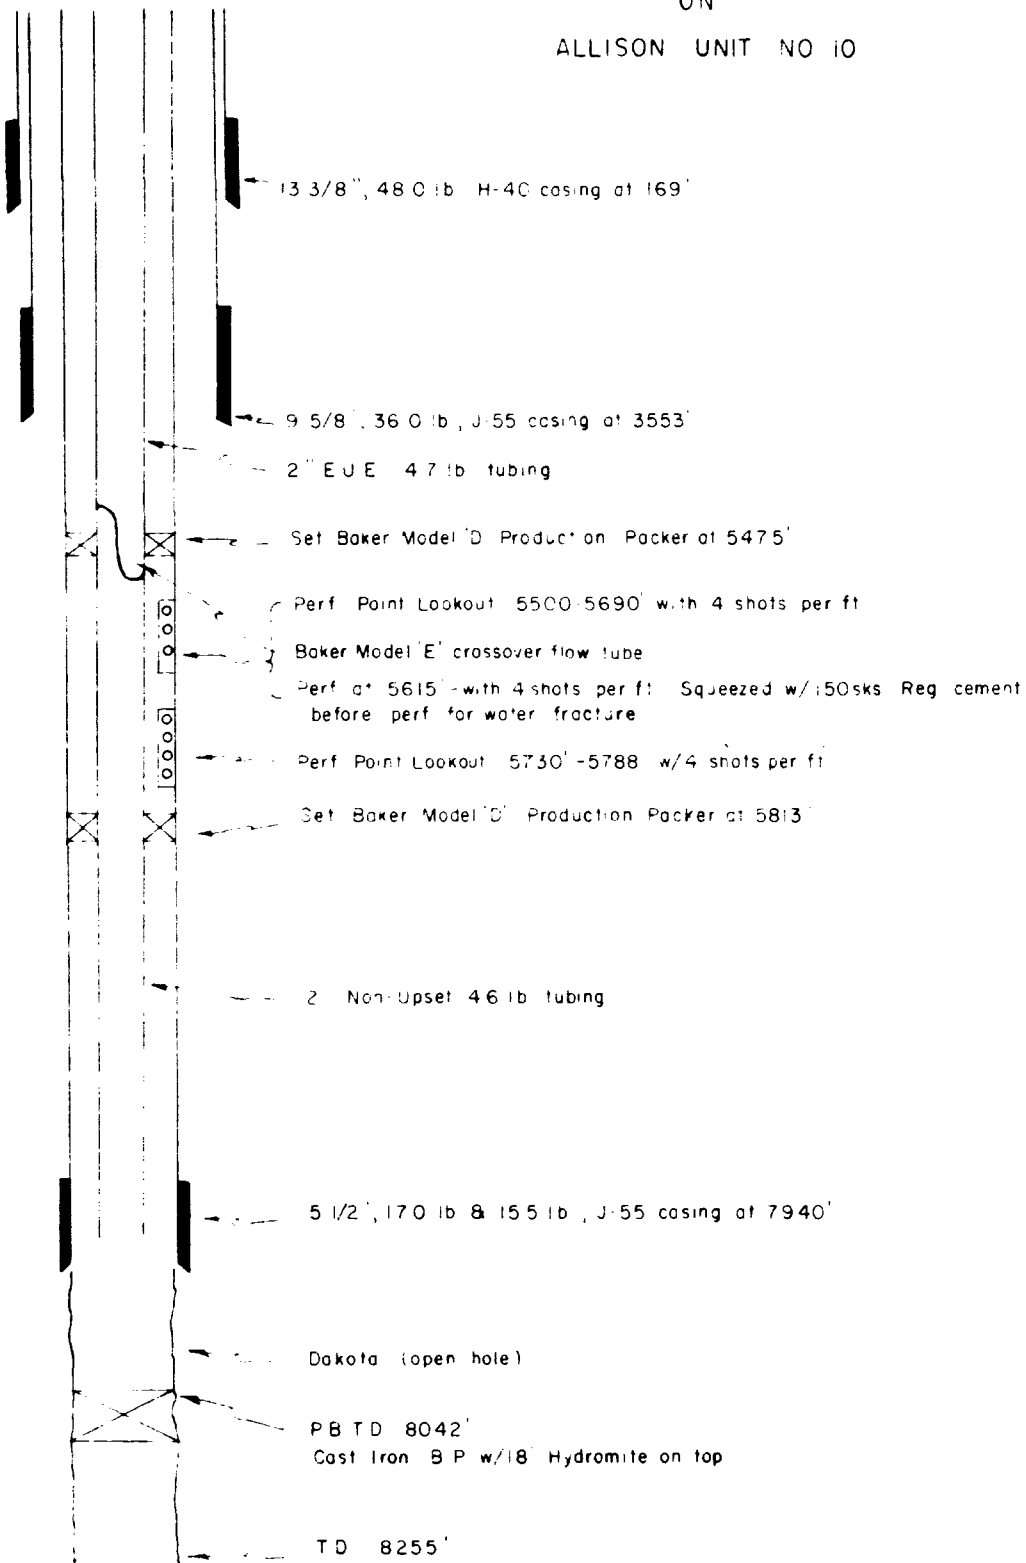

SCHEMATIC DIAGRAM OF DUAL COMPLETION
ON

ALLISON UNIT NO. 10

EXHIBIT 'B'

