


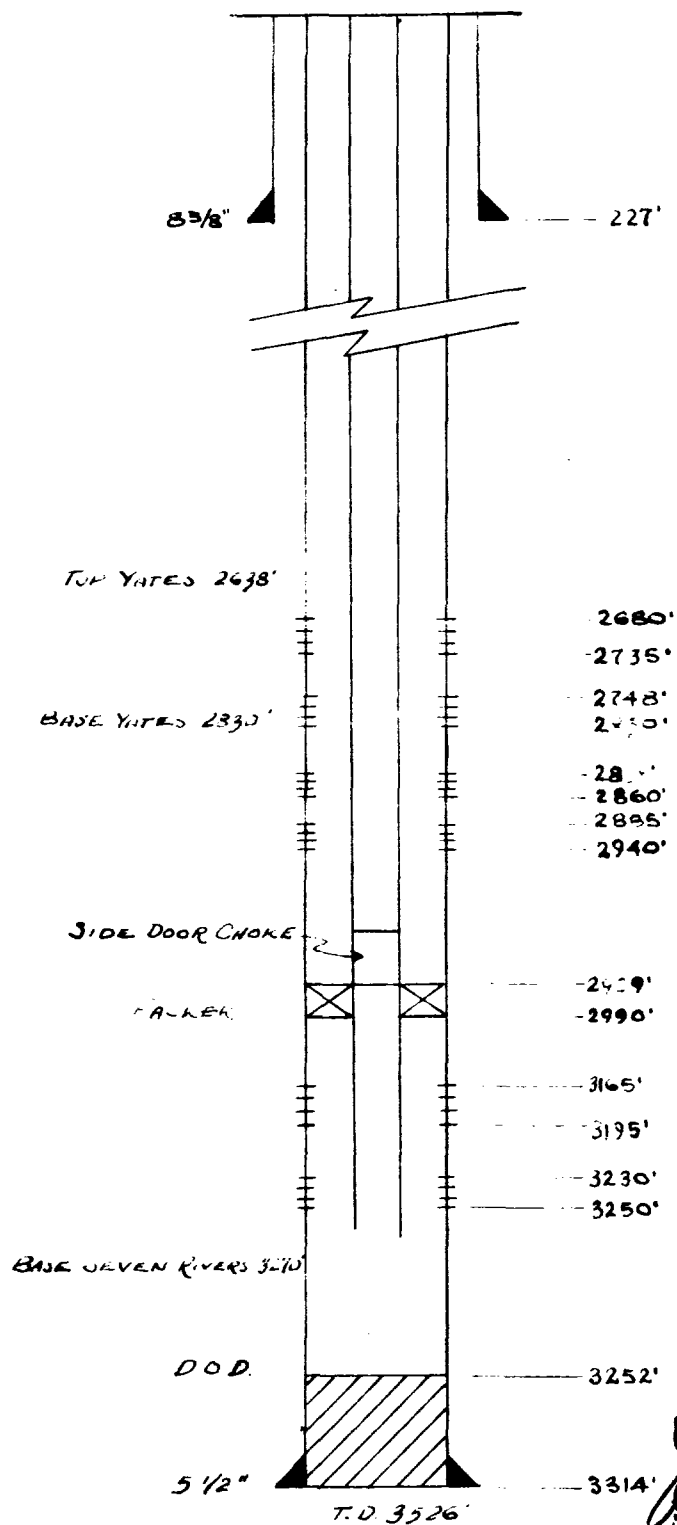

BEFORE THE
OIL CONSERVATION COMMISSION
SANTA FE, NEW MEXICO
EXHIBIT No. 4
CASE 1013

Amerada Petroleum Corporation

Proposed Dual Completion

C. C. Cagle "C" No. 1

Sec. 3, T-26-S, R-37-E

Exhibit "B"