



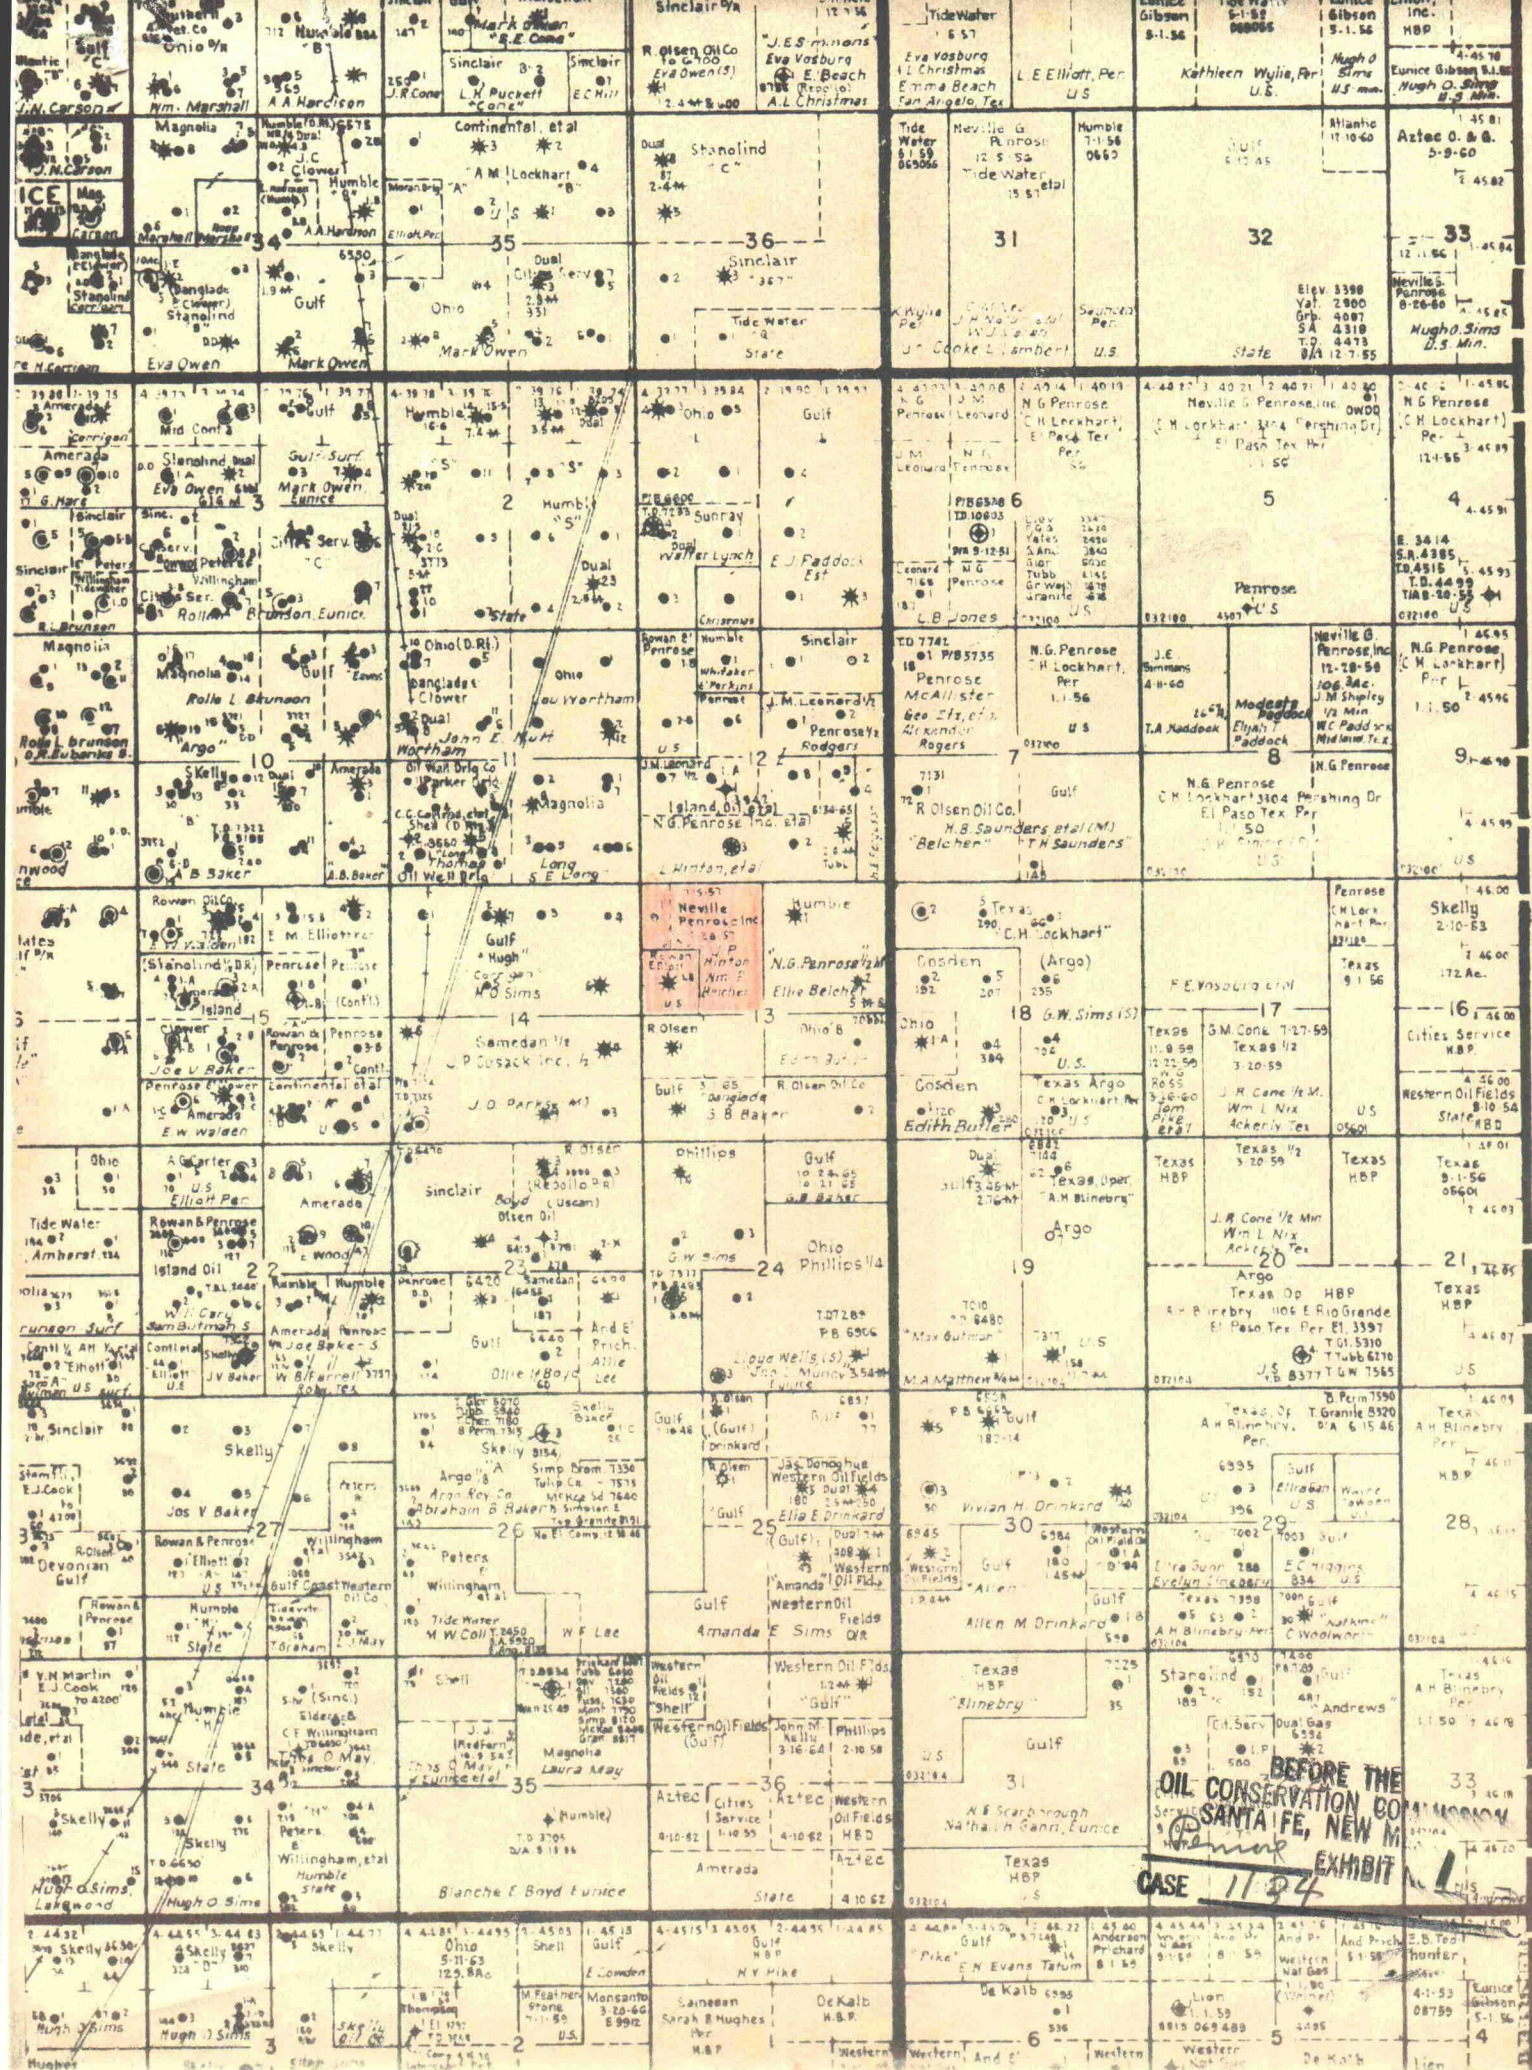

STATISTICS

NEVILLE G. PENROSE, INC.
Hinton #10, NW/4 NW/4, Section 13, T22S-R37E

PRESENT STATUS

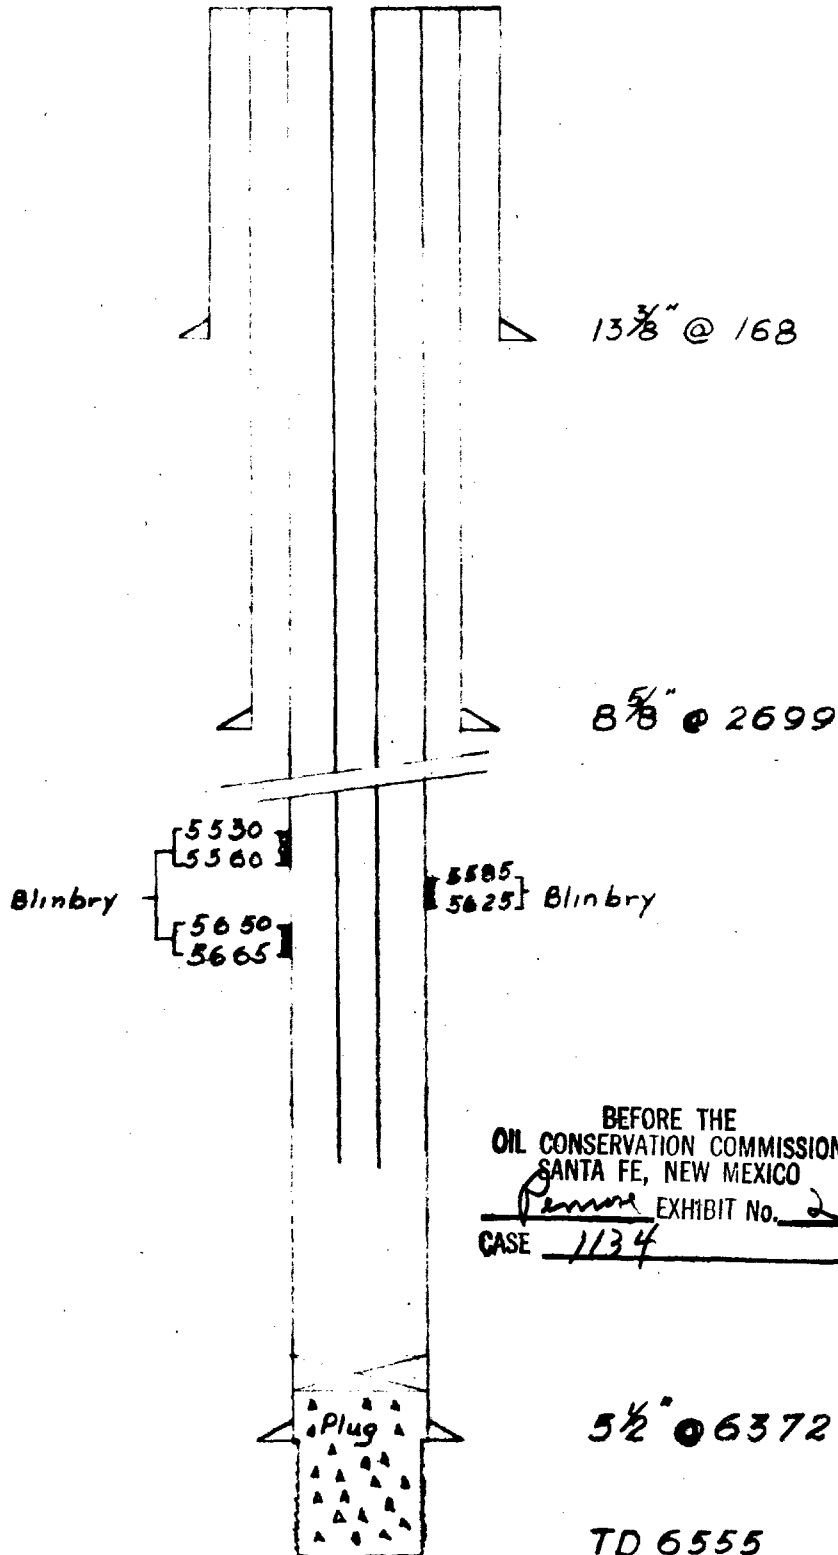

PROPOSED STATUS

