


NEVILLE G. PENROSE, INC.

Hinton 10, NW/4 NW/4, Section 13, T22S-R37E

PRESENT STATUS

PROPOSED STATUS

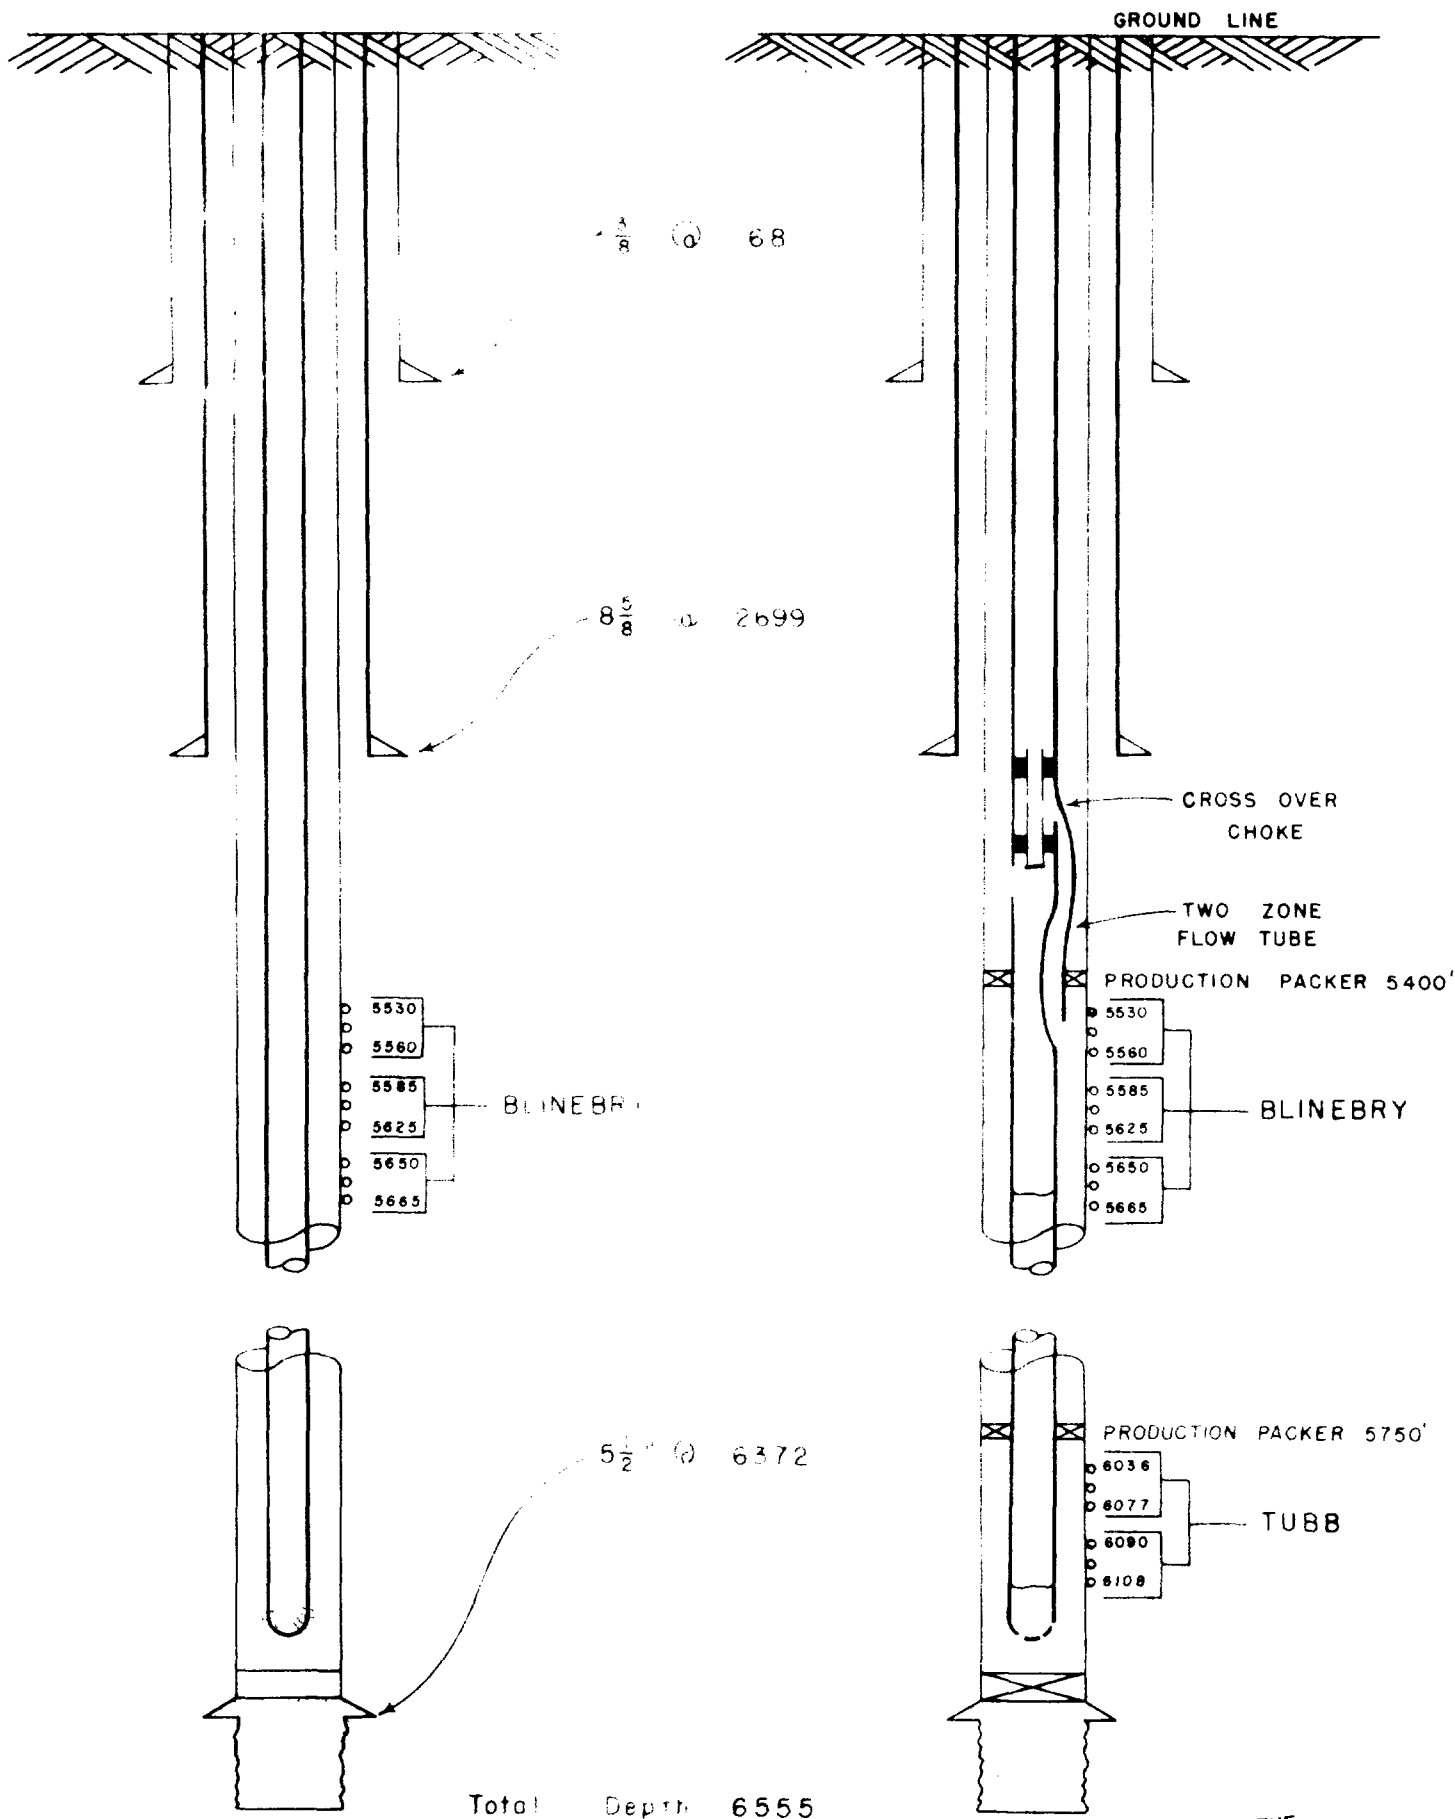

BEFORE THE
OIL CONS. & PROD. COMMISSION
SANTA FE, NEW MEX.
Penrose EXHIBIT No. 1
CASE 1210