


SCALE 1 IN. = 2000 FT. NINE-SECTION PLAT

BEFORE THE  
OIL CONSERVATION COMMISSION  
SANTA FE, NEW MEXICO  
EXHIBIT No. A  
CASE 1249

Case 1249  
A

TOWNSHIP 20S RANGE 34E COUNTY Lea STATE New Mexico

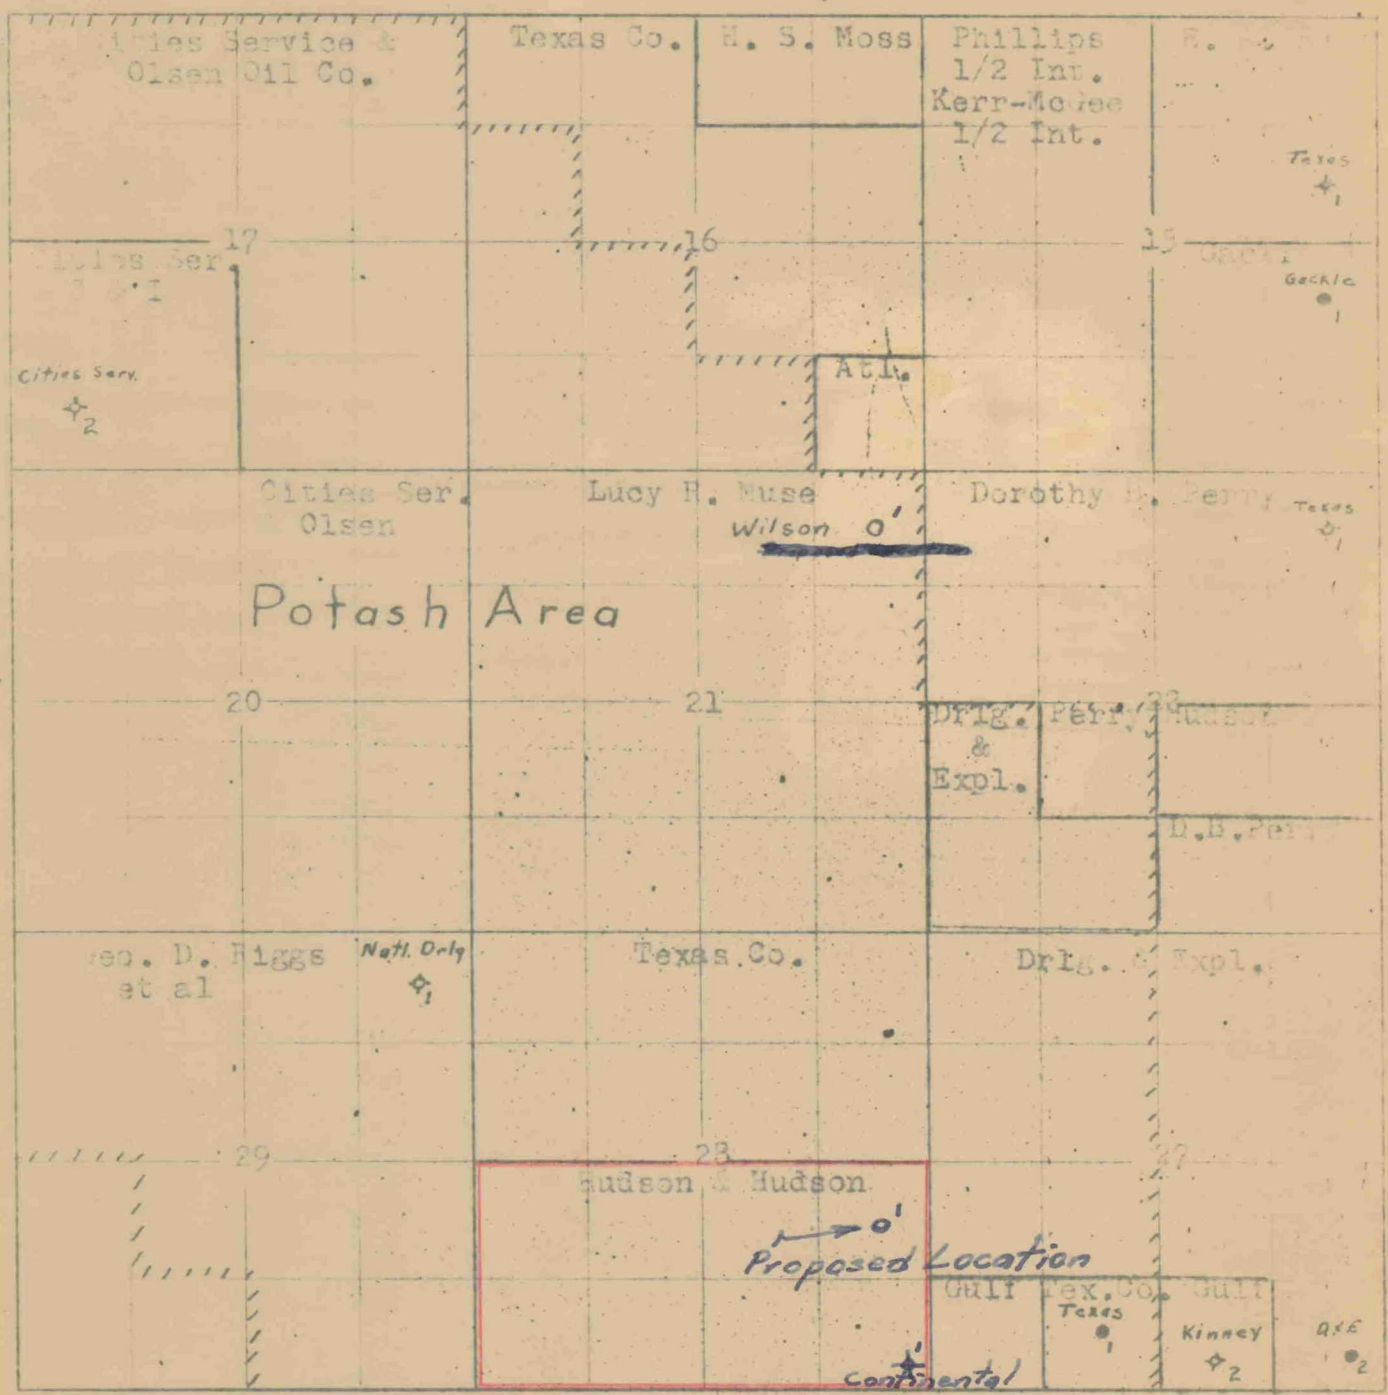

LAND OWNERSHIP-  
Continental Company of America- holds Federal permits with leases on  
Sections 15, 17, 20, 21, 22, 27, 29, and S/2 of Sec. 28.  
Continental Company of America- holds State prospecting permit on  
Section 28 - North half Section 28, Patented land ownership unknown.

CASINO 1000 D - 120-134, Lea County

BEFORE THE  
OIL CONSERVATION COMMISSION  
SANTA FE, NEW MEXICO  
N + N  
EXHIBIT No. B  
CASE 1249

|                       |  | (Section)(Completion (Total (Casing) |  |         |  |      |  |        |  |     |  |     |  |        |  |       |  |
|-----------------------|--|--------------------------------------|--|---------|--|------|--|--------|--|-----|--|-----|--|--------|--|-------|--|
|                       |  | Date)                                |  | Depth)  |  |      |  |        |  |     |  |     |  |        |  |       |  |
| Lang & Schlachter     |  | 3                                    |  | 5-2-56  |  | 3759 |  | 13-3/8 |  | 126 |  | Set |  | 10-3/4 |  | 747   |  |
| #1 Federal            |  |                                      |  |         |  |      |  |        |  |     |  |     |  |        |  | 8     |  |
| Texas Production Co.  |  | 4                                    |  | 10-6-27 |  | 4031 |  | 15-1/2 |  | 430 |  | Set |  | 12-1/2 |  | 552   |  |
| #1 Jackson            |  |                                      |  |         |  |      |  |        |  |     |  |     |  |        |  | 8-1/4 |  |
| The Texas Company     |  | 8                                    |  | 1-31-35 |  | 3909 |  | 15-1/2 |  | 304 |  | Set |  | 10     |  | 775   |  |
| #1 Swearingin         |  |                                      |  |         |  |      |  |        |  |     |  |     |  |        |  | 8-5/8 |  |
| The Texas Company     |  | 9                                    |  | 12-4-44 |  | 4769 |  | 13     |  | 300 |  | 300 |  | 10-3/4 |  | 735   |  |
| #2 Swearingin         |  |                                      |  |         |  |      |  |        |  |     |  |     |  |        |  | 8-5/8 |  |
| The Texas Company     |  | 11                                   |  | 6-18-40 |  | 3861 |  | 15-1/2 |  | 260 |  | 200 |  | 10-3/4 |  | 1658  |  |
| #1 L. F. Elliott      |  |                                      |  |         |  |      |  |        |  |     |  |     |  |        |  | 7-5/8 |  |
| Albert Jackle         |  | 14                                   |  | 1-7-57  |  | 4145 |  | 8-5/8  |  | 375 |  | 225 |  |        |  |       |  |
| #1 Hanson Fed. B      |  |                                      |  |         |  |      |  |        |  |     |  |     |  |        |  | 10    |  |
| The Texas Company     |  | 14                                   |  | 7-10-34 |  | 3688 |  |        |  |     |  |     |  |        |  | 1578  |  |
| #1 J. S. Lee          |  |                                      |  |         |  |      |  |        |  |     |  |     |  |        |  | 6-1/4 |  |
| The Texas Company     |  | 14                                   |  | 8-10-38 |  | 3807 |  | 13     |  | 221 |  | 200 |  |        |  | 8-5/8 |  |
| #1 J. S. Lee          |  |                                      |  |         |  |      |  |        |  |     |  |     |  |        |  | 1581  |  |
| The Texas Company     |  | 15                                   |  | 8-2-37  |  | 3703 |  | 13     |  | 206 |  | 200 |  |        |  | 8-5/8 |  |
| #2 J. S. Lee          |  |                                      |  |         |  |      |  |        |  |     |  |     |  |        |  | 1665  |  |
| Albert Jackle         |  | 15                                   |  | 1-25-57 |  | 3768 |  | 8-5/8  |  | 342 |  | 250 |  |        |  | 5-1/2 |  |
| #1-A Hanson Fed.      |  |                                      |  |         |  |      |  |        |  |     |  |     |  |        |  | 3768  |  |
| Gilles Jarvis         |  | 17                                   |  | 3-3-42  |  | 3633 |  | 13     |  | 560 |  | Set |  | 10     |  | 915   |  |
| #2 Jewett McDonald AA |  |                                      |  |         |  |      |  |        |  |     |  |     |  |        |  | 8-1/4 |  |
| Henderson & Dexter    |  | 18                                   |  | 7-11-29 |  | 3612 |  |        |  |     |  |     |  |        |  | 1568  |  |
| #1 McDonald Jewett    |  |                                      |  |         |  |      |  |        |  |     |  |     |  |        |  | 125   |  |
|                       |  |                                      |  |         |  |      |  |        |  |     |  |     |  |        |  | 5-1/2 |  |
|                       |  |                                      |  |         |  |      |  |        |  |     |  |     |  |        |  | 3368  |  |
|                       |  |                                      |  |         |  |      |  |        |  |     |  |     |  |        |  | 125   |  |
|                       |  |                                      |  |         |  |      |  |        |  |     |  |     |  |        |  | 8-1/4 |  |
|                       |  |                                      |  |         |  |      |  |        |  |     |  |     |  |        |  | 3160  |  |
|                       |  |                                      |  |         |  |      |  |        |  |     |  |     |  |        |  | Set   |  |

ILLEGIBLE

|                                                 |    |          |      |        |     |     |        |     |     |       |                          |
|-------------------------------------------------|----|----------|------|--------|-----|-----|--------|-----|-----|-------|--------------------------|
| Don Hudgens, Inc.<br>Federal                    | 18 | 8-1-54   | 3825 | 9-5/8  | 60  | set |        |     | 7   | 3492  | .900sr                   |
| Office Service<br>2-A Jewett National           | 19 | 9-28-44  | 3655 | 13     | 591 | set | 10     | 800 | 300 | 8-5/8 | 1560 150                 |
| The Toms Company<br>#1 Elliott                  | 22 | 1-15-35  | 3815 | 12     | 74  | set |        |     |     | 8-1/4 | 1650 set 7 3690 set      |
| Drillers<br>#1 Dorman                           | 23 | 5-22-45  | 3825 | 14     | 100 | set | 10-3/4 | 907 | set | 8-1/4 | 1798 100                 |
| Drilling & Exploration<br>#2 Fletcher & Federal | 27 | 1-22-37  | 3699 | 13-3/4 | 74  | set | 10     | 734 | set | 8-5/8 | 1283 set 5-1/2 3640 1700 |
| E. E. Kennedy<br>#2 Gulf Federal                | 27 | 10-18-48 | 3741 | 13-3/8 | 100 | set |        |     |     | 8-4/8 | 1208 set                 |
| Drilling & Exploration<br>#3 Fletcher & Federal | 27 |          |      | 13-3/8 | 70  | set | 10-3/4 | 715 | set | 8-5/8 | 1233 set                 |
| The Toms Company<br>#2-B Lynch                  | 27 | 8-1-38   | 3730 | 12-1/2 | 148 | set |        |     |     | 8-1/4 | 1607 100                 |
| Continental Oil Co.<br>#1 Flint                 | 28 | 8-28-49  | 3840 | 30     | 55  | set | 12     | 905 | set | 10    | 1675 set 8-1/4 3435 set  |
| National Drilling & Prod.<br>#1 H. A. Flint     | 29 | 7-27-43  | 3772 | 12-1/2 | 291 | set |        |     |     | 8-1/4 | 1681 100 6-5/8 3618 set  |
| Wills et al<br>#2 Flint                         | 29 | 6-24-46  | 3368 |        |     |     |        |     |     | 8-5/8 | 1575 50                  |
| J. H. Black<br>#1 Welch-Federal                 | 30 | 7-2-54   | 3600 | 13-3/8 | 75  | set | 10-3/4 | 625 | set | 8-5/8 | 1145 set                 |
| Lang & Dinger<br>#1 Wills-Federal               | 30 | 9-27-56  | 3192 |        |     |     |        |     |     | 8-5/8 | 1494 400                 |
| Wills<br>#1 Flint                               | 30 | 7-26-45  | 3547 | 13     | 550 | set | 10     | 882 | set | 0     | 1555 set                 |
| E. Kennedy<br>#1 Federal                        | 34 | 5-21-54  | 3771 |        |     |     | 10     | 710 | set | 8-5/8 | 1275 set                 |

ILLEGIBLE

|                                         |    |      |          |     |     |        |     |     |        |      |      |
|-----------------------------------------|----|------|----------|-----|-----|--------|-----|-----|--------|------|------|
| Texas Company<br>#1 Lynch A             | 34 | 3731 | 16       | 132 | 806 | 10     | 873 | 806 | 6-5/8  | 2075 | 7002 |
| Texas Company<br>#3 Lynch A             | 34 | 3745 | 12-1/2   | 515 | 806 | 10     | 873 | 806 | 6-5/8  | 2075 | 7002 |
| Texas Company<br>#5 Lynch A             | 34 | 3798 | 13-3/8   | 130 | 806 |        |     |     | 5-1/2  | 3705 | 1650 |
| Texas Company<br>#8 Lynch               | 34 | 3768 | 13-3/8   | 150 | 806 | 10-3/4 | 733 | 806 | 6-5/8  | 1895 | 12   |
| Texas Company<br>#9 Lynch Fed. A        | 34 | 3735 | 5-26-53  |     |     | 10-3/4 | 720 | 806 | 5-1/2  | 3635 | 1100 |
| Texas Company<br>#10 H. Lynch-Fed. A    | 34 | 3705 | 7-26-53  |     |     | 13-3/8 | 85  | 806 | 10-3/4 | 876  | 806  |
| Texas Company<br>#11 B. Lynch-Fed. A    | 34 | 3720 | 9-17-53  |     |     | 10-3/4 | 690 | 806 | 6-5/8  | 1850 | 806  |
| Drilling & Exploration<br>#1 Fletcher A | 35 | 3725 | 10-25-56 |     |     | 13-3/8 | 70  | 806 | 10-3/4 | 754  | 806  |
| J. H. Elder #1                          | 35 | 3757 | 10-4-58  |     |     | 13-3/8 | 154 | 145 | 6-5/8  | 1900 | 806  |
| J. H. Elder #2 Federal                  | 35 | 3747 | 9-24-58  |     |     | 13-3/8 | 123 | 125 | 6-5/8  | 1950 | 806  |
| J. H. Elder #3 Federal                  | 35 | 3736 | 11-2-52  |     |     | 13-3/8 | 95  | 125 | 6-5/8  | 1900 | 806  |
| J. H. Elder #4 Federal                  | 35 | 3736 | 3-16-54  |     |     | 13     | 143 | 806 | 6-5/8  | 1285 | 806  |
| Emperor Oil Co.<br>#1 Emperor Fed.      | 35 | 3734 | 2-14-53  |     |     | 13-3/8 | 80  | 806 | 6-5/8  | 2030 | 806  |
| William Petr. Co.<br>#1 Petr.           | 35 | 3775 | 2-6-53   |     |     | 8-5/8  | 145 | 175 | 5-1/2  | 3750 | 375  |

ILLEGIBLE

The Texas Company  
26 E. Lynch St.

The Texas Company  
27 E. Lynch Federal

|    |          |      |        |     |     |        |     |     |       |      |     |       |      |      |    |
|----|----------|------|--------|-----|-----|--------|-----|-----|-------|------|-----|-------|------|------|----|
| 35 | 8-1-52   | 3726 | 13-3/8 | 132 | Set | 10-3/4 | 782 | Set | 8-5/8 | 1311 | Set | 5-1/2 | 3666 | 2700 | nr |
| 35 | 12-19-52 | 3707 | 13     | 195 | Set | 10-3/4 | 764 | Set | 8-5/8 | 1303 | Set | 5-1/2 | 3670 | 1300 |    |

ILLEGIBLE


13-3/8" Casing to be set  
in top Red Beds - shut off  
surface waters

10-3/4" Casing to be set  
in Chinle - approx. 800 feet -  
shut off dry cave & water zones

8-5/8" Casing to be set above  
Anhydrite - approx. 1250 feet -  
shut off Santa Rosa water zone

BEFORE THE  
OIL CONSERVATION COMMISSION  
SANTA FE, NEW MEXICO  
N + 1/4 EXHIBIT No. C  
CASE 1249

Production string of 5-1/2" Casing  
to be set above known pay zone, prior  
to drilling pay zone. In event oil or gas is  
encountered, this string of casing to be  
cemented to surface and other strings  
to be pulled.

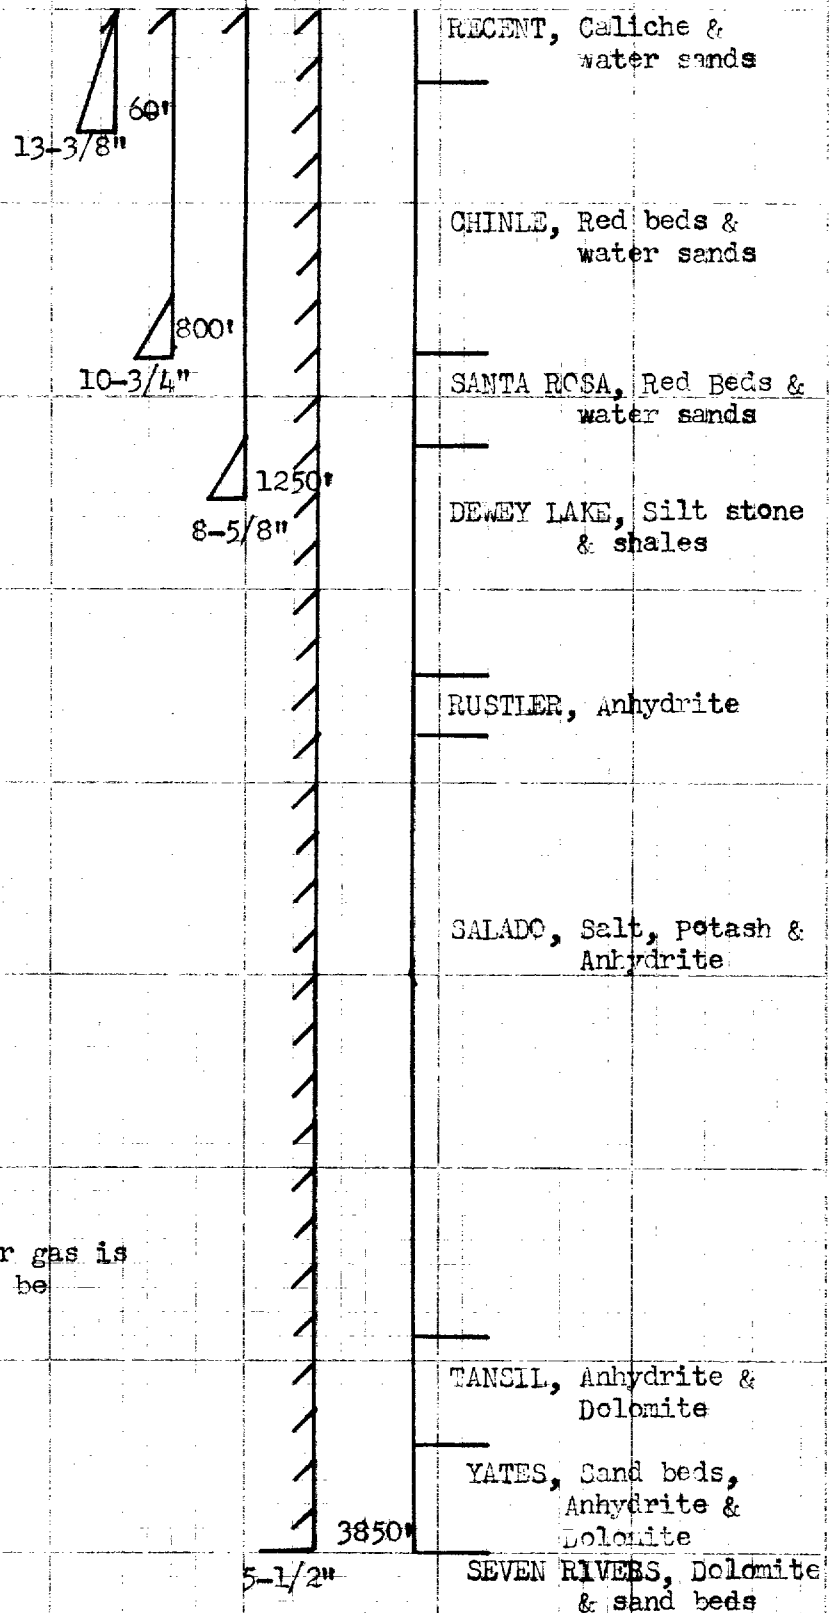



|                                                                                          |                                                                                            |                                                          |                                                           |                                                                           |                                                                |
|------------------------------------------------------------------------------------------|--------------------------------------------------------------------------------------------|----------------------------------------------------------|-----------------------------------------------------------|---------------------------------------------------------------------------|----------------------------------------------------------------|
| <p><b>18</b></p> <p>Lucy R. Muse<br/>8-1-54<br/>070315</p>                               | <p><b>19</b></p> <p>Cities Serv.-Southern Calif. Pet.<br/>Rosen Oil<br/>"A"<br/>2.1.56</p> | <p><b>20</b></p> <p>M.E. Wills et al.<br/>5-1-55</p>     | <p><b>21</b></p> <p>E.H. Shaw<br/>8-3-58</p>              | <p><b>22</b></p> <p>J.B. Shaw<br/>8-1-53<br/>081144</p>                   | <p><b>23</b></p> <p>H.A. Peterson<br/>6-1-55</p>               |
| <p><b>24</b></p> <p>Paul C. Teas<br/>Yates 3764-423<br/>E. 3000<br/>Y. 3290<br/>U.S.</p> | <p><b>25</b></p> <p>Shell<br/>N.A. &amp; E.R. Hudson<br/>4-1-55</p>                        | <p><b>26</b></p> <p>Kerr-McGee<br/>3-1-56<br/>066126</p> | <p><b>27</b></p> <p>H.A. Peterson<br/>2-1-55<br/>0697</p> | <p><b>28</b></p> <p>Hudson &amp; Hudson et al.<br/>12-1-52<br/>087614</p> | <p><b>29</b></p> <p>M.E. Wills et al.<br/>5-1-55<br/>01190</p> |
| <p><b>30</b></p> <p>Buffalo Oil<br/>3-1-55</p>                                           | <p><b>31</b></p> <p>V.P. Sheldon<br/>Edith A. Moyer<br/>12-1-52<br/>062925</p>             | <p><b>32</b></p> <p>Phillips<br/>6-10-58</p>             | <p><b>33</b></p> <p>C.R. Rider<br/>2-1-55<br/>082</p>     | <p><b>34</b></p> <p>Texas Co.<br/>1-10-54</p>                             | <p><b>35</b></p> <p>"Neal"<br/>J.H. Elder<br/>1-10-54</p>      |
| <p><b>36</b></p> <p>State</p>                                                            | <p><b>37</b></p> <p>State</p>                                                              | <p><b>38</b></p> <p>State</p>                            | <p><b>39</b></p> <p>State</p>                             | <p><b>40</b></p> <p>State</p>                                             | <p><b>41</b></p> <p>State</p>                                  |