

R-38-E

AMERADA

18

17

CONTINENTAL

1-5

3

Burger B-18

Turner

CONT'L

1-5

AMERADA

AMERADA

SOHIO

13

2

1

Burger B-19

Turner

Turner

Marcus

CONTINENTAL ET AL

51

53

57

50

62

CONTINENTAL

19

20

SEMU-McKee

0

59

13

11

58

7

60

10

5

30

29

Warren Unit McKee

4

3

6

SCALE: 1"=1000'

CONTINENTAL OIL COMPANY

WARREN McKEE POOL - SEMU LEASE

FLOW LINE DIAGRAM

LEGEND

● McKee Well

--- Boundary SEMU Unit


--- Limits McKee Participating Area

BEFORE THE
OIL CONSERVATION COMMISSION
SANTA FE, NEW MEXICO

EXHIBIT No. 1
CASE 1288

CASE: 1288

EXHIBIT: 1

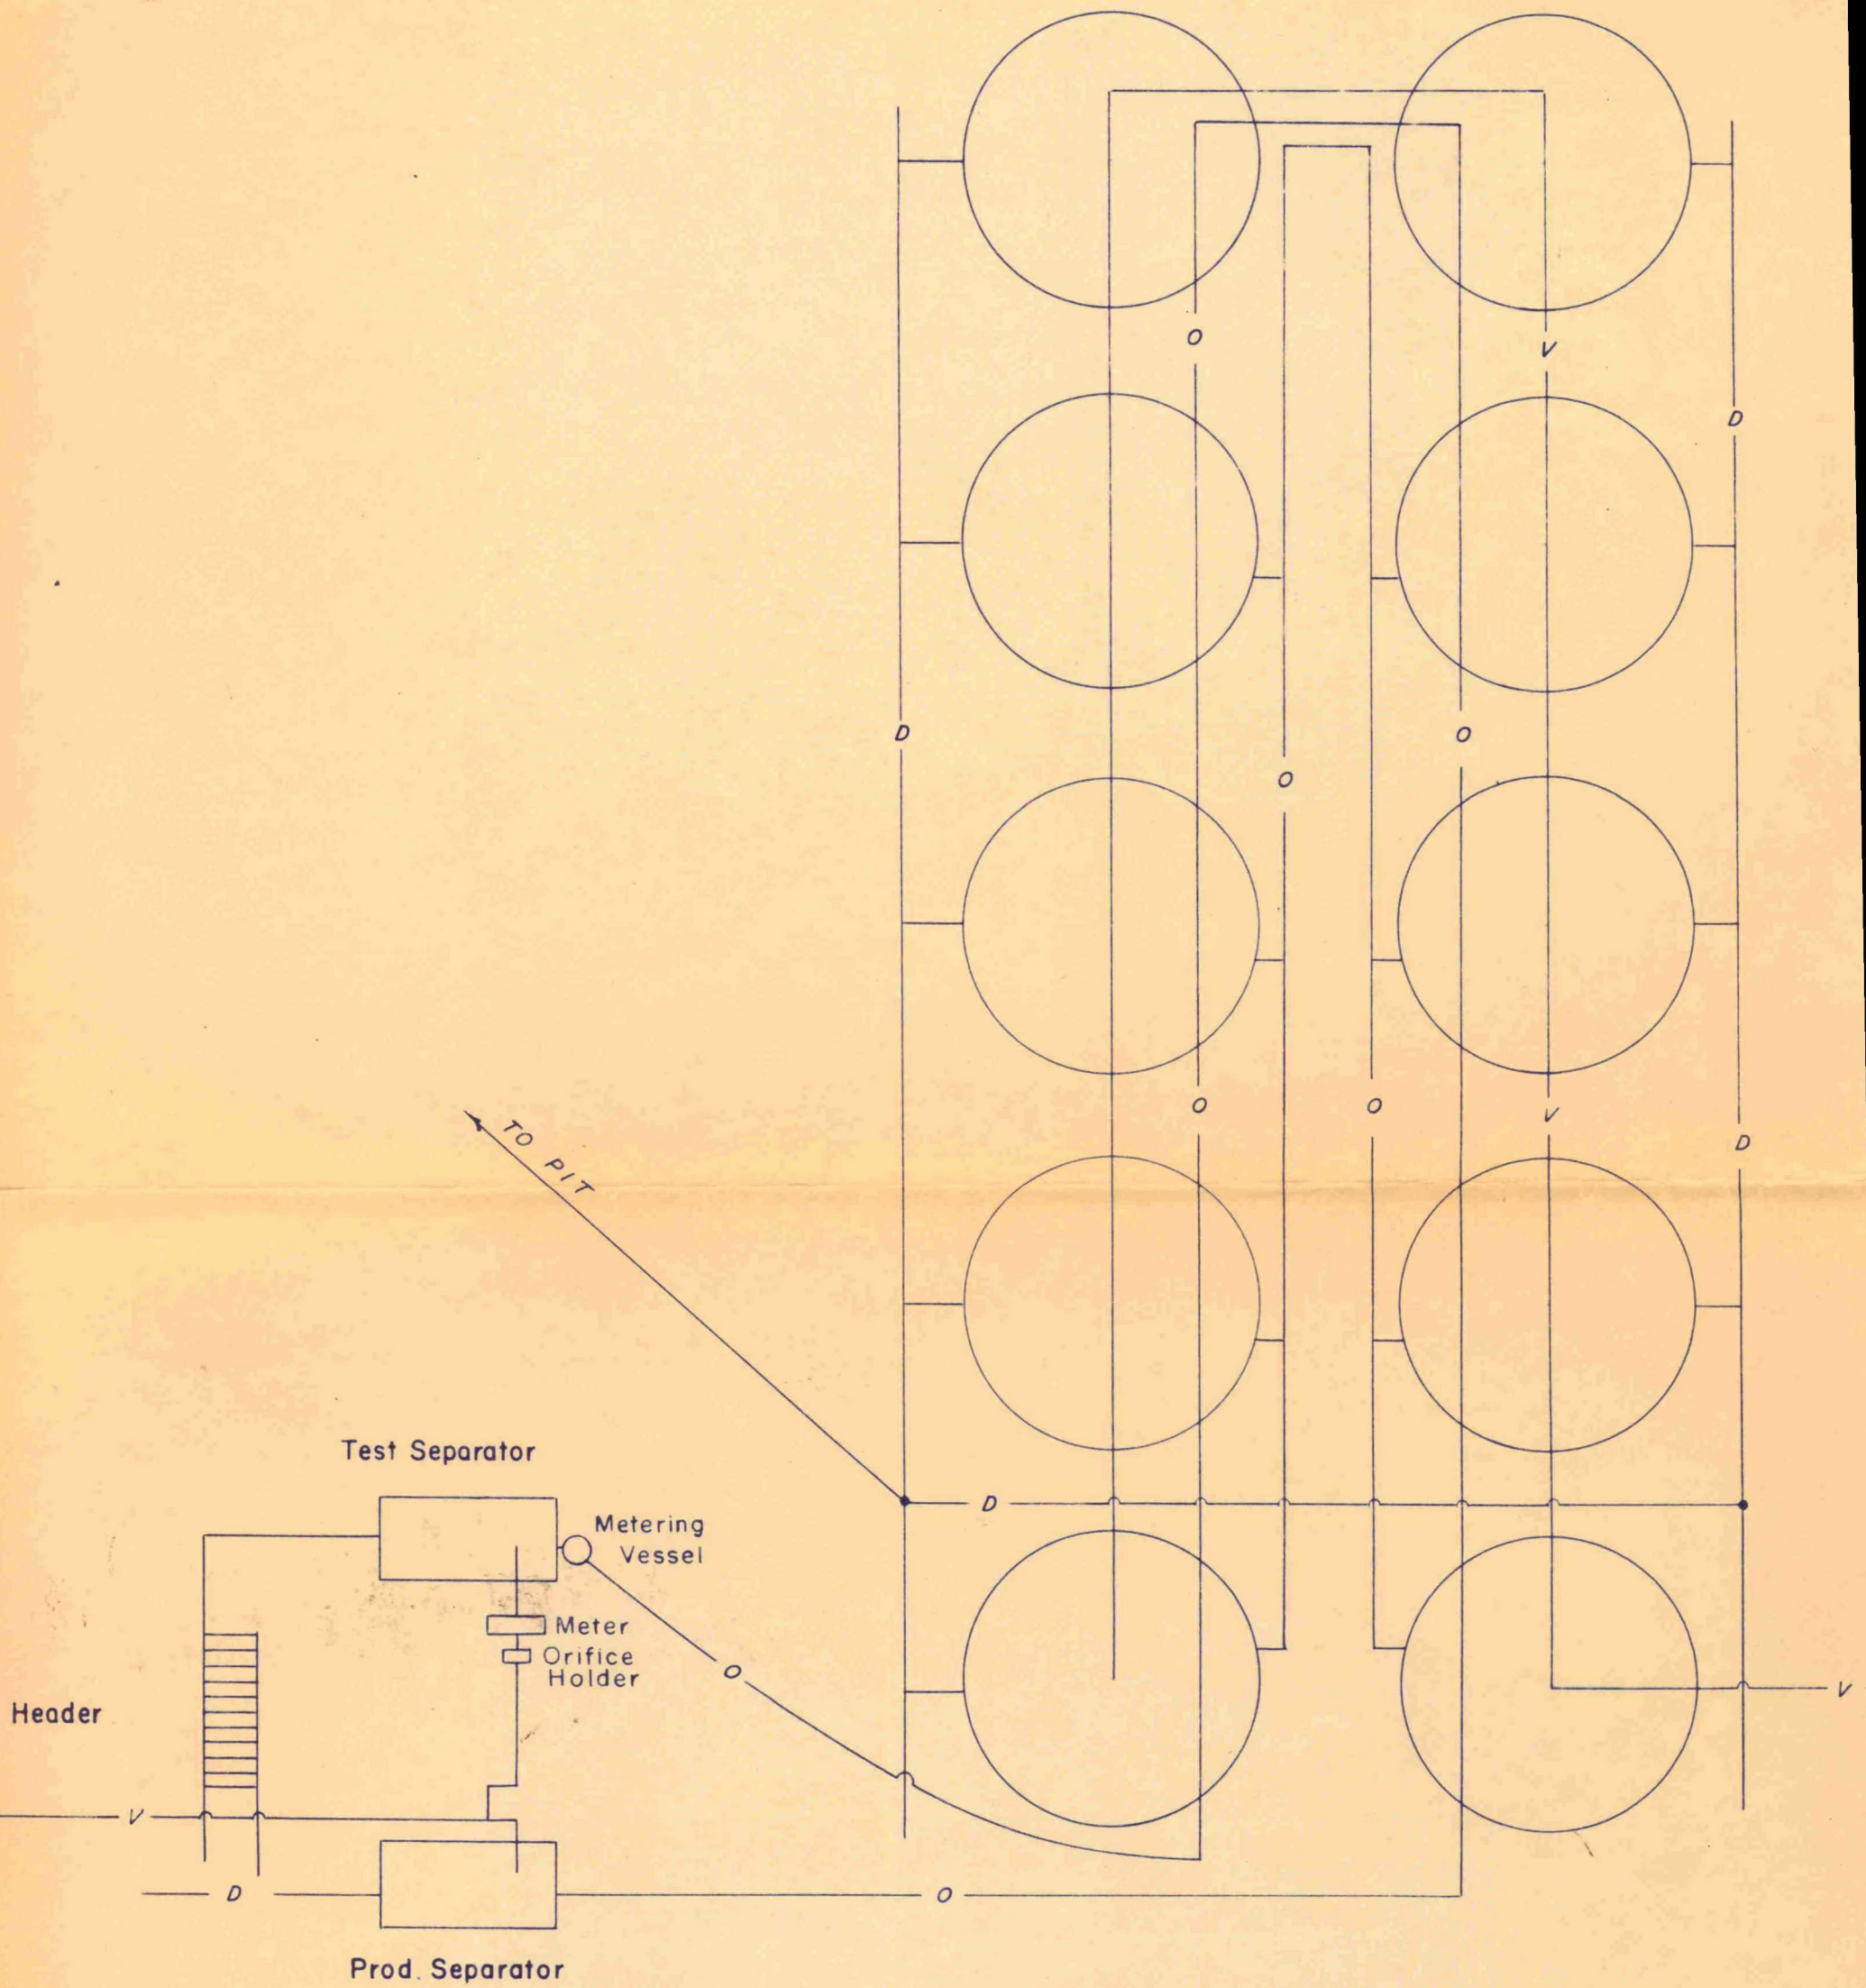

LEGEND

- O — Oil Line
- V — Vent Line
- D — Drain Line

BEFORE THE
OIL CONSERVATION COMMISSION
SANTA FE, NEW MEXICO
EXHIBIT No. 2
CASE 1288

CONTINENTAL OIL COMPANY
SEMU-McKEE LEASE
BATTERY DETAIL

CASE
EXHIBIT