


Case No.

1455

Large Exhibit.

NO. 5

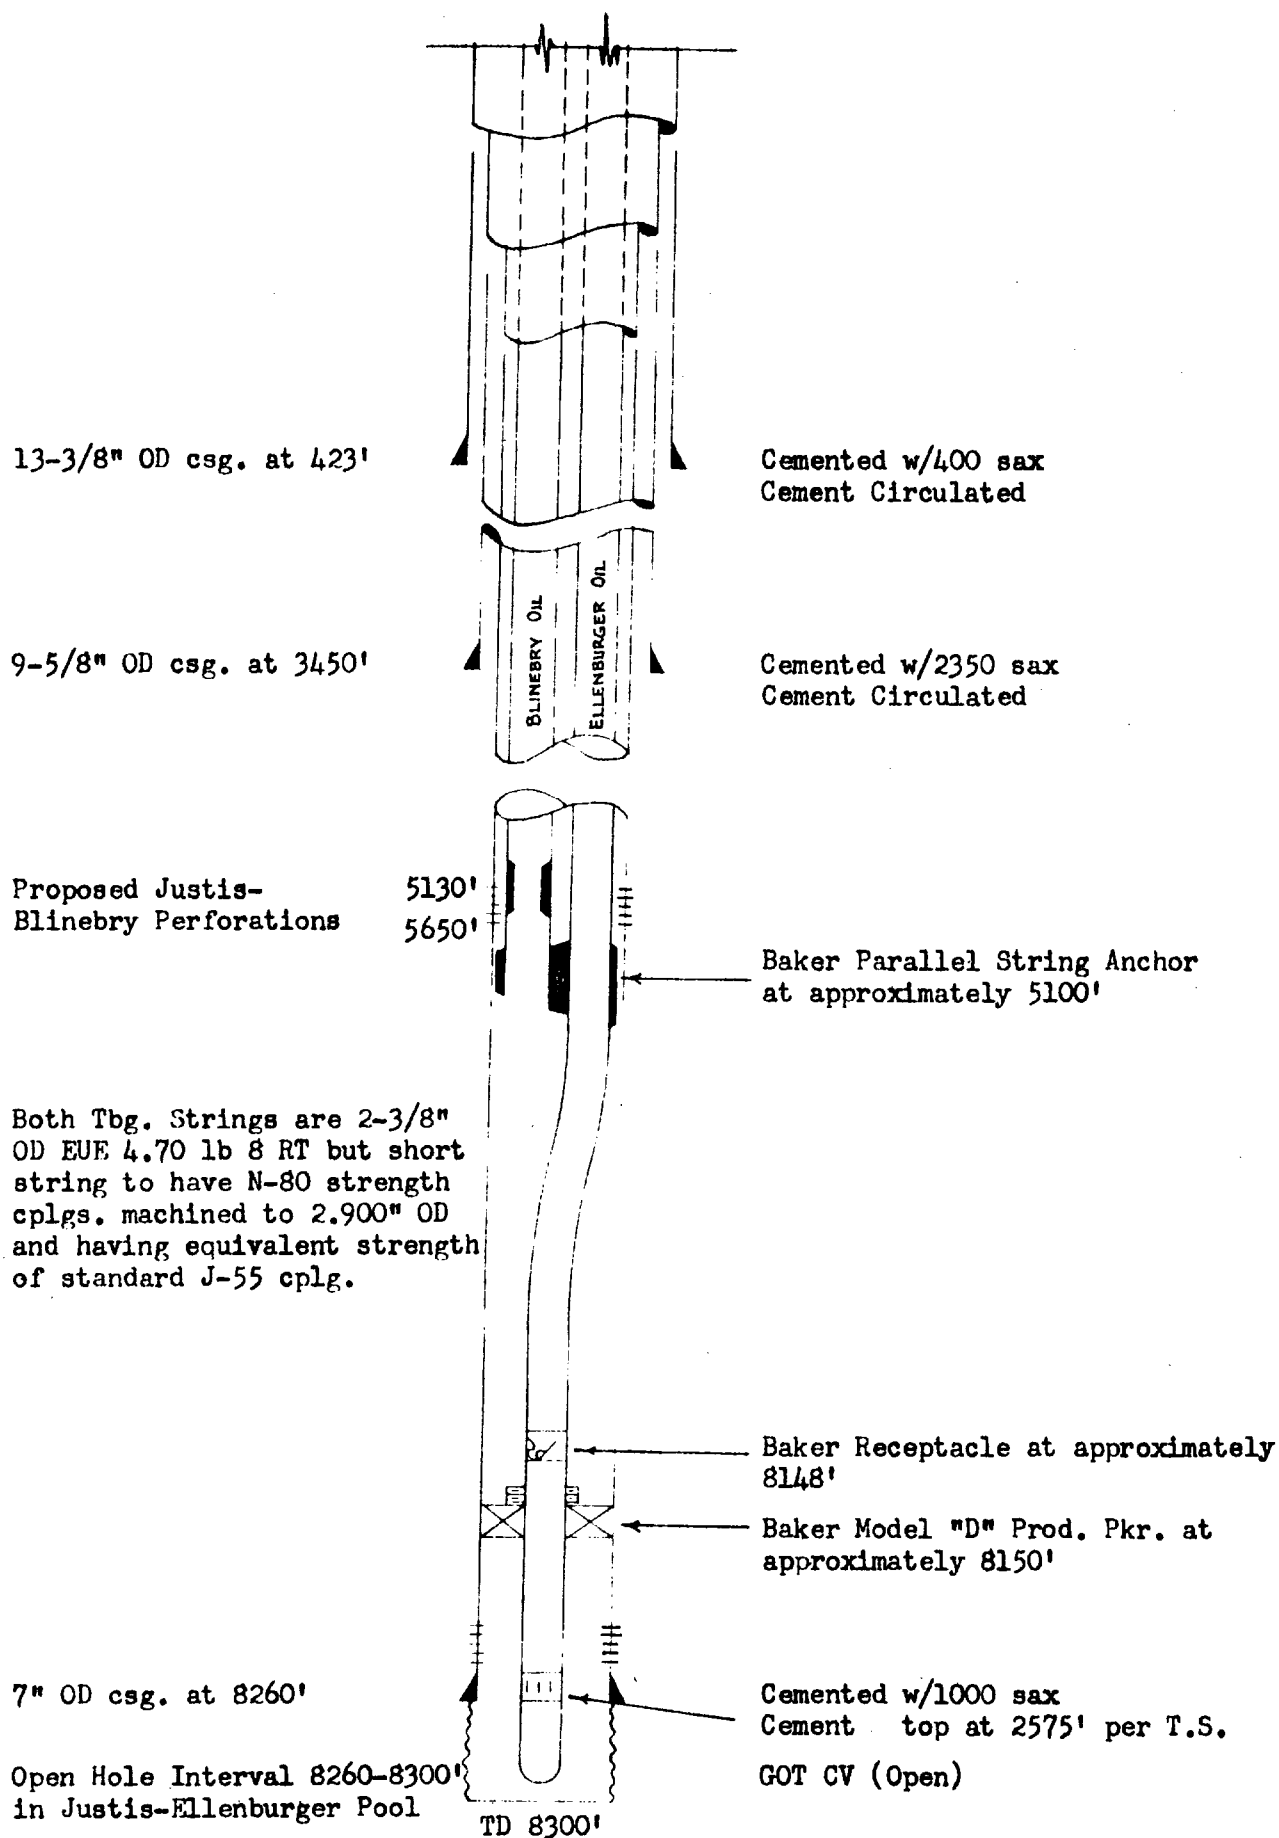

PROPOSED MECHANICAL INSTALLATION
OIL-OIL DUAL COMPLETION

Larcy McBuffington No. 5
Justis-Blinebry & Ellenburger Pools
Lea County, New Mexico

NOTE:

DRAWING NOT TO SCALE

GULF OIL CORPORATION

FT. WORTH PROD. DIV.




LEASE PLAT
LEARY McBUFFINGTON
JUSTIS-BLINEBRY & ELLENBURGER POOLS
LEA COUNTY, NEW MEXICO
-LEGEND-

Pertinent Gulf Lease
 Pertinent Gulf Well

Case No. 1455
Exhibit No. 1

BEFORE EXAMINER GUTZ
OIL CONSERVATION COMMISSION
Gulf EXHIBIT NO. 1
CASE NO. 1455

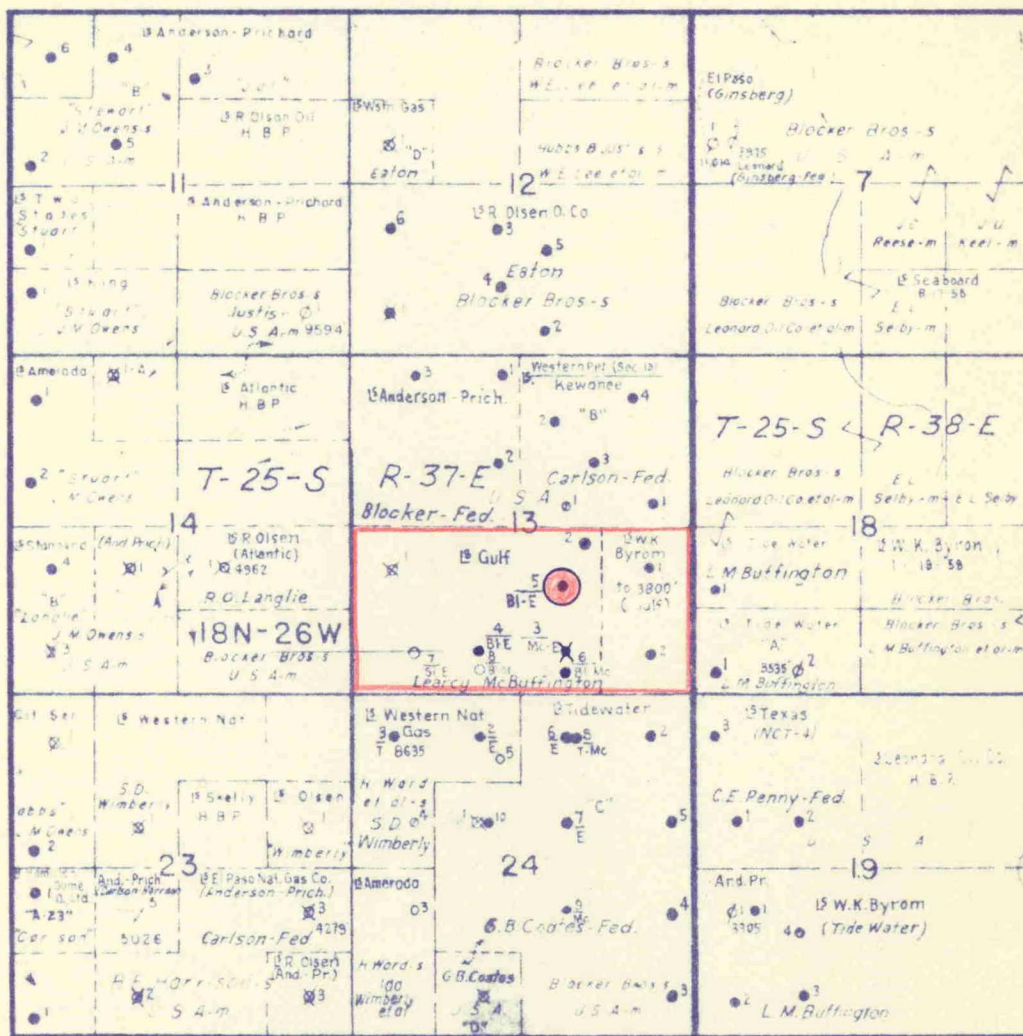

GULF'S LEARCY McBUFFINGTON LEASE
LEA COUNTY, NEW MEXICO


Legend

5
Bl-E Proposed Blinebry-Ellenburger 
Oil-Oil Dual

GULF OIL CORPORATION

SCALE 1" - 3000'

NO. 5

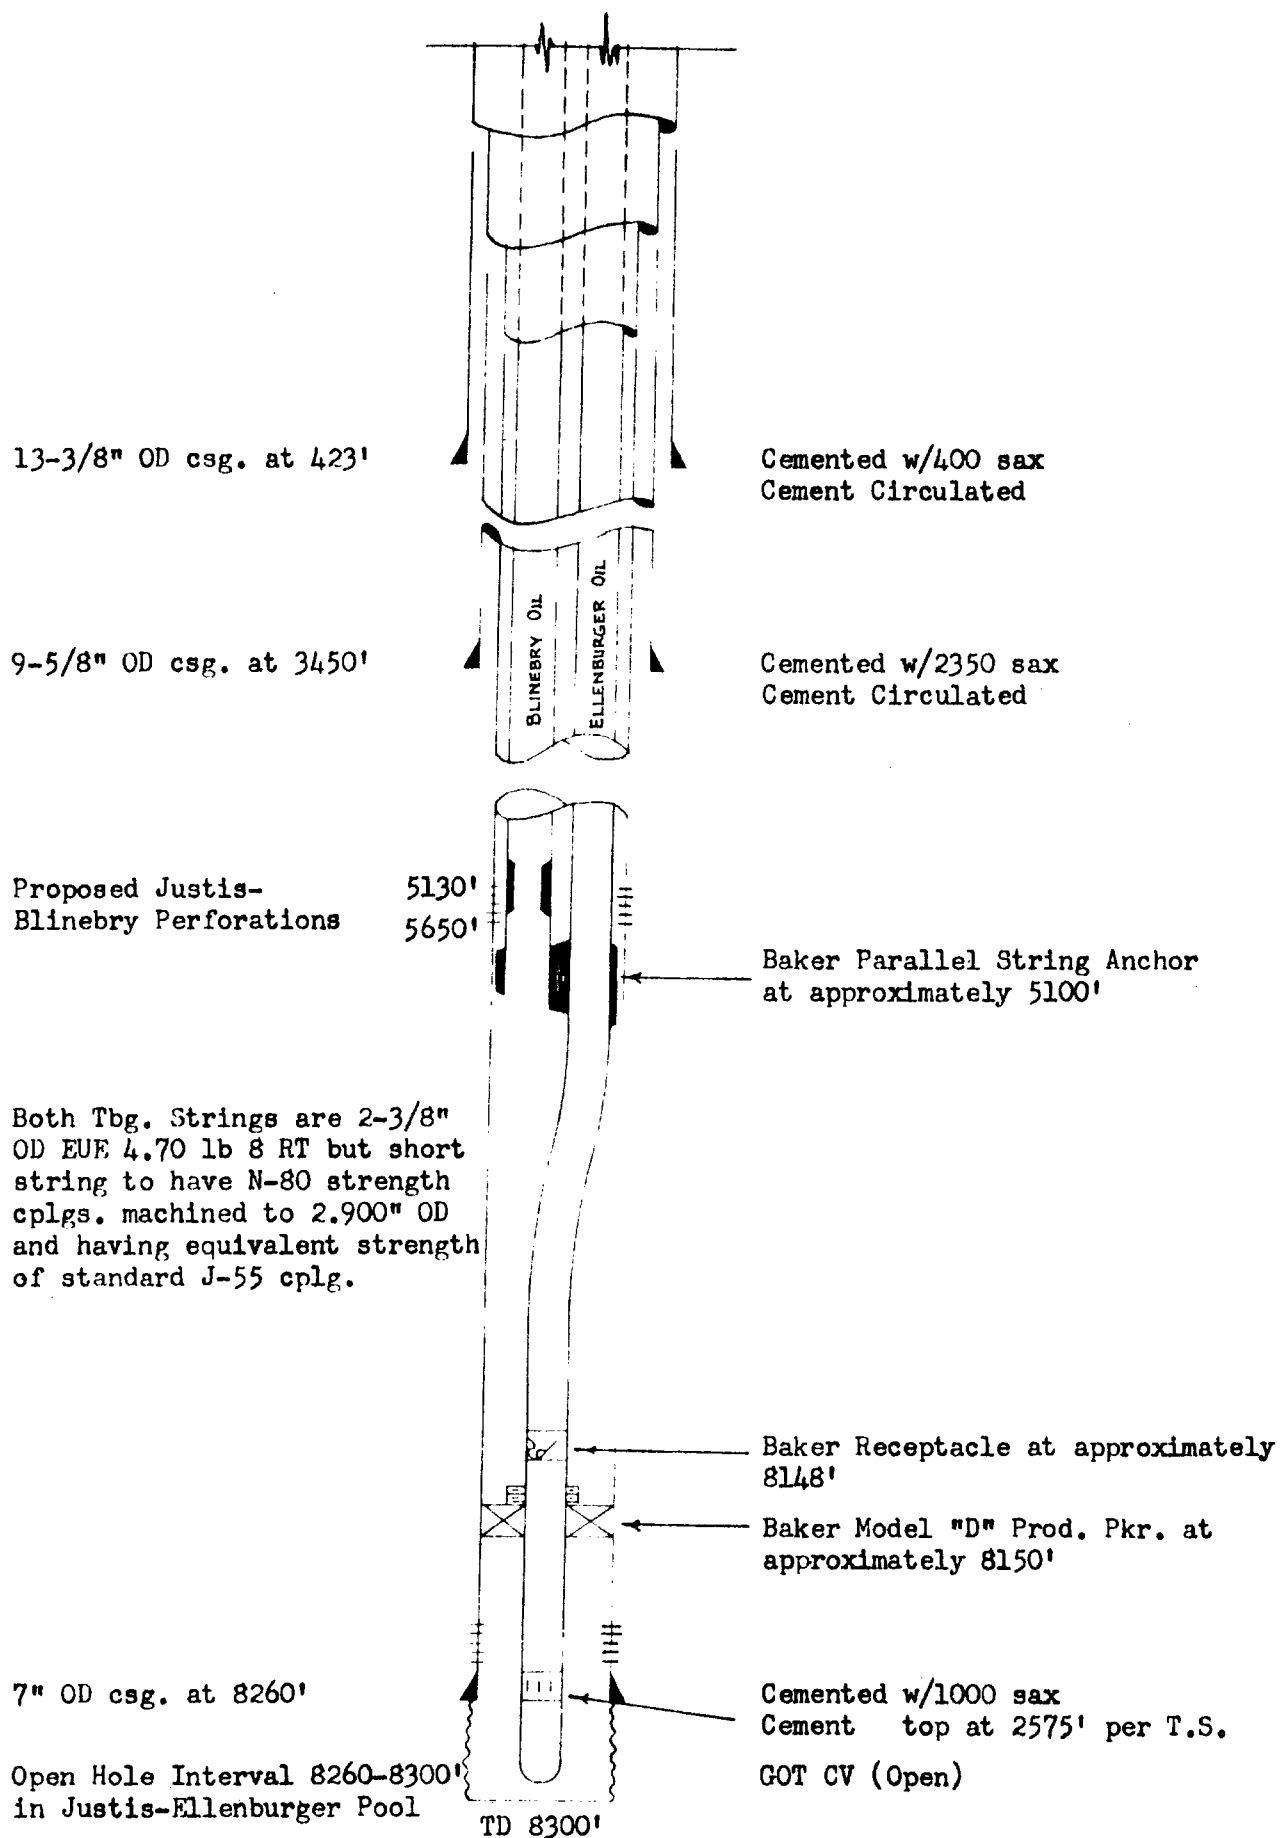

PROPOSED MECHANICAL INSTALLATION
OIL-OIL DUAL COMPLETION

Learcy McBuffington No. 5
Justis-Blinebry & Ellenburger Pools
Lea County, New Mexico

NOTE:

DRAWING NOT TO SCALE

GULF OIL CORPORATION

FT. WORTH PROD. DIV.