


CASE 1491  
 EXHIBIT No. 2  
 OIL CONSERVATION COMMISSION  
 SANTA FE, NEW MEXICO  
 BEFORE THE

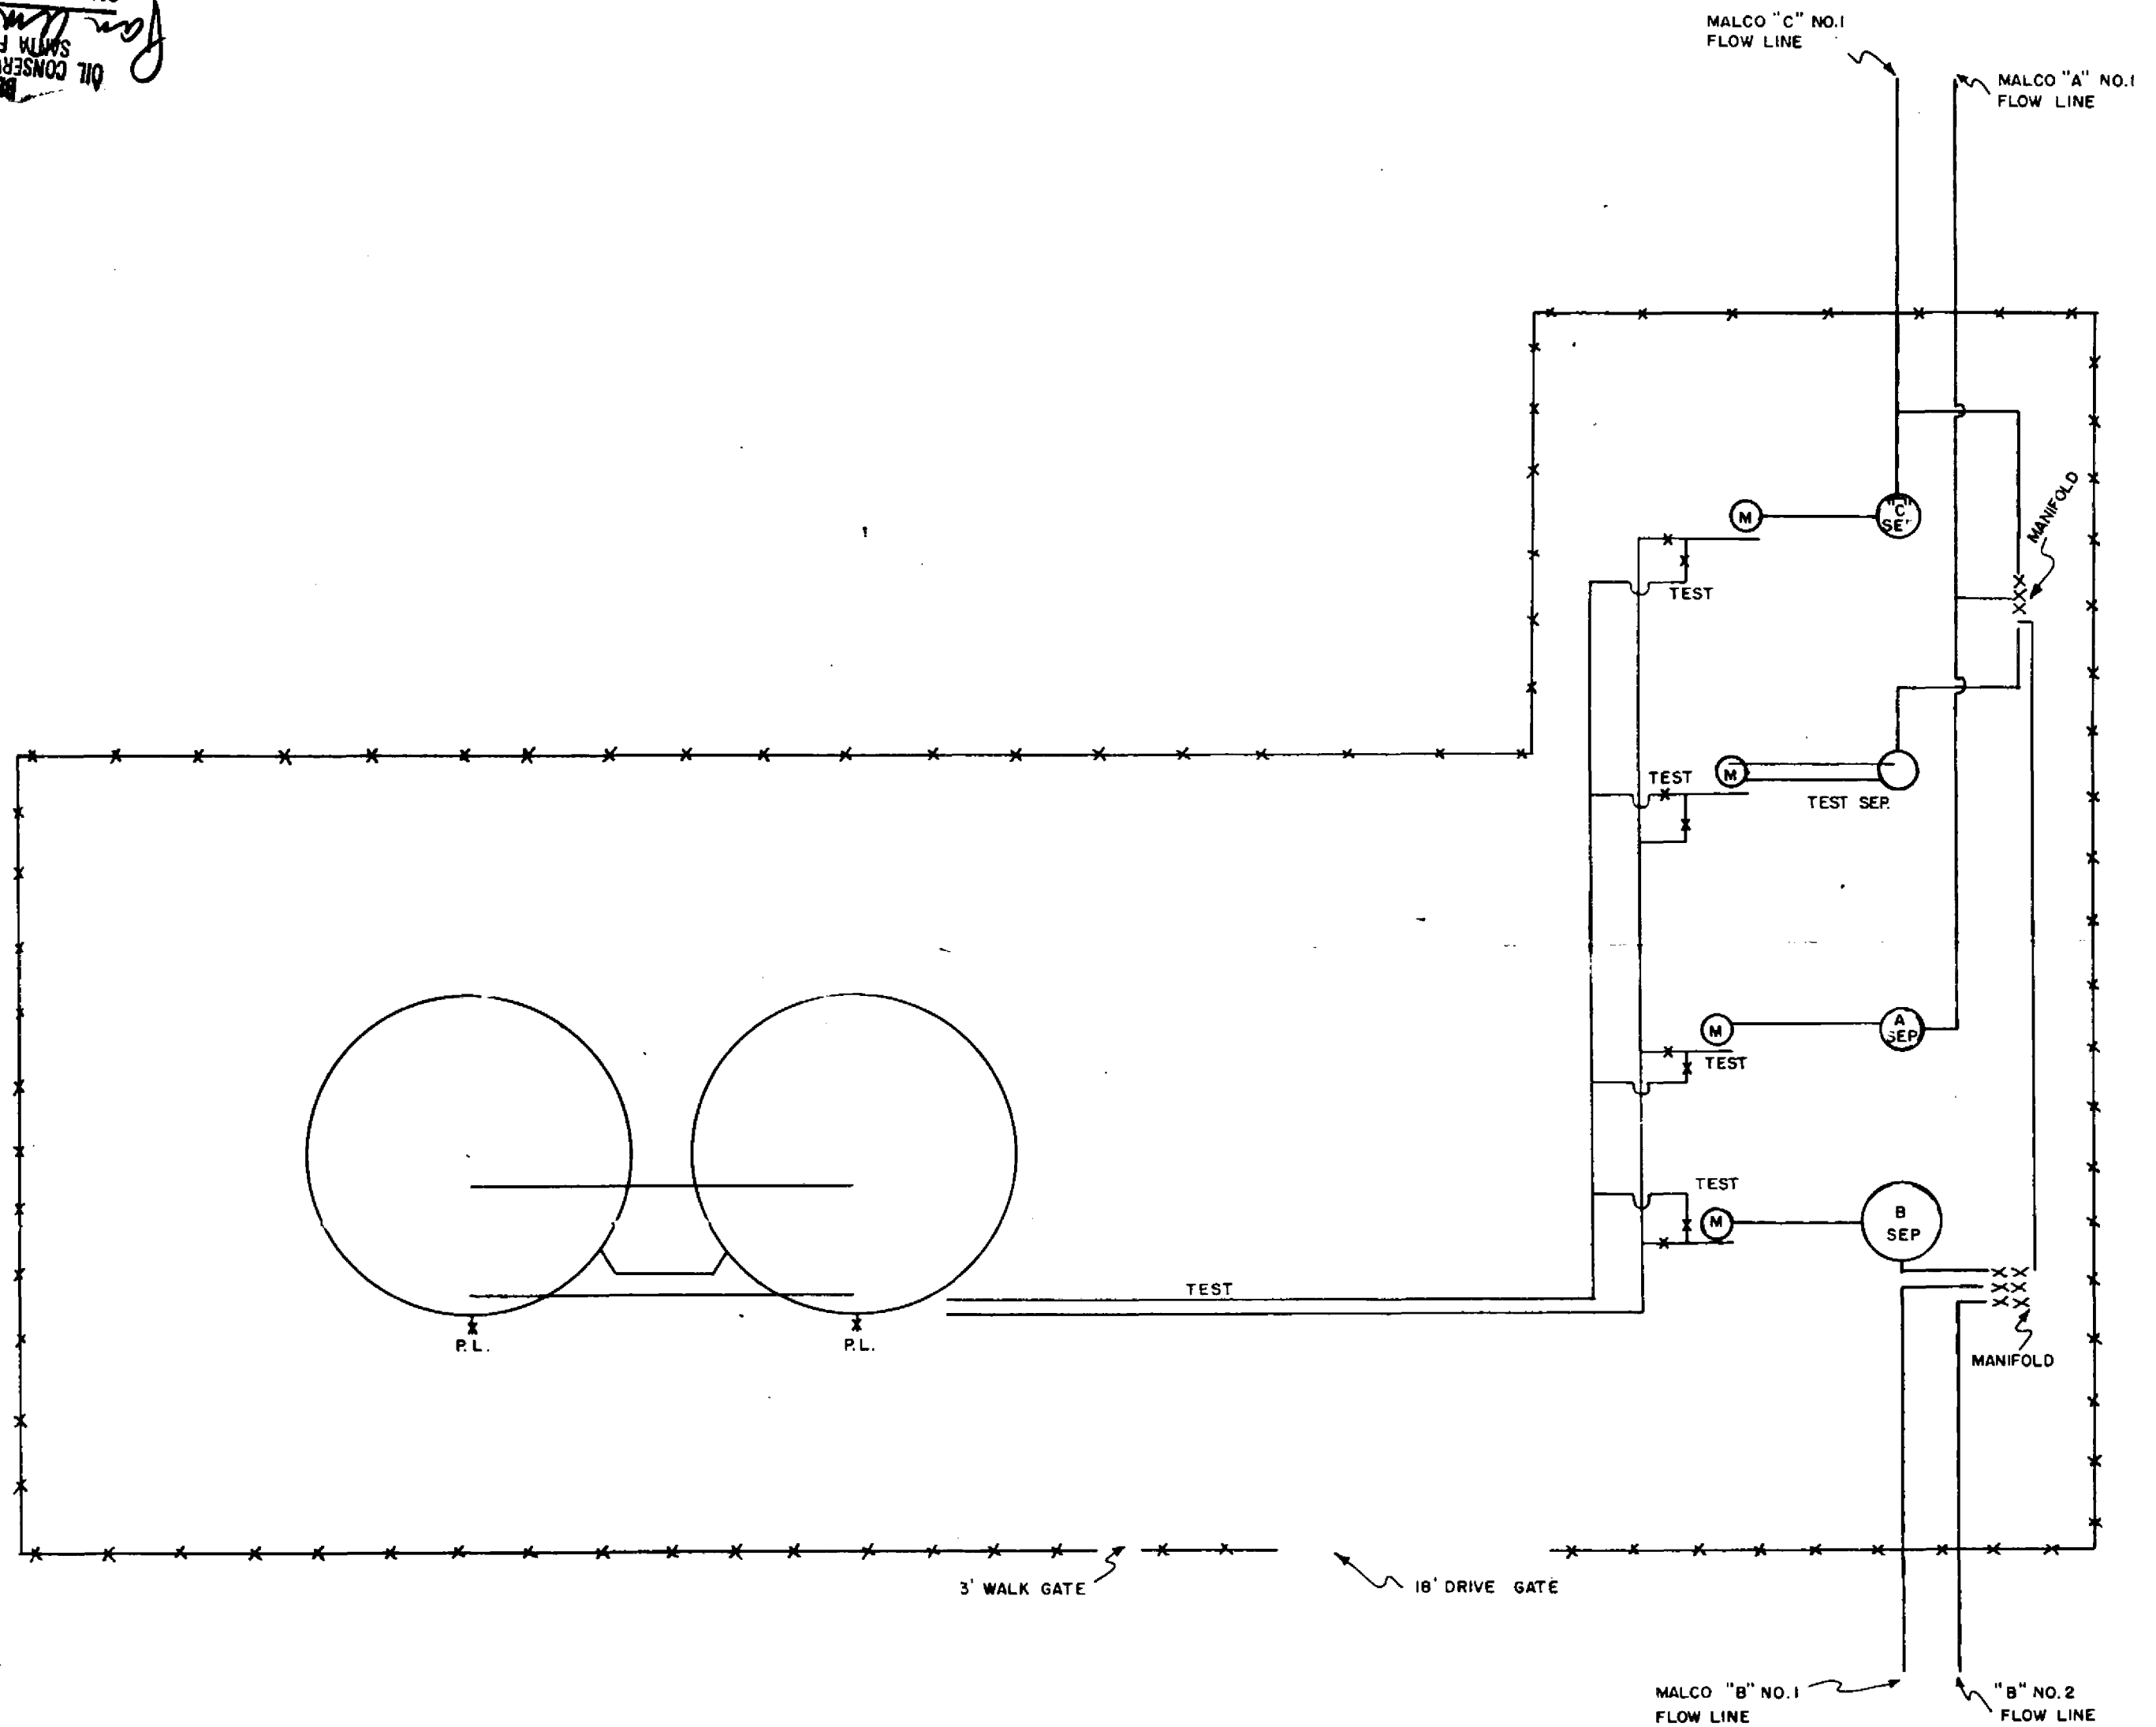

USA MALCO REFINERIES  
 TANK BATTERY  
 EMPIRE ABO AREA  
 EDDY CO., NEW MEXICO

SCALE: 1" = 10' APPROX.