


WEST - EAST ELECTRIC LOG CROSS - SECTION BAGLEY FIELD

AMERADA
STATE BTP N° 2
SEC. 34 - T.11 S. - R.33 E.
ELEV. 4279


AMERADA
STATE BTP N° 1
SEC. 34 - T.11 S. - R.33 E.
ELEV. 4272

AMERADA
STATE BTP N° 1
SEC. 34 - T.11 S. - R.33 E.
ELEV. 4255

Upper Penn Gas
DST. 8622-76
open 4 hrs., 3 min.
6072280 HC mud.


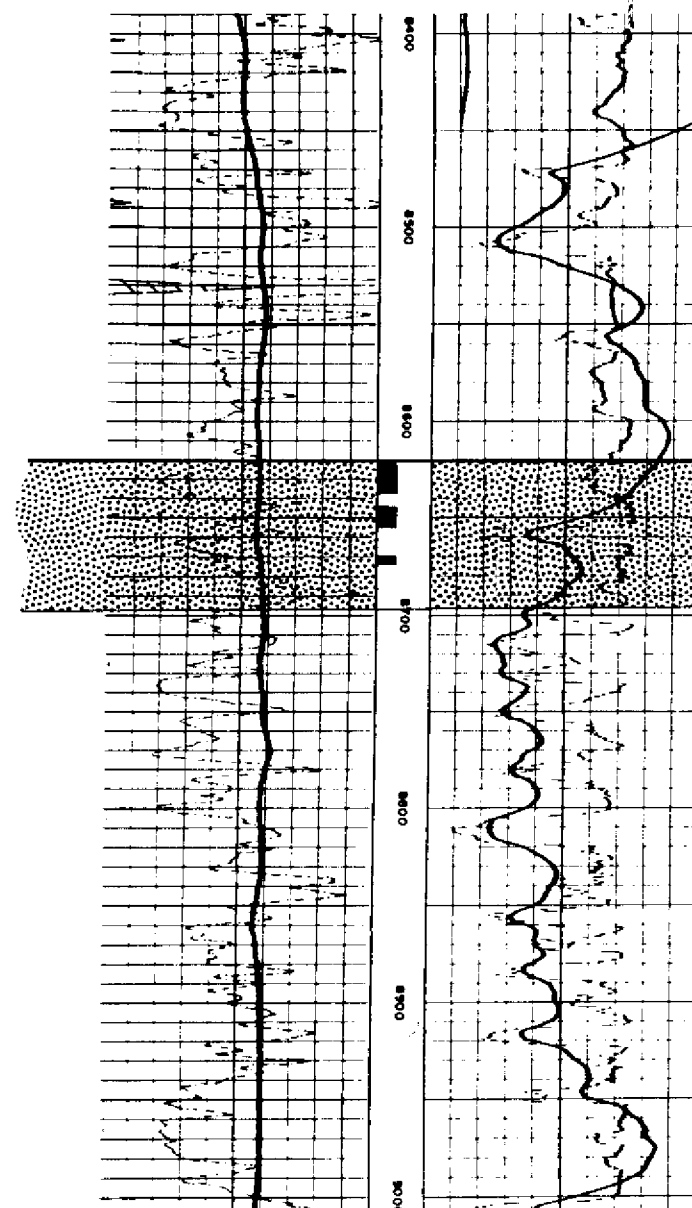


DST (8610-8682) OPEN 4 HRS.
GAS 5 MINUTES. VOLUME 877,000 CFDPD
RECOVERED 450' HEAVY GAS CUT MUD
WITH TRACE DISTILLATE + 3' DISTILLATE
BELOW T.C. VALVE

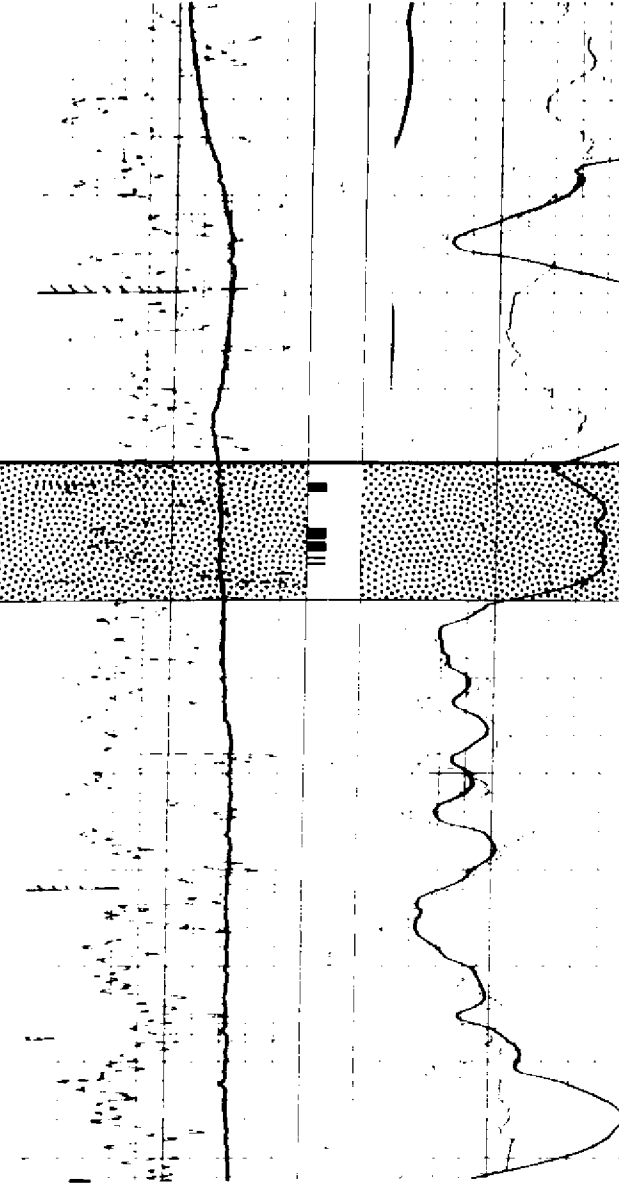

DST (8622-76) OPEN 4 HRS. GAS 3 MINUTES
VOLUME 6,042 CFDPD. RECOVERED 280' SLIGHT
GAS CUT MUD + 700' OF 50% DISTILLATE CUT
MUD. BELOW T.C. VALVE RECOVERED 88' OF 75%
GAS & DISTILLATE CUT MUD + 2' DISTILLATE

DST (8675-8730) OPEN 4 HRS. WEAK BLOW
AIR THROUGH-OUT TEST RECOVERED 900' MUD

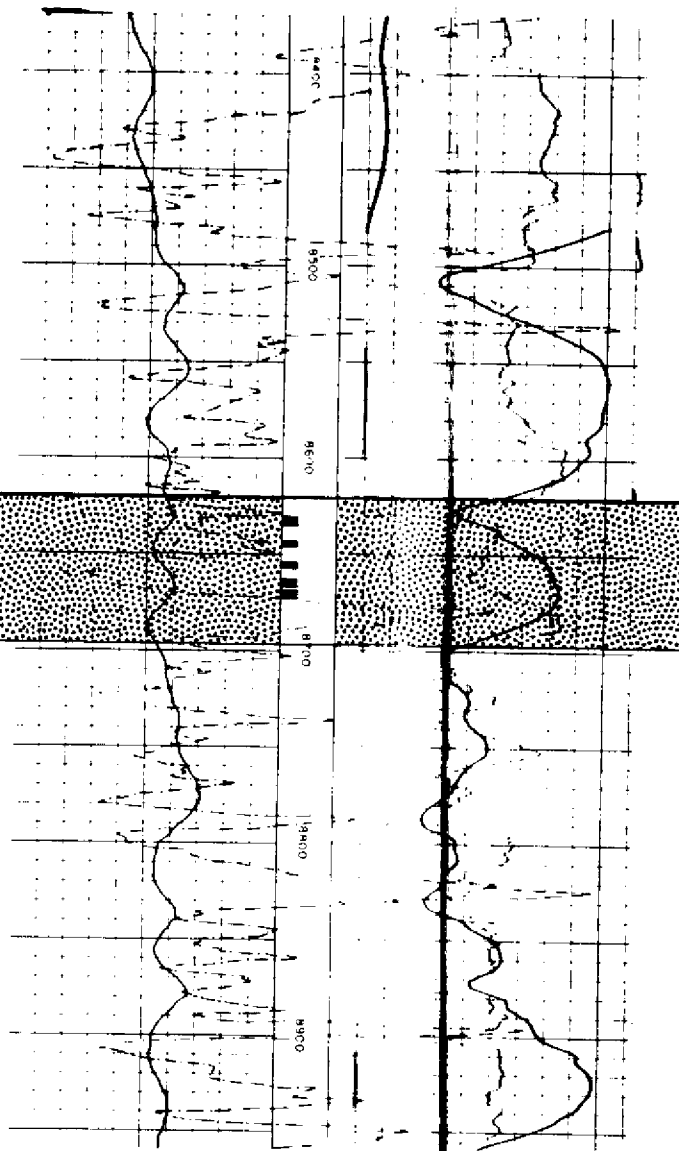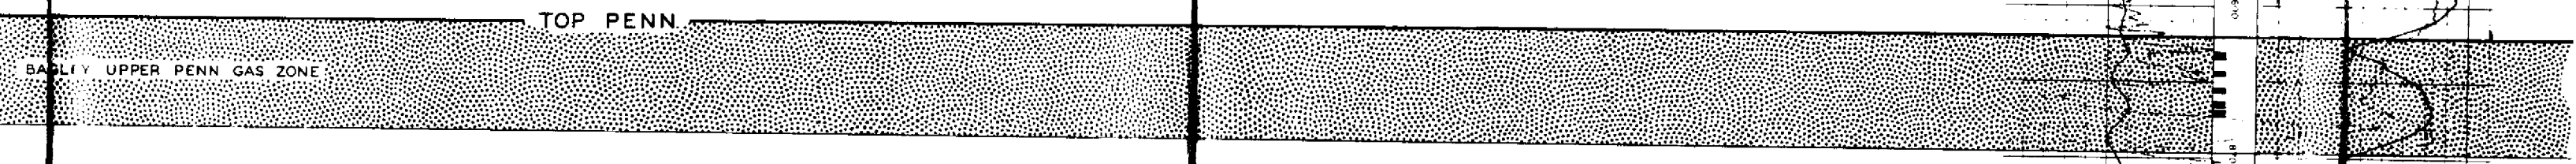

NO DST

BEFORE EXAMINER UTZ
OIL CONSERVATION COMMISSION
Amerada EXHIBIT NO. D
CASE NO. 1592

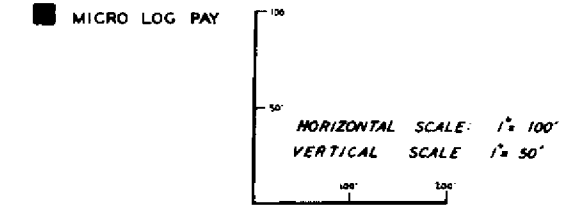


EXHIBIT D