


NORTH - SOUTH ELECTRIC LOG CROSS - SECTION BAGLEY FIELD

AMERADA
STATE BTM N° 2
SEC. 33 - T11 S - R33 E
ELEV. 4278

SHELL
STATE X N° 1
SEC. 33 - T11 S - R33 E
ELEV. 4274

T. & P.
STATE C N° 1 ACT. 2
SEC. 4 - T12 S - R33 E
ELEV. 4272

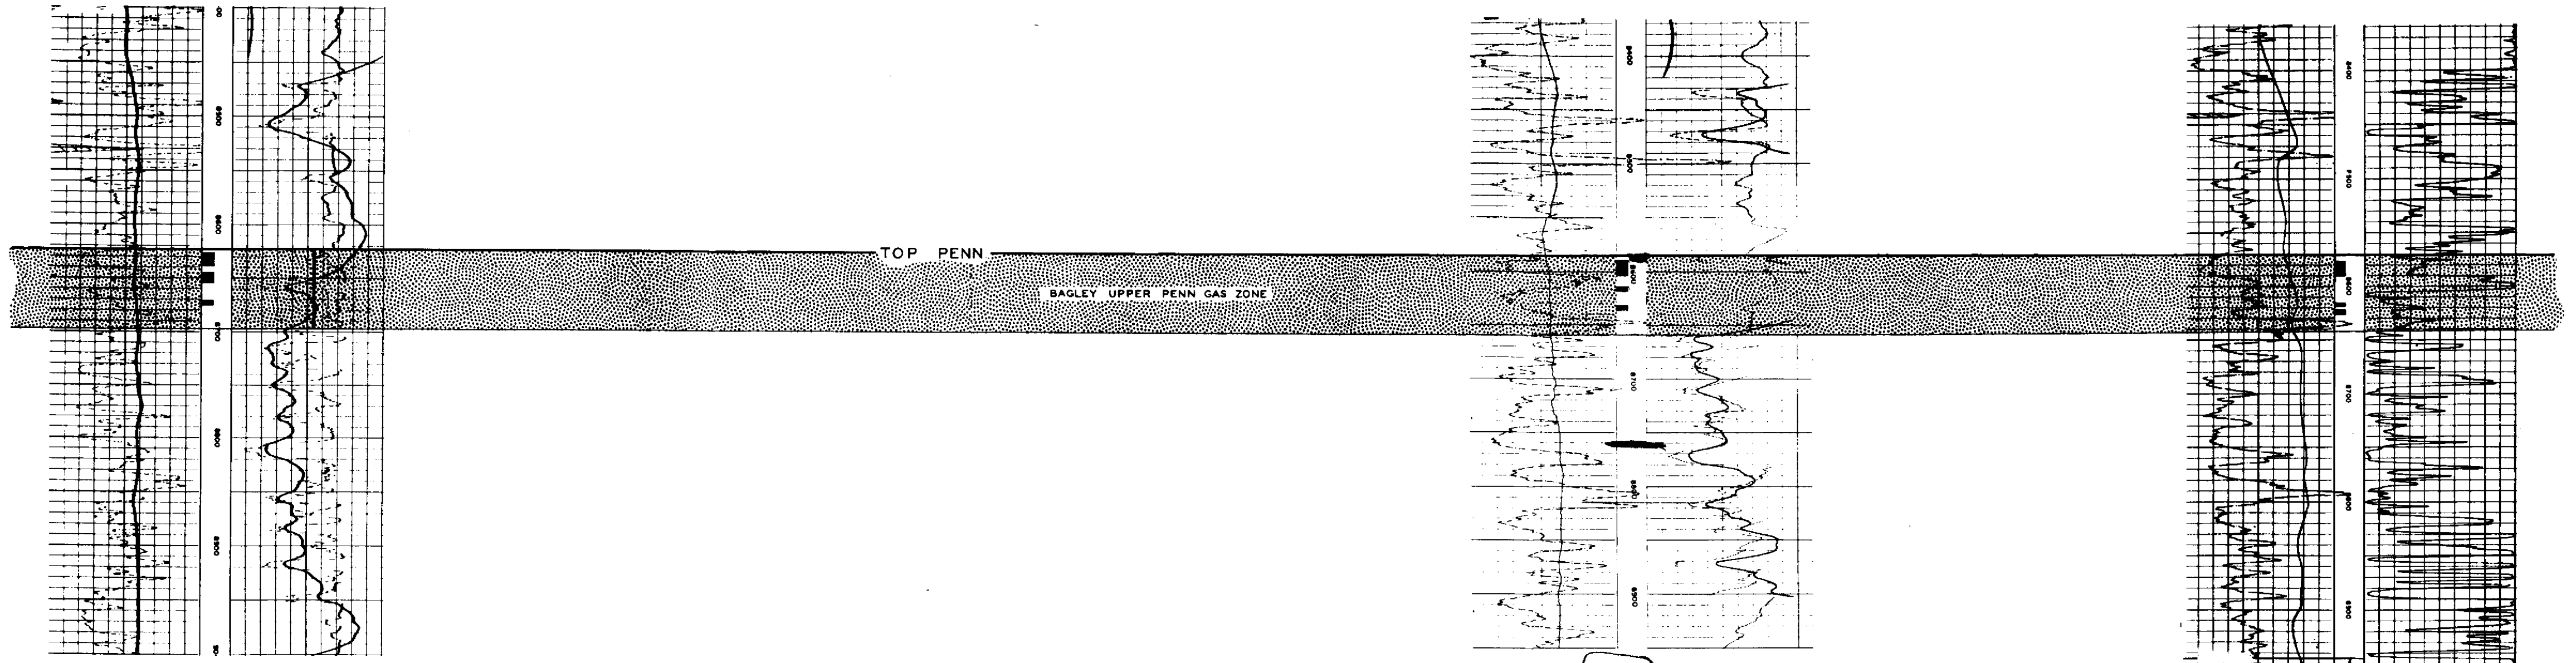

DST (8610 - 8682) OPEN 4 HRS.
GAS 5 MINUTES VOLUME 877,000 CF/GPD.
RECOVERED 450' HEAVY GAS CUT MUD
WITH TRACE DISTILLATE + 3' DISTILLATE
BELOW T.C. VALVE

DST (8590 - 8780) OPEN 2 HRS.
RECOVERED 910' MUD + 5190' SALT WATER.

DST (8580 - 8643) OPEN 1 1/2 HRS.
GAS 5 MINUTES VOLUME 7,874,000
CF/GPD + 8 DISTILLATE IN 1 HR. 25
MINUTES ON 1/4" CHOKE.

BEFORE EXAMINER UTZ
OIL CUT REDEMPTION COMMISSION
Amerada EXAMINER NO. E
INDEX NO. 1592

■ MICRO LOG PAY

HORIZONTAL SCALE 1" = 100'
VERTICAL SCALE 1" = 30'

EXHIBIT 'E'