
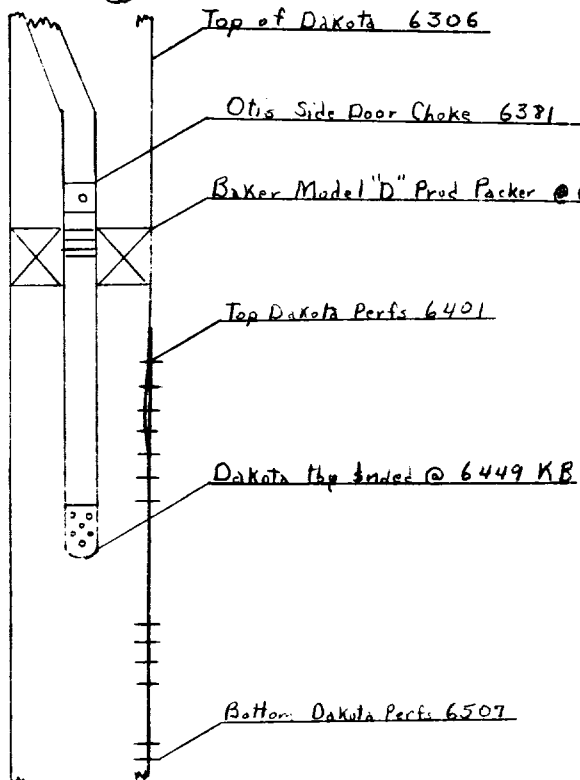
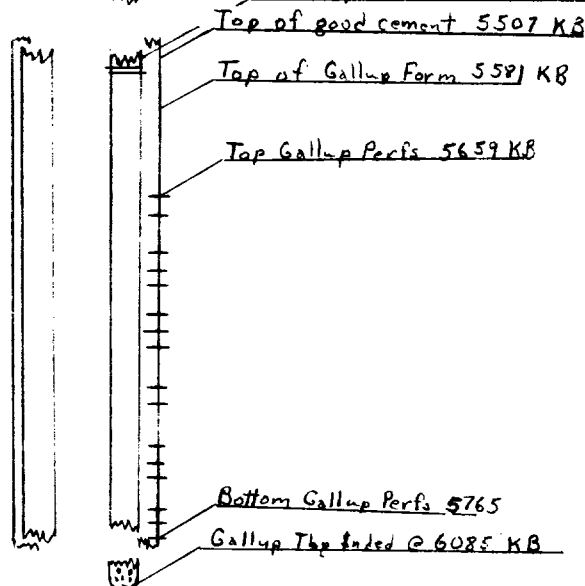
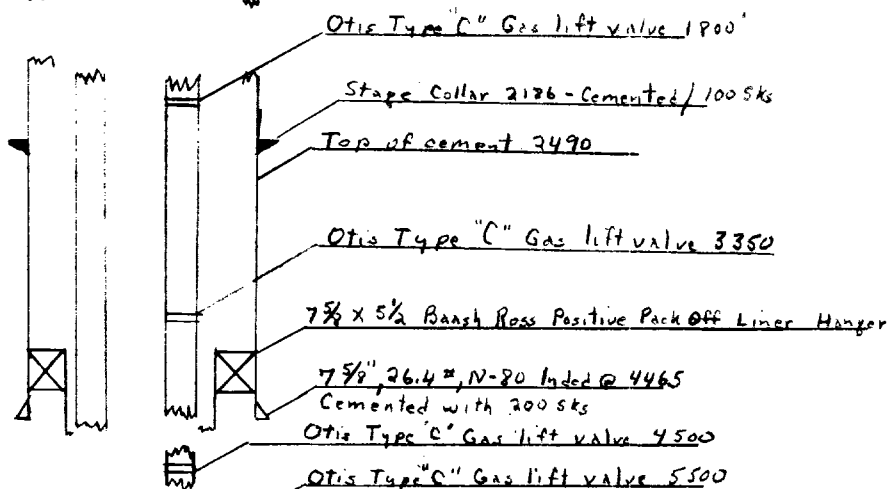


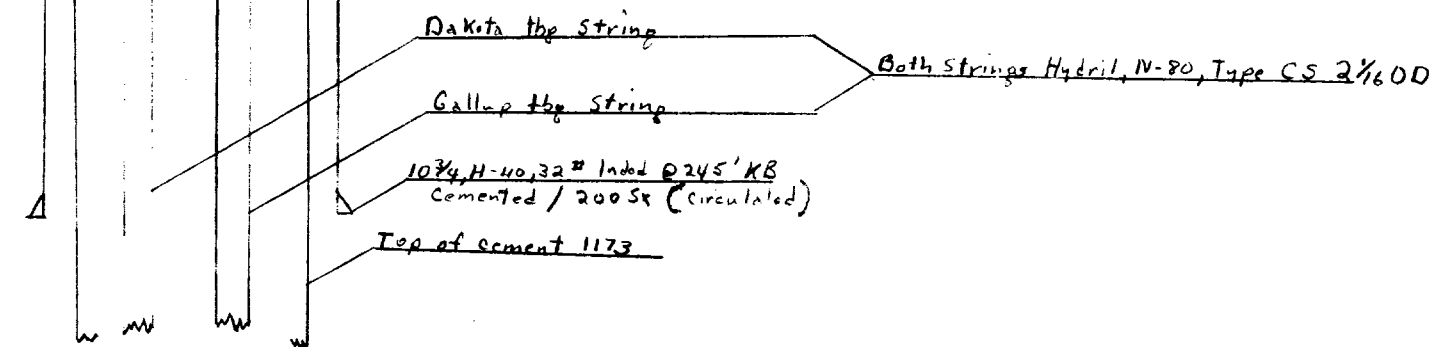

BEFORE EXAMINER UTZ  
OIL CONSERVATION COMMISSION  
EXHIBIT NO. 1  
CASE NO. 1620

SUNSET INTERNATIONAL  
PETROLEUM CORPORATION  
DIAGRAMMATIC SKETCH  
OF DUAL COMPLETION  
1842' FWL & 1773' FSL  
SEC 32 T28N R10W  
SAN JUAN CO. NEW MEXICO