


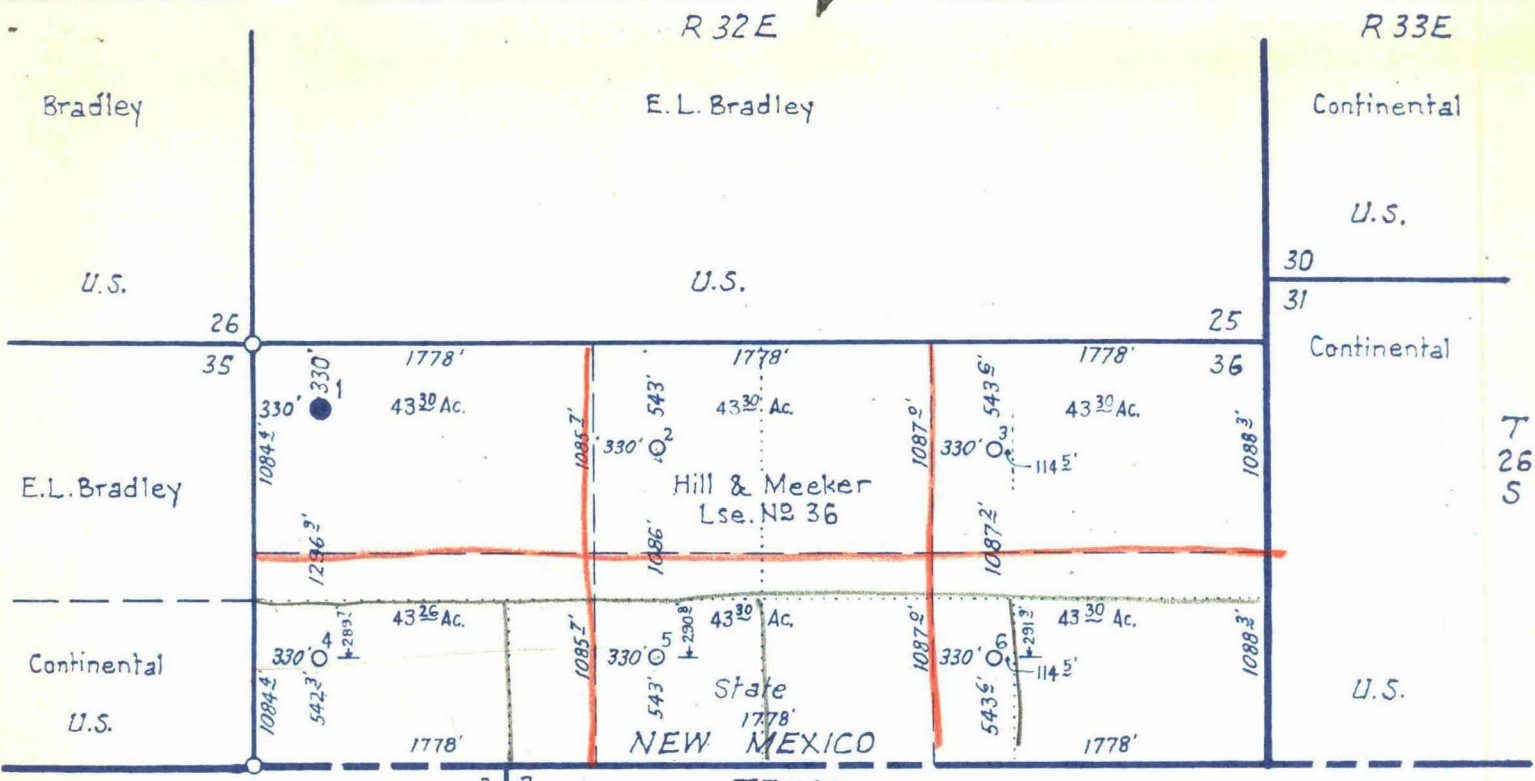

2108

$$\begin{array}{r} 43.3 \\ 5 \\ \hline 216.5 \\ 4326 \\ \hline 259.76 \end{array}$$

$$\begin{array}{r} 1778 \\ 330 \\ \hline 2108 \end{array}$$

$$\begin{array}{r} 1778 \\ 3 \\ \hline 5334 \end{array}$$

$$\begin{array}{r} 43.3 \\ 5 \\ \hline 259.8 \end{array}$$

T. & P. RR. CO.
BLK. 54
T-1

1448

$$\begin{array}{r} 1778 \\ 330 \\ \hline 1448 \end{array}$$


~LEGEND~
○ U.S.G.L.O. Std. Man.
(Bronze Cap)

I certify that the above plat was prepared from field notes of actual surveys made by me or under my supervision and that the same are true and correct to the best of my knowledge and belief.
February 13, 1959

Clifford L. Leach
Registered Public Surveyor
Licensed State Land Surveyor

COOL & STILLEY

LOCATION PLAT
HILL & MEEKER
STATE "36" LSE.
SEC. 36, T 26 S, R 32 E
N.M. P. M.
LEA COUNTY, NEW MEXICO
Scale: 1"=1000'

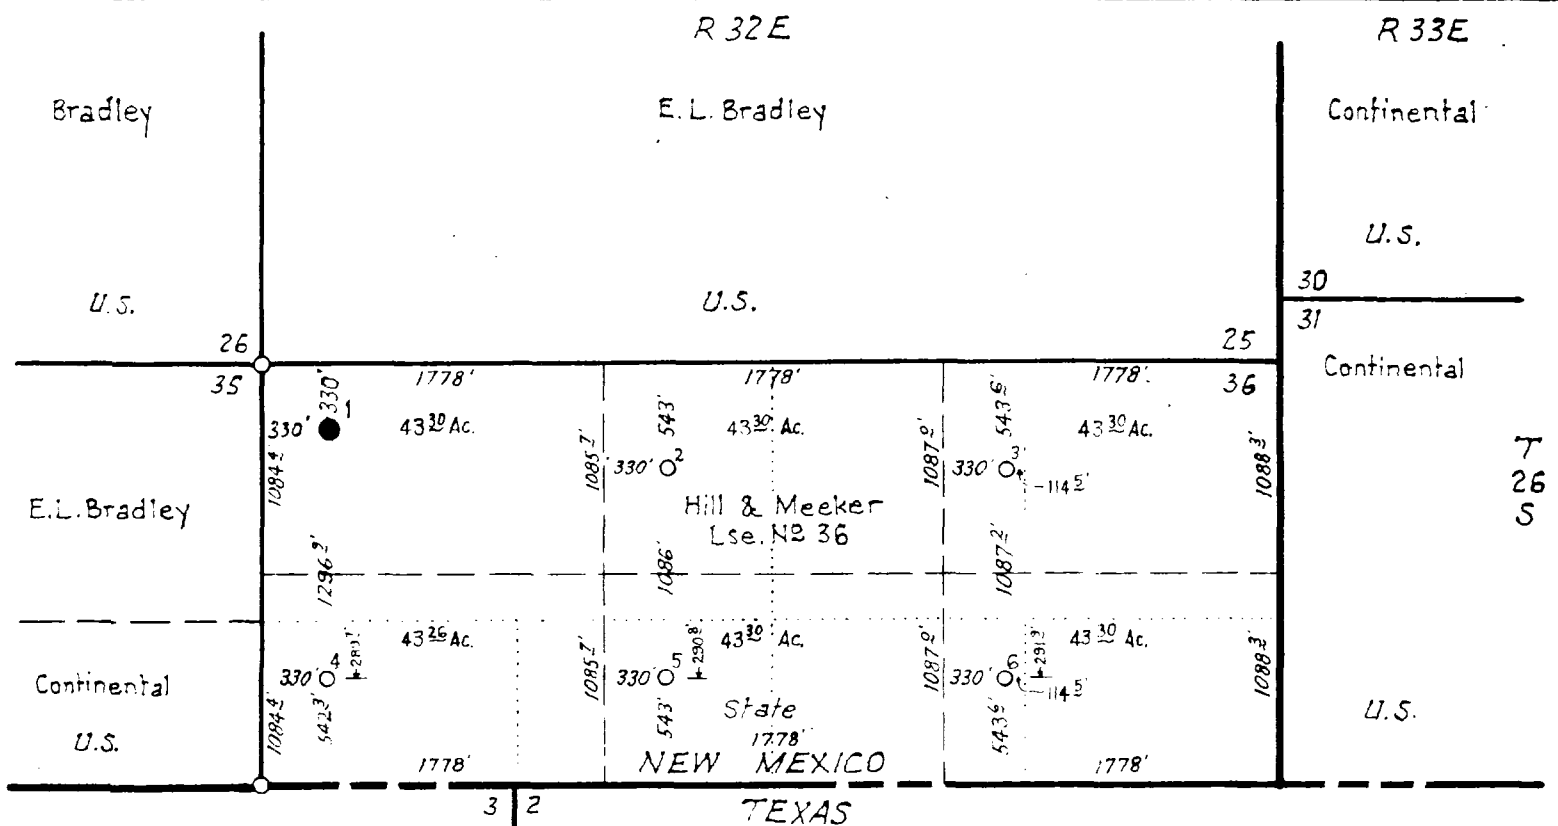

I certify that the above plat was prepared from field notes of actual surveys made by me or under my supervision and that the same are true and correct to the best of my knowledge and belief.


February 13, 1959

Clifford L. Cool

Registered Public Surveyor
Licensed State Land Surveyor

COOL & STILLEY

LOCATION PLAT
HILL & MEEKER
STATE "36" LSE.
SEC. 36, T 26 S, R 32 E
N.M.P. M.
LEA COUNTY, NEW MEXICO
Scale: 1" = 1000'

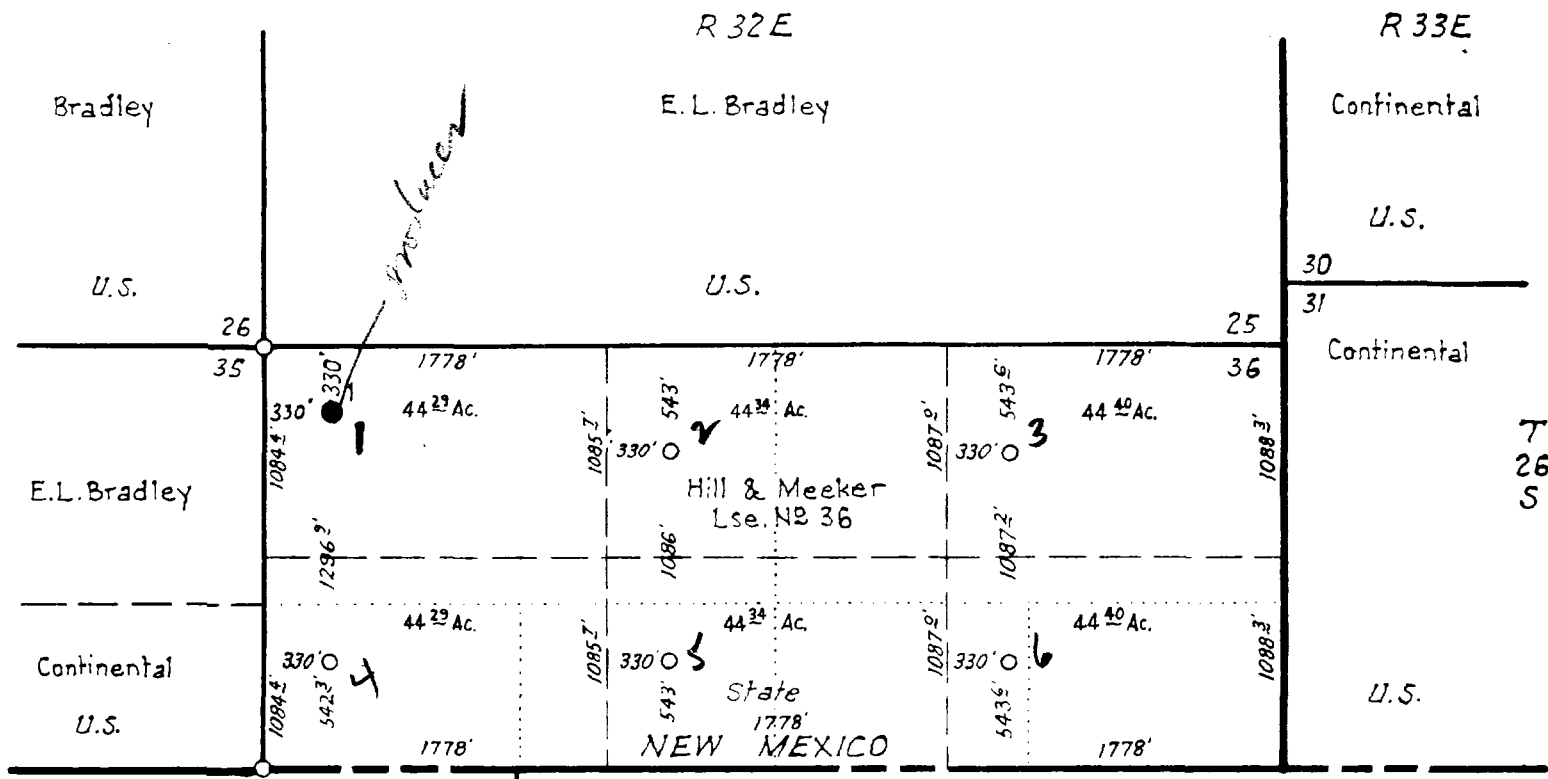

I certify that the above plat was prepared from field notes of actual surveys made by me or under my supervision and that the same are true and correct to the best of my knowledge and belief.

February 13, 1959
C. C. Cool

Registered Public Surveyor
 Licensed State of New Mexico

~LEGEND~
 O U.S.G. L.O. Std. Mon.
 (Bronze Cap)

LOCATION PLAT
 HILL & MEEKER
 STATE "36" LSE.
 SEC. 36, T 26 S, R 32 E
 N.M. P. M.
 LEA COUNTY, NEW MEXICO
 Scale: 1"=1000'

COOL & STILLER