


Wantz - Abo Production

Paddock Production

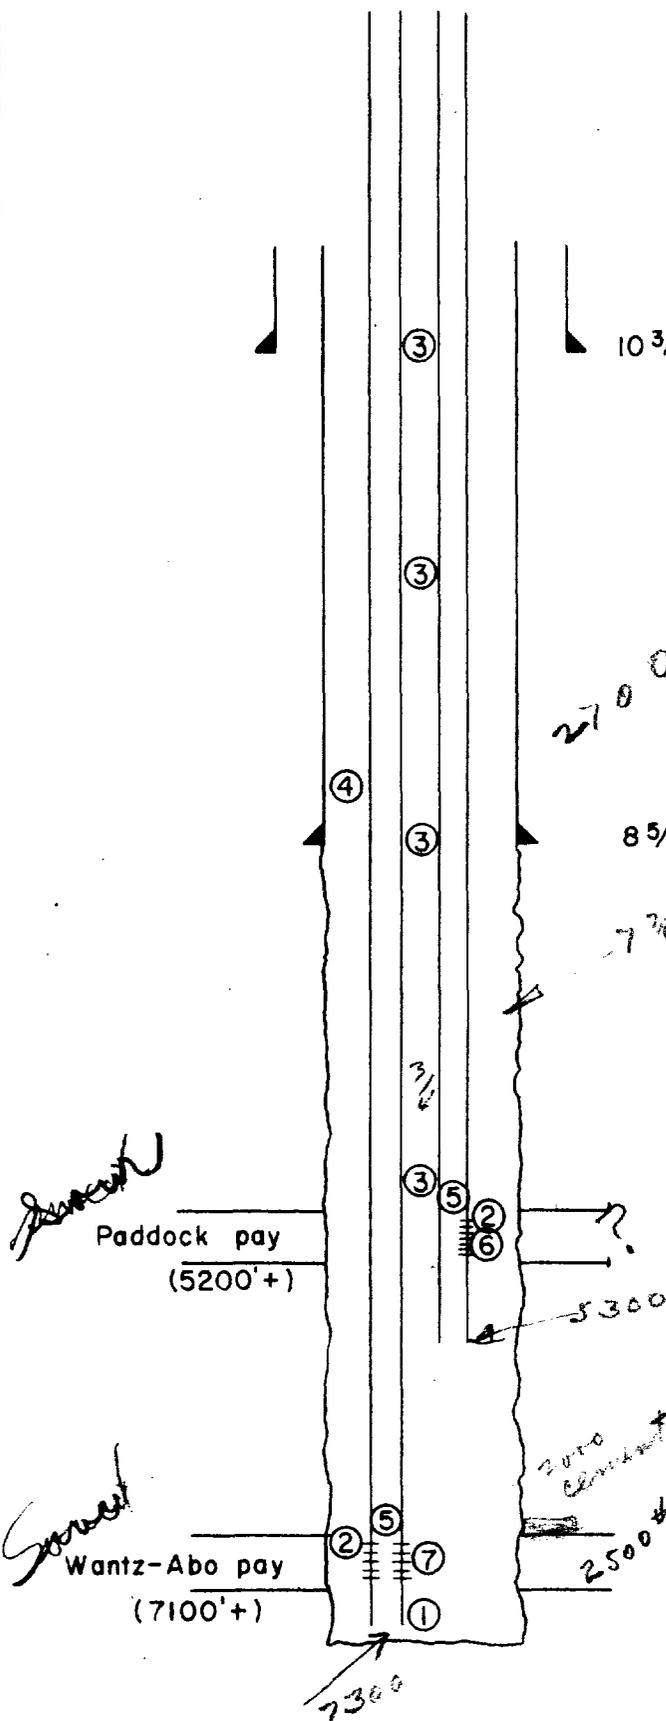

10 3/4" set at 350'; cement circ.

8 5/8" set at 2900'; cement circ.

**NOTES**

- ① 2 7/8" O.D. casing with guide shoe, cementing plug and baffle plate in bottom joint - below interval to be perforated.
- ② Casing centralizers used at 30' intervals across pay zone and above & below. *How far.*
- ③ Clamps
- ④ Cement circulated to approx. 2700' tie, in to 8 5/8"
- ⑤ Seating shoes installed in 2 7/8" O.D. approx. 100' above perforated interval.
- ⑥ Upper perforating with oriented gun.
- ⑦ Lower perforating with conventional gun.

*Summit*  
Paddock pay  
(5200'+)

*Summit*  
Wantz-Abo pay  
(7100'+)

2 7/8  
 2 7/8  
 1 1/2  
 5 1/4

7 7/8  
 5 3/4  
 3 1/2  
 3 1/2  
 5 1/2

3 1/2  
 3 1/2  
 5 1/2

(7.4)

BEFORE EXAMINER UTZ  
 OIL CONSERVATION COMMISSION  
*Socony Mobil*  
 EXHIBIT NO. 1  
 CASE NO. 2011

**EXHIBIT I**  
 PROPOSED DUAL "SLIM-HOLE" COMPLETION  
 E. O. CARSON NO. 22 (to be drilled)  
 1880' FSL & 660' FWL, Sec 28, T 21 S, R37E  
 Lea County, New Mexico

**MOBIL OIL CO.**  
 A DIVISION OF SOCONY MOBIL OIL COMPANY INC.  
 HOBBS, NEW MEXICO

BY J.C.G.	DATE 6-30-60	DRWG. NO.
DRAWN BY C.E.L.	DATE 6-30-60	
SCALE No Scale	FIELD BOOK NO.	