



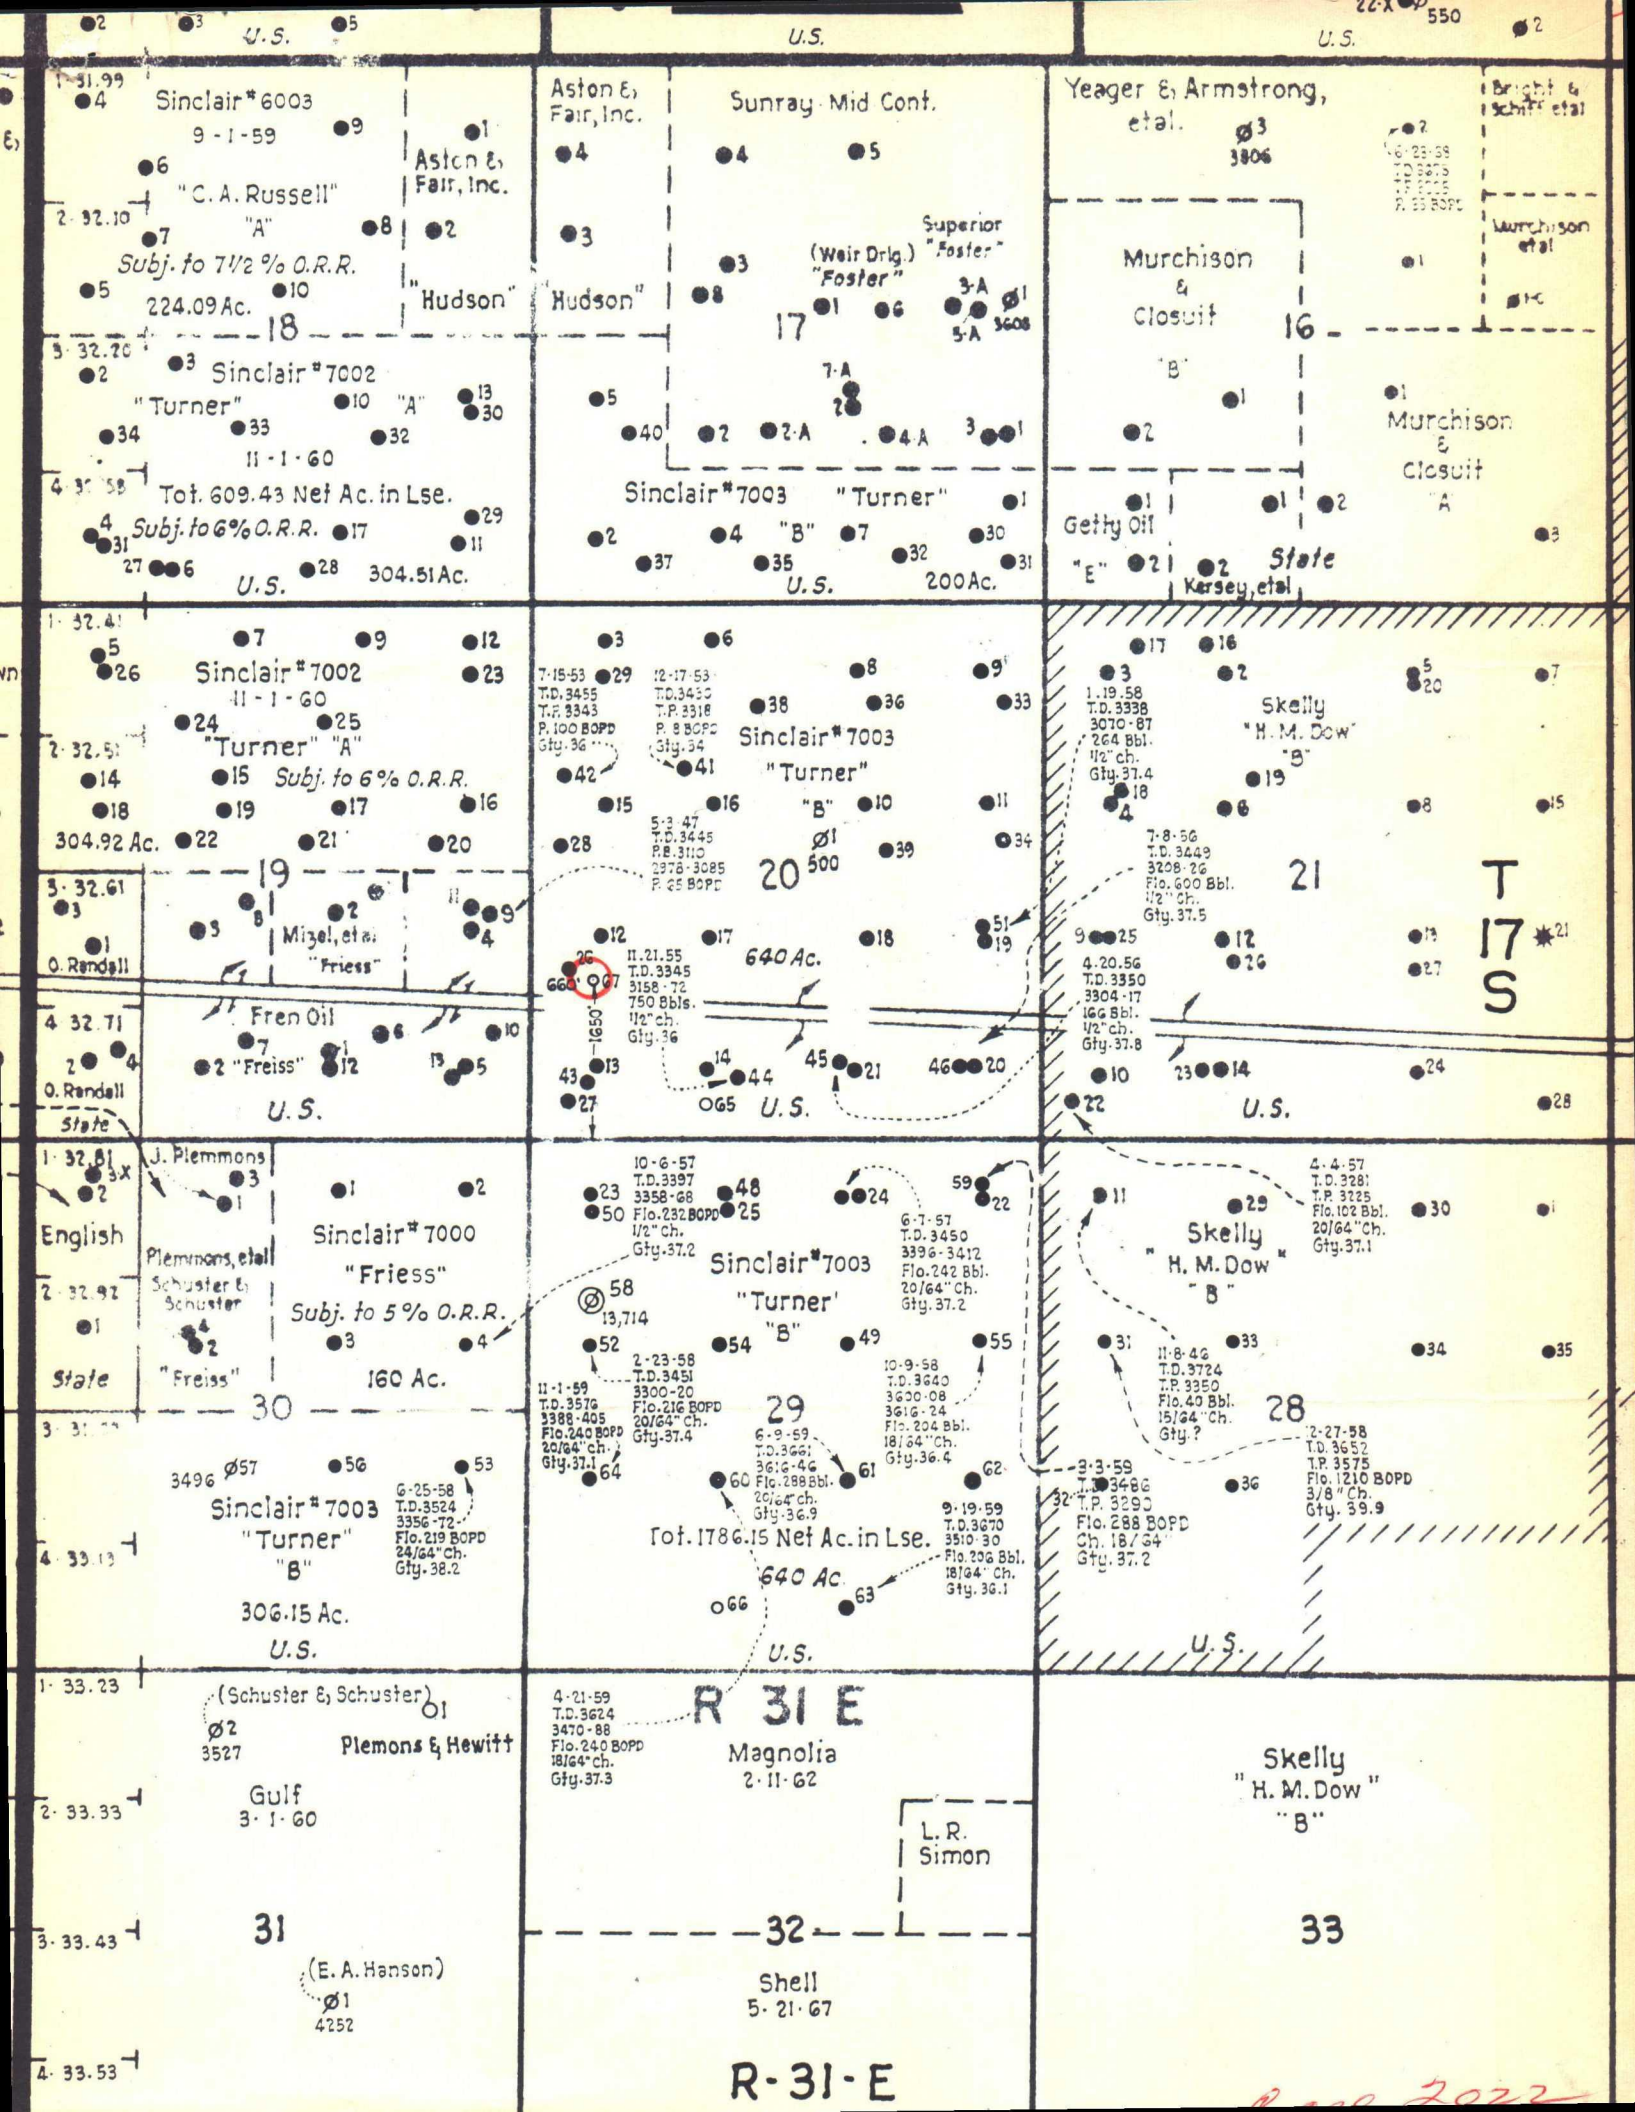

DIAGRAMMATIC SKETCH SHOWING
PROPOSED DUAL COMPLETION INSTALLATION

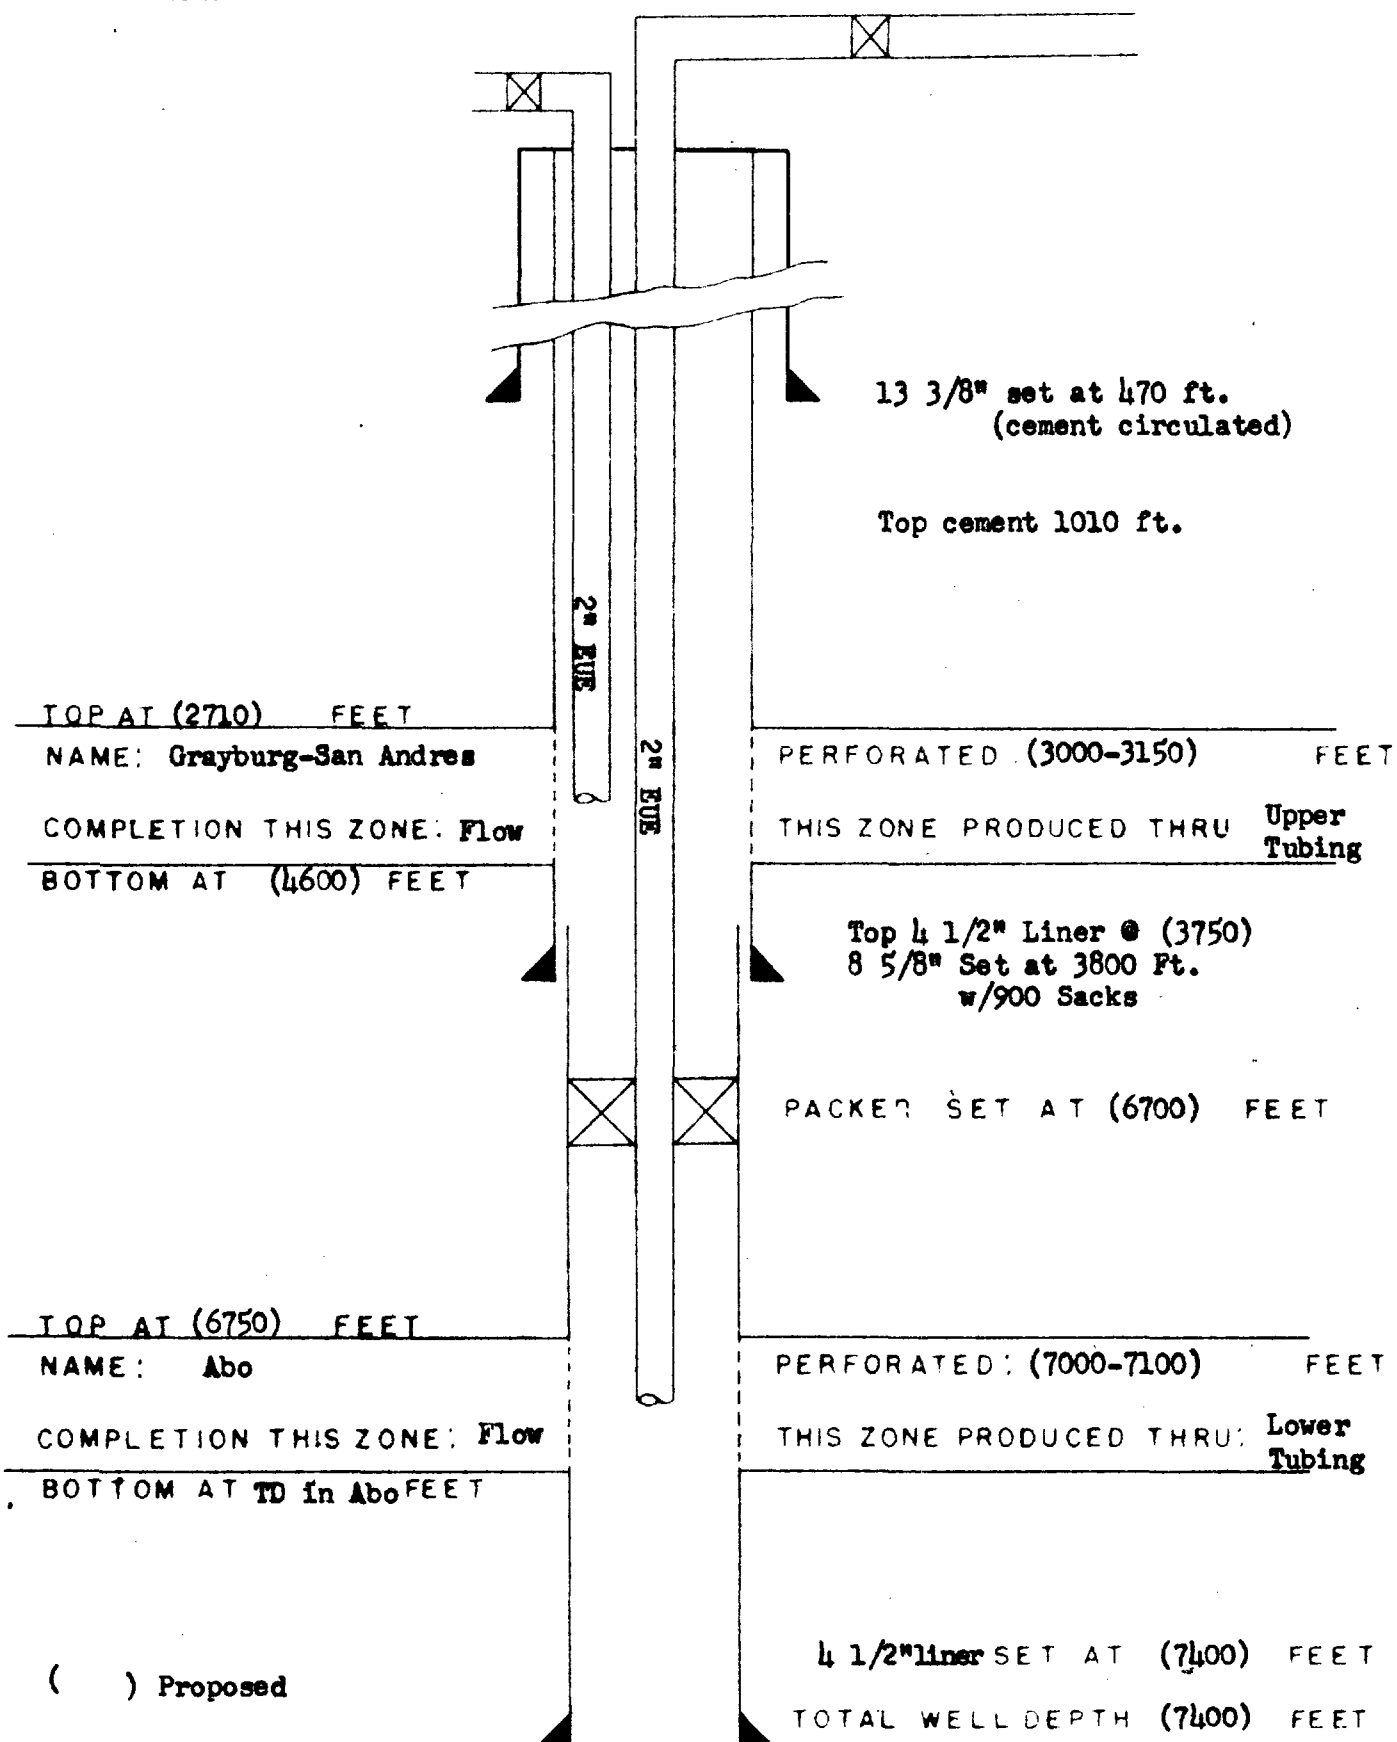

COMPANY Sinclair Oil & Gas Company
LEASE Turner "B" SP WELL No. 67
FIELD Grayburg-Jackson
DATE June 20, 1960

Subj. to 7 1/2 % O.R.R.
606.92 Ac.

640 Ac.

Subj. to 1% O.R.R.

640 Ac.
22 X 550

Sinclair #6003

9-1-59

Aston & Fair, Inc.

Sunray Mid Cont.

Yeager & Armstrong, et al.

Bright & Schmitt et al.

"C.A. Russell"

Aston & Fair, Inc.

Subj. to 7 1/2 % O.R.R.

224.09 Ac.

"Hudson"

"Hudson"

Superior
(Weir Drig) "Foster"

Murchison & Clossitt

Murchison et al.

Sinclair #7002

"Turner"

11-1-60

Tot. 609.43 Net Ac. in Lse.

Subj. to 6% O.R.R.

U.S.

304.51 Ac.

Sinclair #7003 "Turner"

"B"

U.S.

200 Ac.

Getty Oil

"E"

State

Kersey, et al.

Murchison & Clossitt A

T

17

S

21

22

BEFORE EXAMINER NUTTER
OIL CONSERVATION COMMISSION
U.S. EXHIBIT NO. 2022
CASE NO.

Skelly
"H. M. Dow"
"B"

GRAYBURG

ABO

33

R 31 E



32

Shell

31

(E. A. Hanson)

Gulf
3-1-60

Plemons & Hewitt

(Schuster & Schuster)
2
3527

Sinclair #7003

"Turner"

"B"

306.15 Ac.

U.S.

3496 57

33.23

33.33

33.43

33.53



DIAGRAMMATIC SKETCH SHOWING
PROPOSED DUAL COMPLETION INSTALLATION

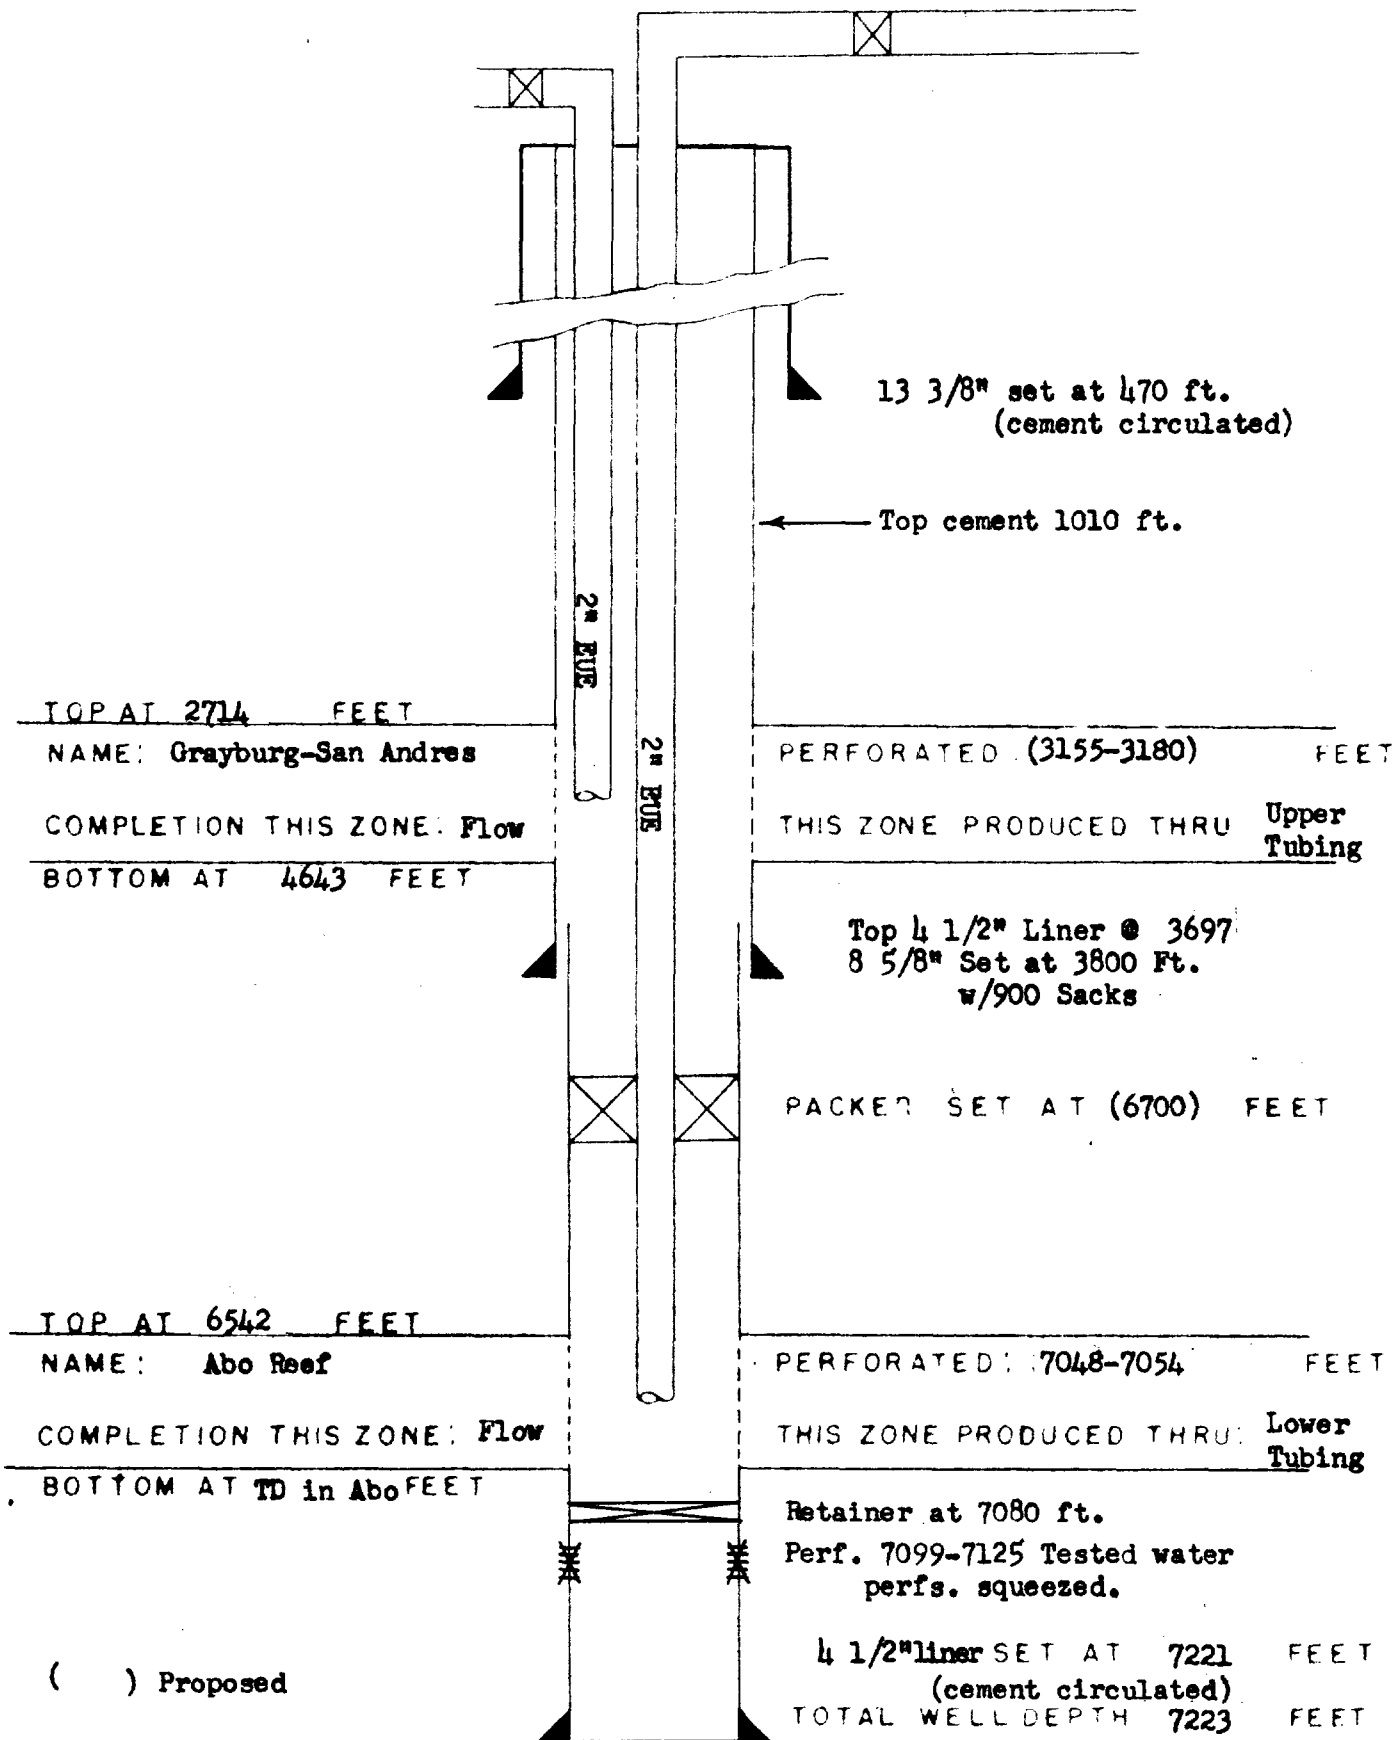

COMPANY Sinclair Oil & Gas Company

LEASE Turner "B" SP

FIELD Grayburg-Jackson

DATE June 20, 1960

WELL No. 67
BEFORE EXAMINER NUTTER
OIL CONSERVATION COMMISSION
EXHIBIT NO. 2
CASE NO. 2022