


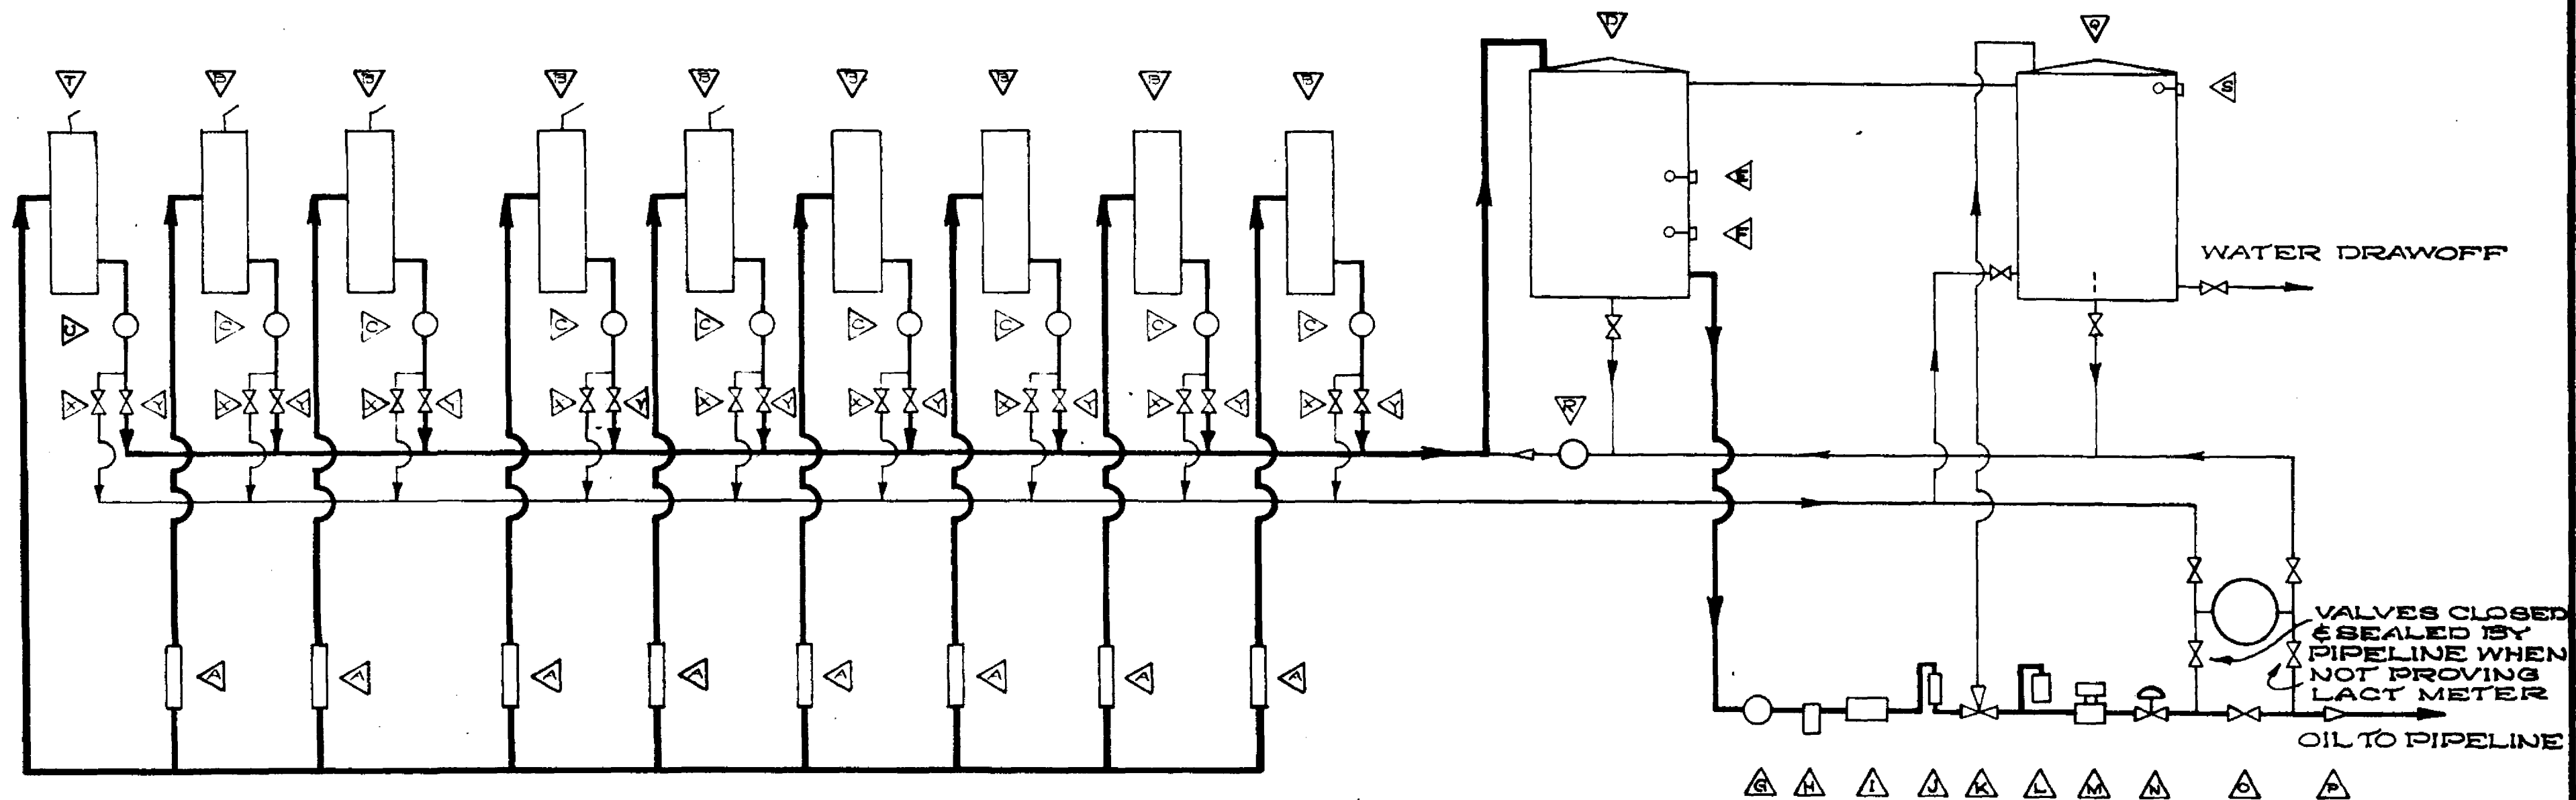

PAN AMERICAN PETROLEUM CORPORATION
 SCHEMATIC FLOW DRAWING - PROPOSED STORAGE SYSTEM V - CENTRAL BATTERY + LACT UNIT
 TO SERVE STATE LEASES - EMPIRE ABO POOL - EDDY COUNTY - NEW MEXICO

LEGEND

- | | | |
|------------------------------------|----------------------------|--------------------------------------|
| A. Well Flowline Headers | I. Air Eliminator | Q. Recycle Oil Tank |
| B. Lease Production Separators | J. BS&W Monitor | R. Recycle Pump |
| C. Lease Production Meters | K. Bad Oil Diverting Valve | S. Emergency High Level Float Switch |
| D. Surge Tank | L. Pipeline Sampler | T. Well Test Separator |
| E. High Working Level Float Switch | M. P.D. Meter | U. Well Test Meter |
| F. Low Working Level Float Switch | N. Back Pressure Valve | X. Block Valves |
| G. Pipeline Pump | O. Meter Prover Tank | Y. Block Valves |
| H. Strainer | P. Check Valve | |